


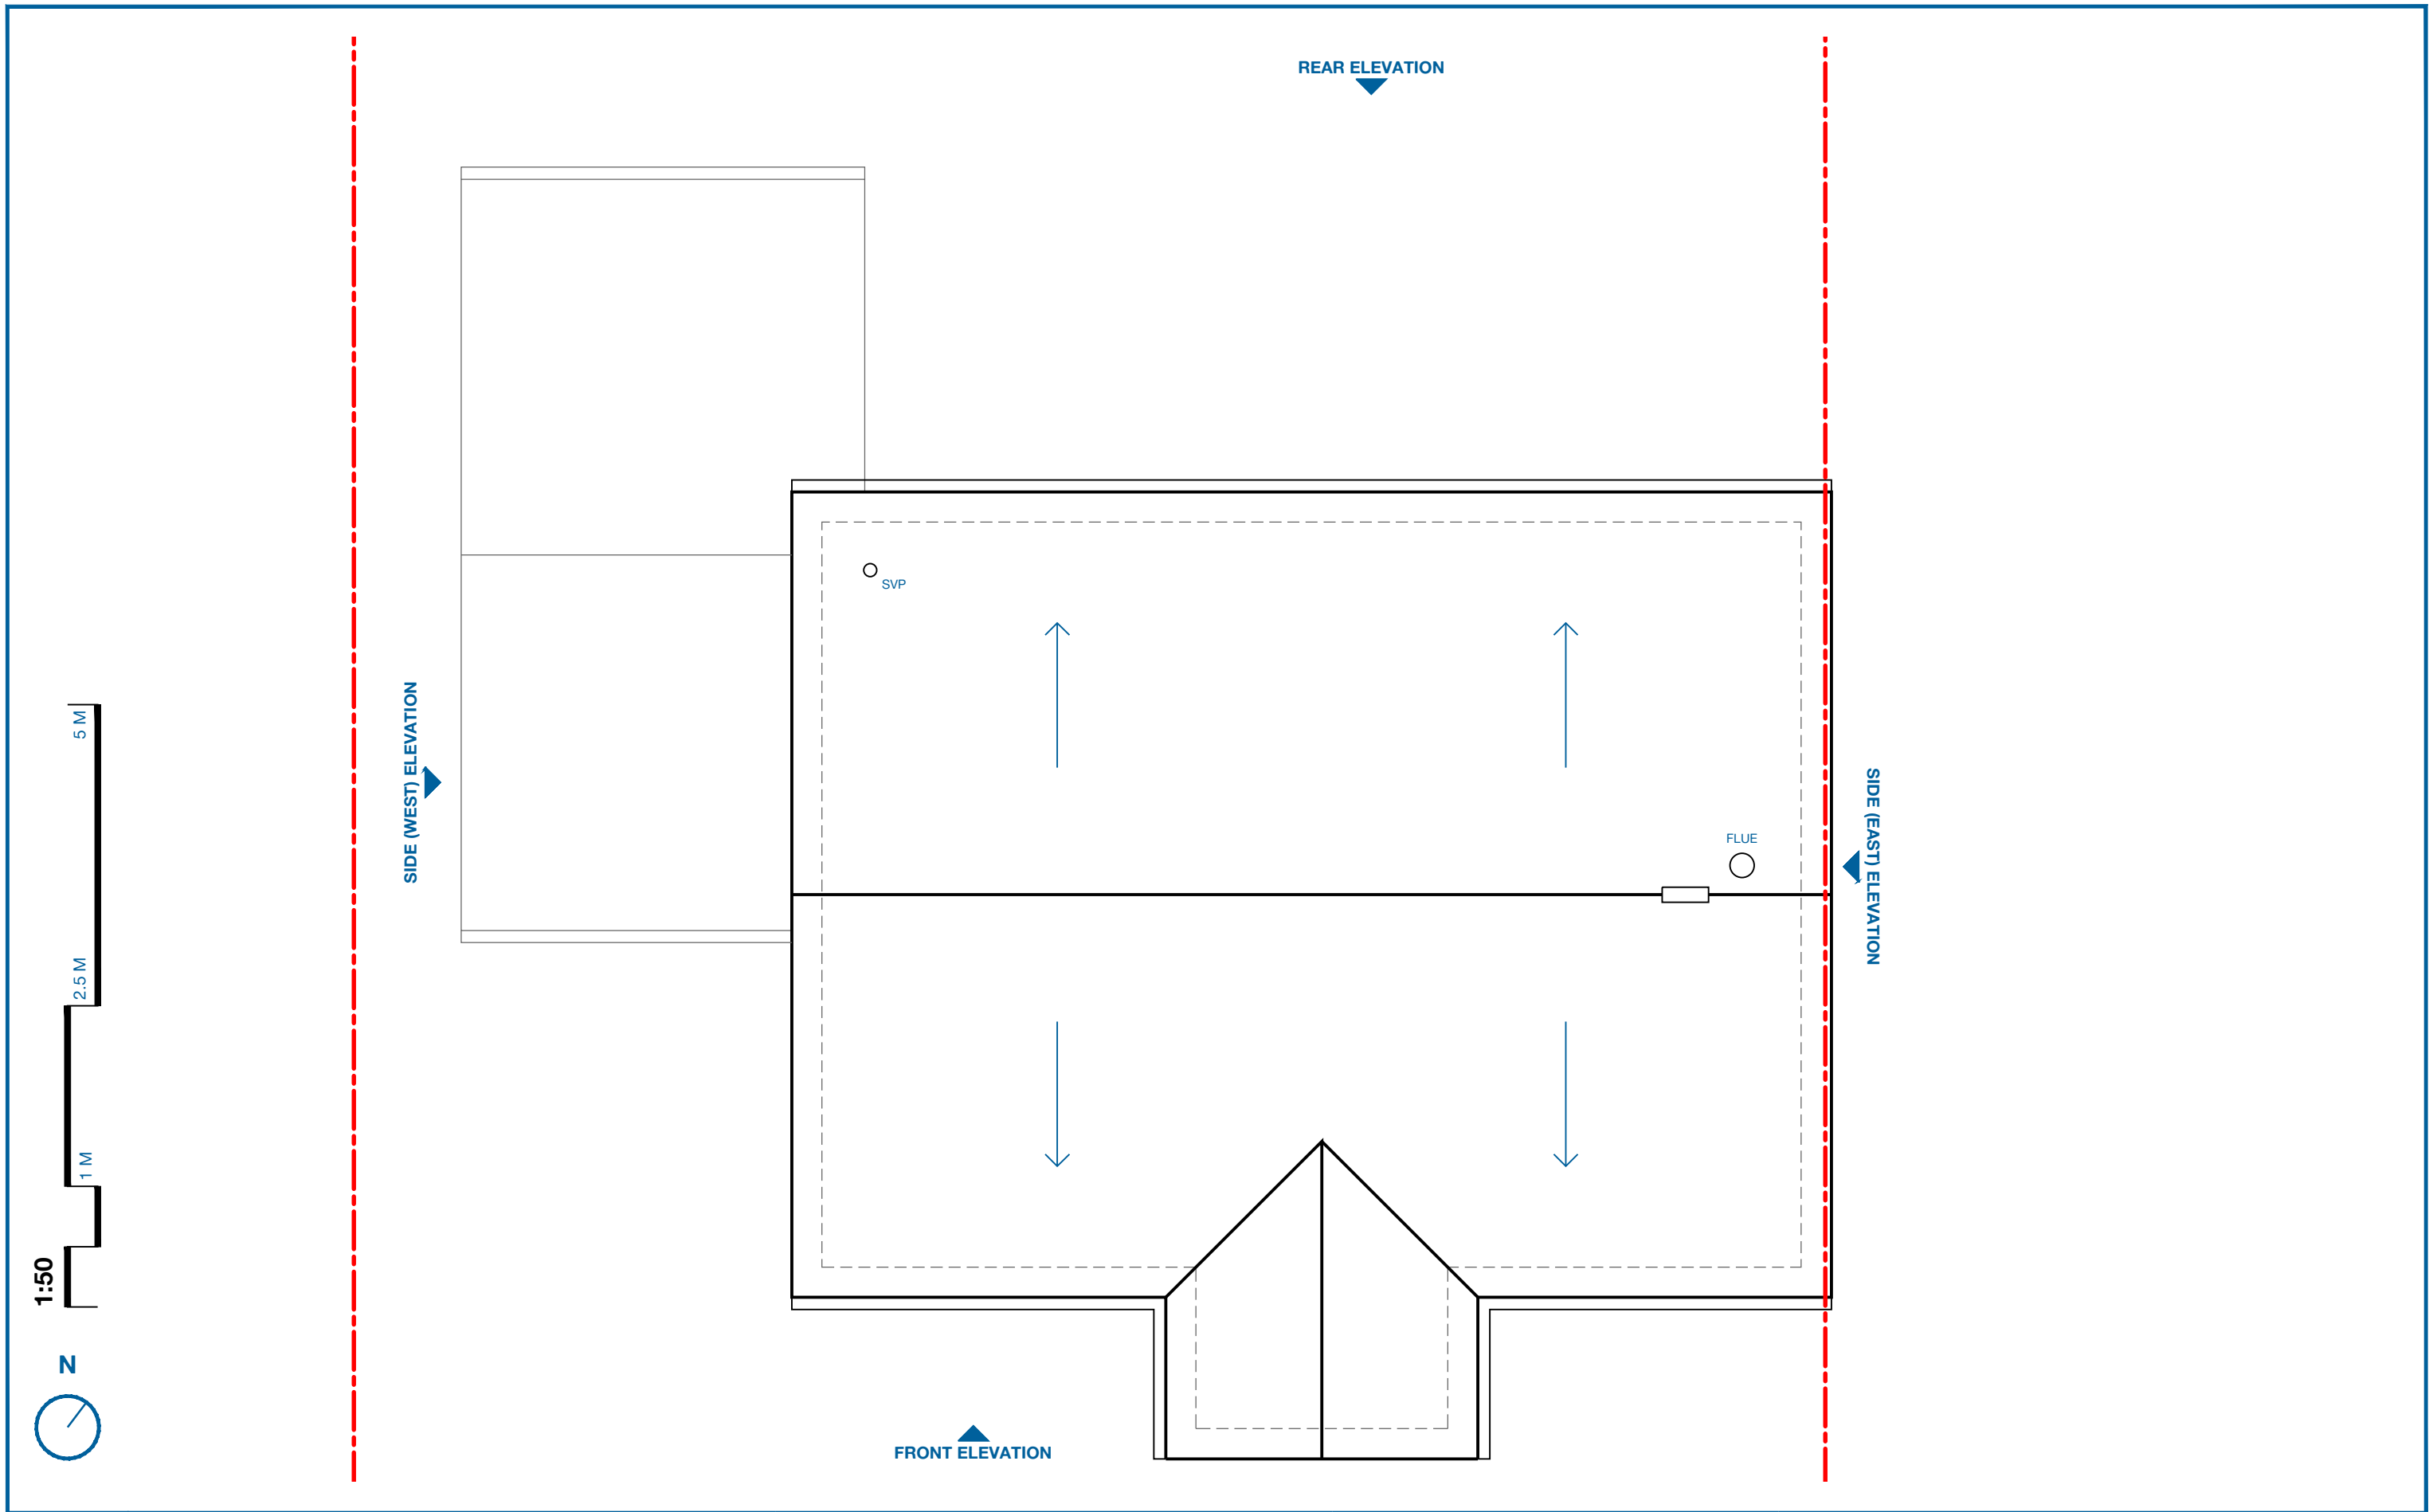

	TITLE EXISTING ROOF PLAN PROJECT 3 BRIAR GROVE	PROJECT No. CHA 2410 SCALE 1:50 PAPER A3	DRAWING No. 1-12 DATE 03.09.2024 REVISION A AUTHOR CH	PLANNING Only scale from original copies of this drawing, check all dimensions on site. This drawing to be read in conjunction with all relevant drawings, and for use in this project only. © copyright (chris hill architects) exists on all information and designs contained upon this drawing.	CHRIS HILL ARCHITECTS RIBA  T: +44 7478532498 E: chrishillarchitects@icloud.com
--	--	--	---	---	--