

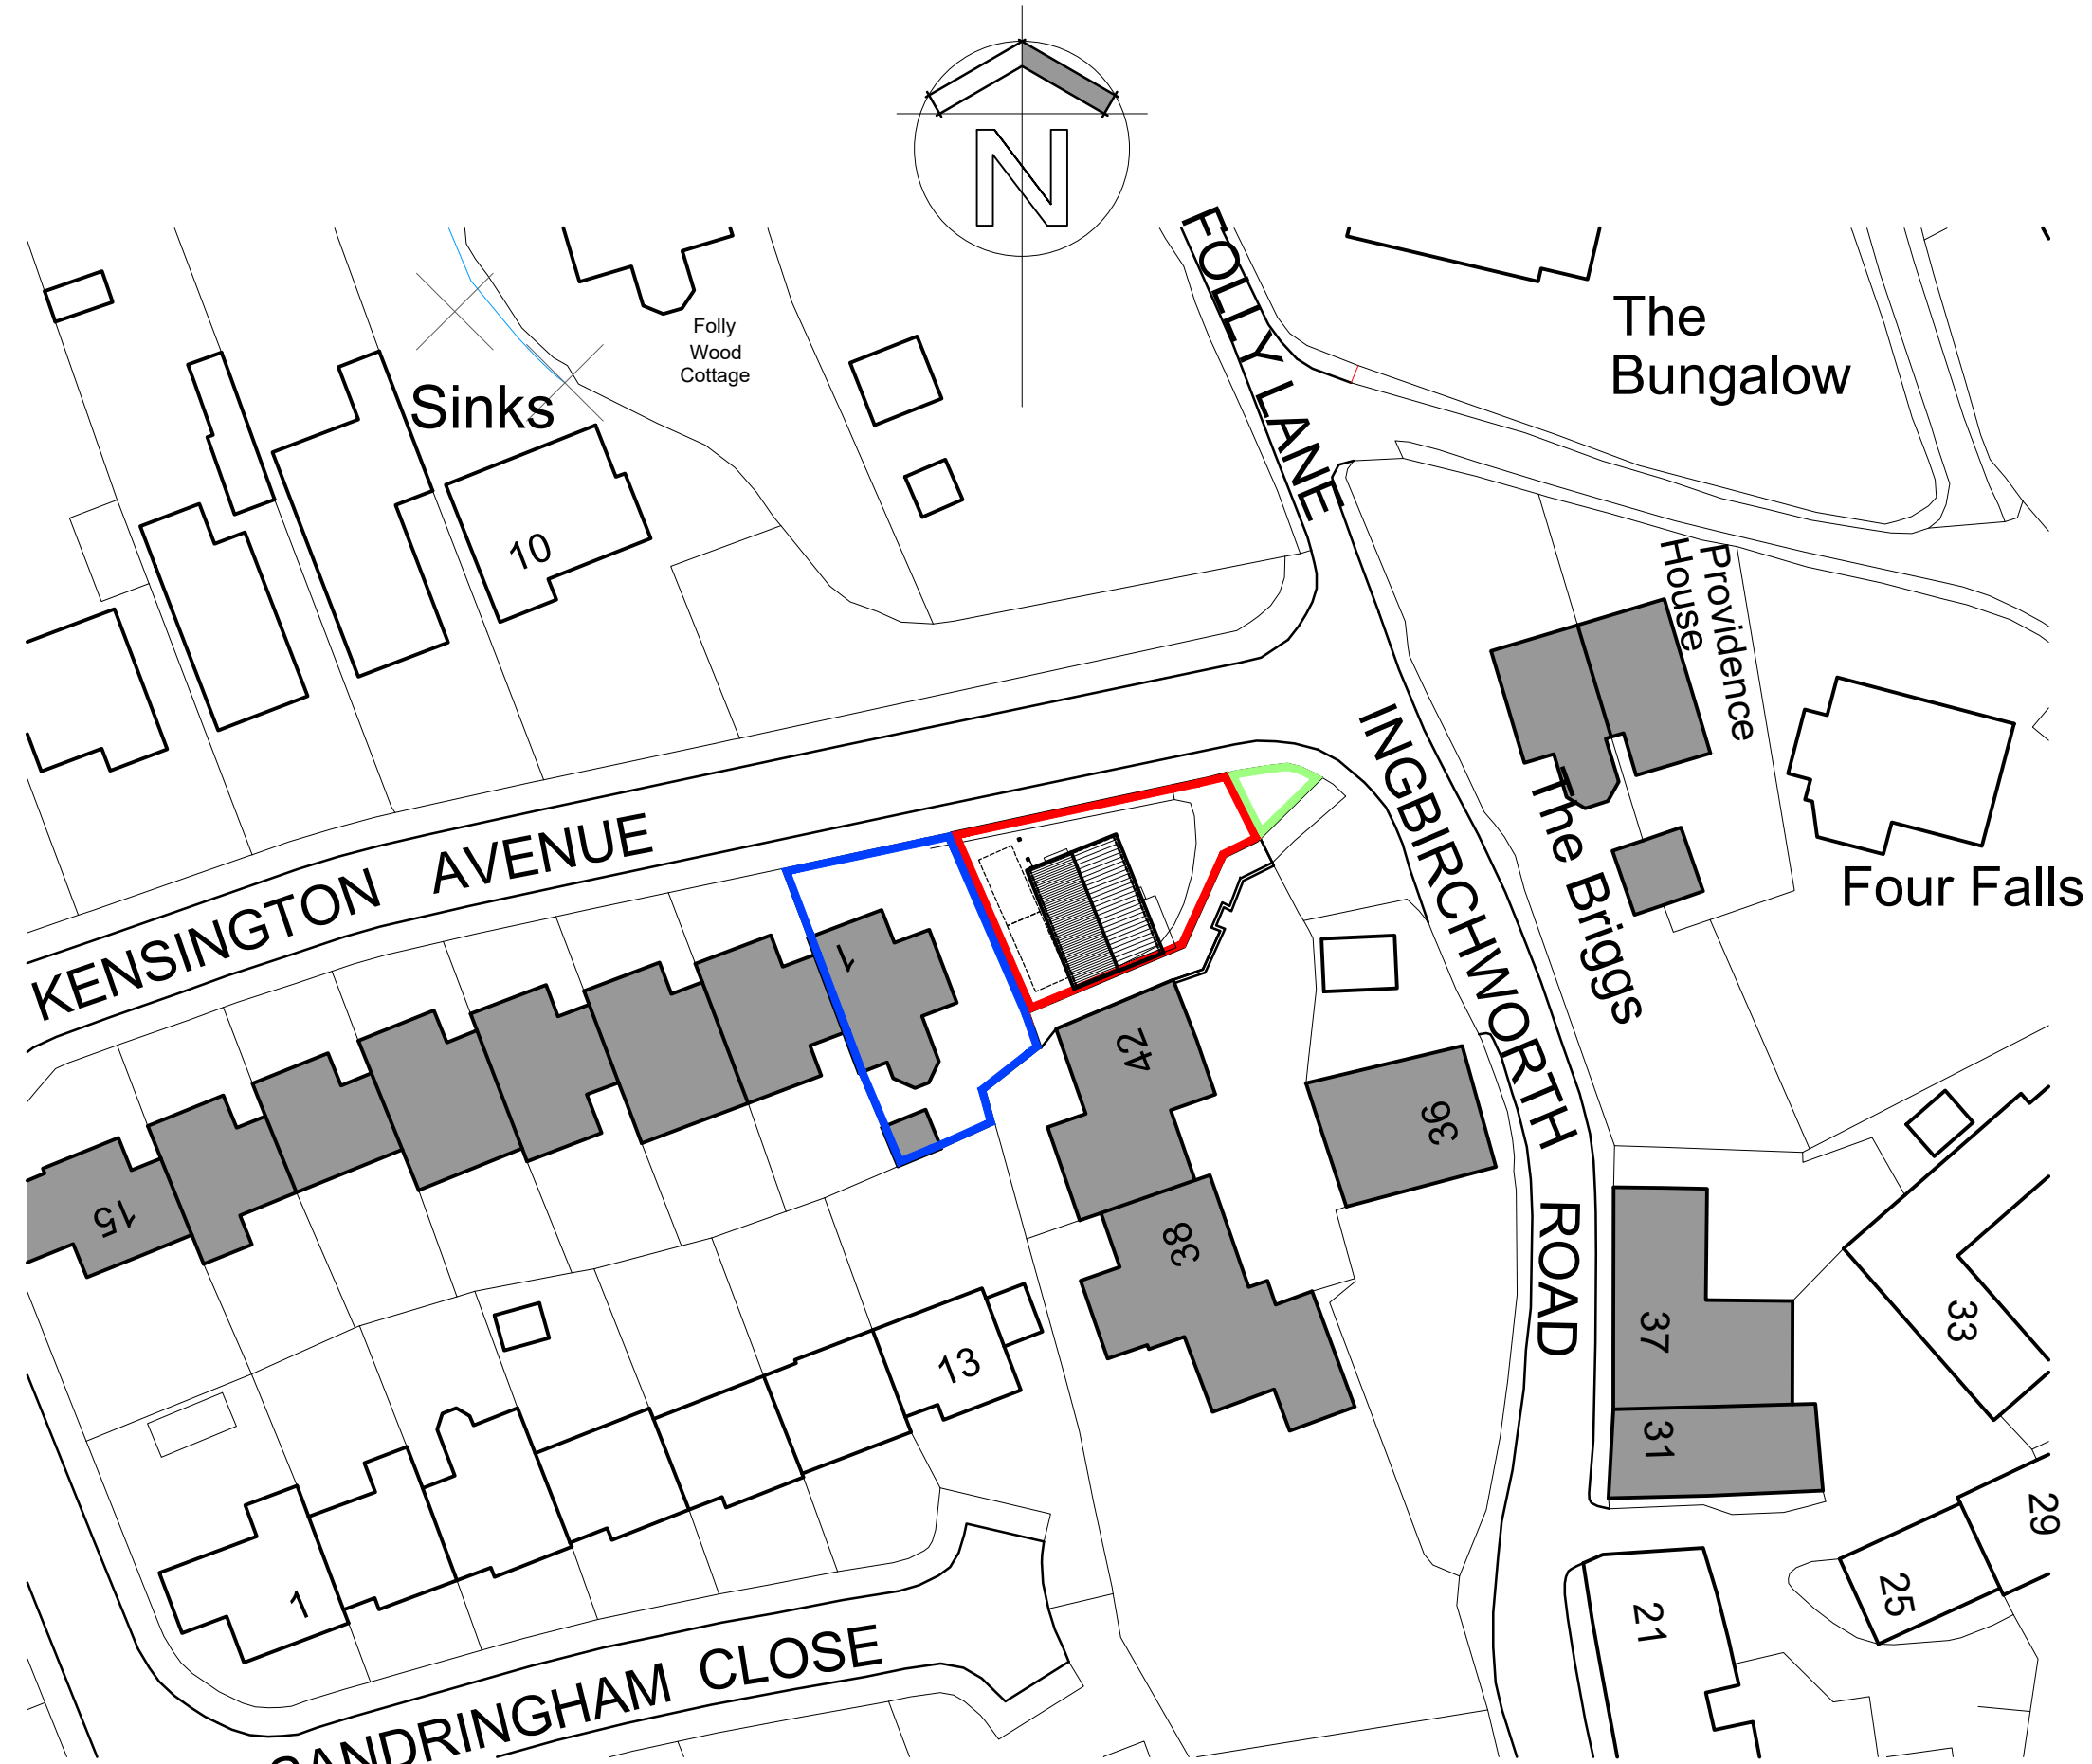



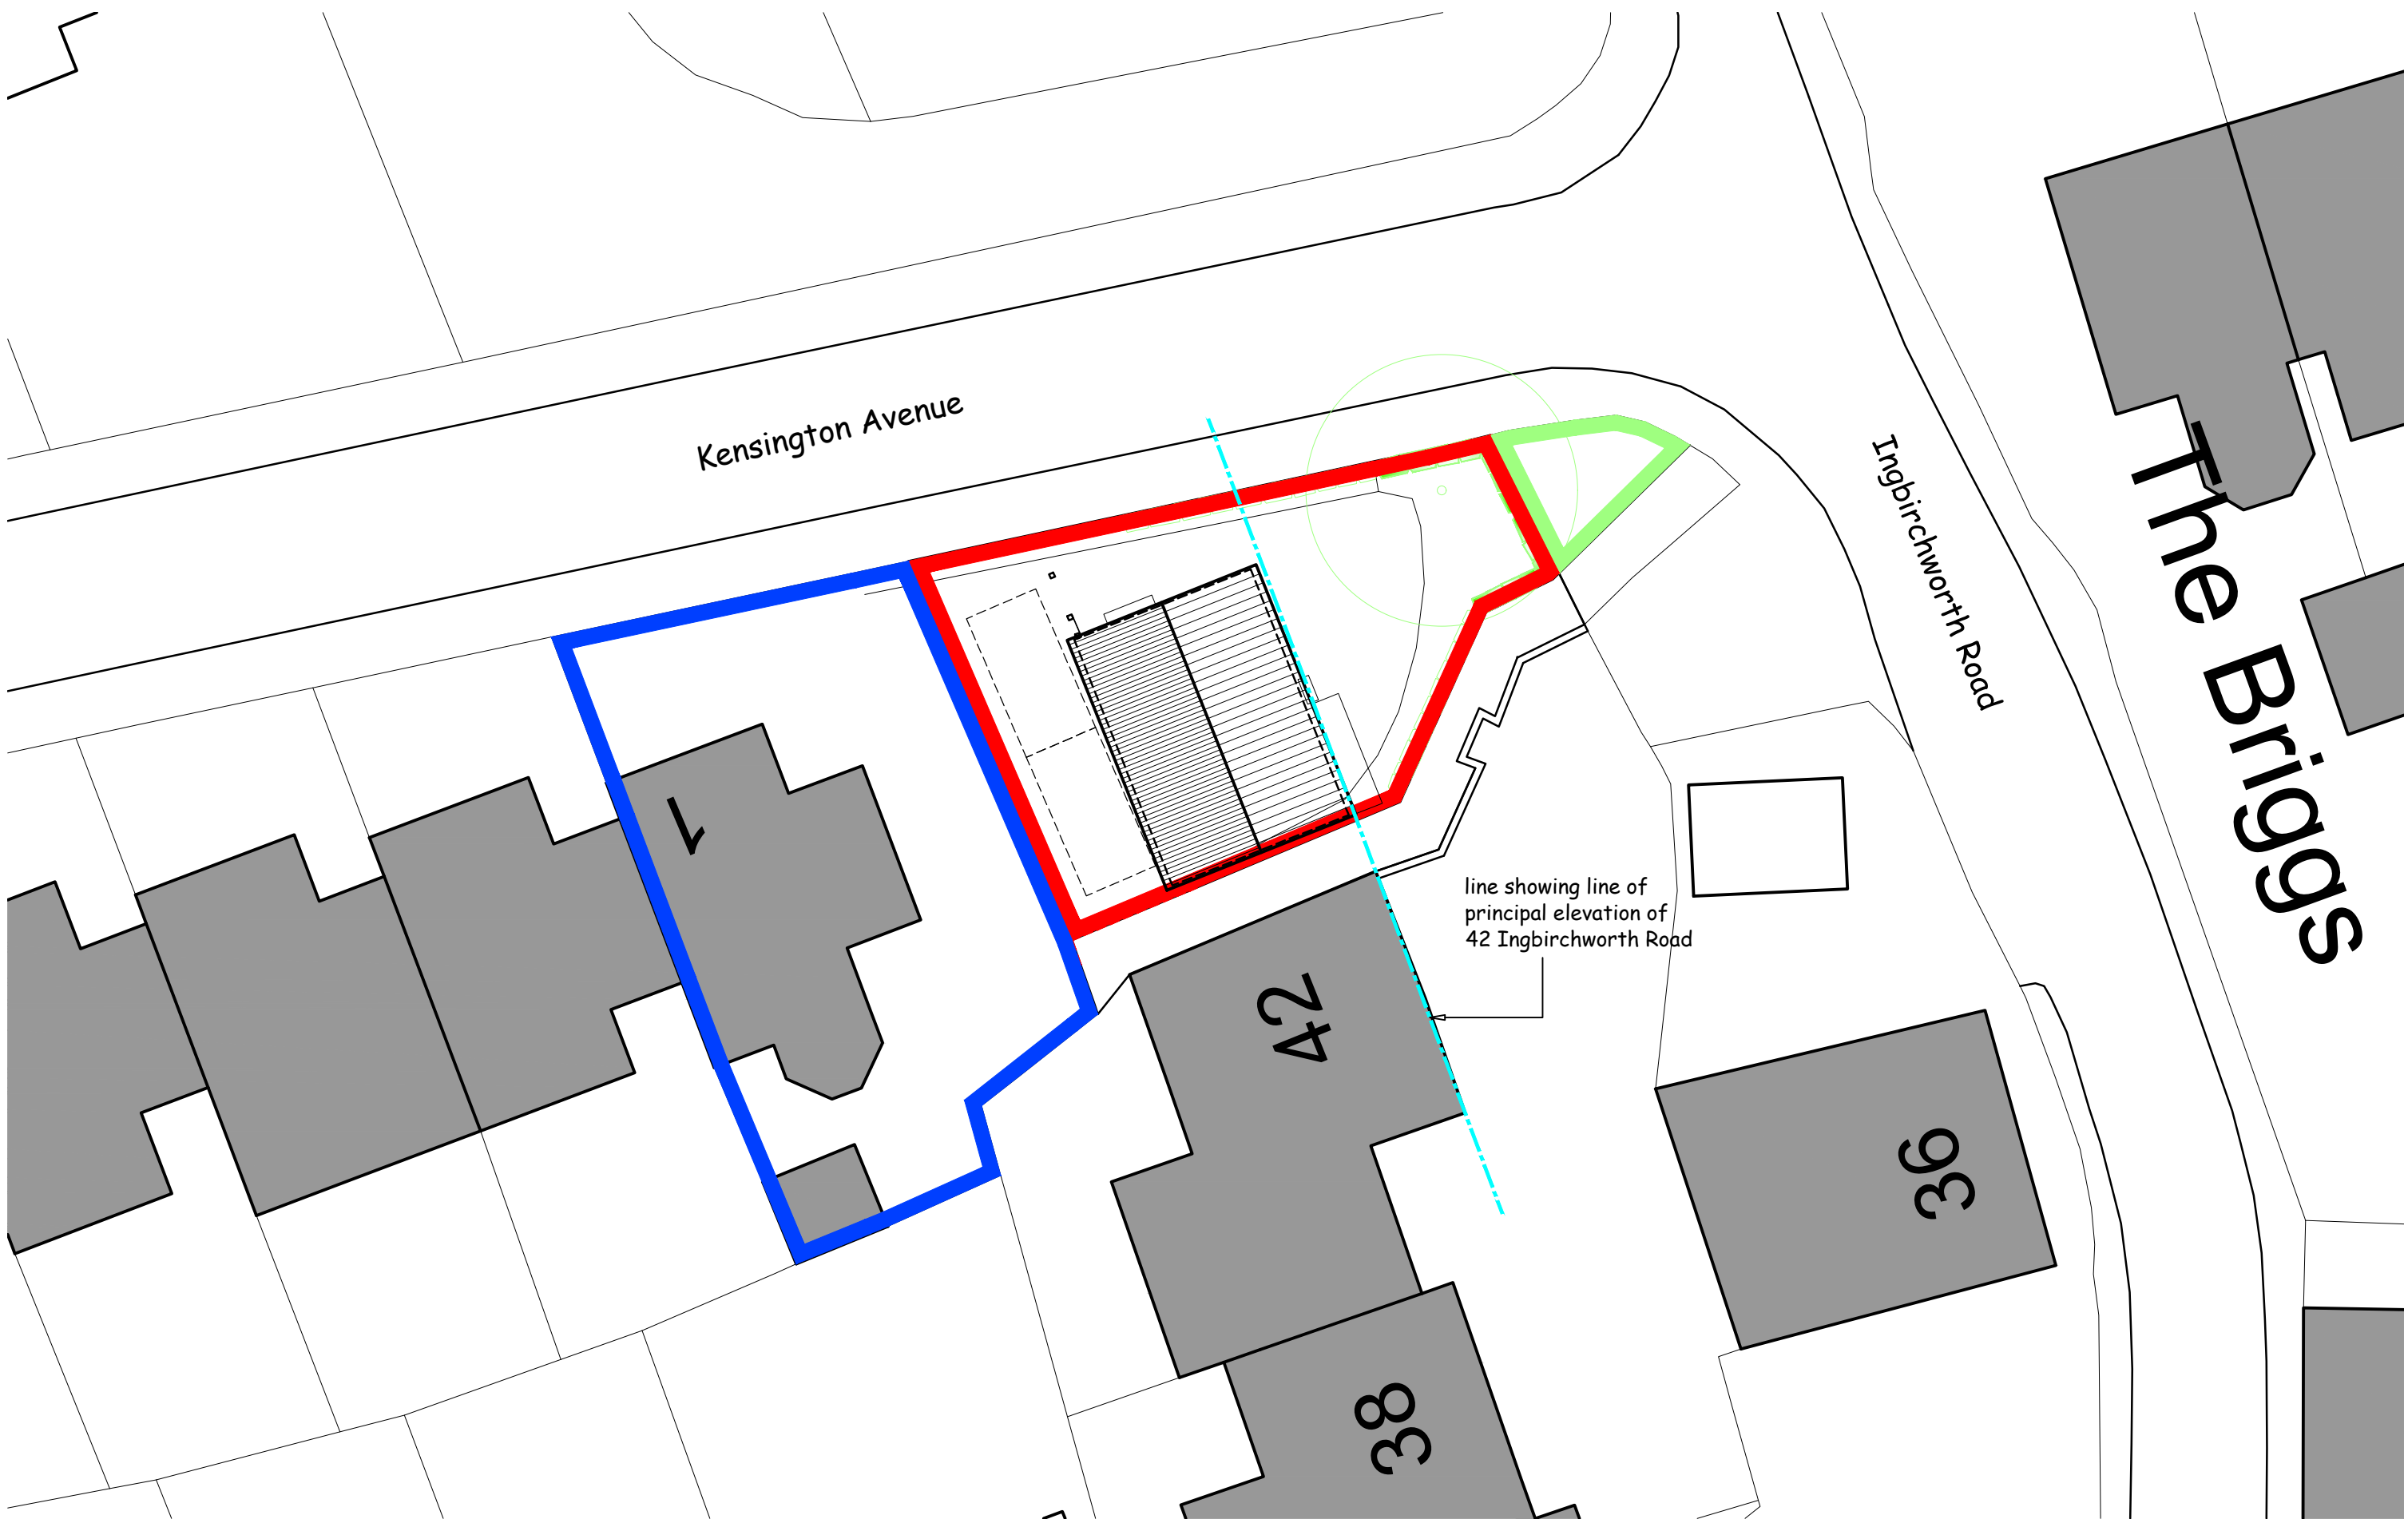


Ordnance Survey, (c) Crown Copyright 2025. All rights reserved. Licence number 100022432

Block Plan (Scale 1:500)

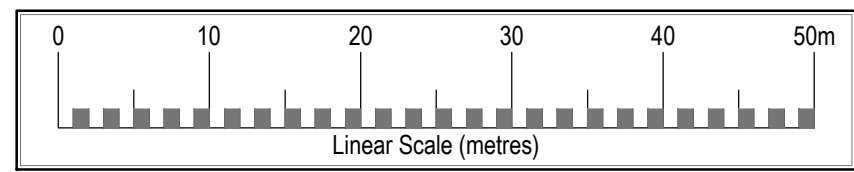


Site Plan (Scale 1:200)

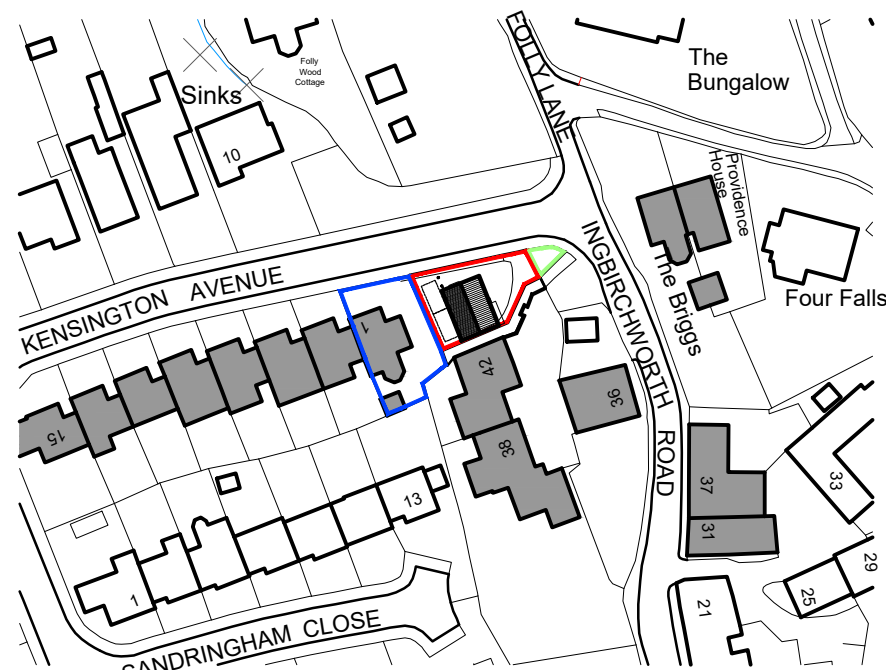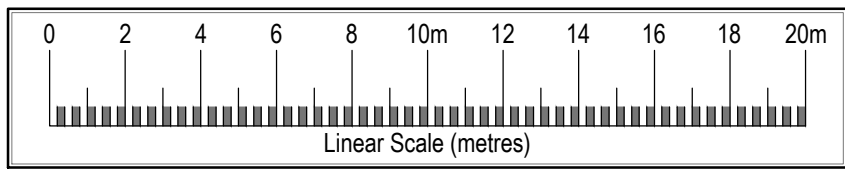

Ordnance Survey, (c) Crown Copyright 2025. All rights reserved. Licence number 100022432

Site Location (Scale 1:1250)

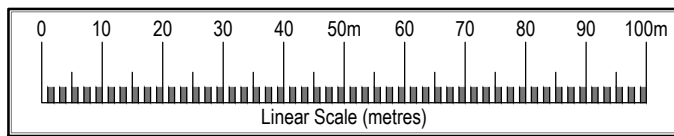

B Blue lines revised following Planning Comments 11-08-2026
A Property rotated in line with Conservation Officer comments 04-08-2026

Revision	Description	Date	Client	Drawing Title	Drawn by	Checked	File
			Mr and Mrs A Woods	Location Plan, Block Plan, Site Plan	KDAR	KDAR	-
			Project		Drawing Number	Revision	Scale
			Proposed Residential Development		2025-01-012	B	Var @ A1
			1 Kensington Avenue				Date
			Thurlstone, Sheffield				Dec 2025

JJK Project Services Limited
46 Howells Place, Mastin Moor, Chesterfield S43 3FA
krichardson@jjkprojectservices.co.uk