


Drawing No.	Rev No.
MGG001 -001	

SCALE BARS


1:100	1	2	3	4	5
1:200	2	4	6	8	10
1:500	5	10	15	20	25
1:1250	25	50			

DO NOT SCALE: Contractor to check all dimensions and report any omissions or errors


NOTES

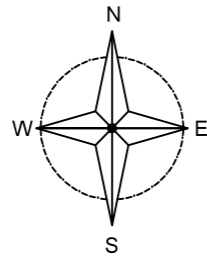

INDICATIVE ONLY

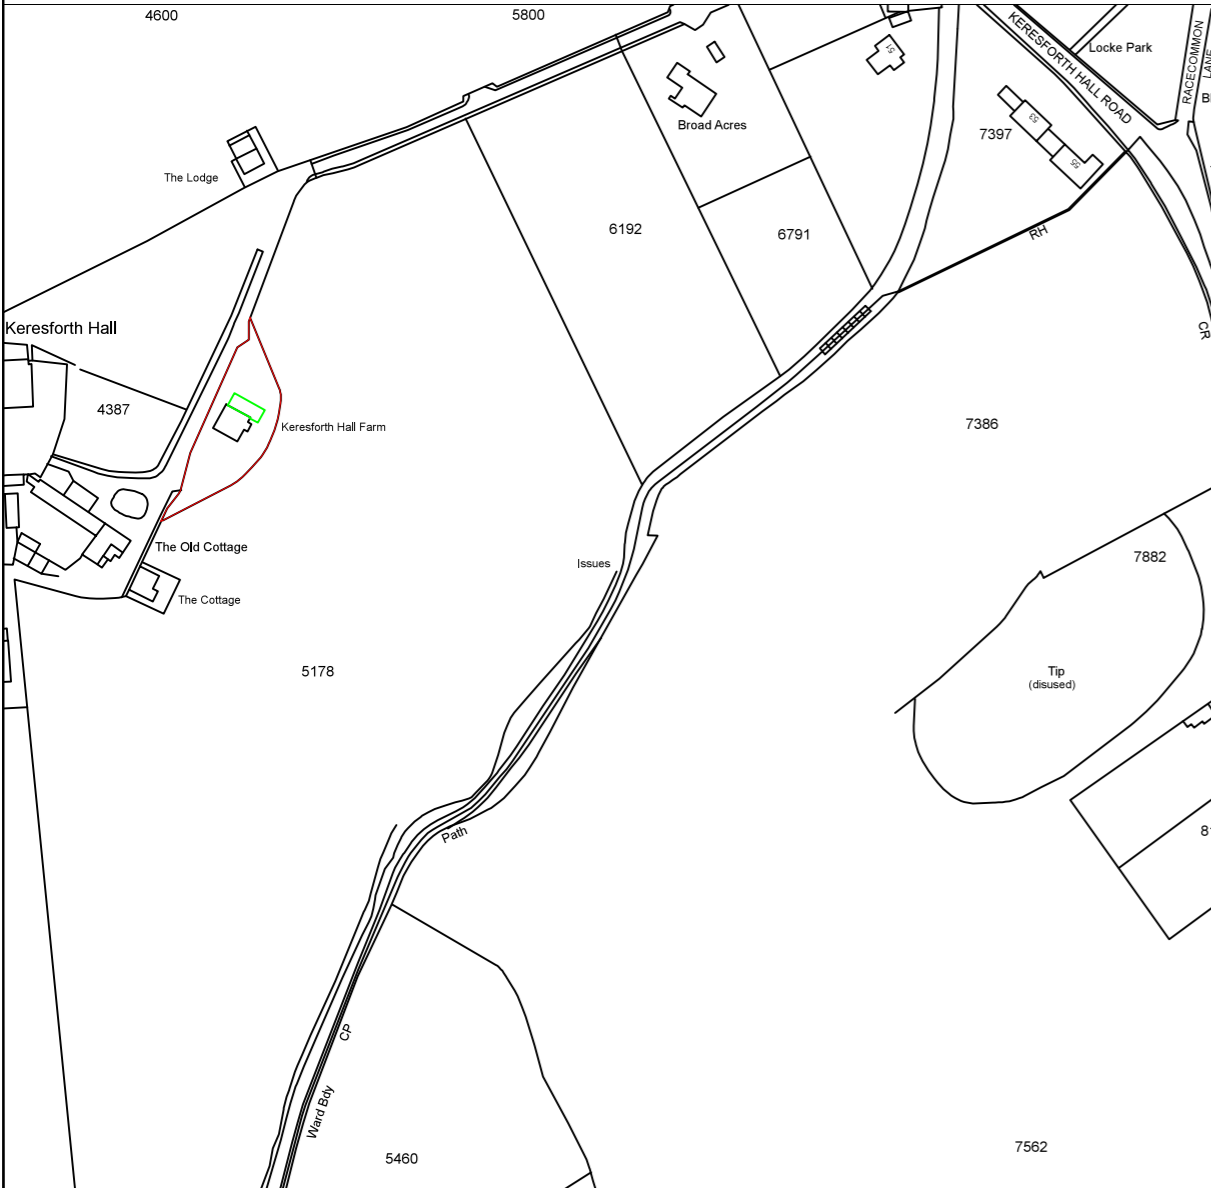

LOCATION PLAN  
SCALE 1:2500 AT A3

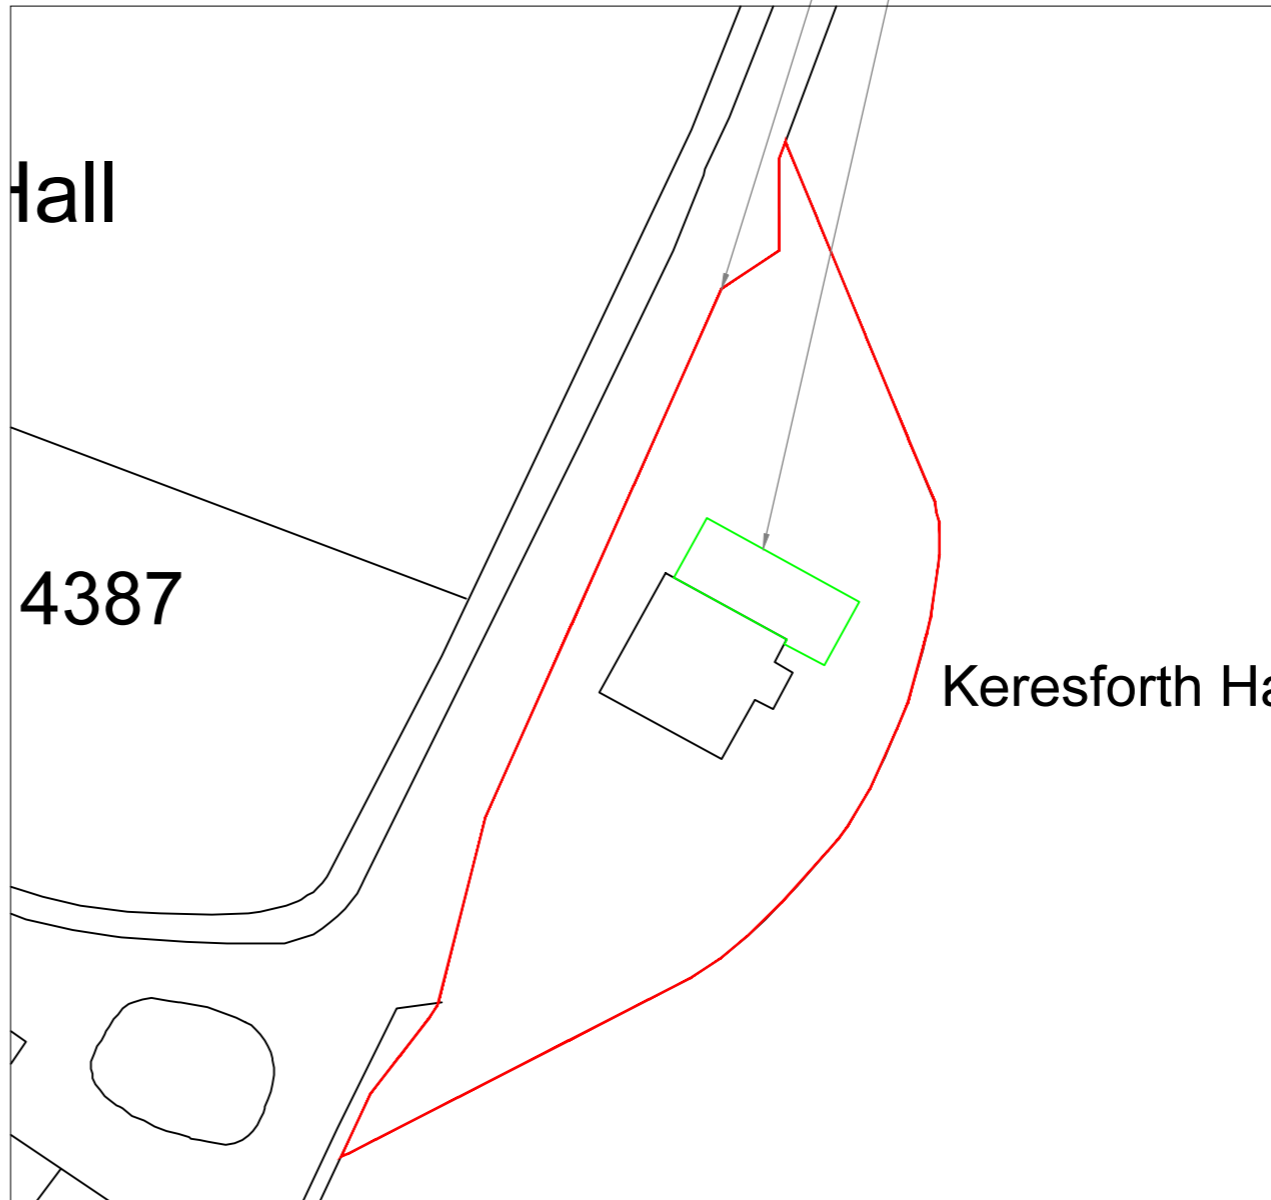

SITE PLAN  
SCALE 1:500 AT A3

Rev	Description	By	Chk	App	Date
-----	-------------	----	-----	-----	------

JRB DESIGNS Ltd  
1 Saville Road  
Cudworth  
Barnsley  
S72 8LT  
Tel: 01226 383542  
Fax: 01226 380078  
Mob: 07970 541192  
Email: john@jrbdesigns.co.uk

This drawing is copyright. © jrbdesigns Ltd.

Client  
**MR. G GRAHAM**

Drawing Title  
**SITE PLANS**

Address  
**LANCASTER HOUSE  
KERESFORTH HALL ROAD  
BARNSELEY  
S70 6NH**

Project Title:  
**PROPOSED TWO STOREY SIDE  
& SINGLE REAR EXTENSION**

Purpose of Issue:  
**PLANNING**

Drawing Status  
**FIRST ISSUE**

Scale at A3 AS SHOWN	Drawn By JRB	Date 04/03/2024
-------------------------	-----------------	--------------------

Checked By	Date 04/03/2024	Approved By	Date 04/03/2024
------------	--------------------	-------------	--------------------

Project No. <b>MGG001</b>	Drawing No. <b>001</b>	Revision <b>-</b>
------------------------------	---------------------------	----------------------

APPROVAL  INFORMATION  TENDER  CONTRACT  CONSTRUCTION