




North Elevation 1:100

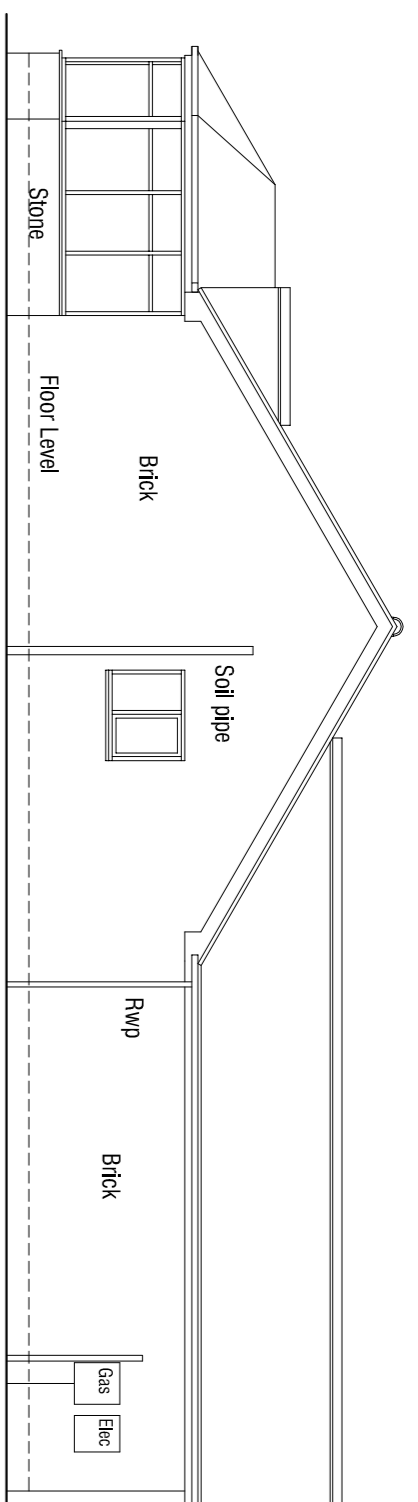


West Elevation 1:100

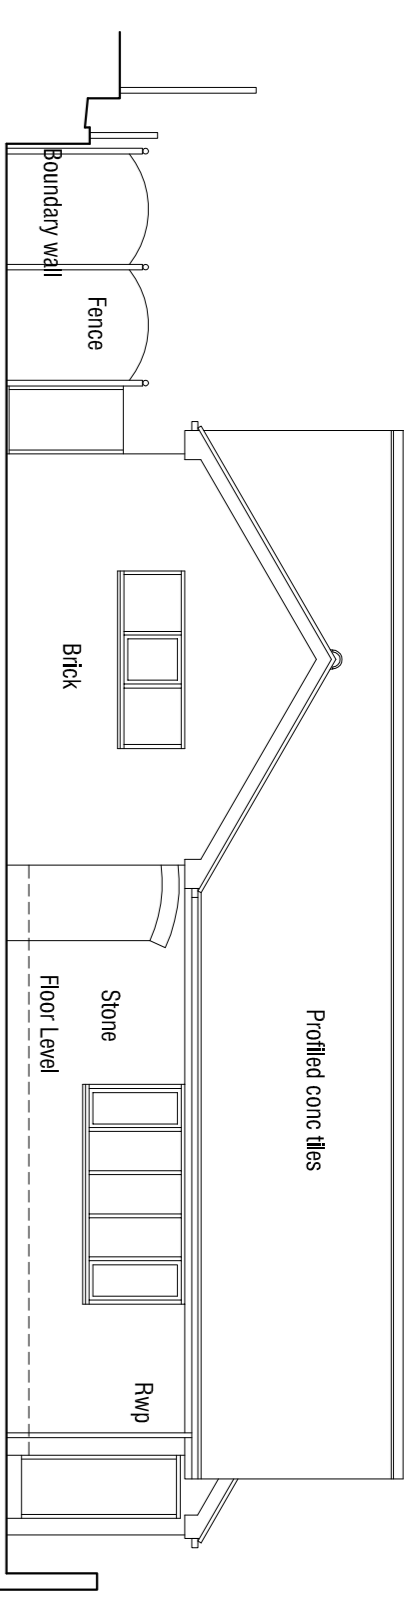


South Elevation 1:100

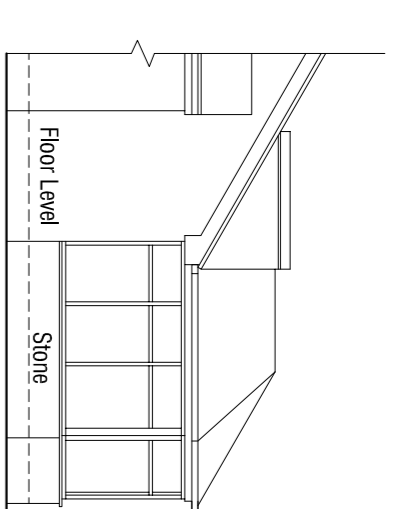

East Elevation 1:100

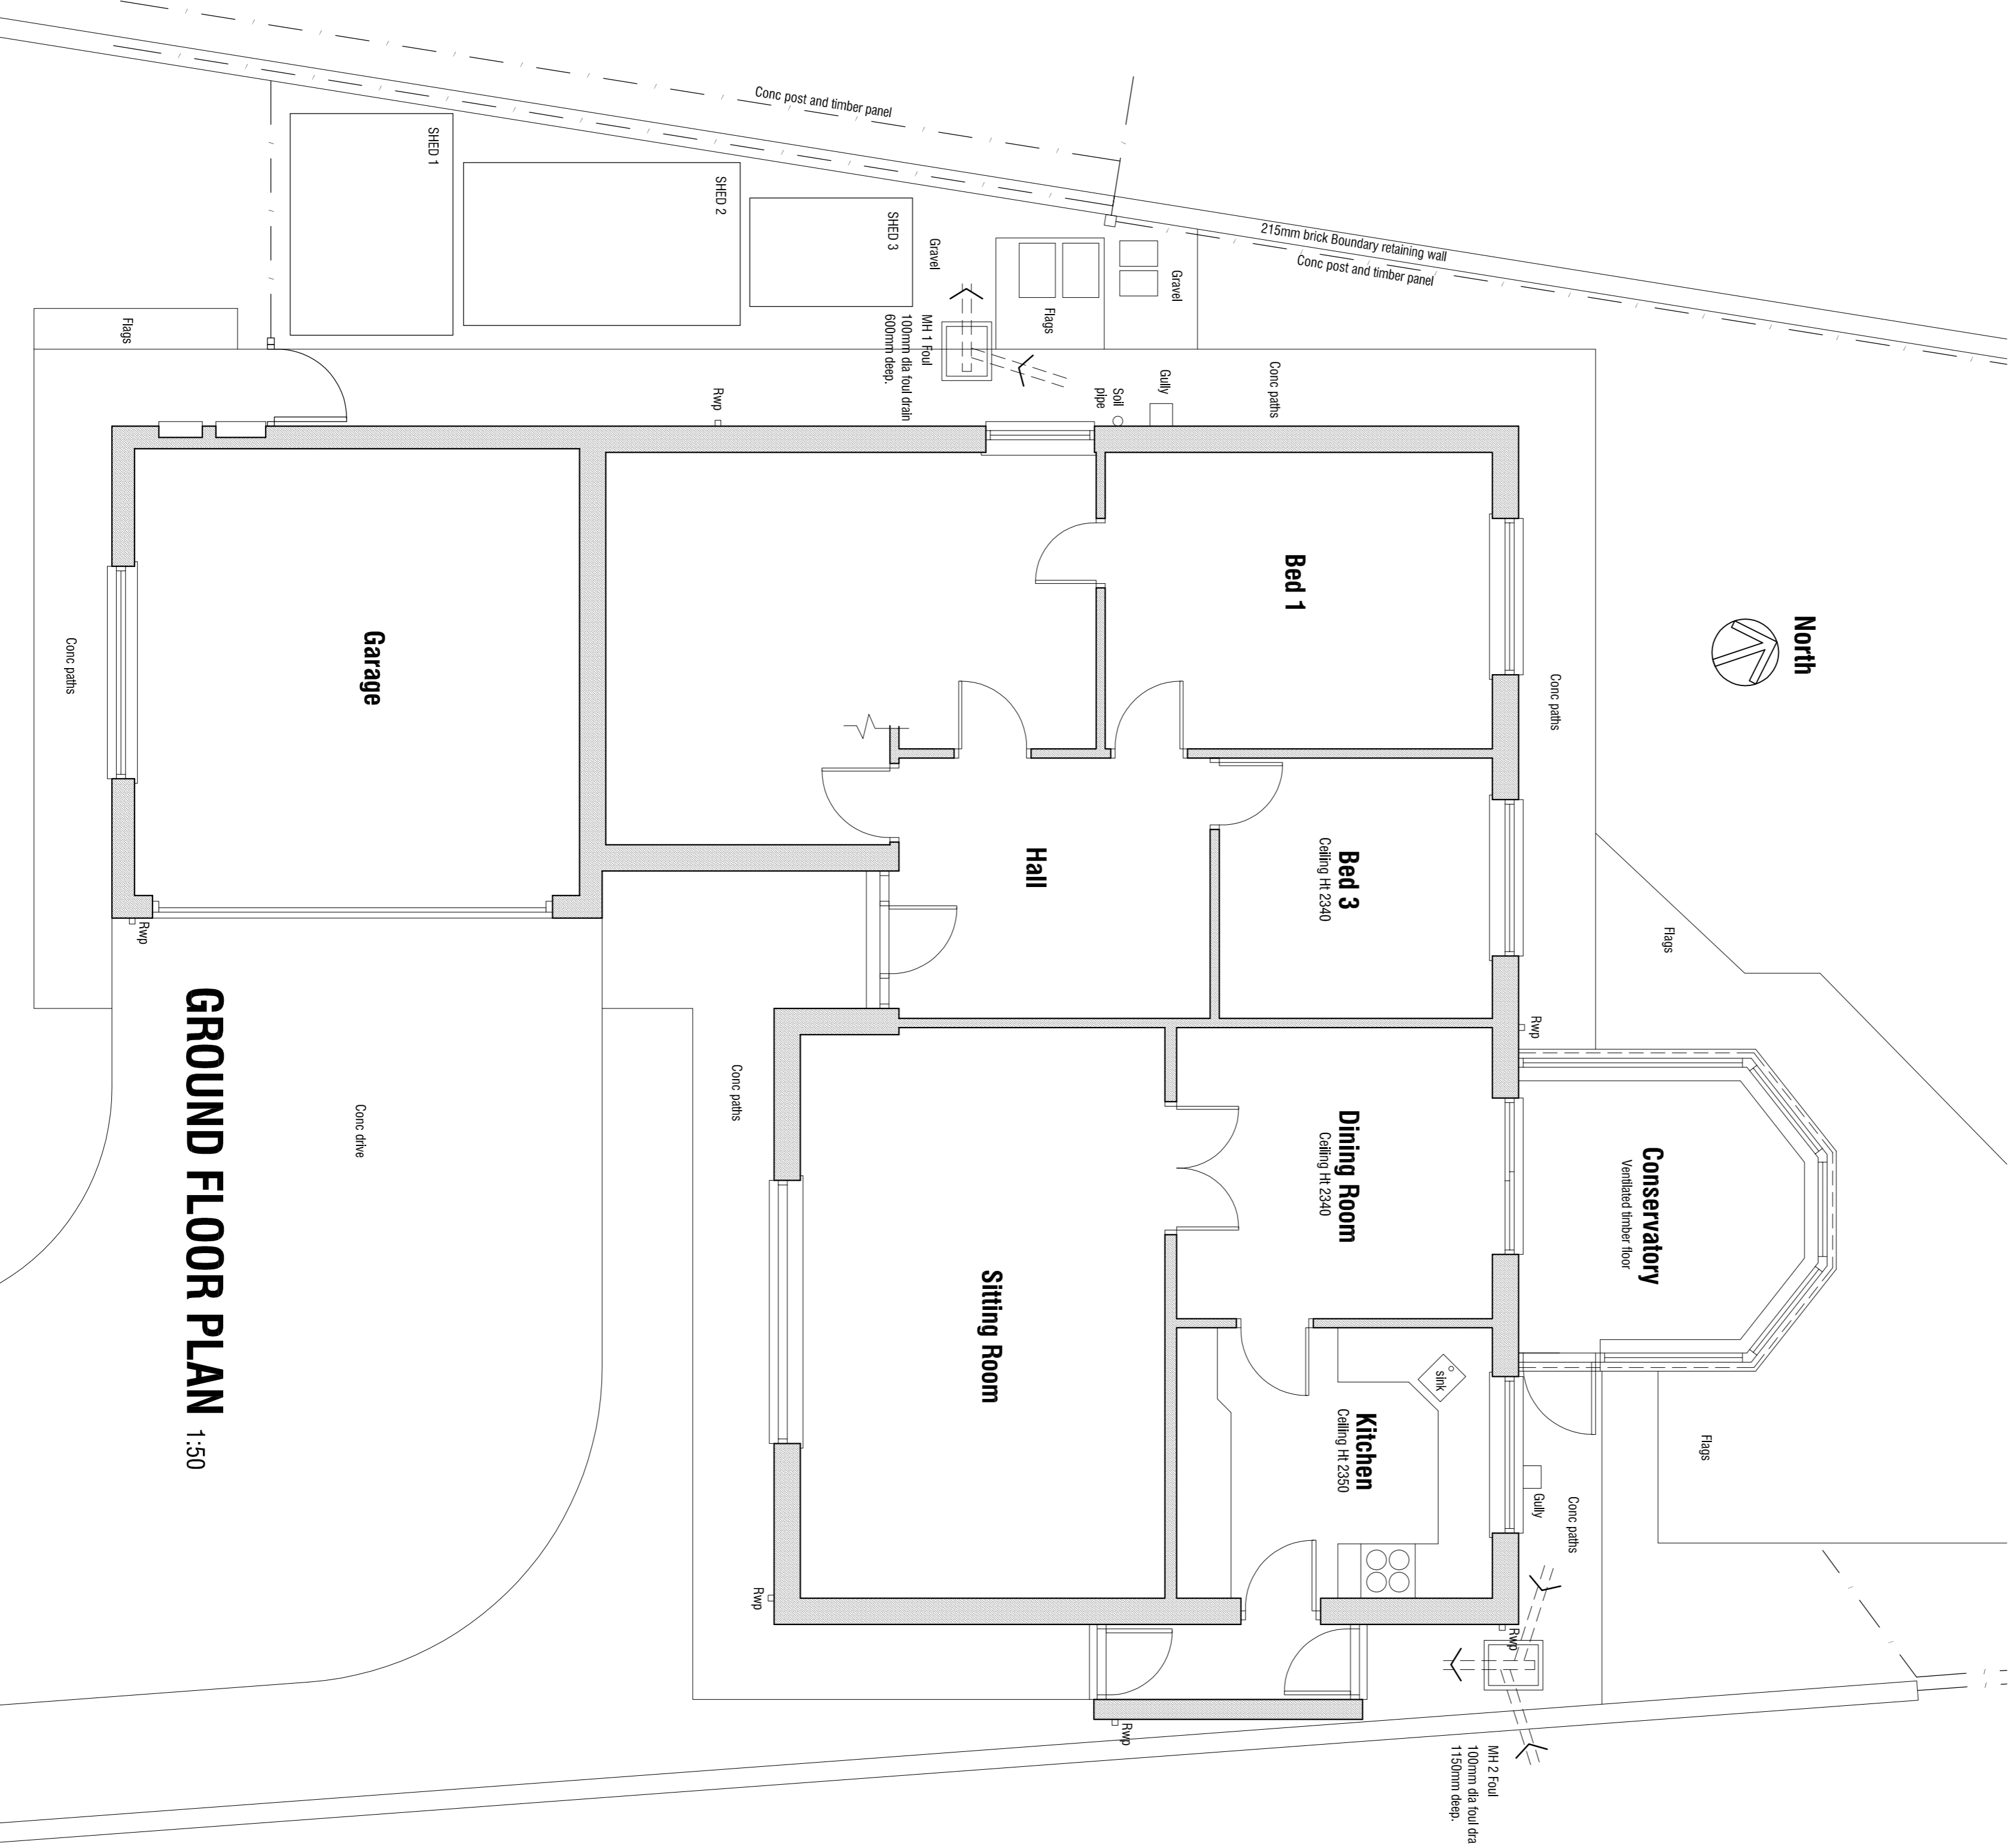

GROUND FLOOR PLAN 1:50

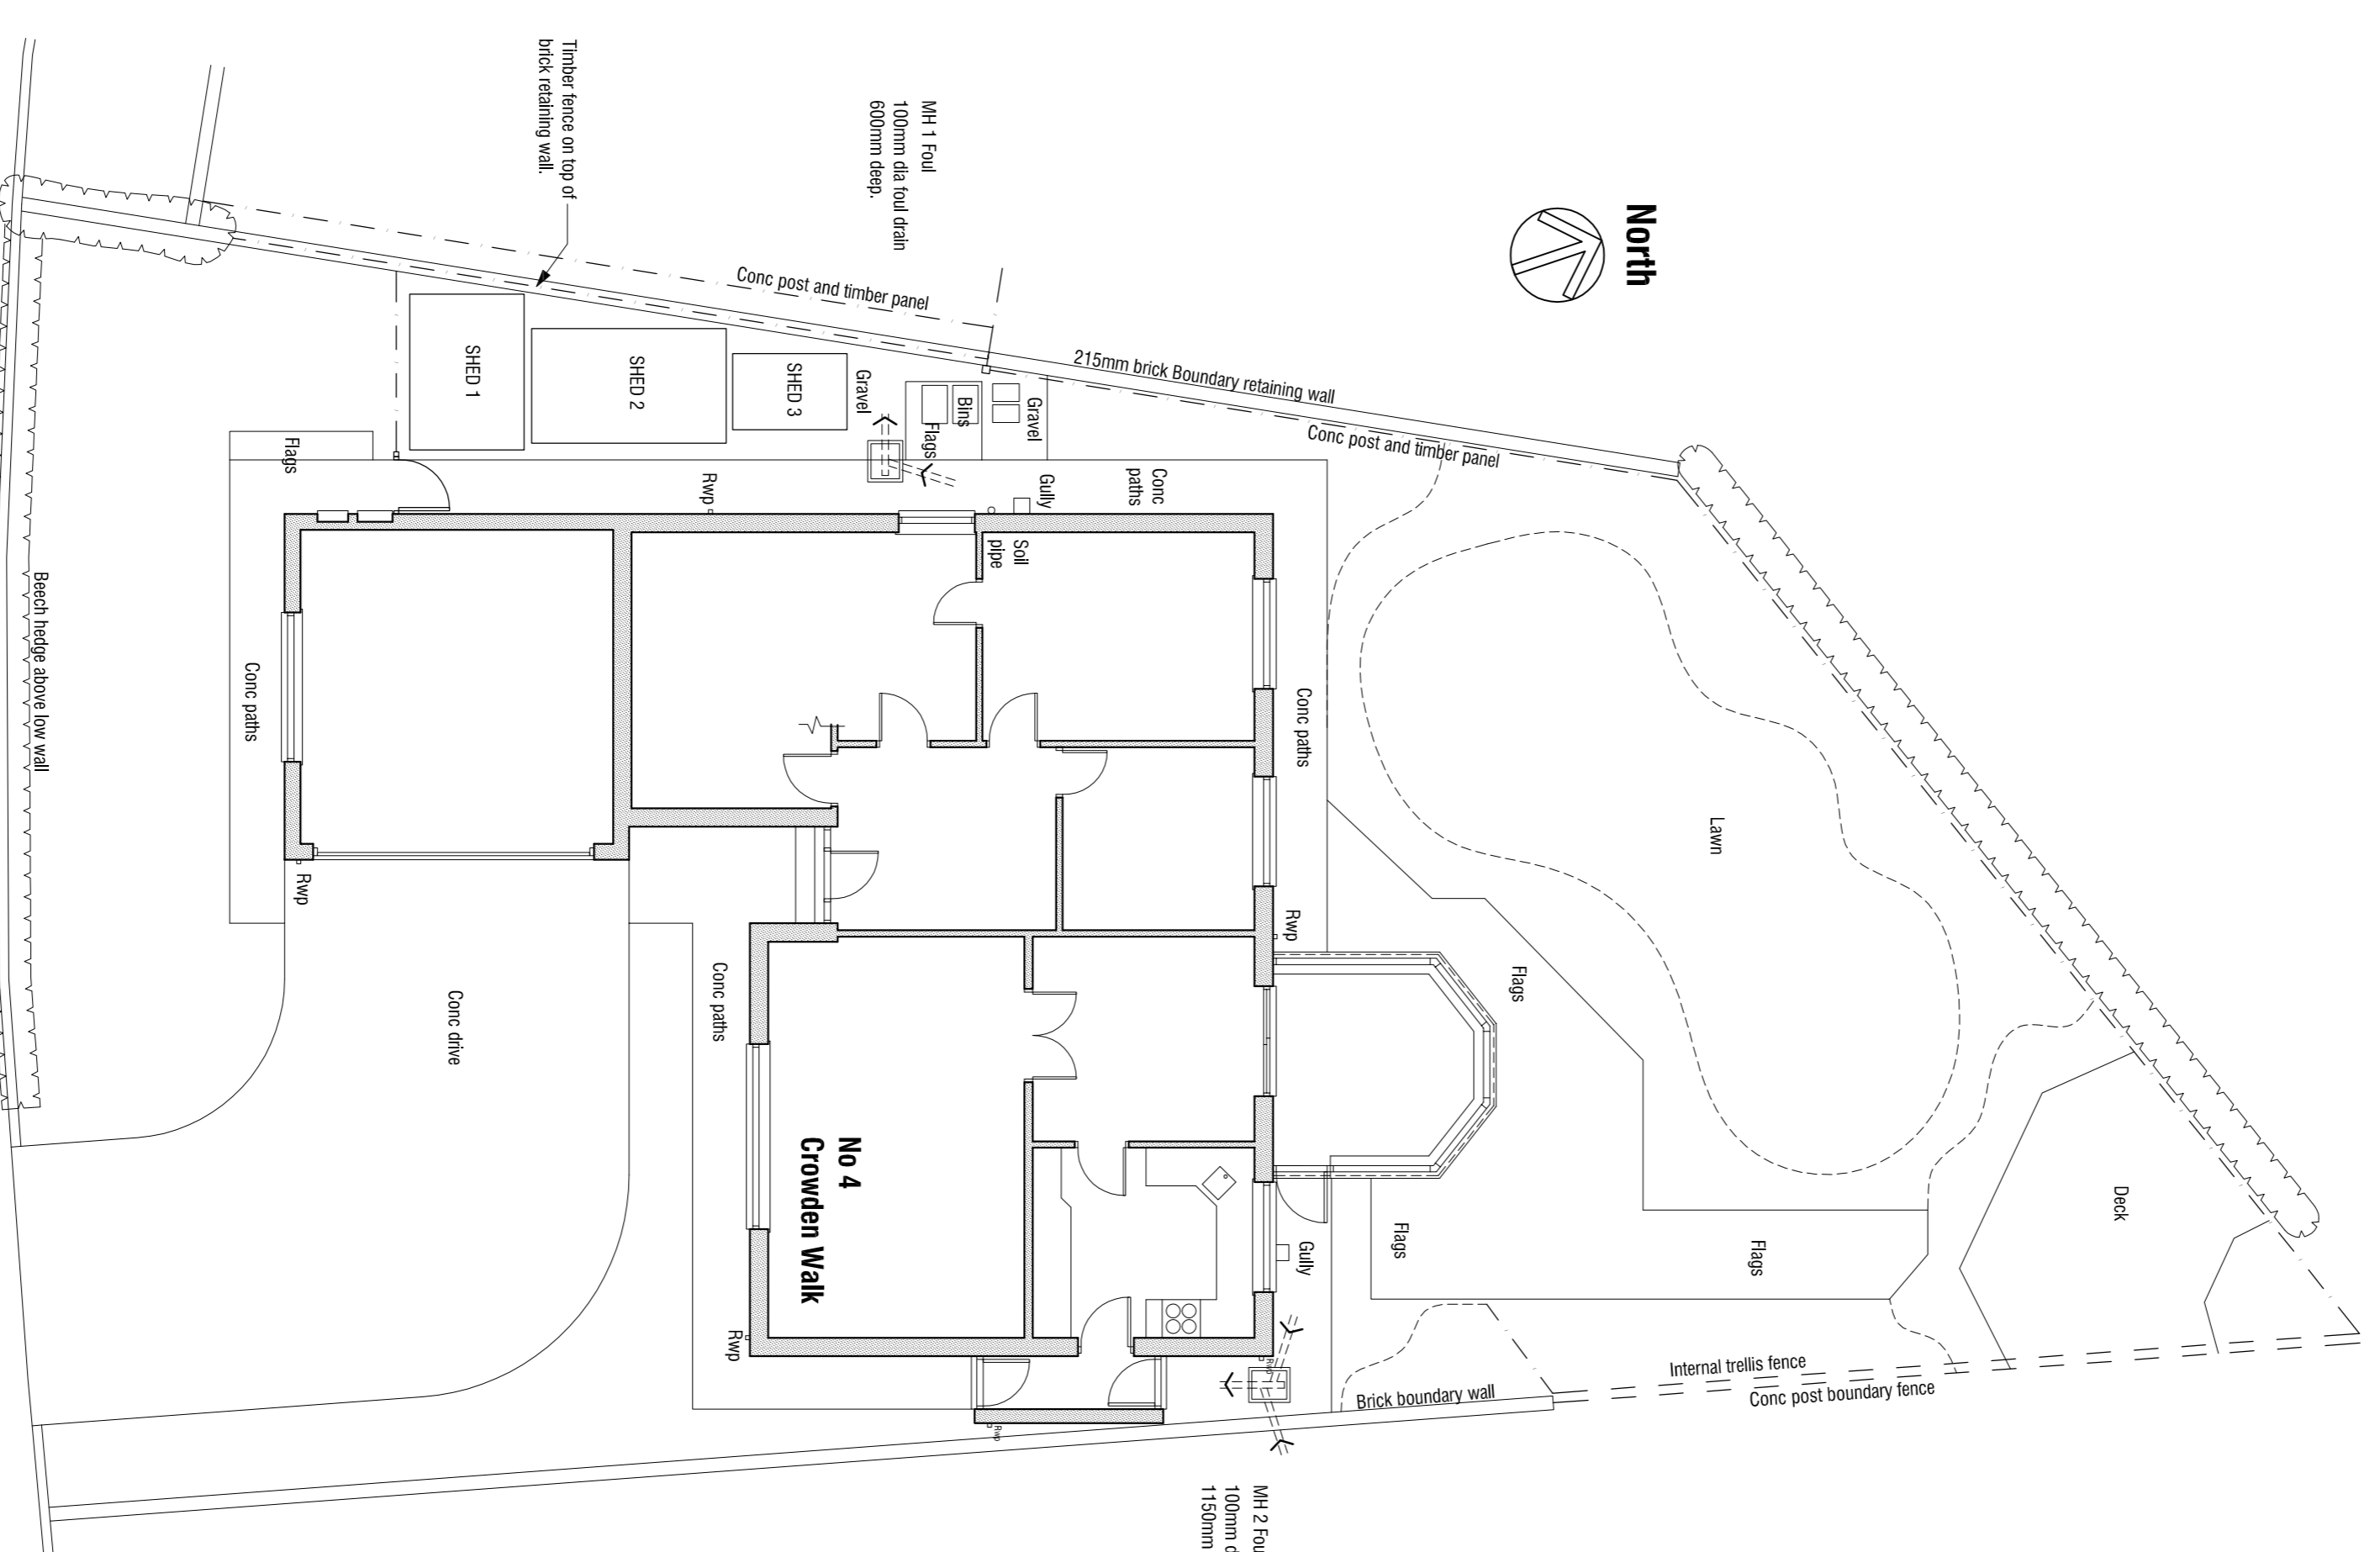

SITE PLAN 1:100

**4 CROWDEN WALK**  
**POGMOOR**  
**BARNLSLEY**  
**S75 2LU**

**SURVEY**  
**PLANS & ELEVATIONS**

**mboothdesign**  
 architectural design and building consultants

Fairfield House  
 Barnsley  
 S70 2FL  
 T: 01228 286256  
 E: mboothdesign@btconnect.com

Scale AS SHOWN @ A1 Drawn MAB  
 Date MARCH 2016 Ref: 16.05  
 Dwg No. **S1** Rev. -

Drawn	Check	Issue

Copyright reserved. All dimensions in millimetres unless otherwise stated. Drawings for setting out and building shall be to be checked and confirmed on site.