




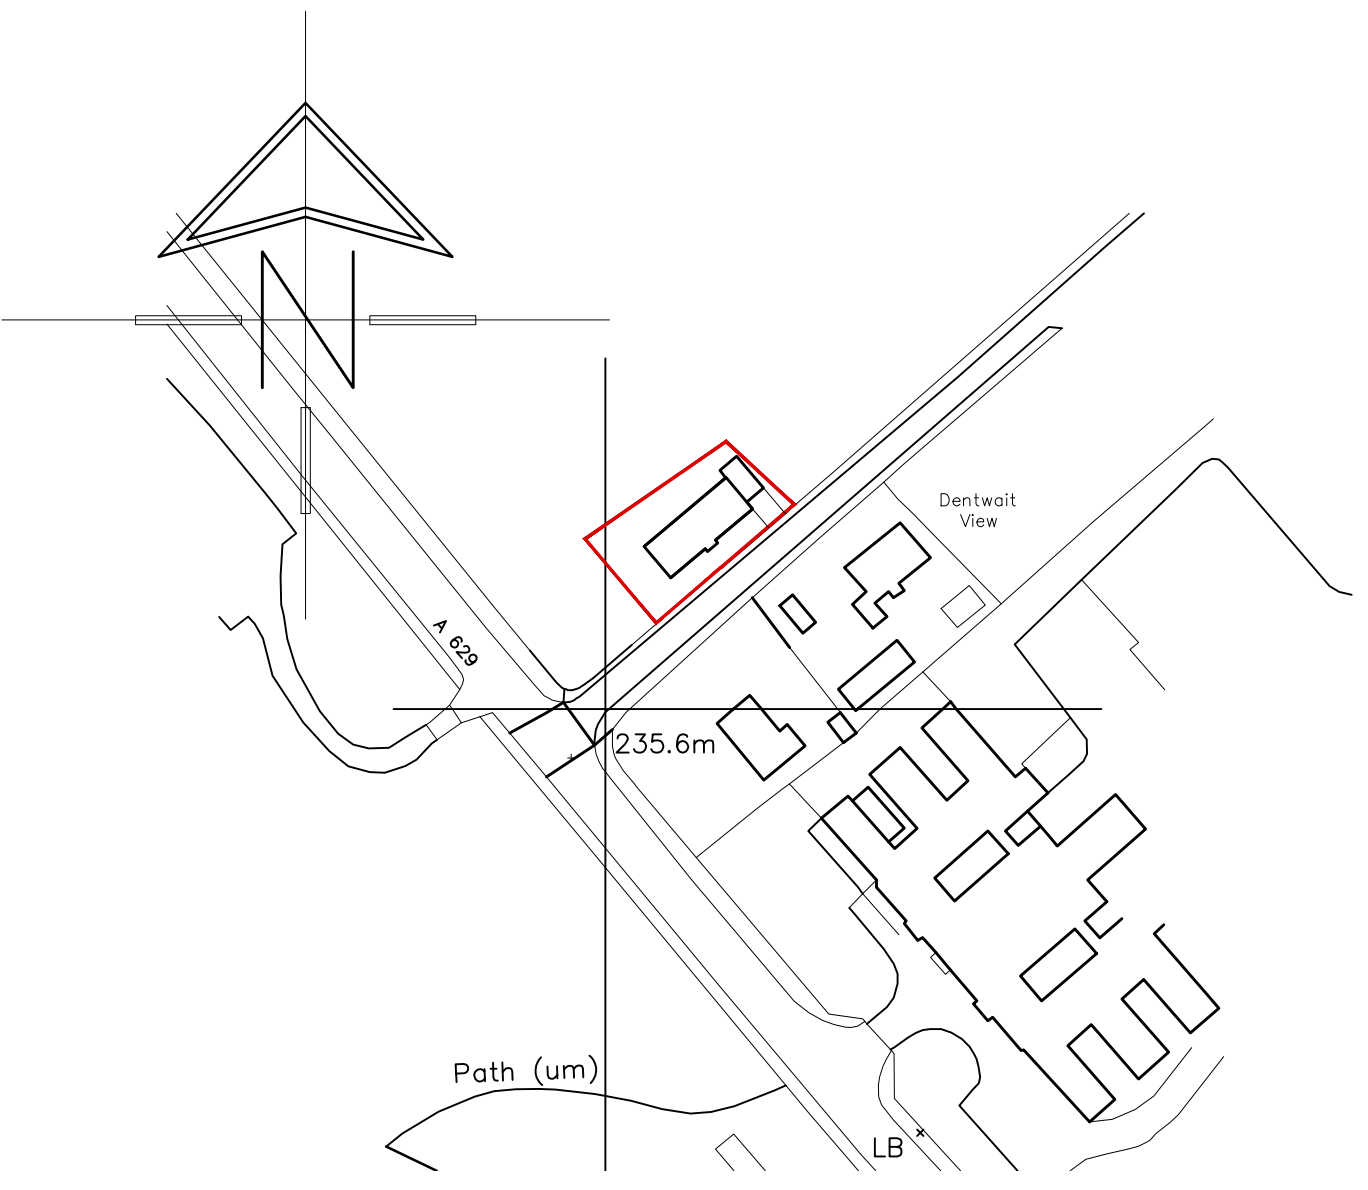

LOCATION PLAN
SCALE 1:1250

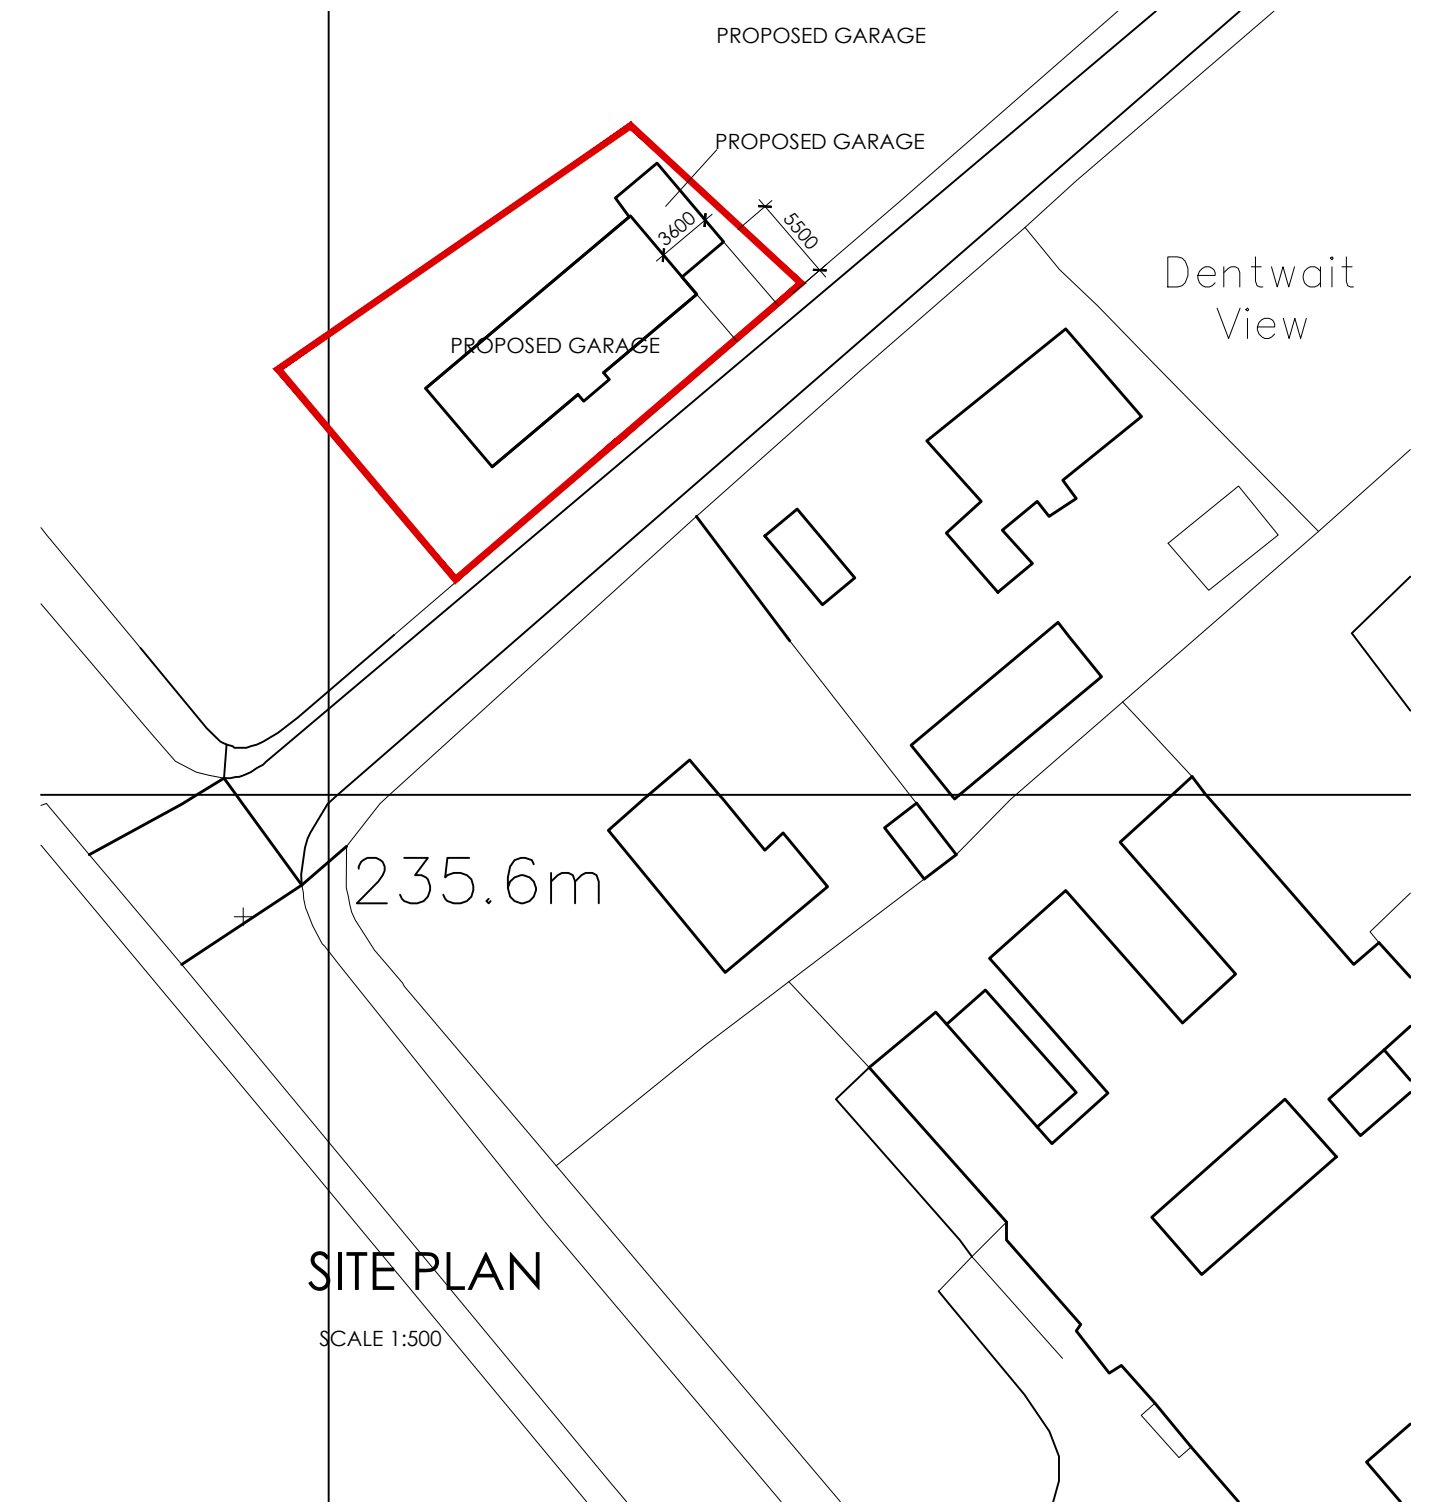

SITE PLAN
SCALE 1:500

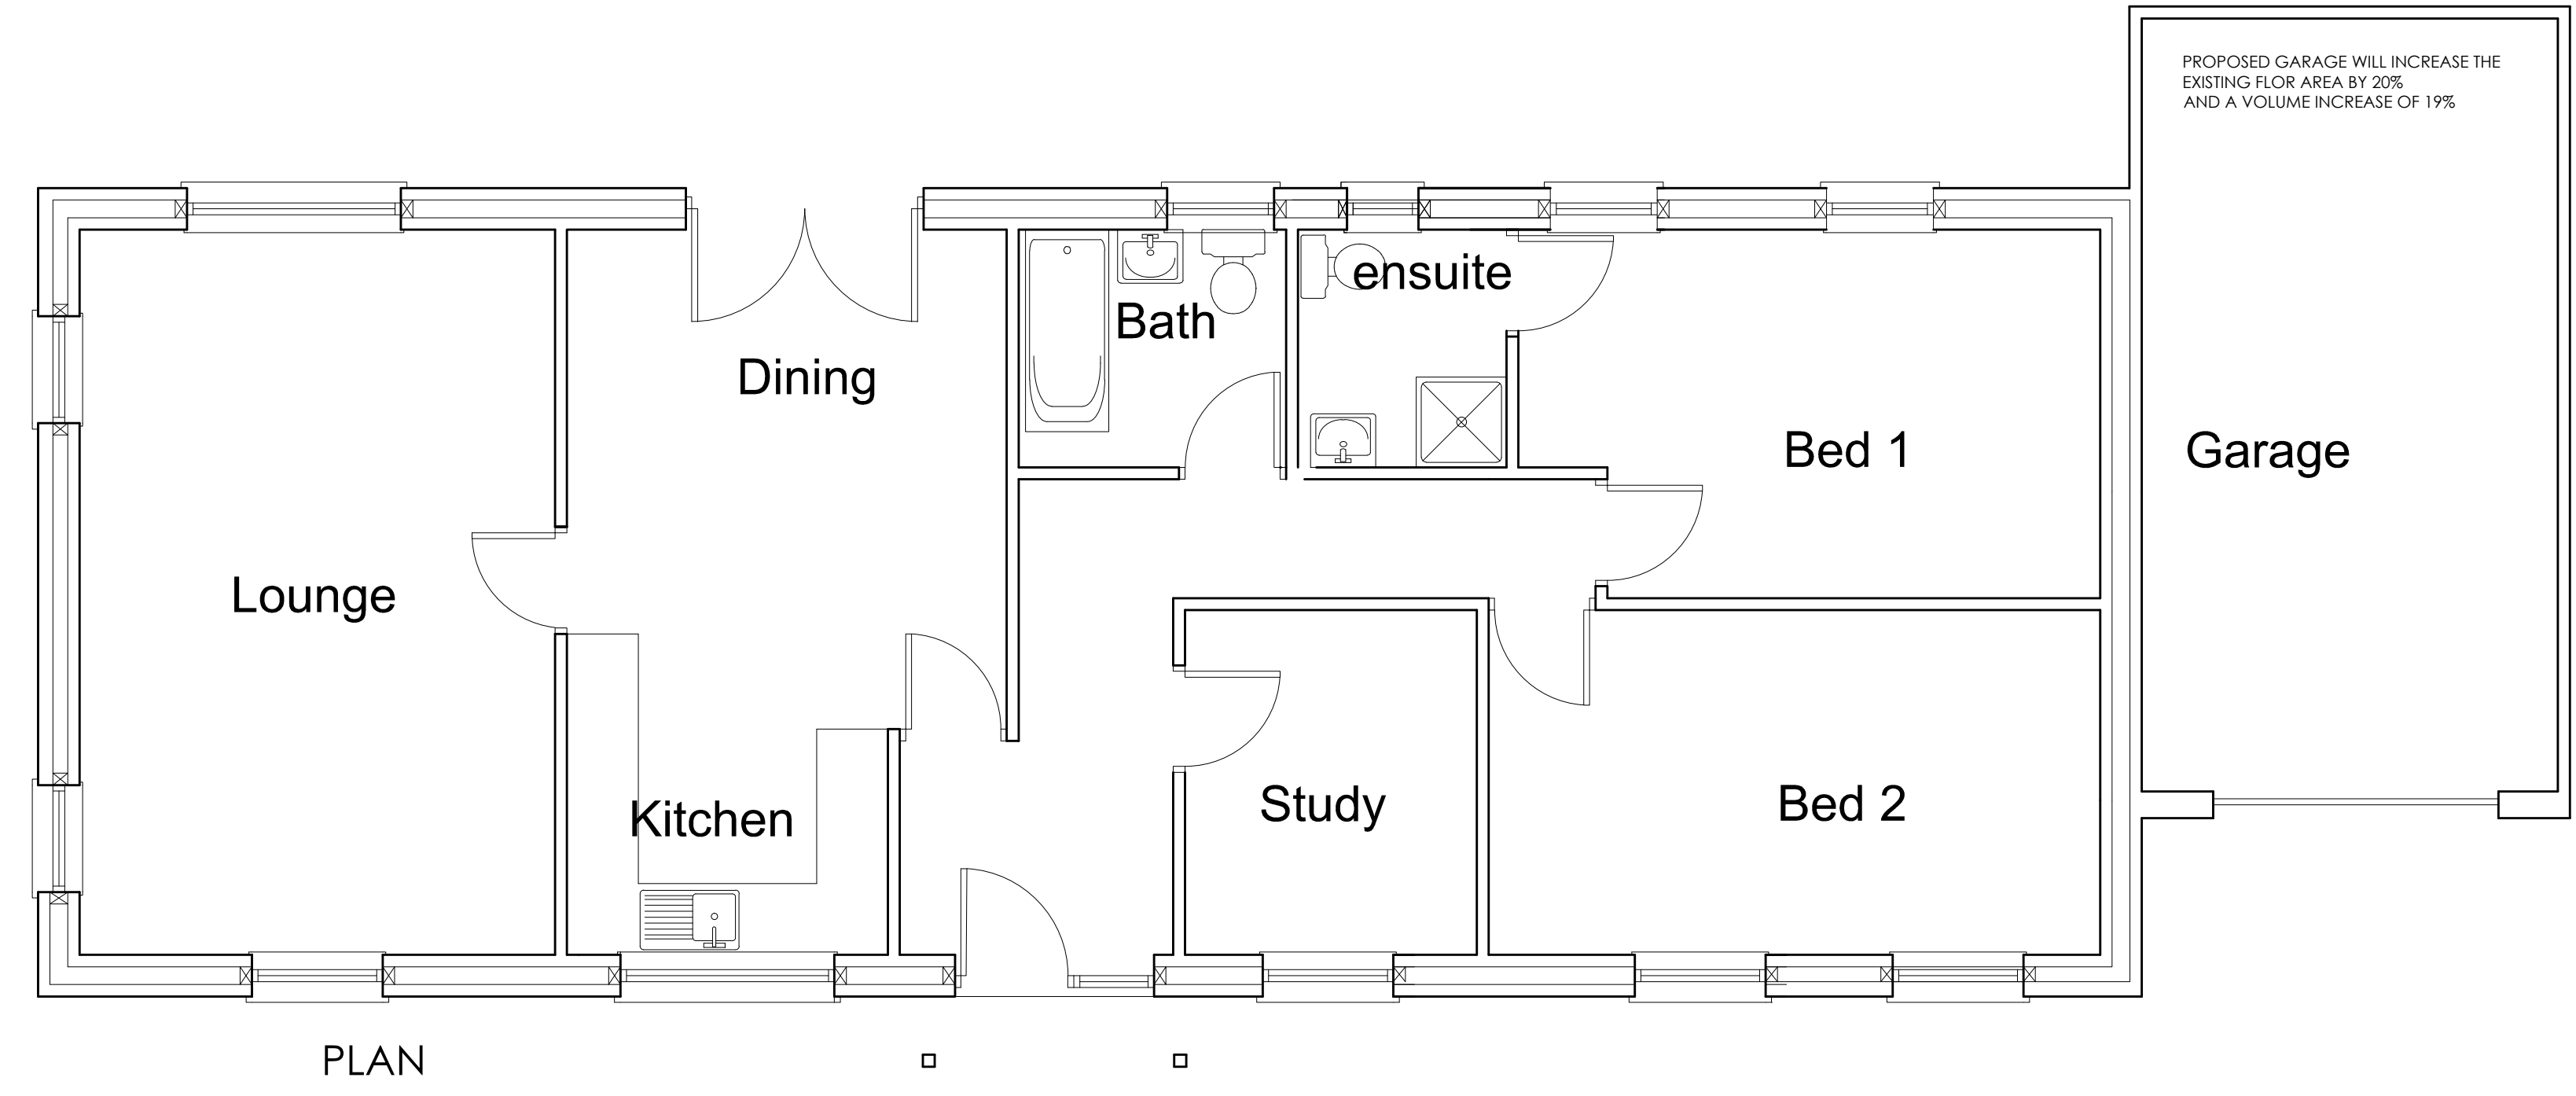

PLAN

 White Agus Architectural Services			OFFICE ONE, DRILL HALL, 11 EASTGATE, BARNSELEY, S70 2EU Phone: 01226 208482 Email: info@whiteagus.co.uk Web: www.whiteagus.co.uk		
Project. PROPOSED DWELLING AT CARR HEAD LANE, PENISTONE			Client. CORDALT LTD		
Drawing Title. PLANS AND ELEVATIONS WITH GARAGE			Date. JULY 2024		Scale. 1:50 & 1:100 @ A1
			Ref. 24-069		Dwg. No. 01
			Rev.		
Date	Suffix	Description	Date	Suffix	Description