






Front Elevation
SCALE 1:100

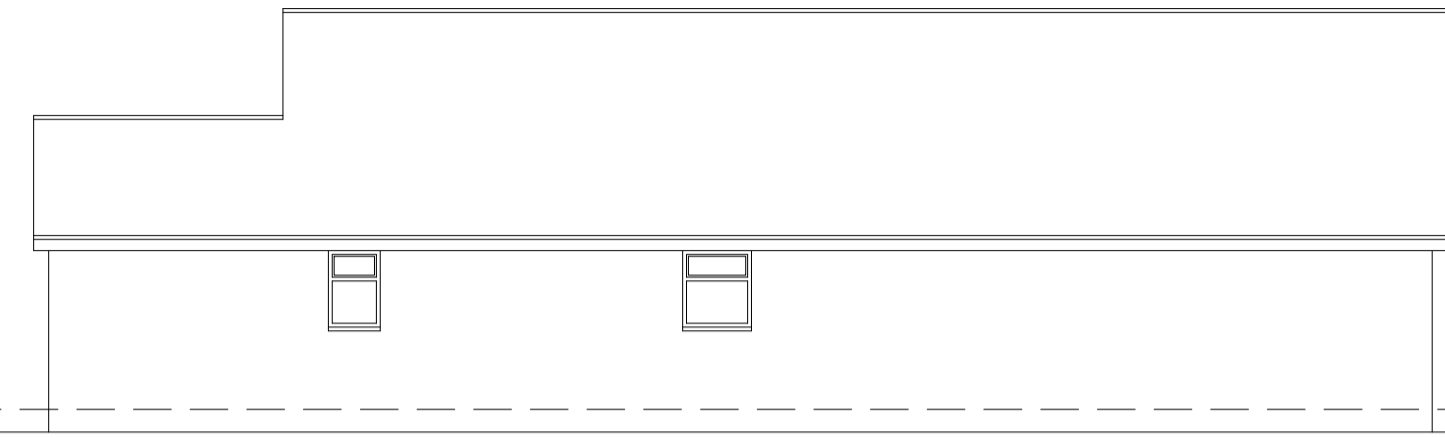



Side Elevation
SCALE 1:100

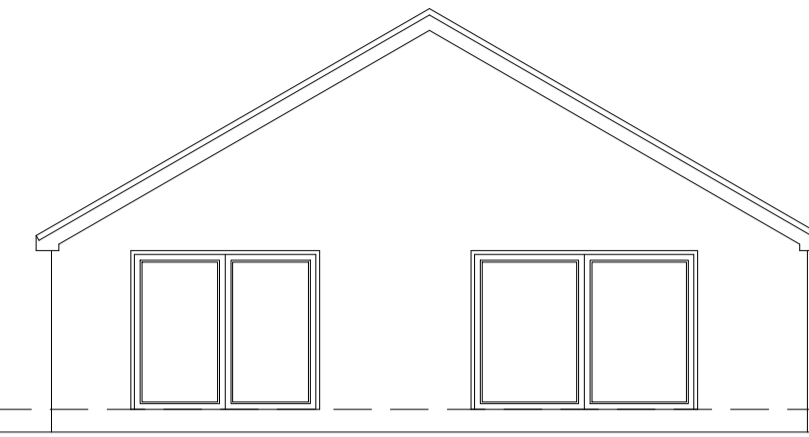

Rear Elevation
SCALE 1:100

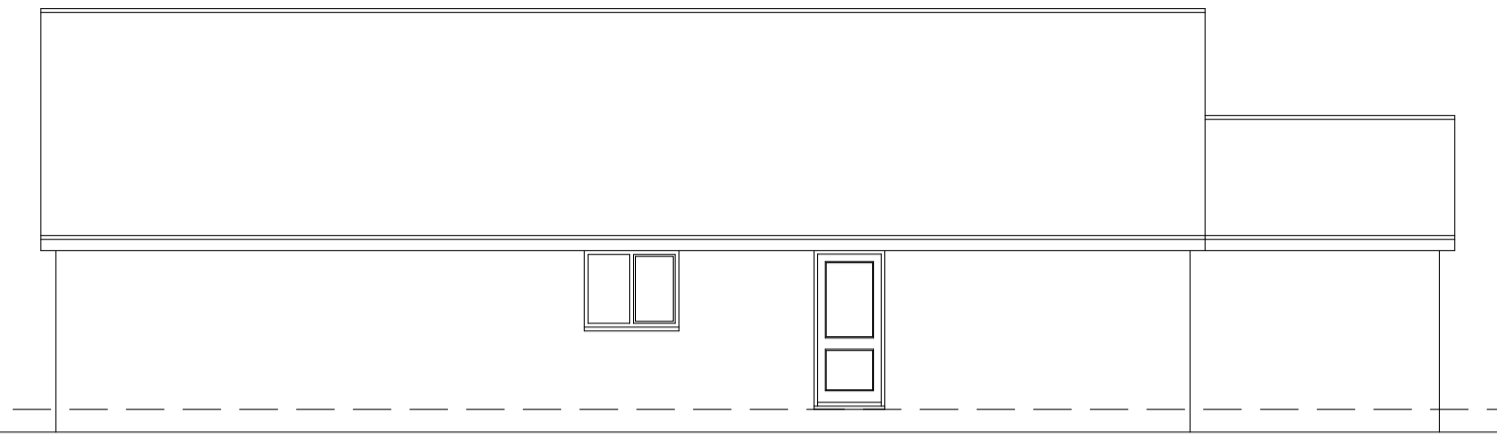

Side Elevation
SCALE 1:100

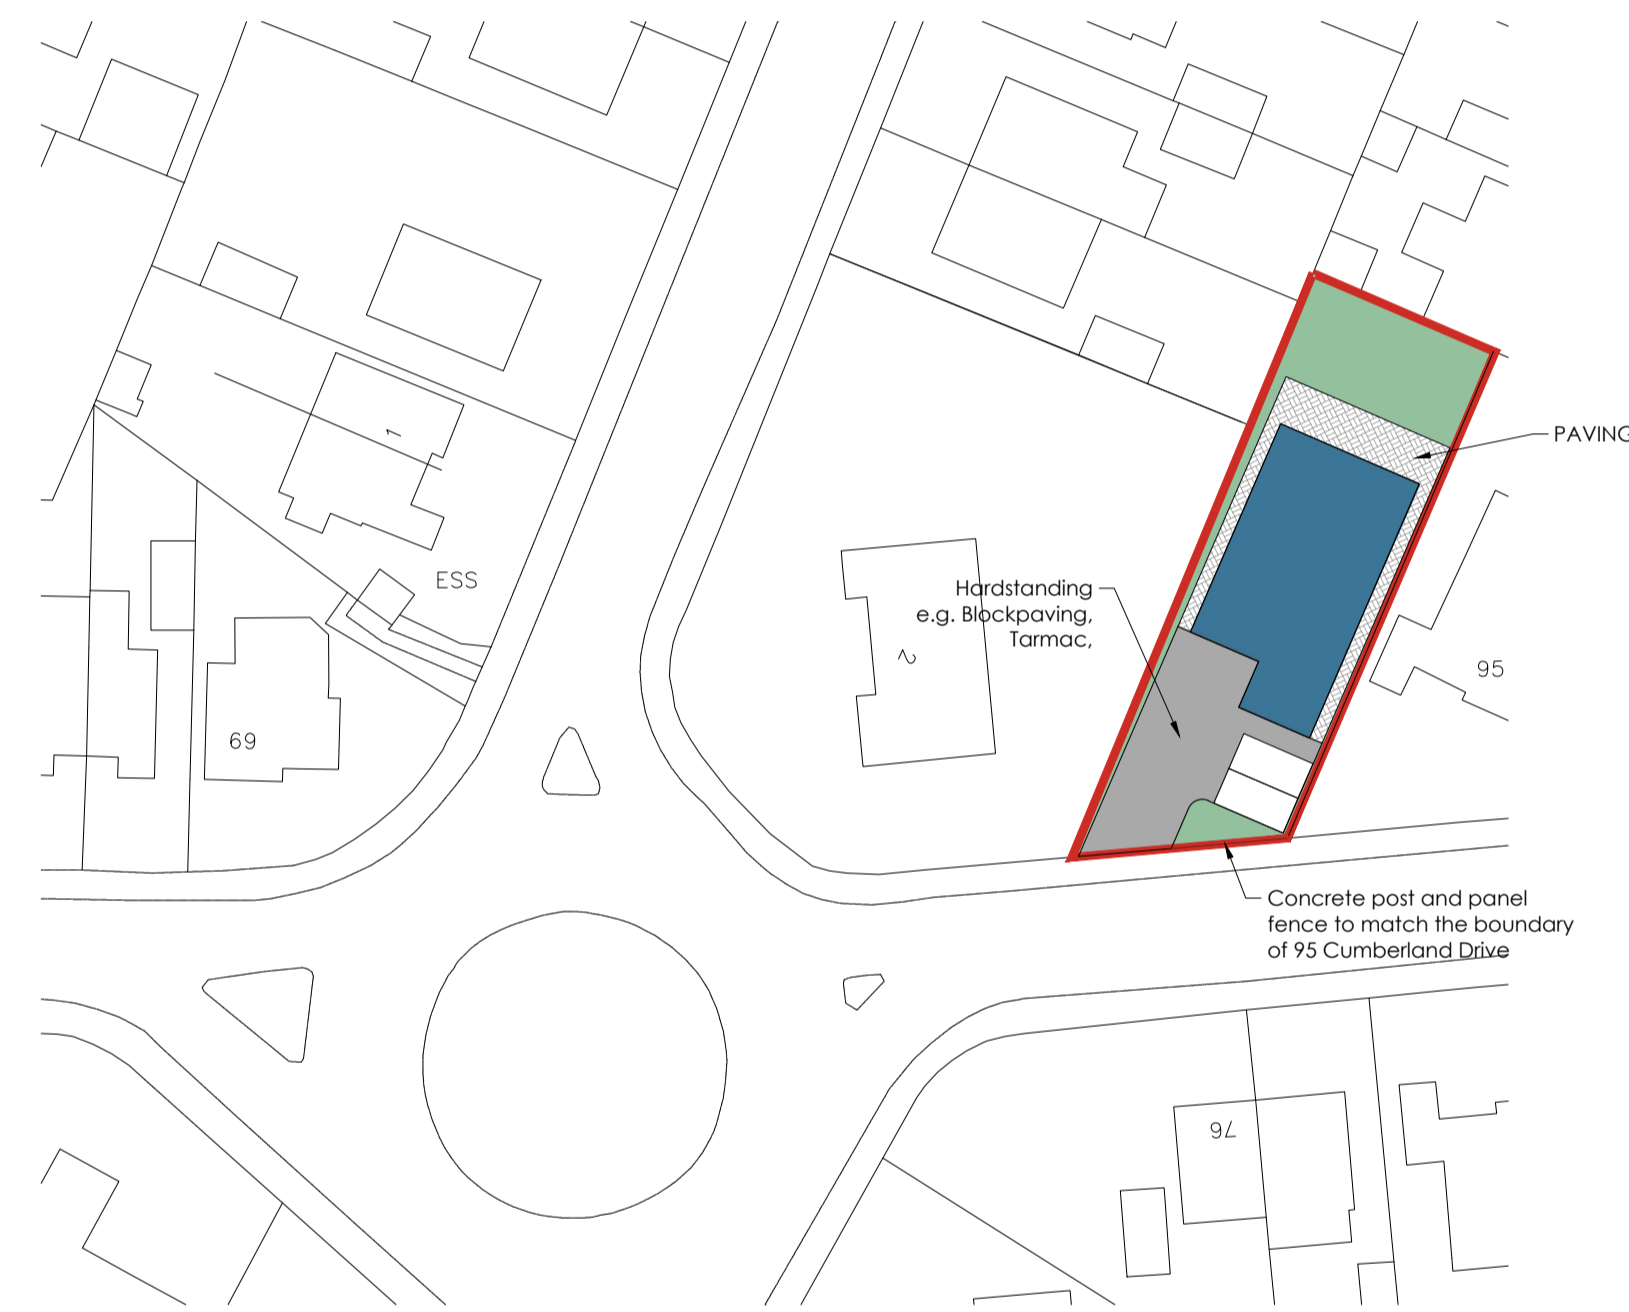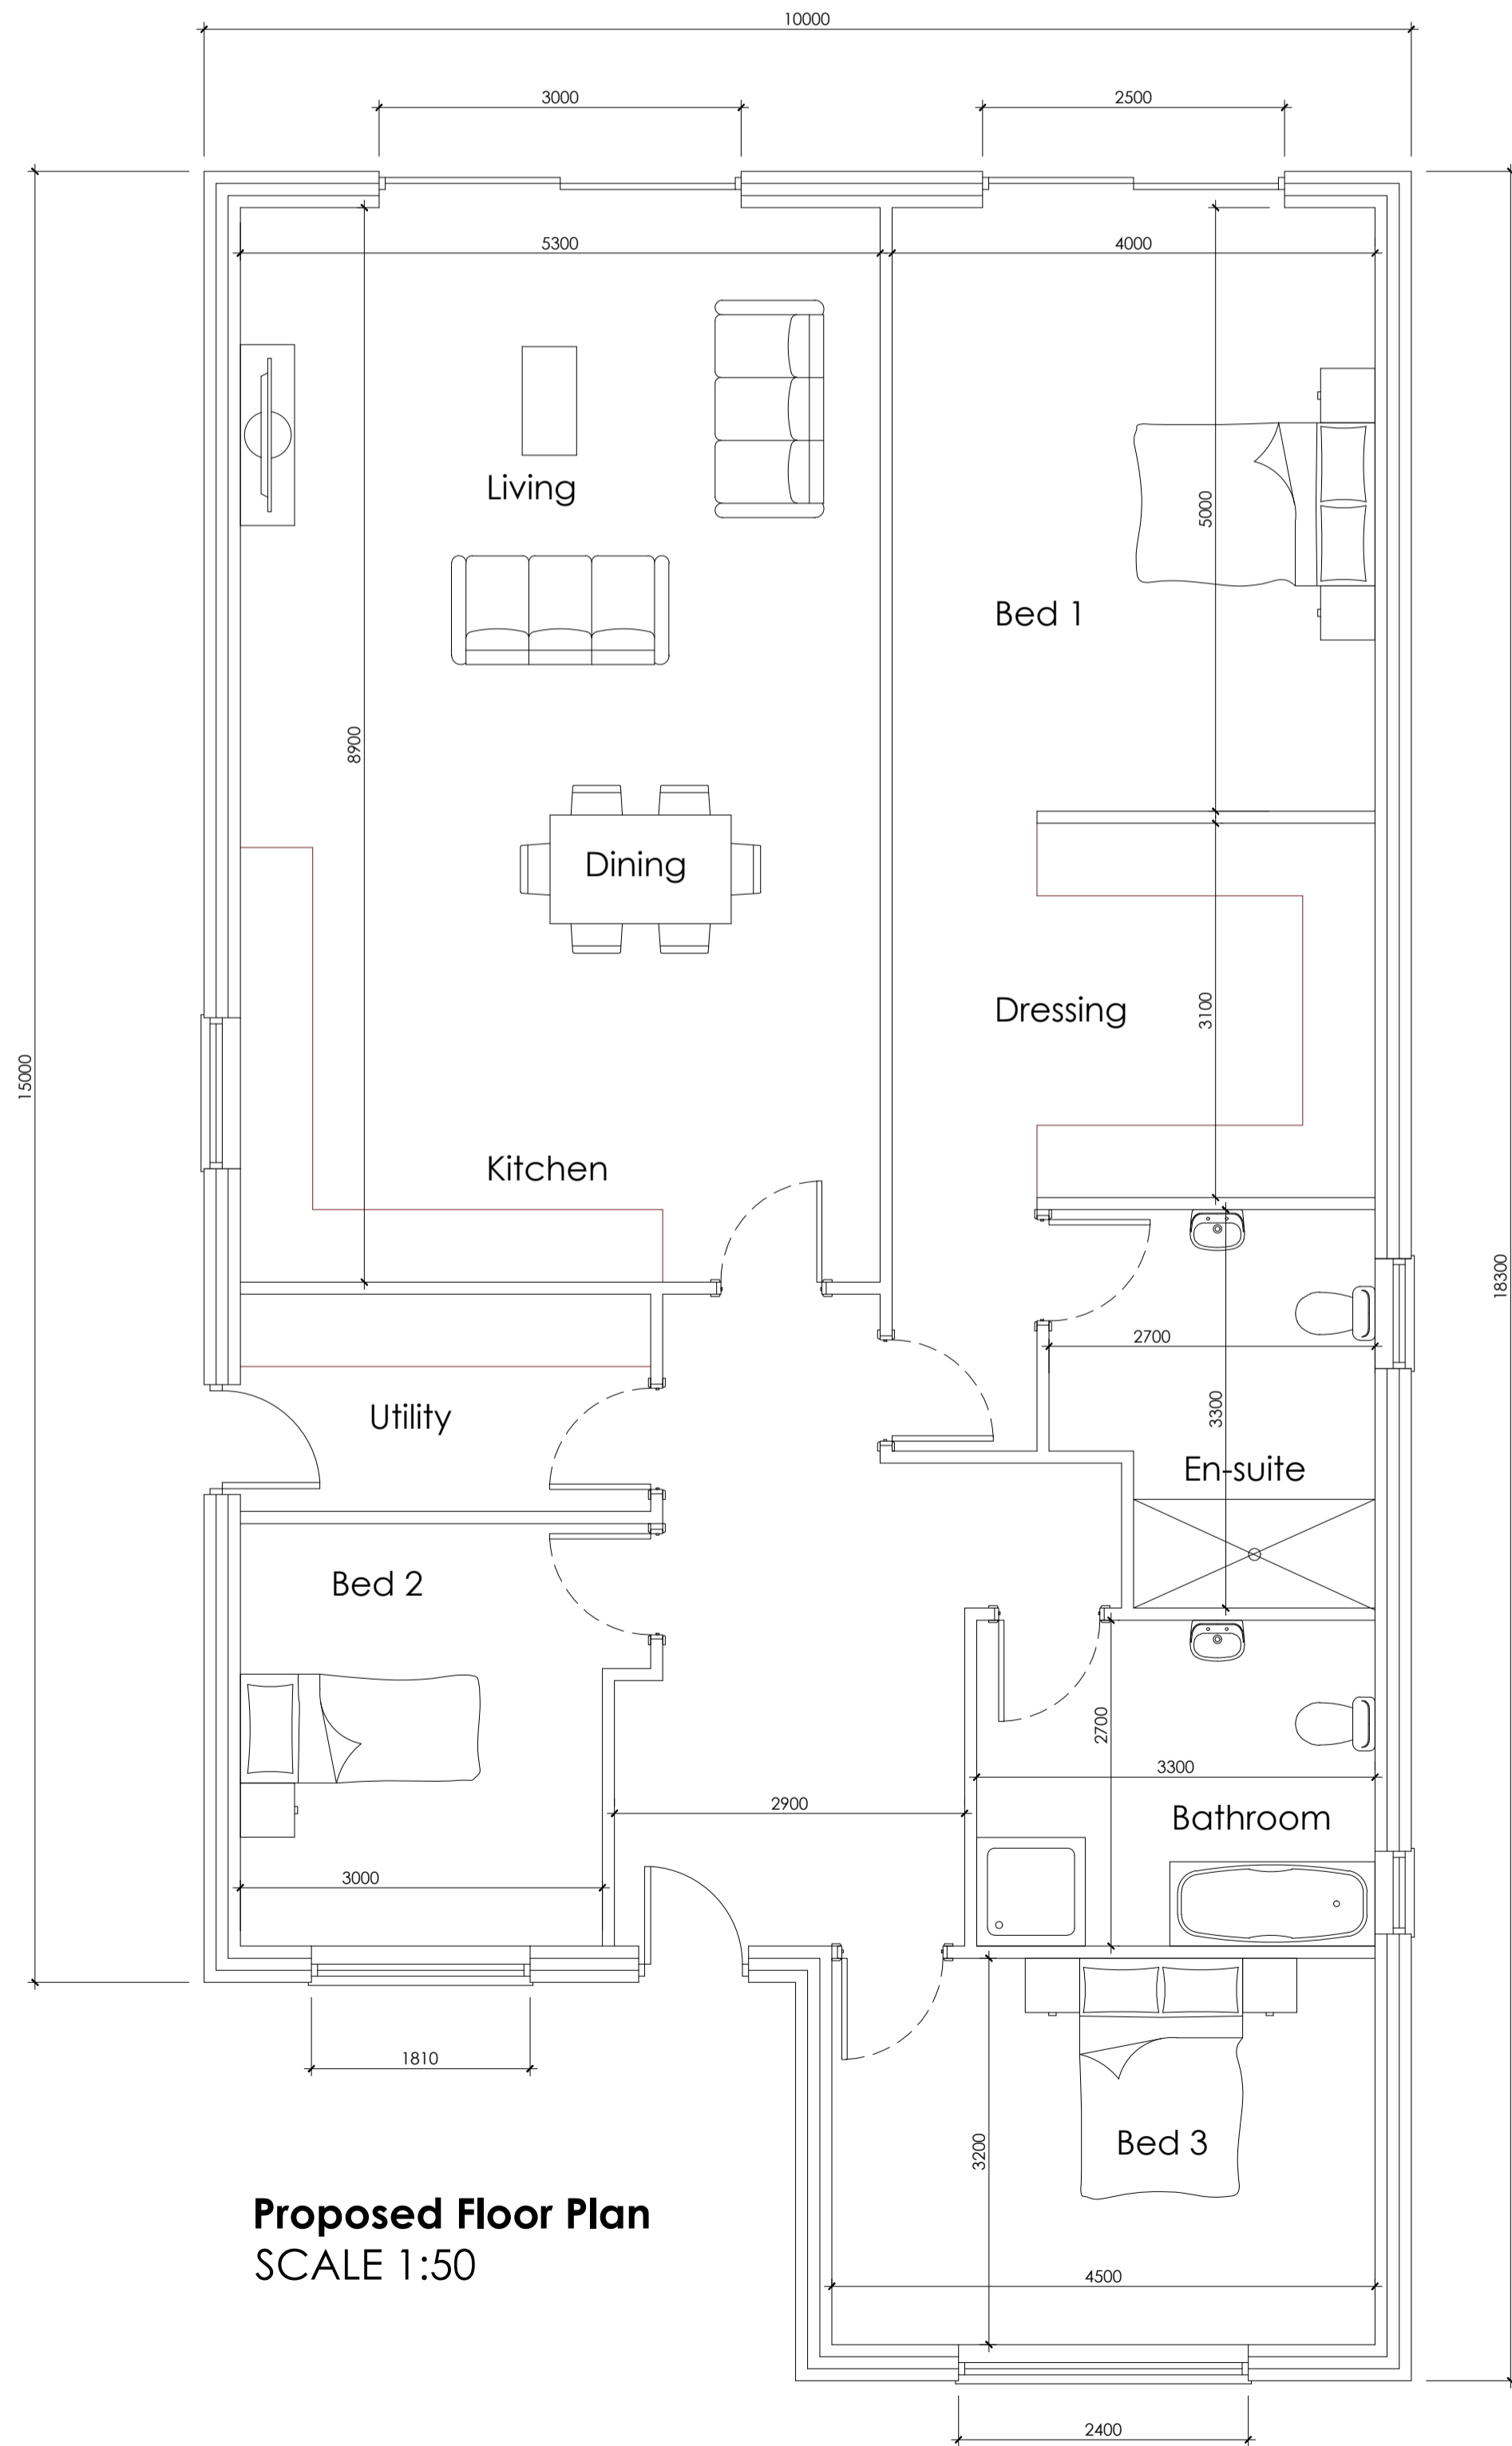

Site Plan
SCALE 1:500



Location Plan
SCALE 1:1250

		OFFICE ONE, 34 VICTORIA ROAD, BARNSELY, S70 2BU		Phone: 01226 208482	
ARCHITECTURAL SERVICES		Project: PROPOSED BUNGALOW AT LAND ADJ 95 CUMBERLAND DRIVE BARNSELY, S71 5DF		Client: MS JEAN HAIGH	
Drawing Title: PROPOSED PLANS & ELEVATIONS		Date: JAN 2012		Scale: 1:50 @ A1	
Ref: 19-137		Dwg. No.: 01		Rev.: B	
Date	Suffix	Description	Date	Suffix	Description
29/05/2020	A	LANDSCAPING ADDED			
23/10/2024	B	UTILITY ADDED			