



| | |
|-------------|---------|
| Drawing No. | Rev No. |
| MME001 -003 | A |

DO NOT SCALE: Contractor to check all dimensions and report any omissions or errors


NOTES

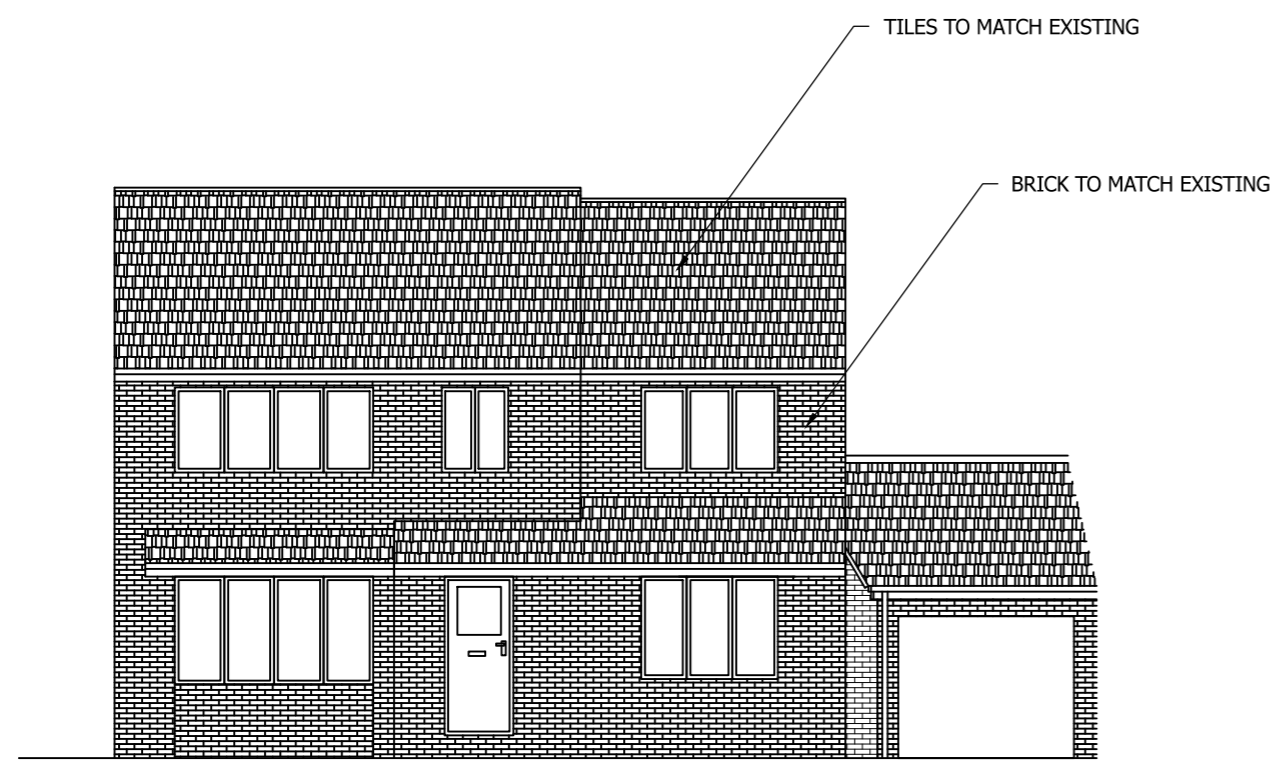


PROPOSED FRONT ELEVATION
SCALE 1:100 AT A3

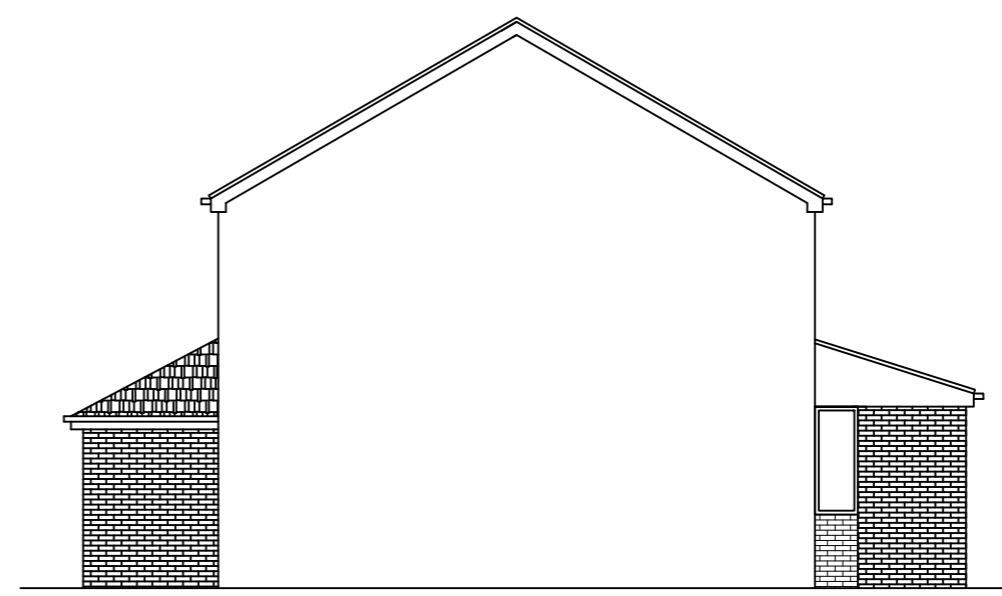

PROPOSED END ELEVATION
SCALE 1:100 AT A3

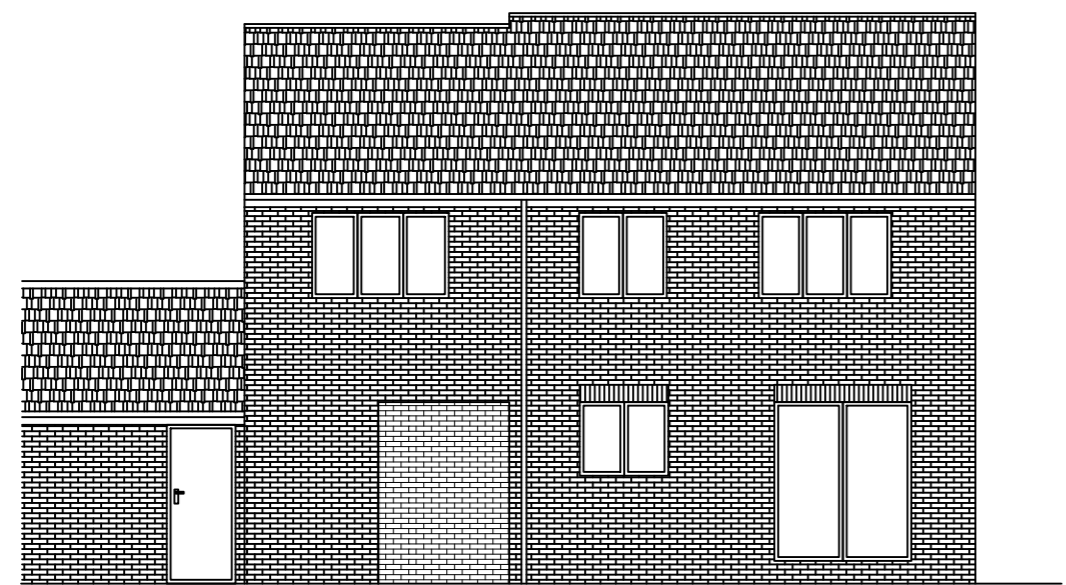

PROPOSED REAR ELEVATION
SCALE 1:100 AT A3

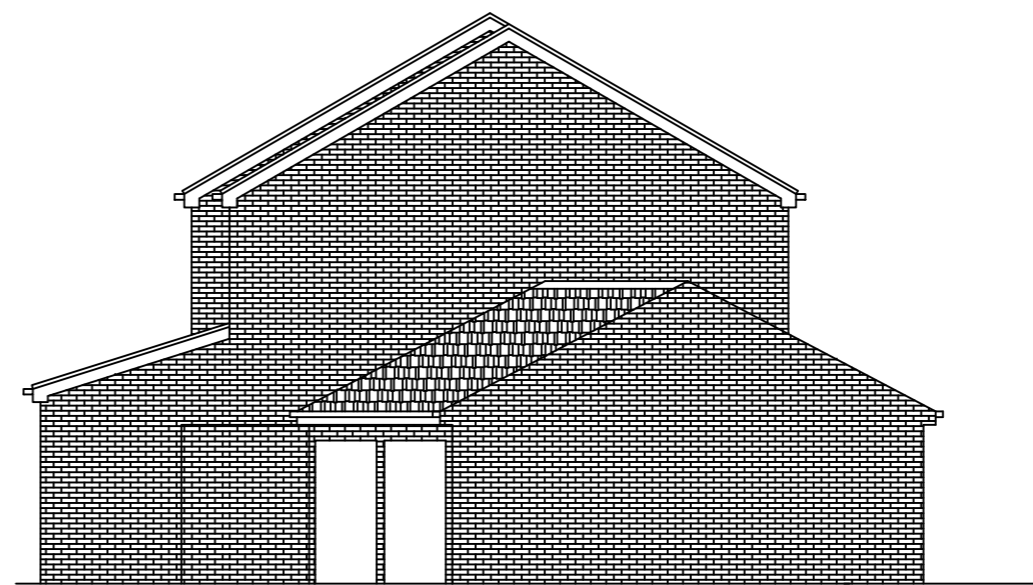

PROPOSED END ELEVATION
SCALE 1:100 AT A3

| Rev | Description | By | Chk | App | Date |
|-----|----------------|-----|-----|-----|----------|
| A | Front set back | JRB | | | 18/03/20 |

JRB DESIGNS Ltd
1 Saville Road
Cudworth
Barnsley
S72 8LT
Tel: 01226 383542
Fax: 01226 380078
Mob: 07970 541192
Email: john@jrbdesigns.co.uk

This drawing is copyright. © jrbdesigns Ltd.

Client **MRS. M EDWARDS**

Drawing Title **PROPOSED ELEVATIONS**

Address **6 BELLE GREEN CLOSE
CUDWORTH
BARNSELEY
S72 8SN**

Project Title: **PROPOSED TWO STOREY
SIDE EXTENSION**

Purpose of Issue: **PLANNING**

Drawing Status **FIRST ISSUE**

| | | |
|------------------------------|---------------------------|-----------------------------------|
| Scale at A3 AS SHOWN | Drawn By JRB | Date 13/10/2019 |
| Checked By | Date 13/10/2019 | Approved By Date 13/10/2019 |
| Project No. MME001 | Drawing No. 003 | Revision A |

APPROVAL INFORMATION TENDER CONTRACT CONSTRUCTION