


This drawing or any portion of it is COPYRIGHT and should not be reproduced without permission. Contractor/Builder should not scale from this drawing. All dimensions are in millimeters unless otherwise stated. If found to be reported to Designer/Developer, The Contractor/Builder must check all dimensions on site before Pricing, Construction or Manufacture of materials.


NOTES

A1

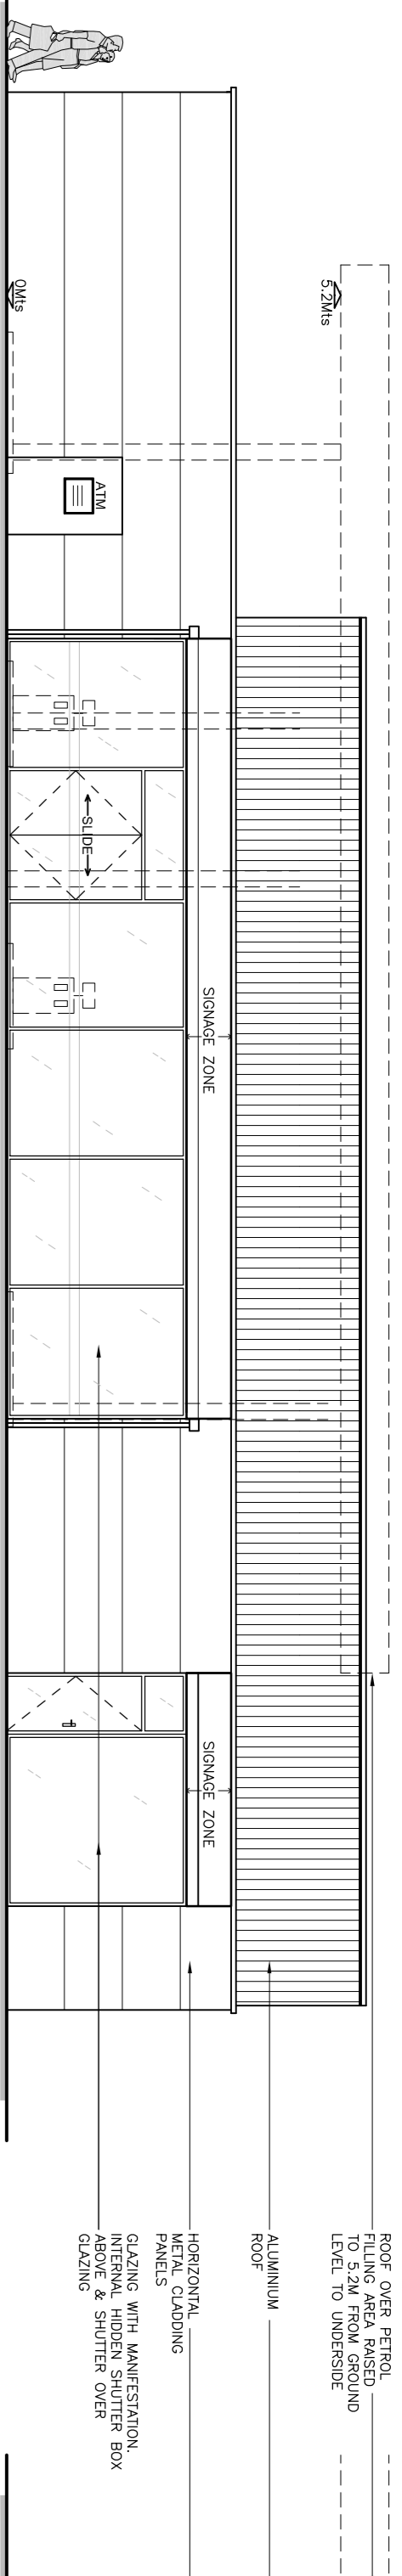

Proposed Front Elevation (north east), 1:100

Proposed Right Elevation (north west), 1:100

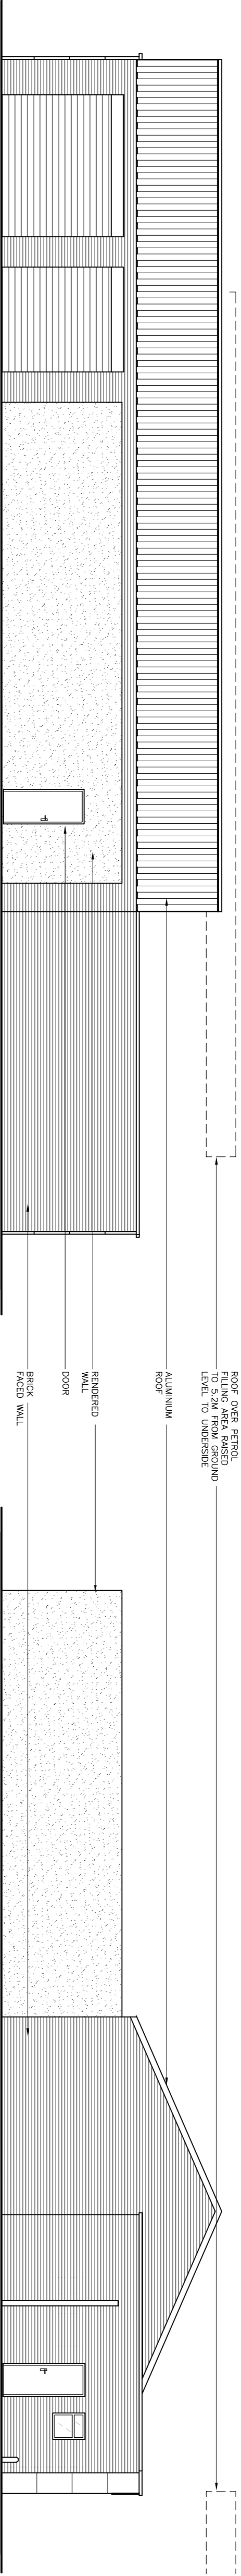

Proposed Rear Elevation (south west), 1:100

Proposed Left Elevation (south east), 1:100

ROOF OVER PERIOD TO 2.2M FROM GROUND LEVEL TO UNDERSIDE
ALUMINIUM
ROOF
MERCURY GLASS WITH ALUMINIUM PANELS
GLAZING WITH MANTLESTRONG ABOVE & SHUTTER OVER COLOUR
NEW - ALL NEW EXTERNAL MATERIALS BY A LOCAL AUTHORITY PLANNING DEPARTMENT UPON SHAMES

ROOF OVER PERIOD TO 2.2M FROM GROUND LEVEL TO UNDERSIDE

ALUMINIUM

MERCURY GLASS WITH ALUMINIUM PANELS


GLAZING WITH MANTLESTRONG ABOVE & SHUTTER OVER COLOUR

ROOF OVER PERIOD TO 2.2M FROM GROUND LEVEL TO UNDERSIDE


ALUMINIUM

MERCURY GLASS WITH ALUMINIUM PANELS


GLAZING WITH MANTLESTRONG ABOVE & SHUTTER OVER COLOUR

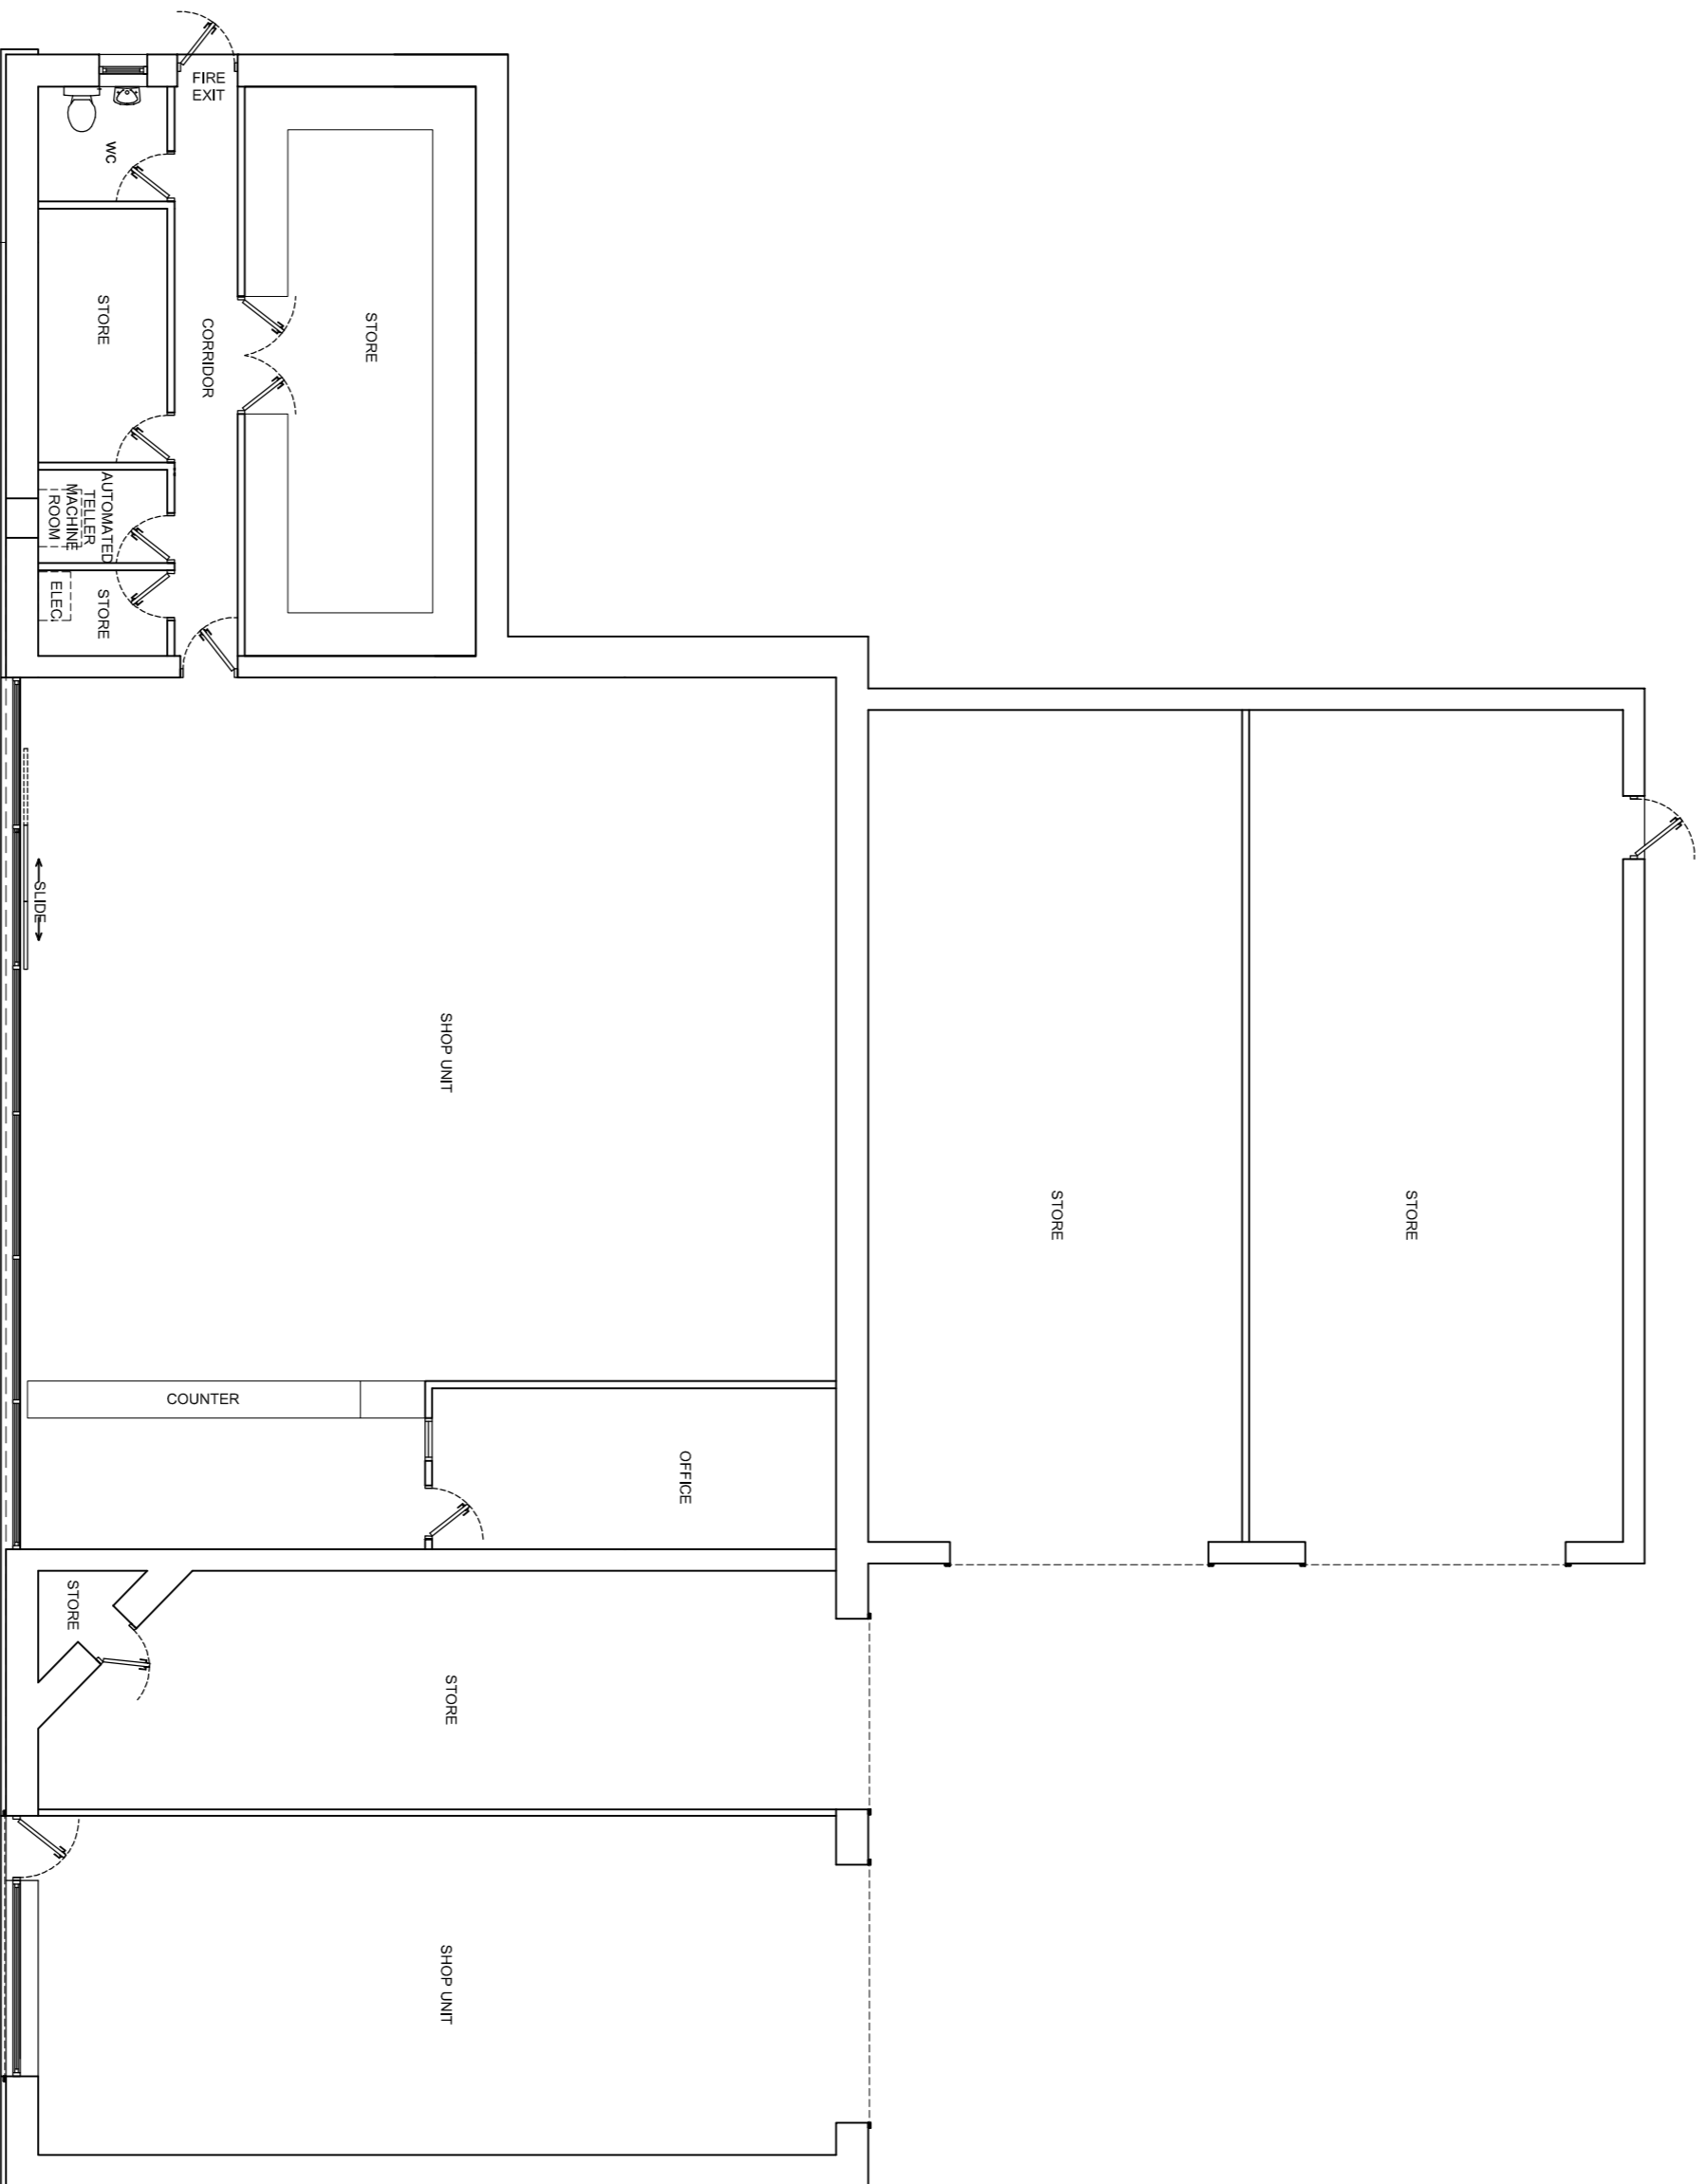

Proposed Ground floor Plan, 1:100

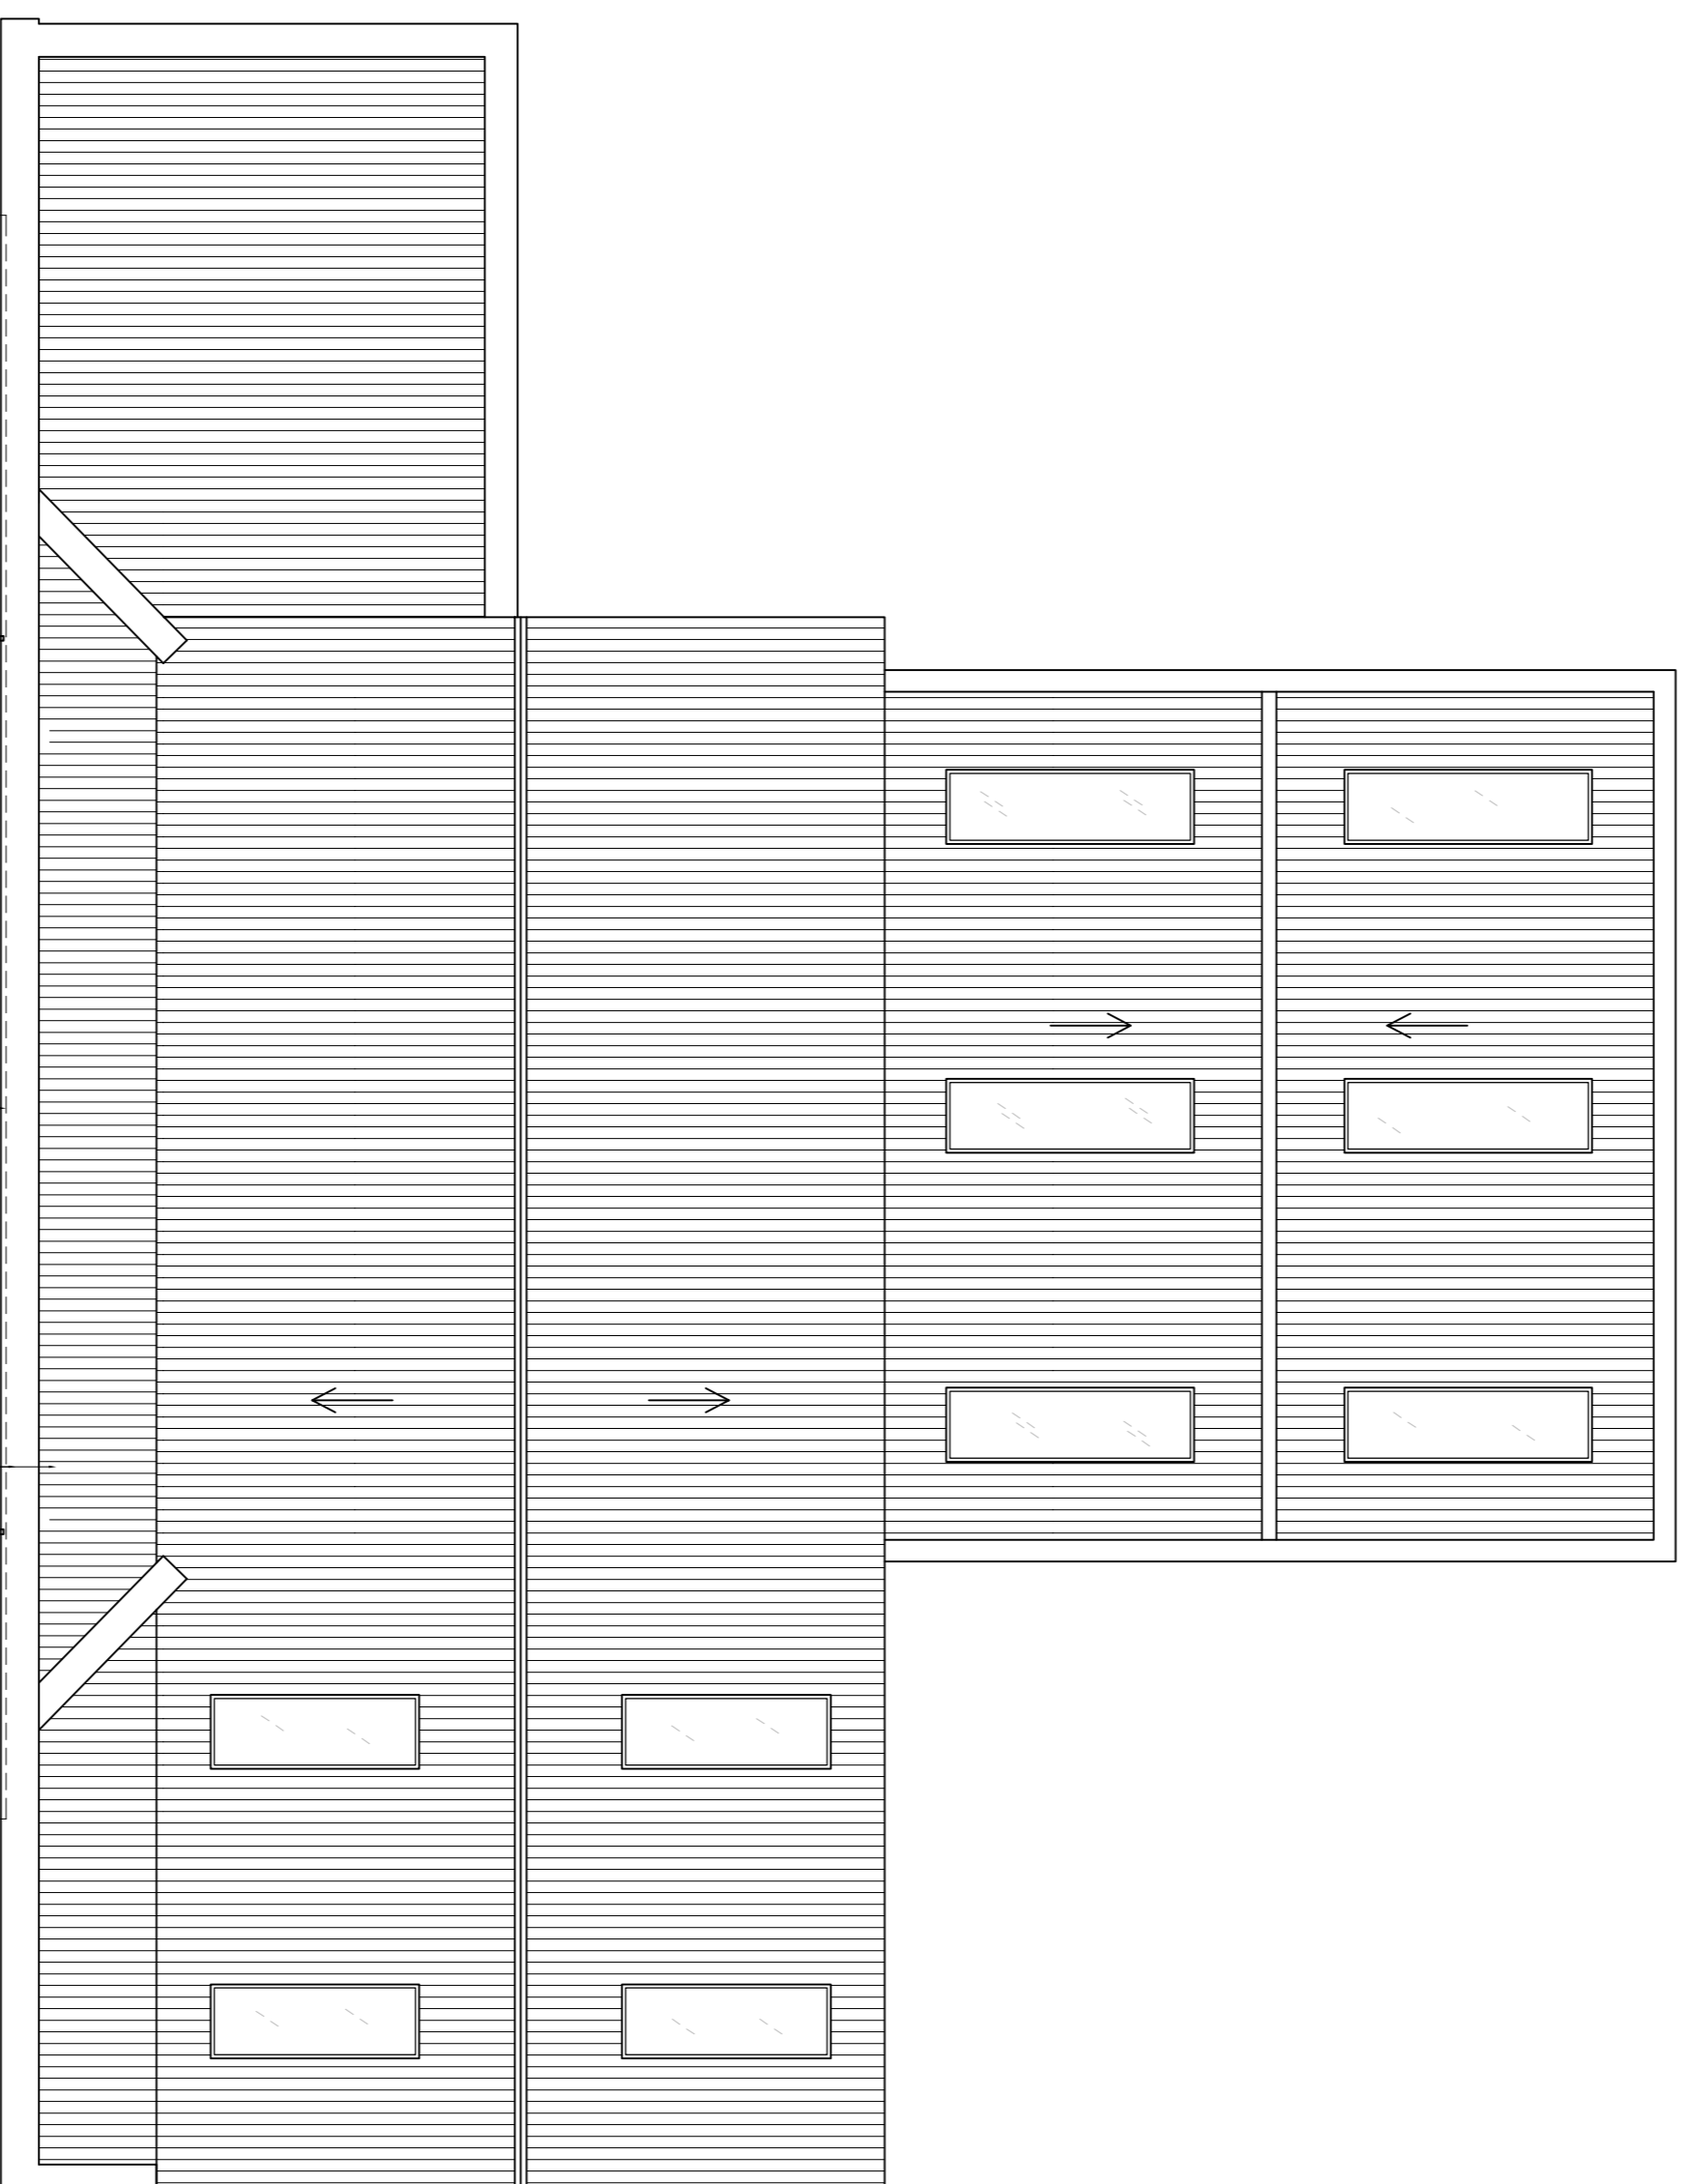

Proposed Roof Plan, 1:100

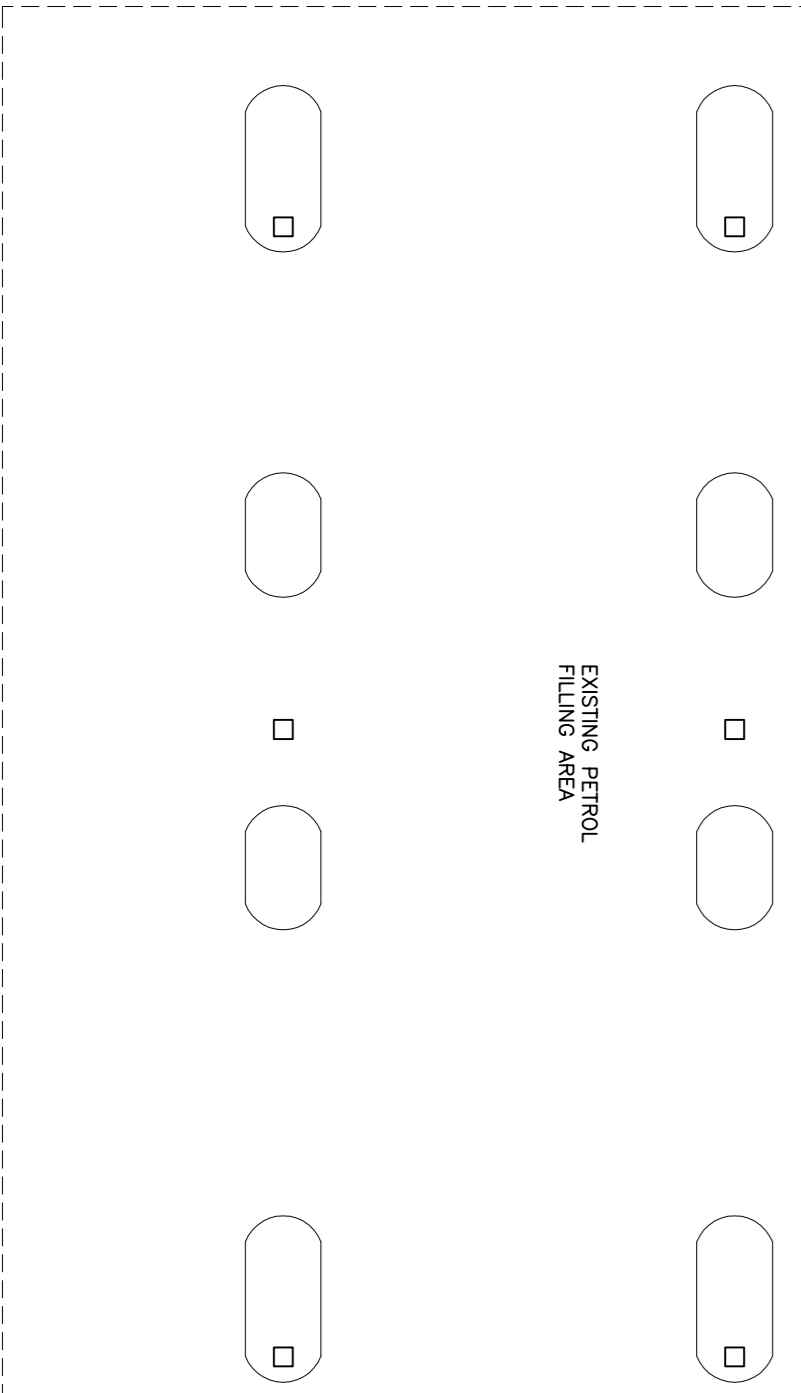

EXISTING PETROL FILLING AREA

ROOF OVER PERIOD TO 2.2M FROM GROUND LEVEL TO UNDERSIDE

EXTENSION AND NEW ROOFING

ROOF OVER PERIOD TO 2.2M FROM GROUND LEVEL TO UNDERSIDE

REV	DATE	DESCRIPTION

<p>PLANNING Architectural Design and Structural Engineers Ltd CONTACT ASIF NIKET MOB: 07970 020 028 EMAIL: asif@andesigns.eu</p>	<p>28 HEATHERED ROAD SMILE DOWN, ONSHIRE M12 5AE</p>
---	--

<p>CLIENT BRAMPTON ROAD SERVICE STATION, BRAMPTON ROAD, WOMBWELL, BARNSLEY, S73 0SS</p>	<p>PROJECT RETAIL SHOP EXTENSION WITH INTERNAL AND EXTERNAL ALTERATIONS</p>
---	---

<p>TITLE PROPOSED FLOOR LAYOUT PLAN, ELEVATIONS AND ROOF PLAN</p>	<p>SCALE & DATE 1:100 APRIL 2016</p>
---	--

<p>PRODUCT No YASIN-105</p>	<p>DRAWING No PL-03</p>	<p>REV -</p>
---------------------------------	-----------------------------	------------------