

This drawing should not be scaled. Dimensions to be verified on site.
Any discrepancies should be referred to the Engineer prior to work commencing.

NOTES

GENERAL NOTES

ARCHITECTURAL SITE PLAN
THE HARRIS PARTNERSHIP
12006-S-THP-XX-XX-DR-A-0001B


EXISTING TOPOGRAPHICAL SURVEY
ELLAM LAND SURVEYS
8848_2D/1

1. ALL COORDINATES RELATE TO TOPOGRAPHICAL SURVEY COORDINATION
2. ALL DIMENSION IN METRES UNLESS NOTIFIED OTHERWISE
3. ALL LEVELS IN METRES AOD IN RELATION TO TOPOGRAPHICAL SURVEY COORDINATION UNLESS NOTIFIED OTHERWISE


KEY

- PROPOSED PROFILE
— EXISTING PROFILE


RD-01 LONGSECTION - CHAINAGE: 300.0 - 327.6
SCALE: H 1:250,V 1:50. DATUM: 145.000

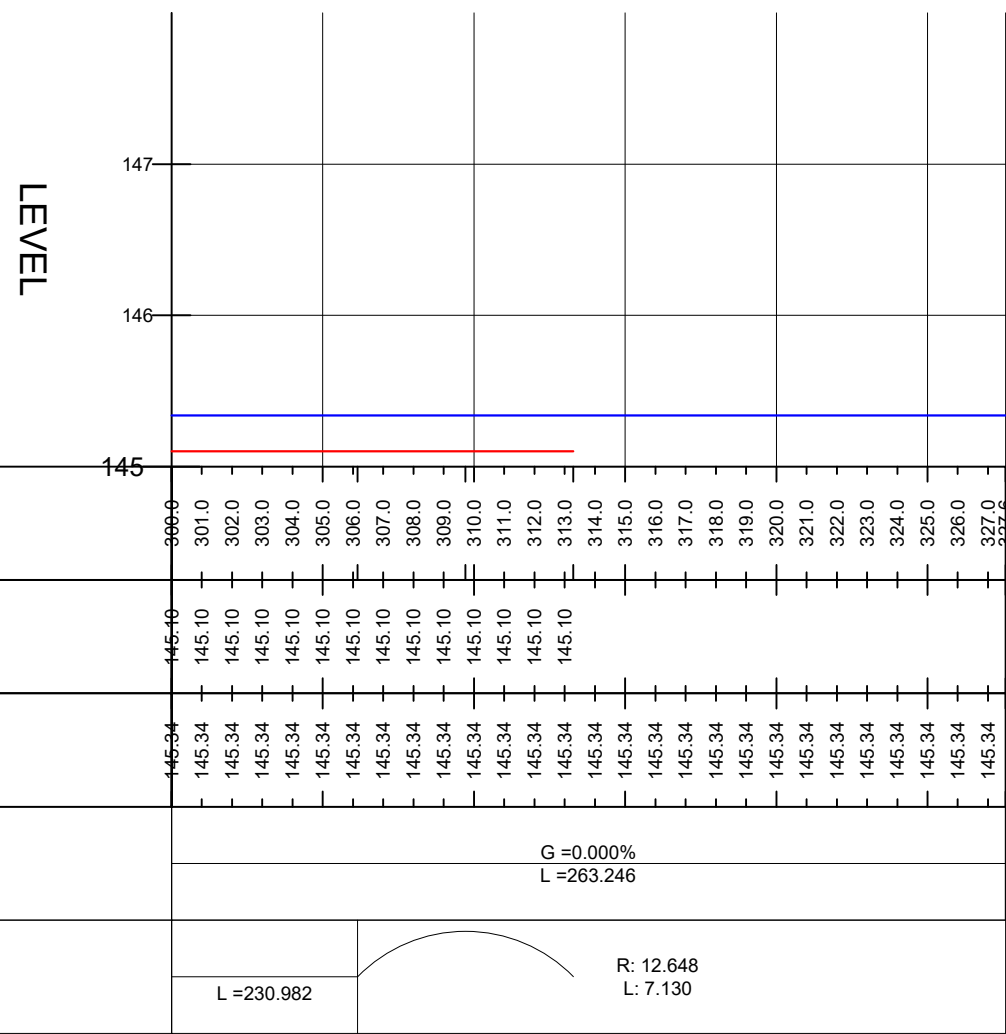


RD-02 LONGSECTION - CHAINAGE: 0.0 - 30.0
SCALE: H 1:250,V 1:50. DATUM: 144.000

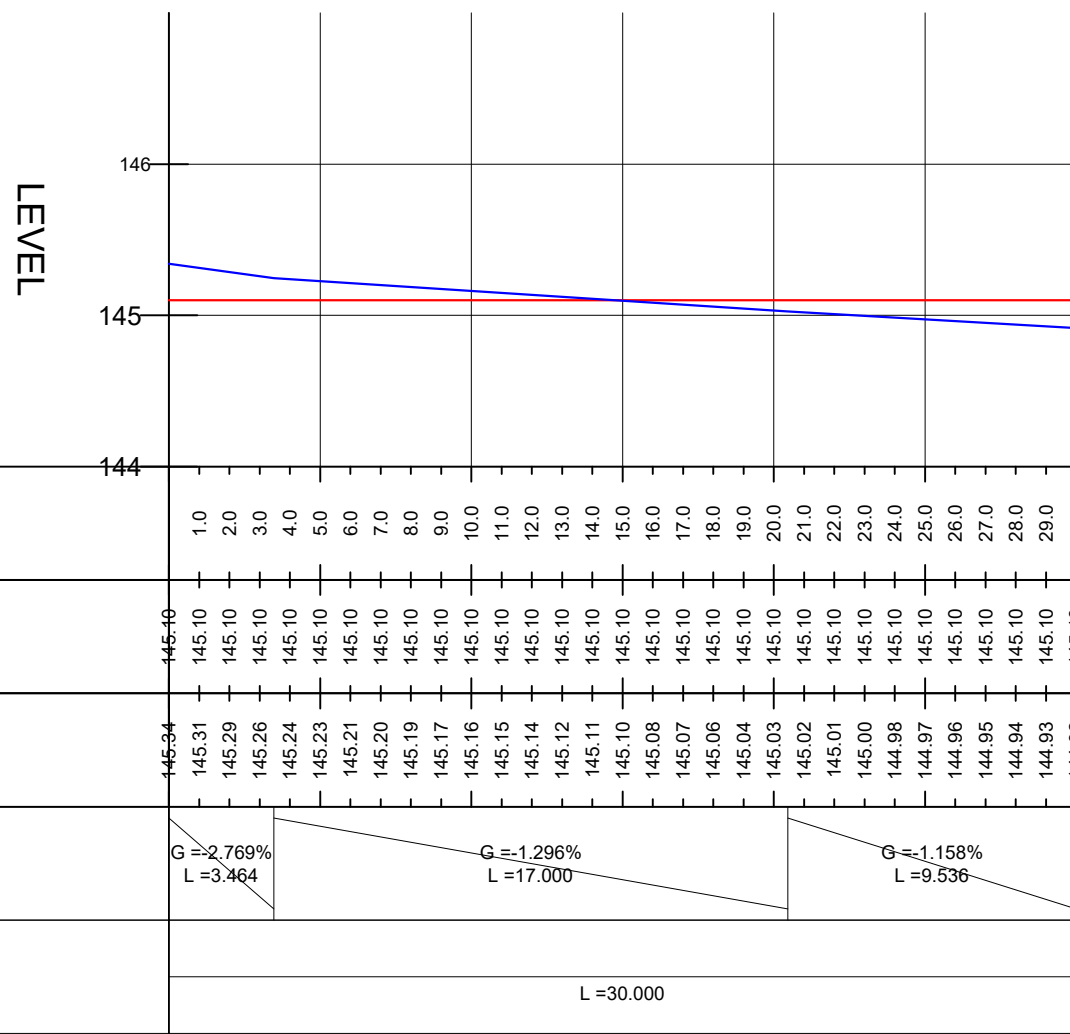


RD-03 LONGSECTION - CHAINAGE: 0.0 - 17.5
SCALE: H 1:250,V 1:50. DATUM: 144.000

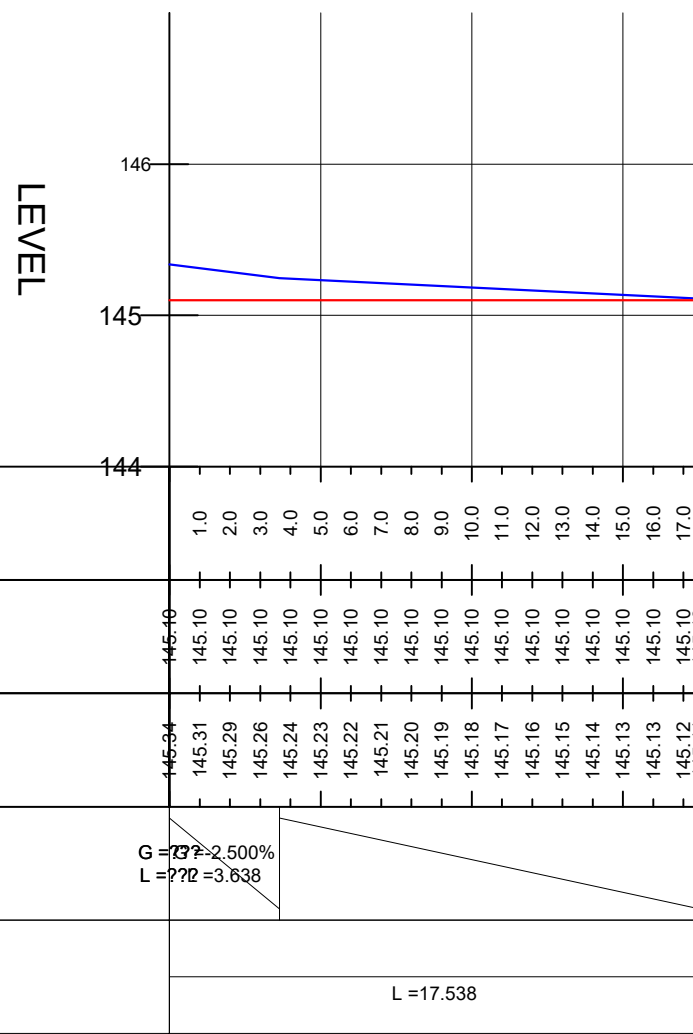

RD-01 LONGSECTION - CHAINAGE: 150.0 - 300.0
SCALE: H 1:250,V 1:50. DATUM: 145.000

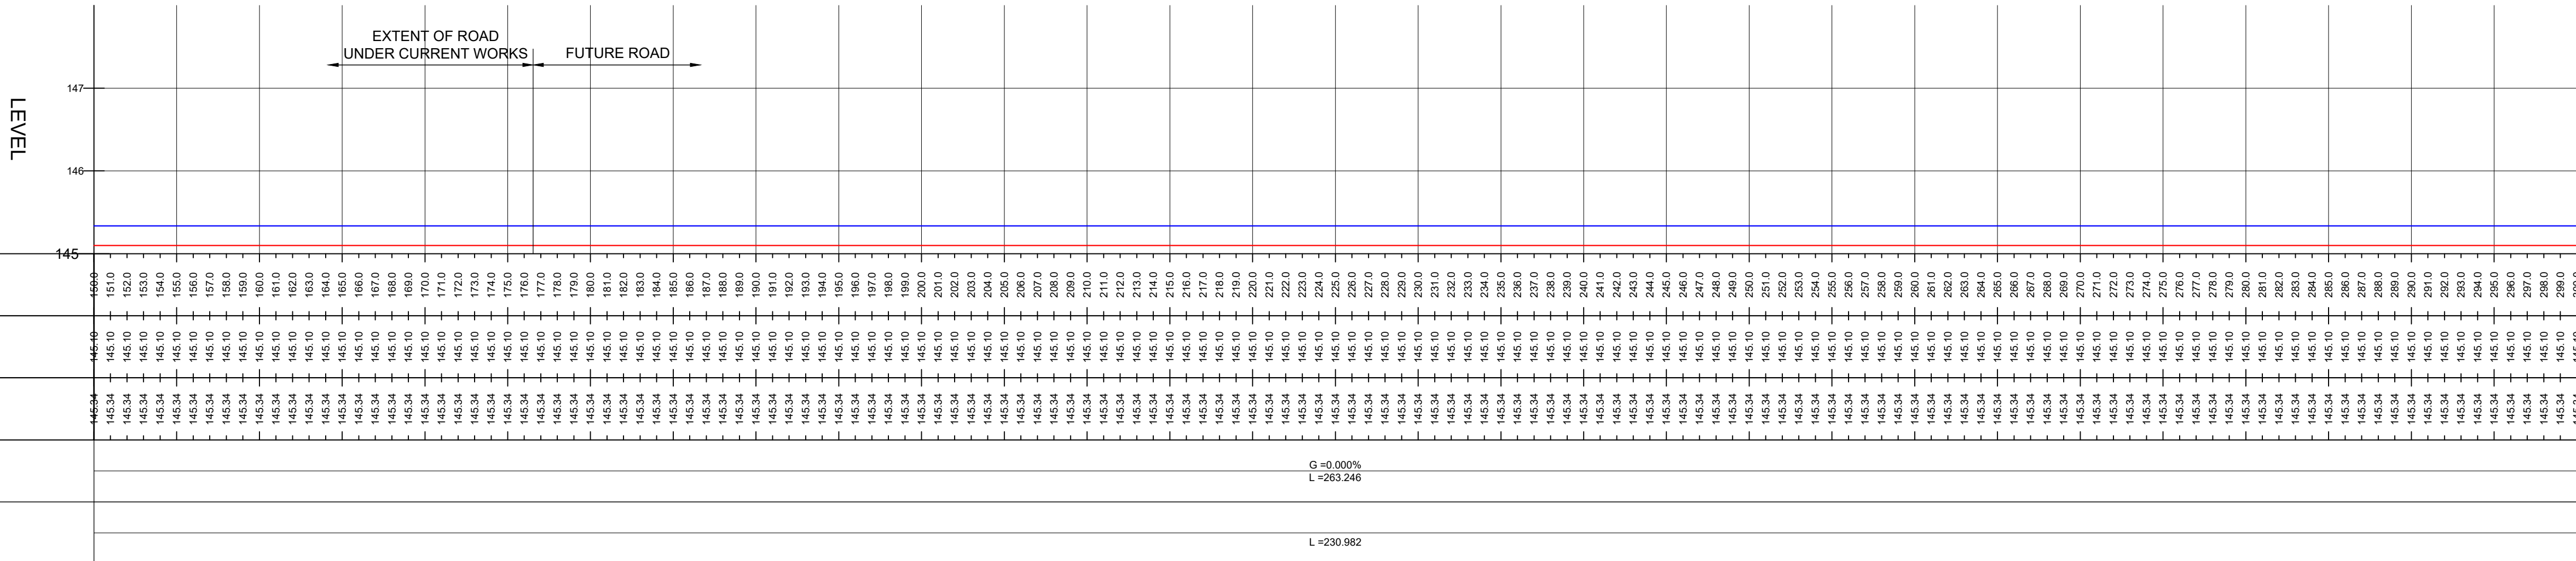

RD-01 LONGSECTION - CHAINAGE: 0.0 - 150.0
SCALE: H 1:250,V 1:50. DATUM: 145.000

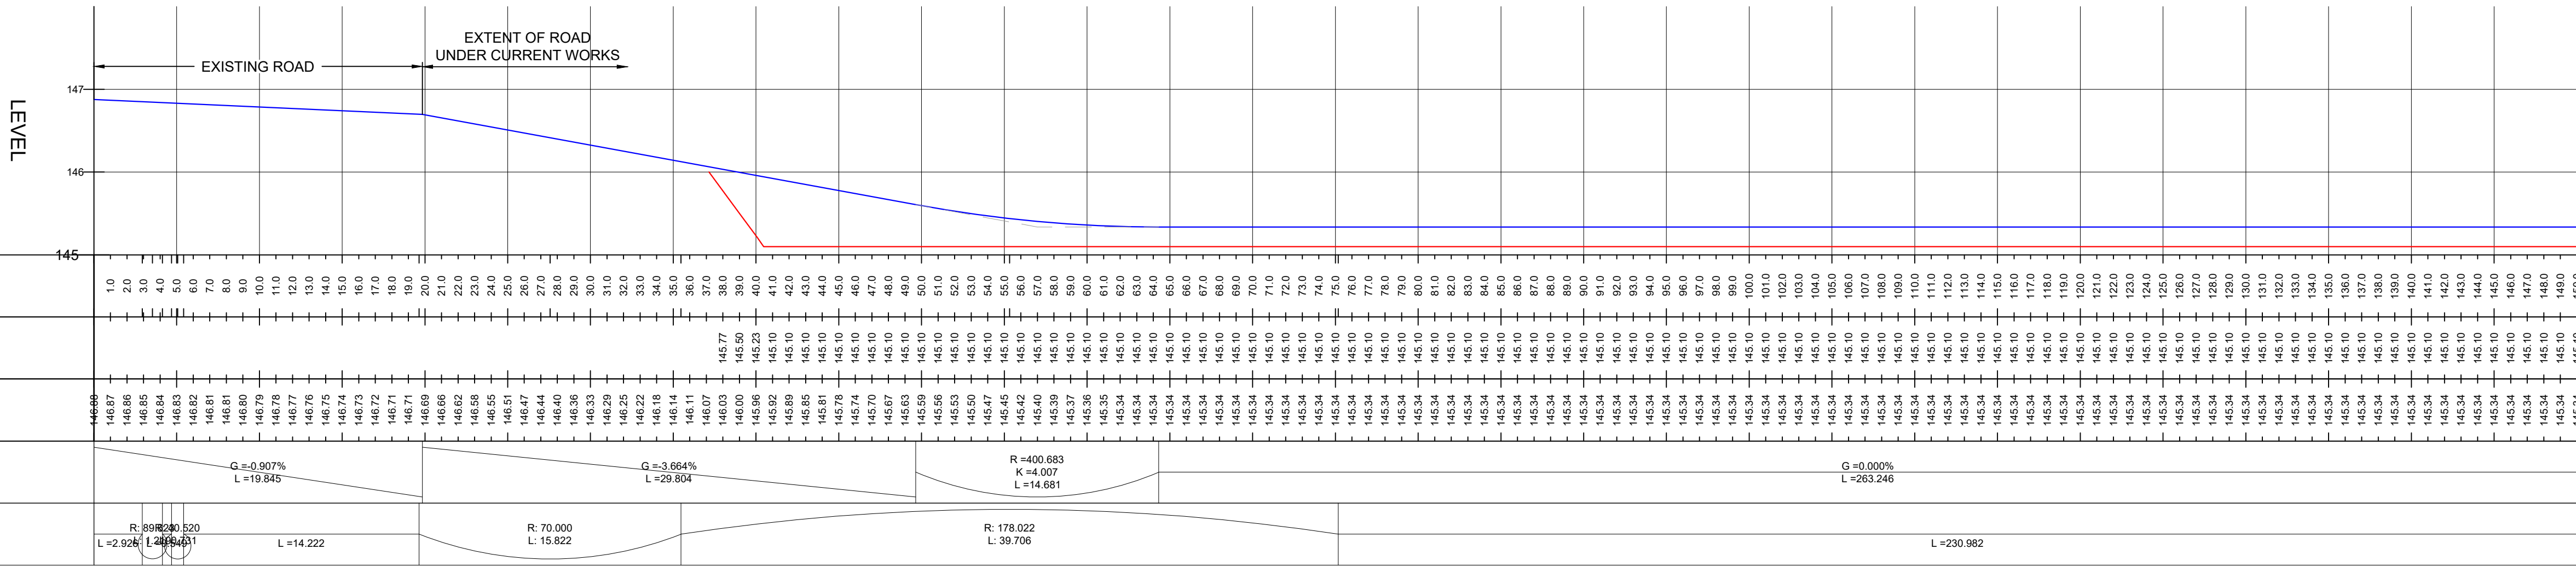

P02	06.11.24	EXTENT OF ROAD CONSTRUCTION ADDED	AF
P01	21.10.24	FIRST ISSUE	DM
REV	DATE	DESCRIPTION	BY

REVISIONS

UNIT 7 - GATEWAY 36,
ROCKINGHAM,
BARNSELY

ROAD LONGSECTIONS

EOS Inc Limited

HOLLOWAY JENNINGS
Consulting Civil & Structural Engineers
CONNAUGHT HOUSE, PARK VIEW, LOFTHOUSE
WAKEFIELD, WF3 3HA
T 01924 824 433
admin@hjc.co.uk www.hjc.co.uk

PRELIMINARY

DESIGNED BY DM	CHECKED BY AMF	HJCE REF. 7241
DRAWN BY DM	DATE 18.09.24	SCALES @ A1 AS SHOWN

PROJECT - ORIGINATOR - VOLUME - LEVEL - TYPE - ROLE - NUMBER	REVISION
--	----------

7241-HJCE-00-XX-DR-C-4100

P02