




COPYRIGHT: This drawing and design and all the information contained therein is the sole copyright of M & J H Design and reproduction in any form is forbidden unless permission is obtained in writing.
NOTES: All dimensions must be checked on site and not scaled from this drawing.

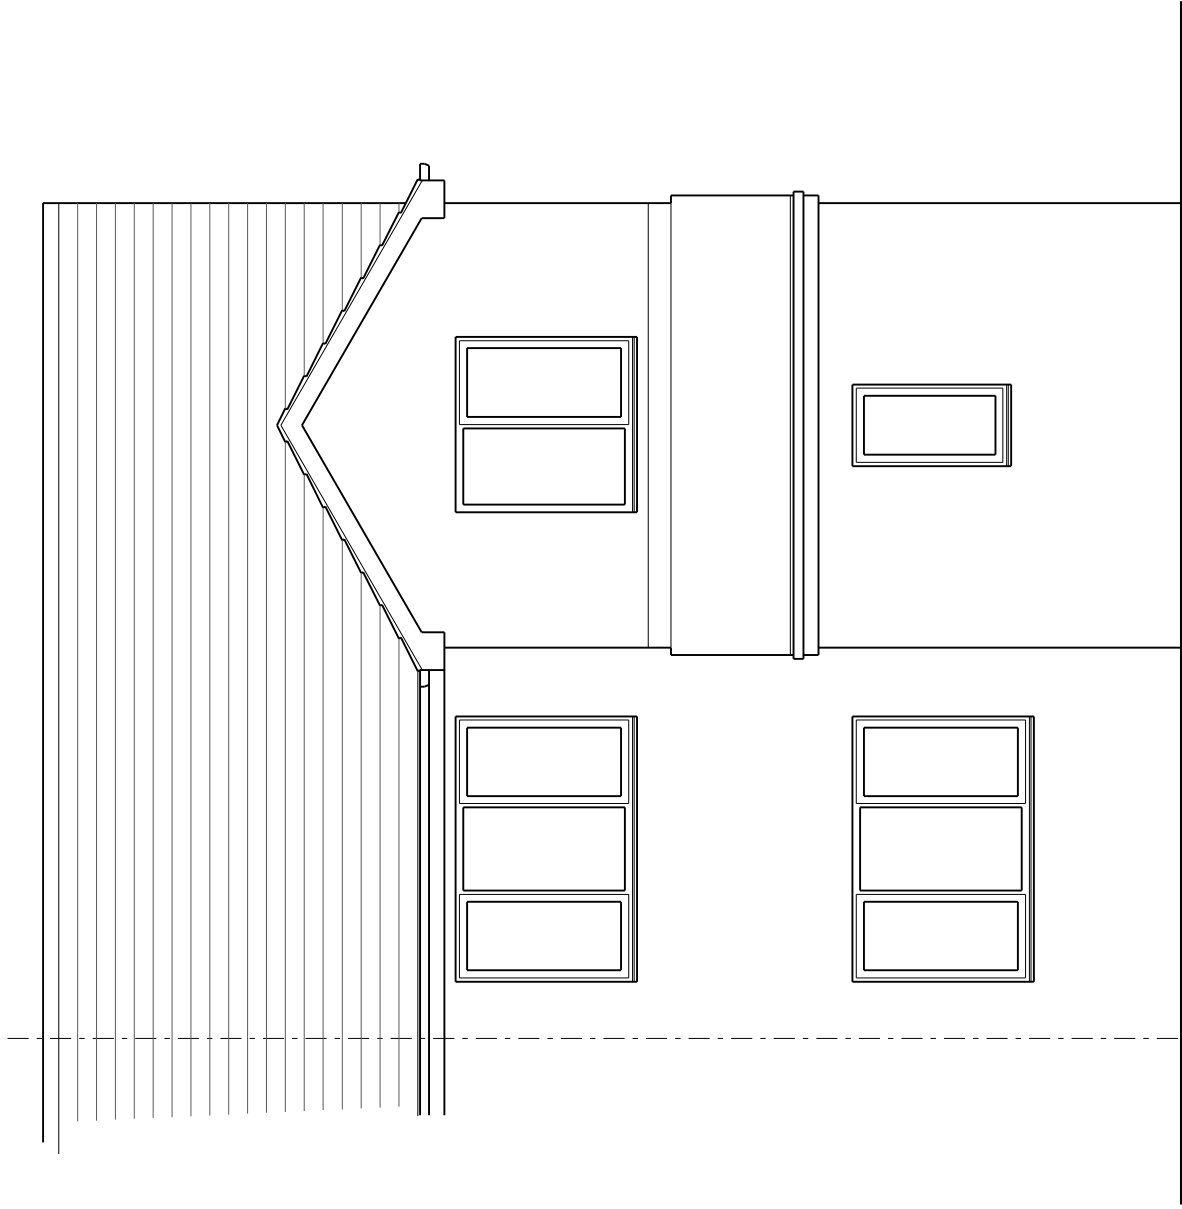


Front Elevation

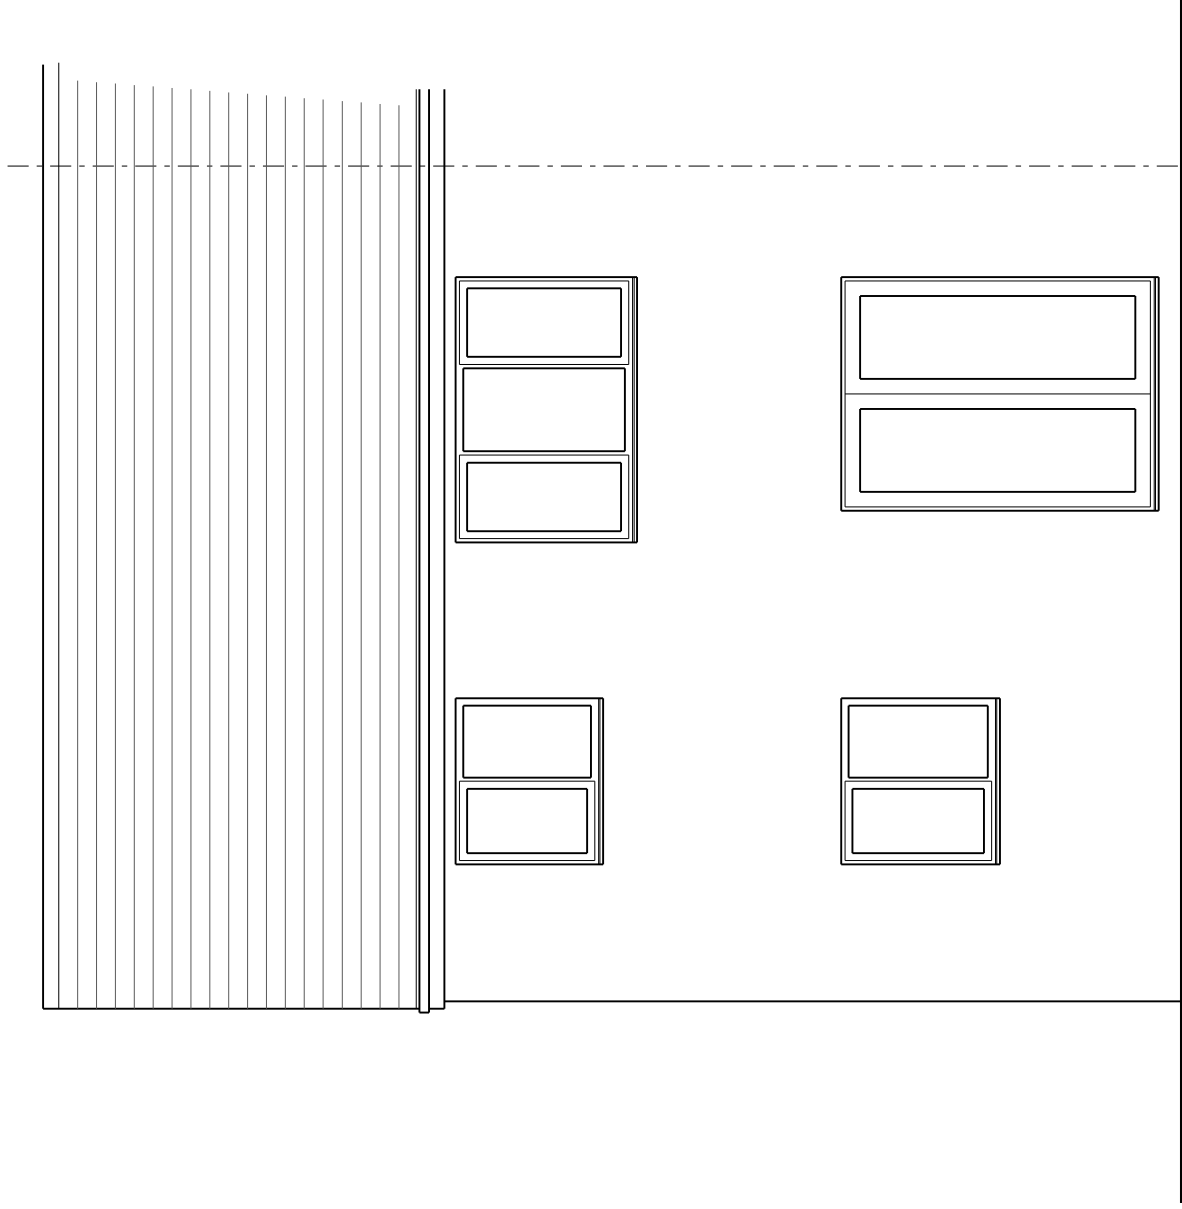


Rear Elevation

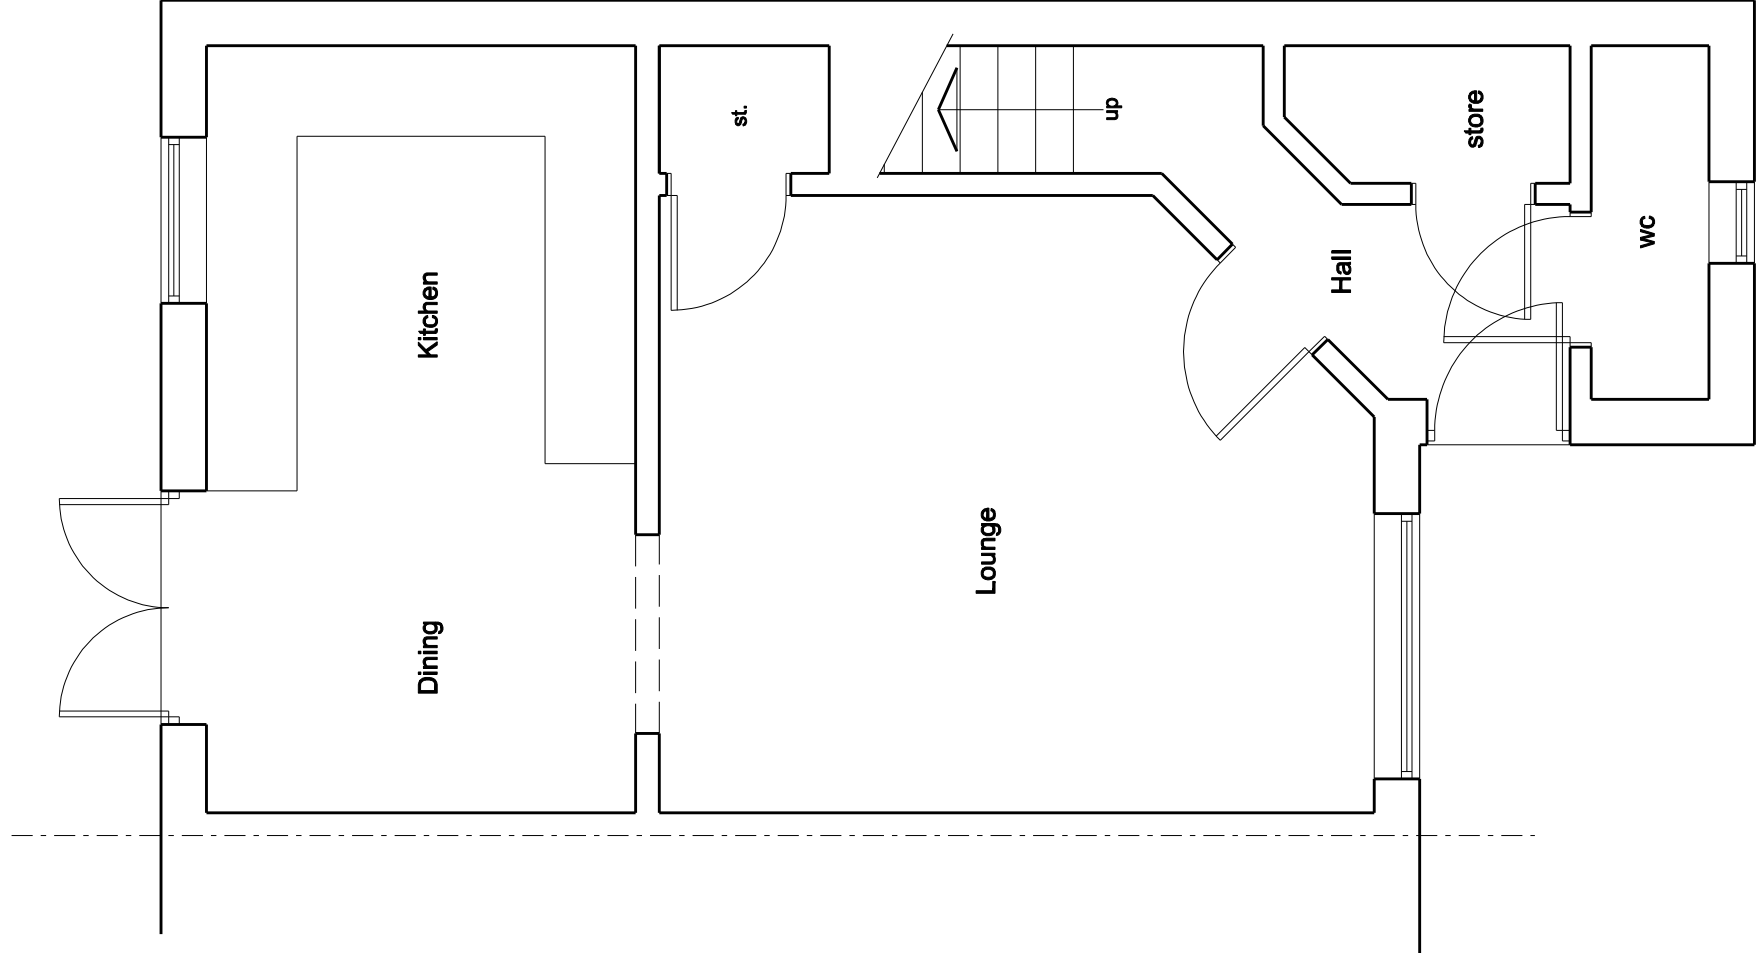

Ground Floor Plan

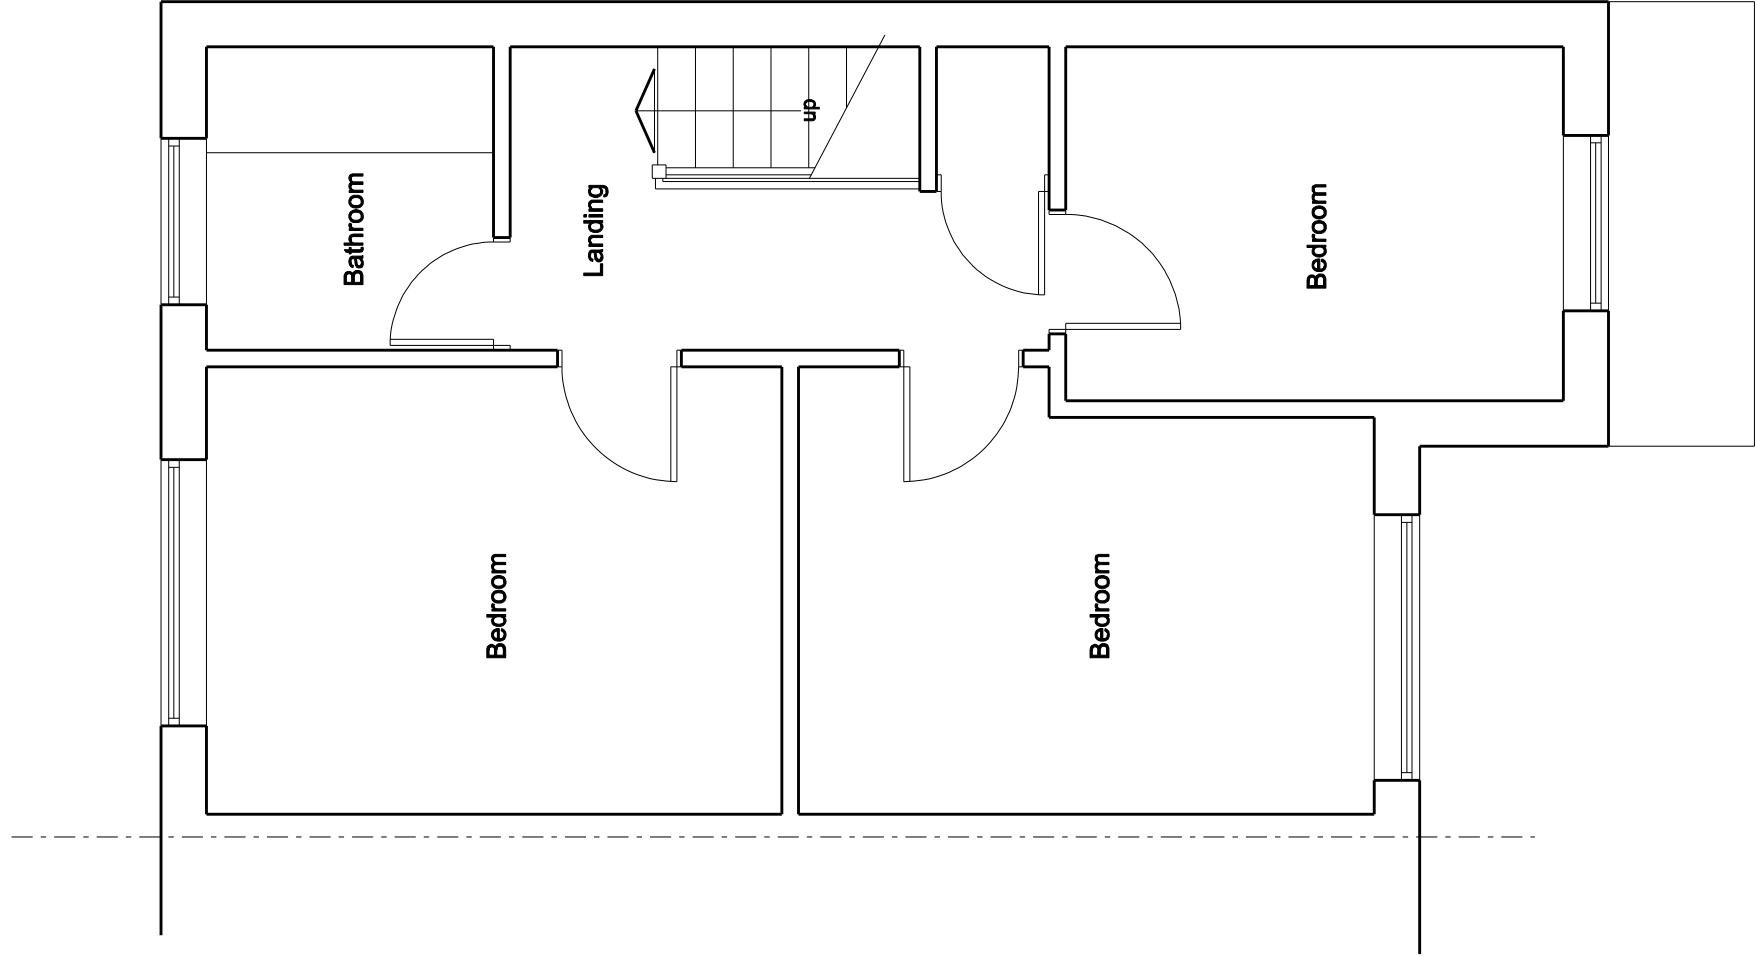

First Floor Plan

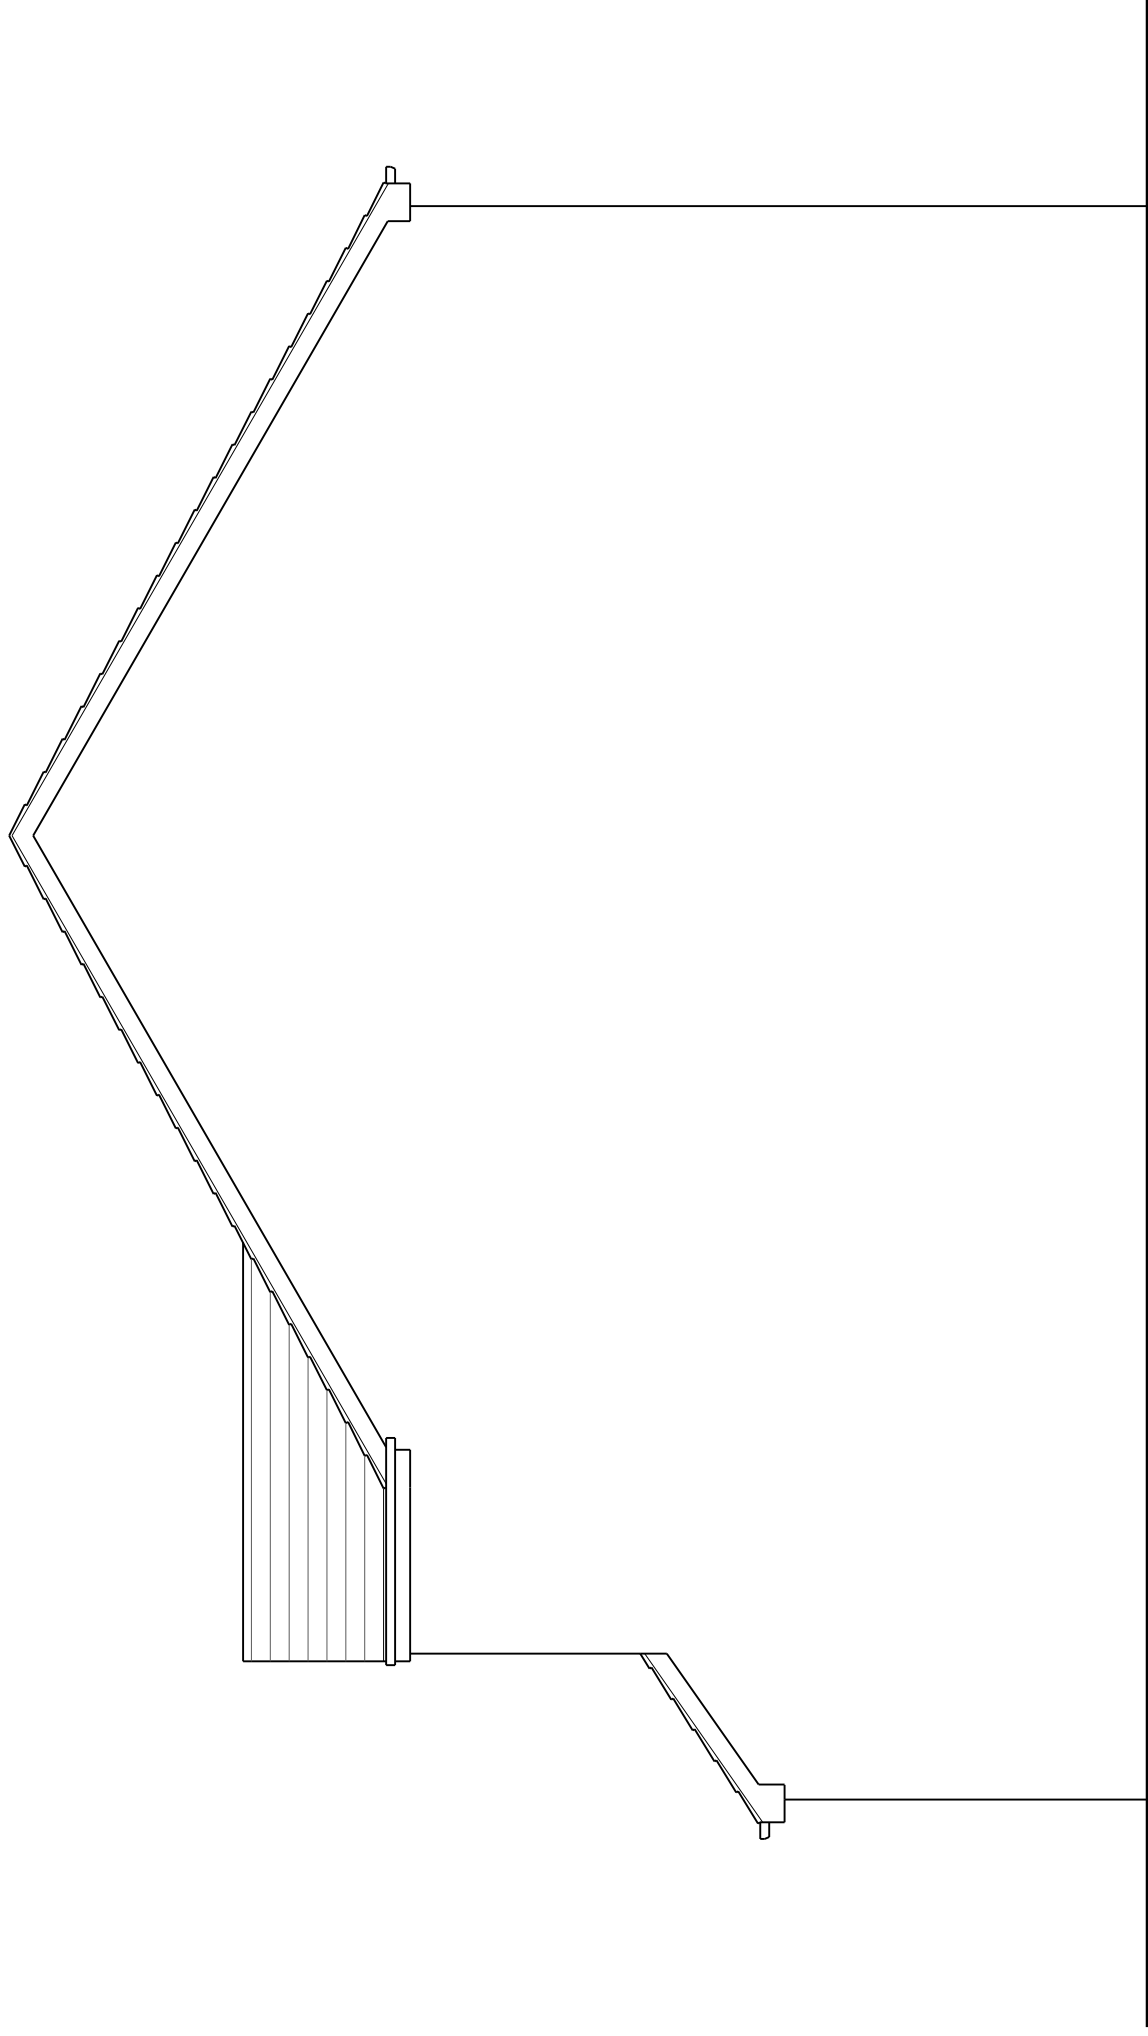

Side Elevation

Title

Existing Plans and Elevations

Scale	1:50	
Drawn by	JRH	Date Feb 2022
Drawing No.	1290-01	Revision