

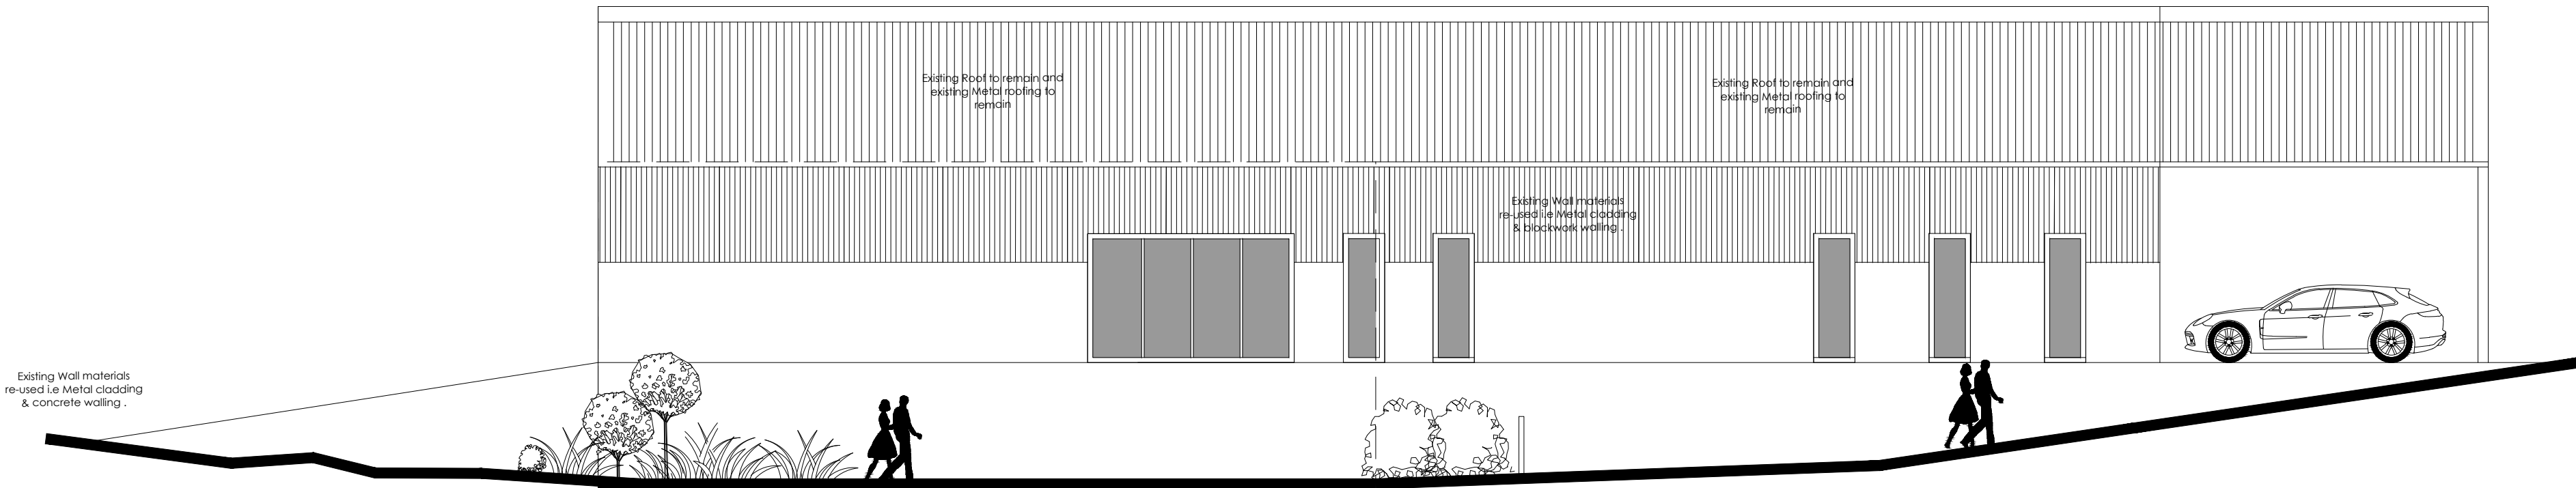



NOTE: ALL DIMENSIONS SHOWN ARE PROVISIONAL DIMENSIONS ONLY & SHOULD NOT BE READ AS EXACT MEASUREMENTS. THESE MAY NEED TO BE ALTERED DUE TO SITE CONSTRAINTS/ INSPECTION. THE DRAWINGS AND DESIGN ARE THE COPYRIGHT OF YCP LTD & SHOULD NOT BE RE-PRODUCED WITHOUT PRIOR PERMISSION

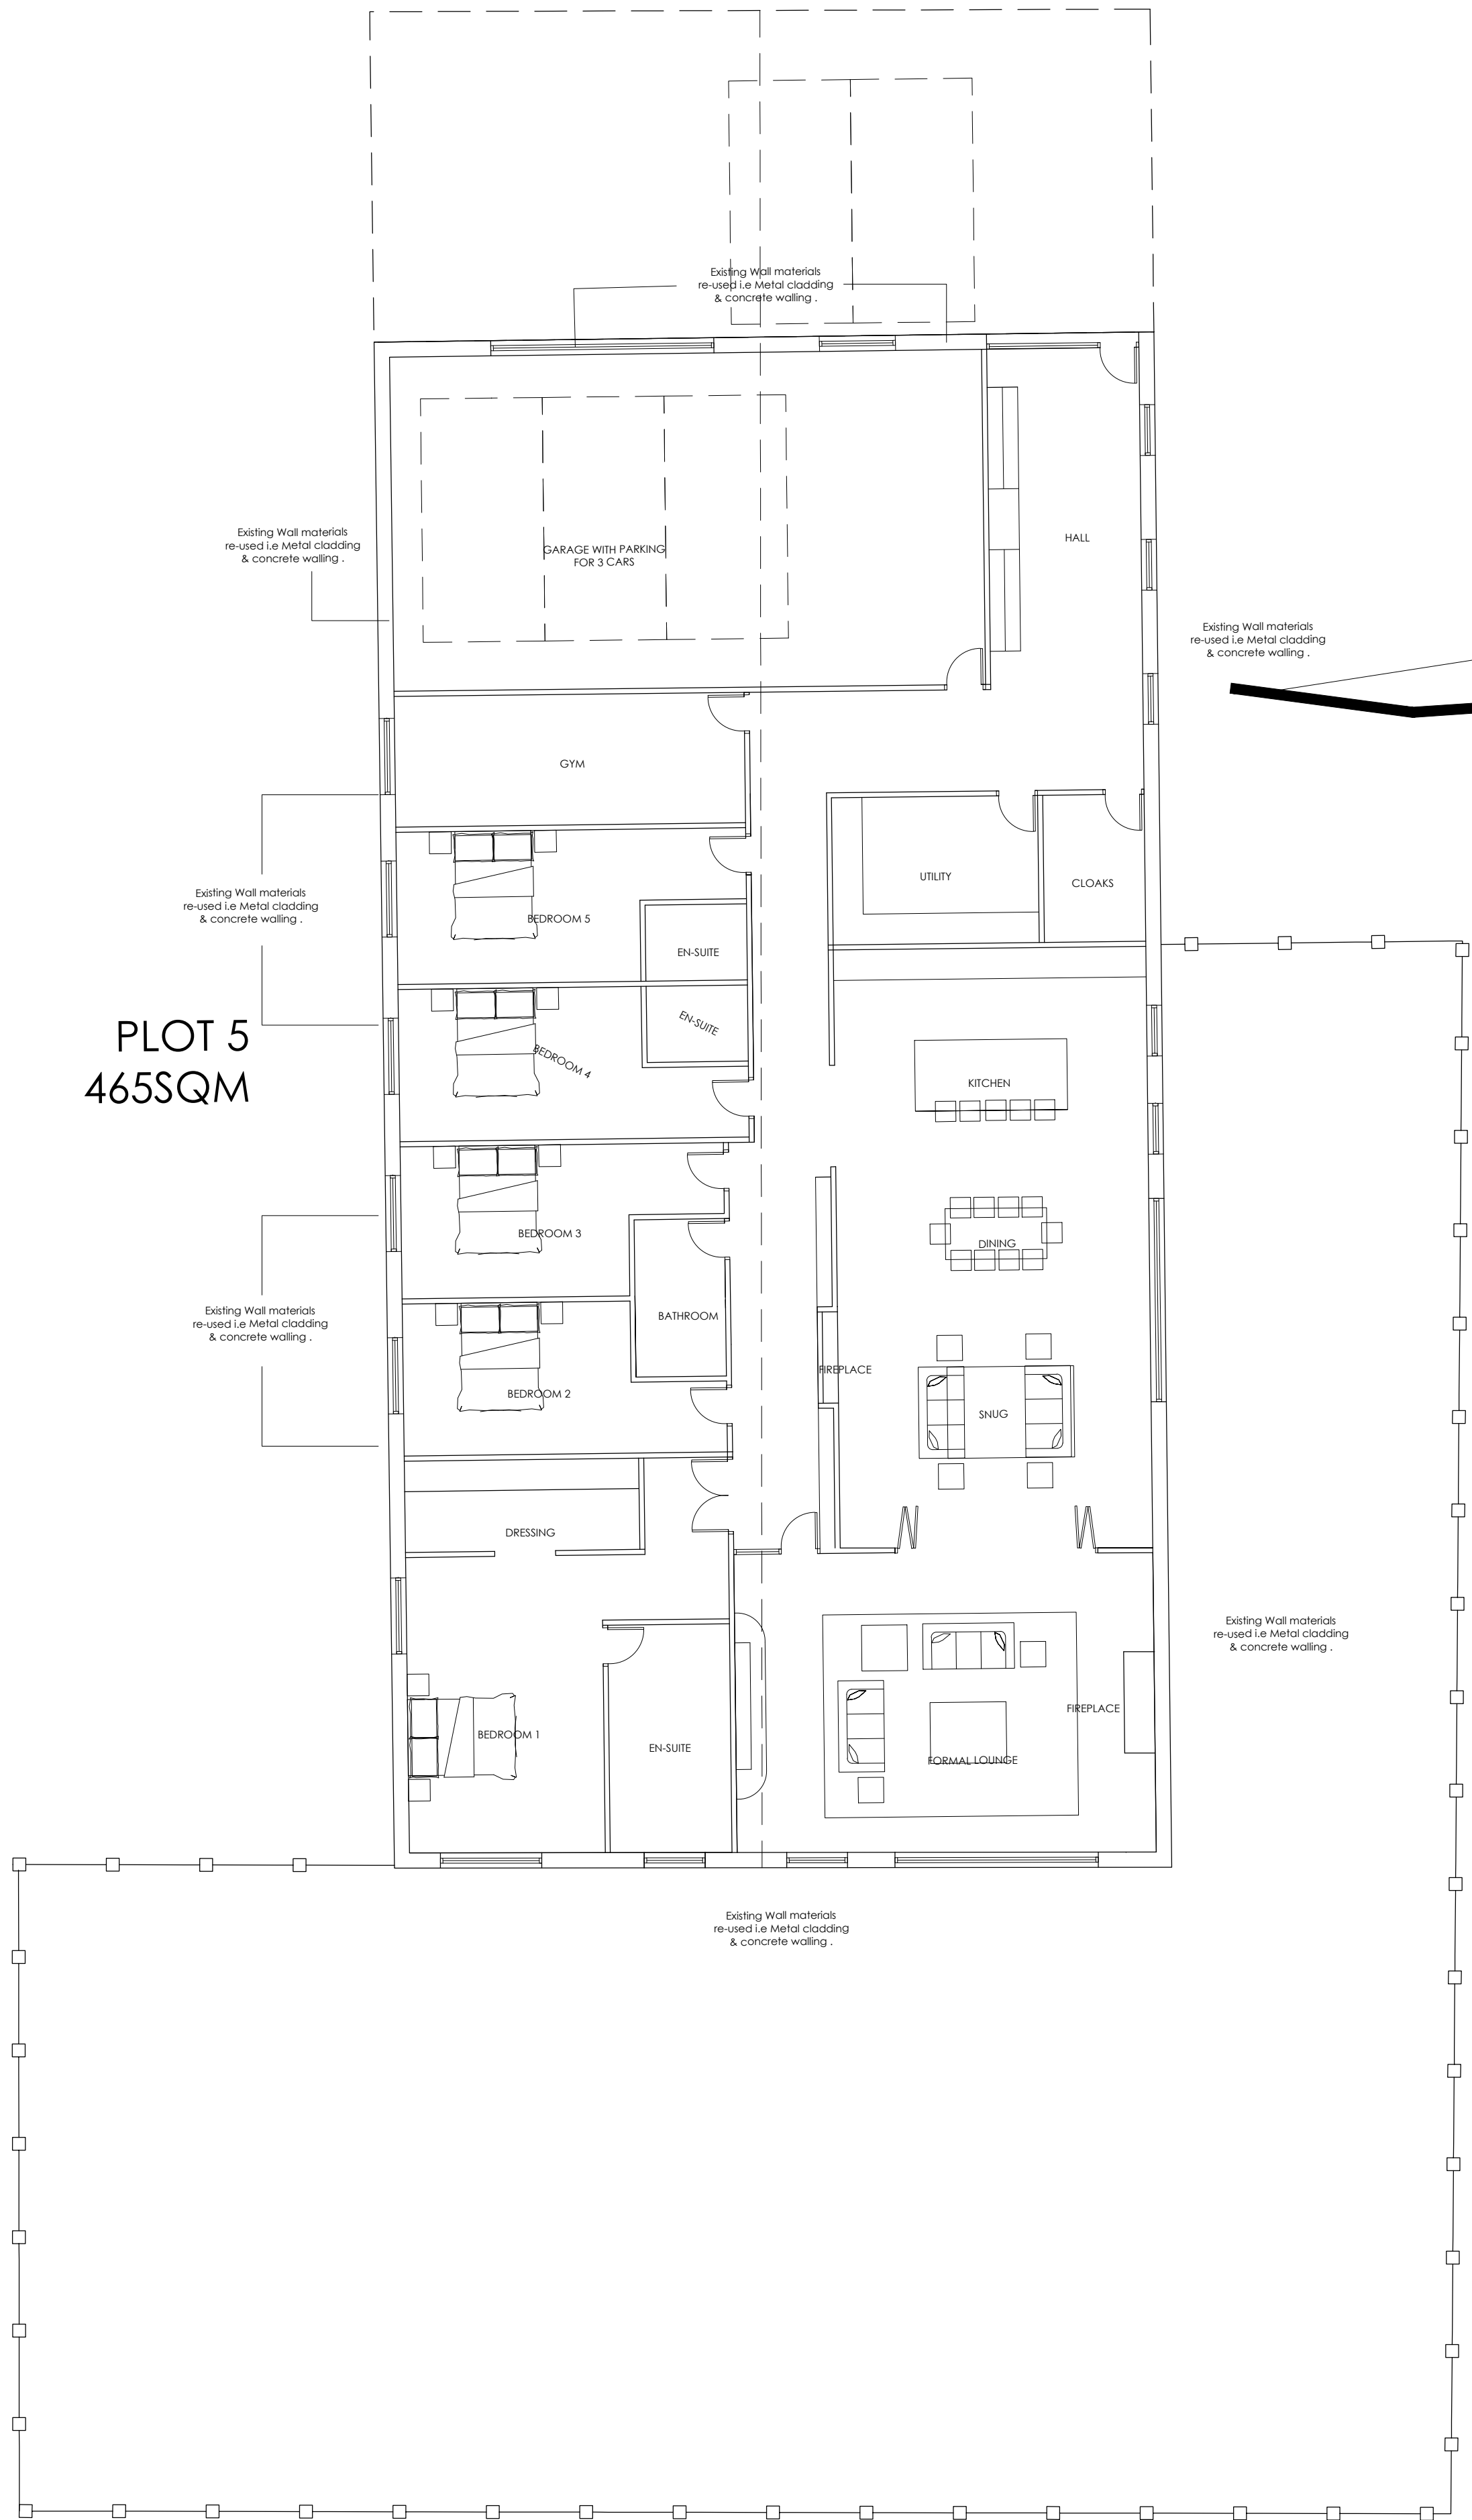


SOUTH EAST ELEVATION

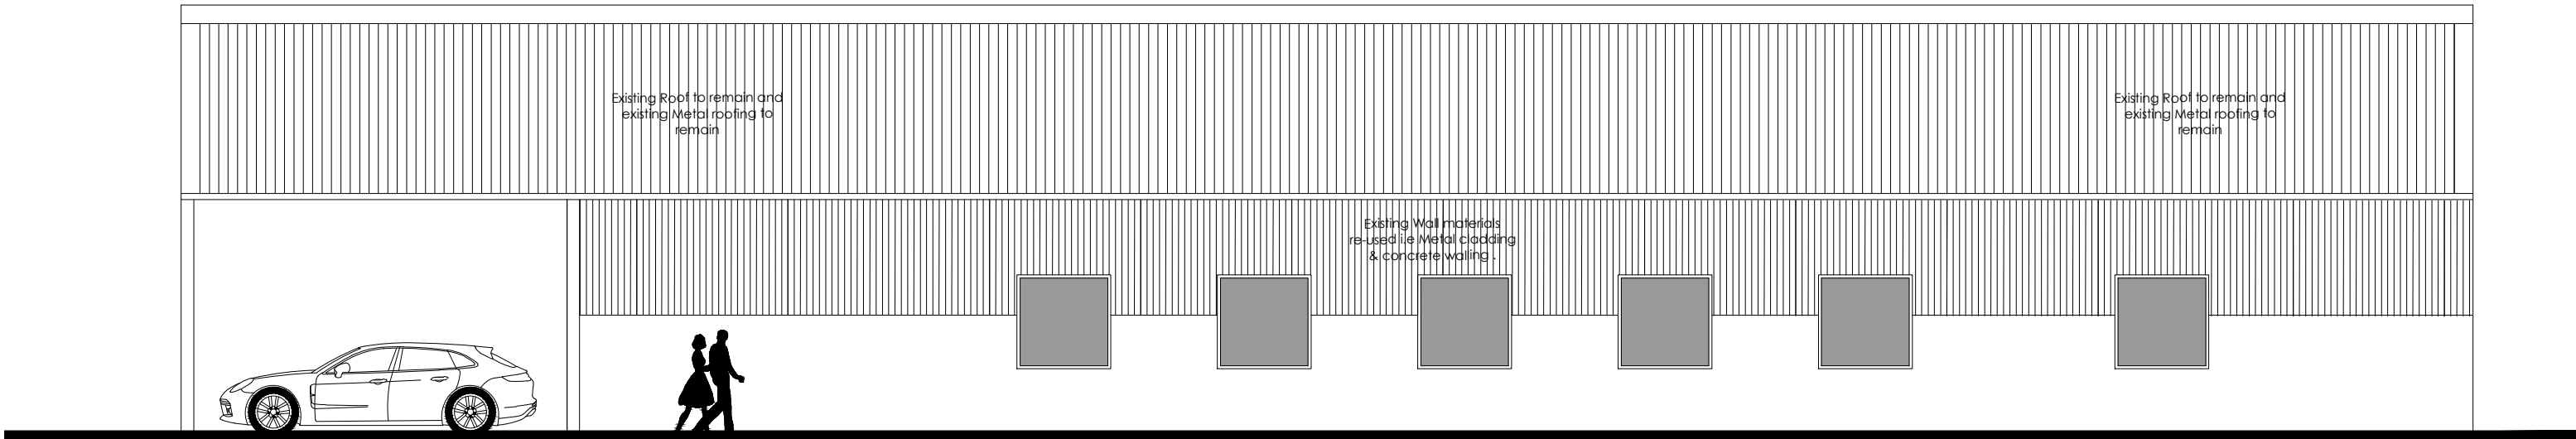

SOUTH EAST ELEVATION

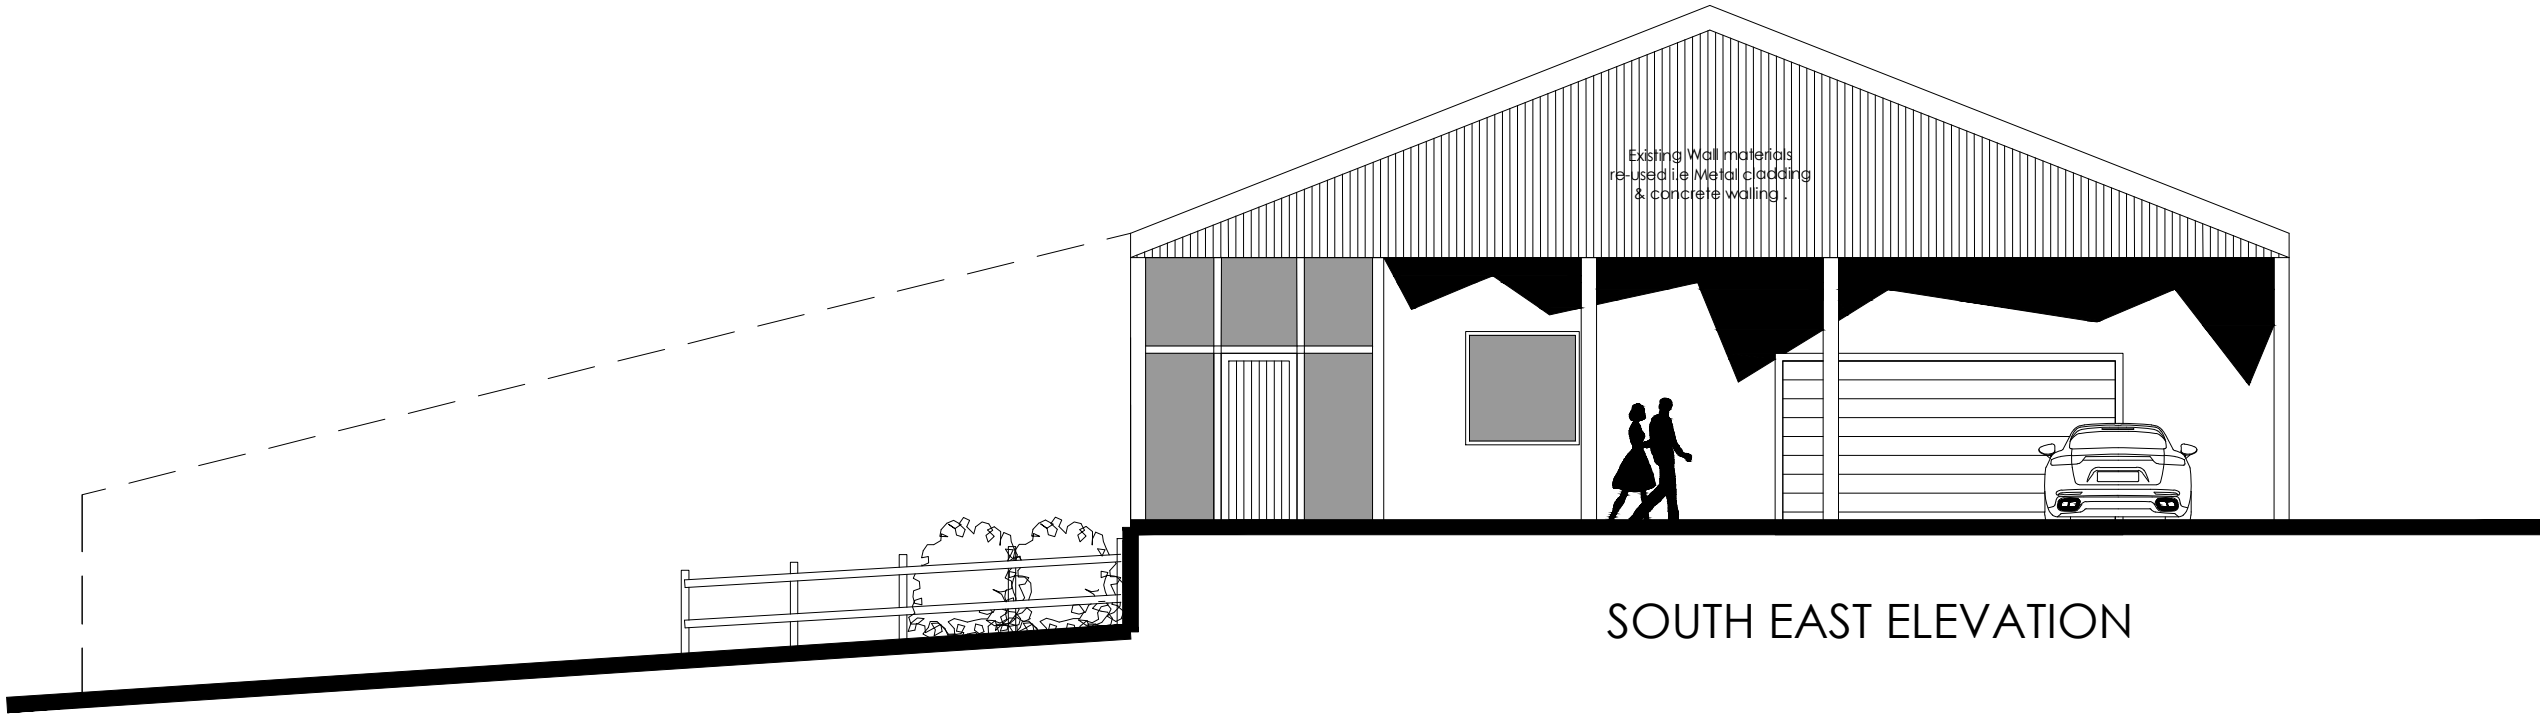

SOUTH EAST ELEVATION

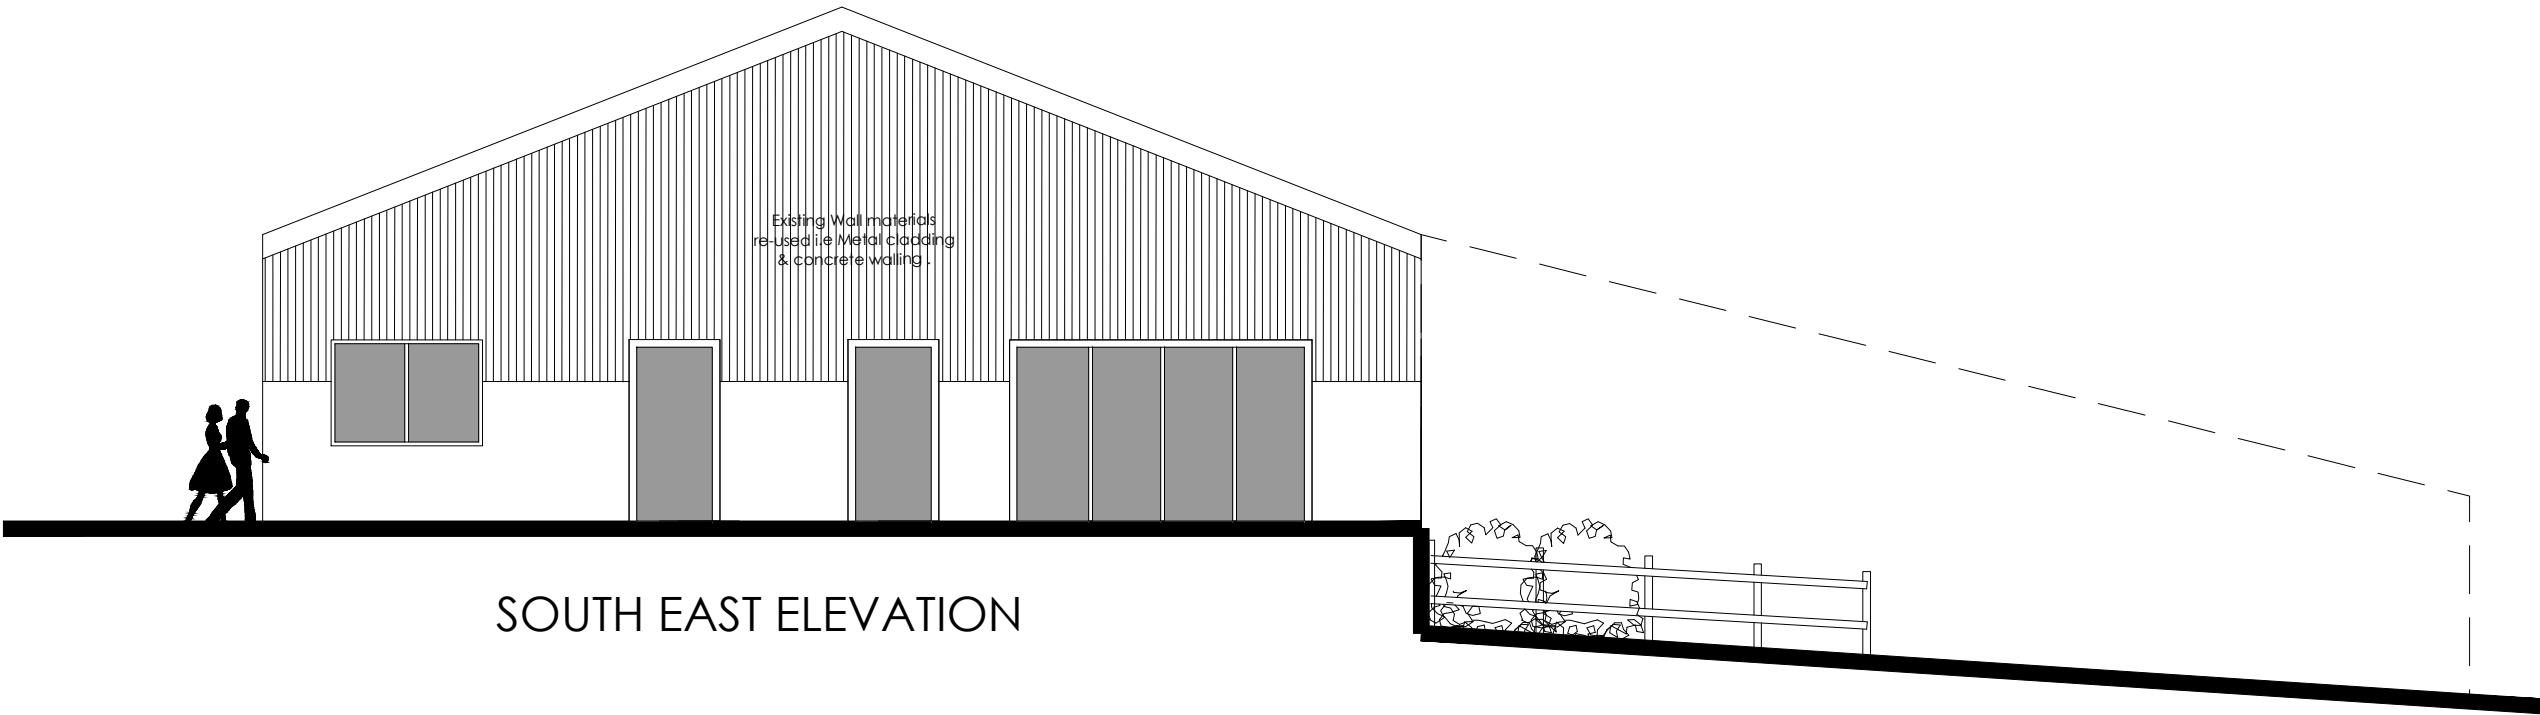

SOUTH EAST ELEVATION

DRAWING DESCRIPTION:			
CLASS Q BARN APPLICATION			
PLOT 5			
PROPOSED FLOOR PLANS			
JOB TITLE			
ROYD MOOR FARM, ROYD MOOR ROAD THURLSTONE			
CLIENT			
KINGSMAN HOMES			
DRAWN BY			
DATE			
CHECKED			
SCALE 1:200 @ A1		REVISION	
JUNE 2022		B	
2036-00-05			



L'Arche Developments (Thurston) Ltd
1 The Station
1024 601
01223 811111
01223 811111
01223 811111
01223 811111