

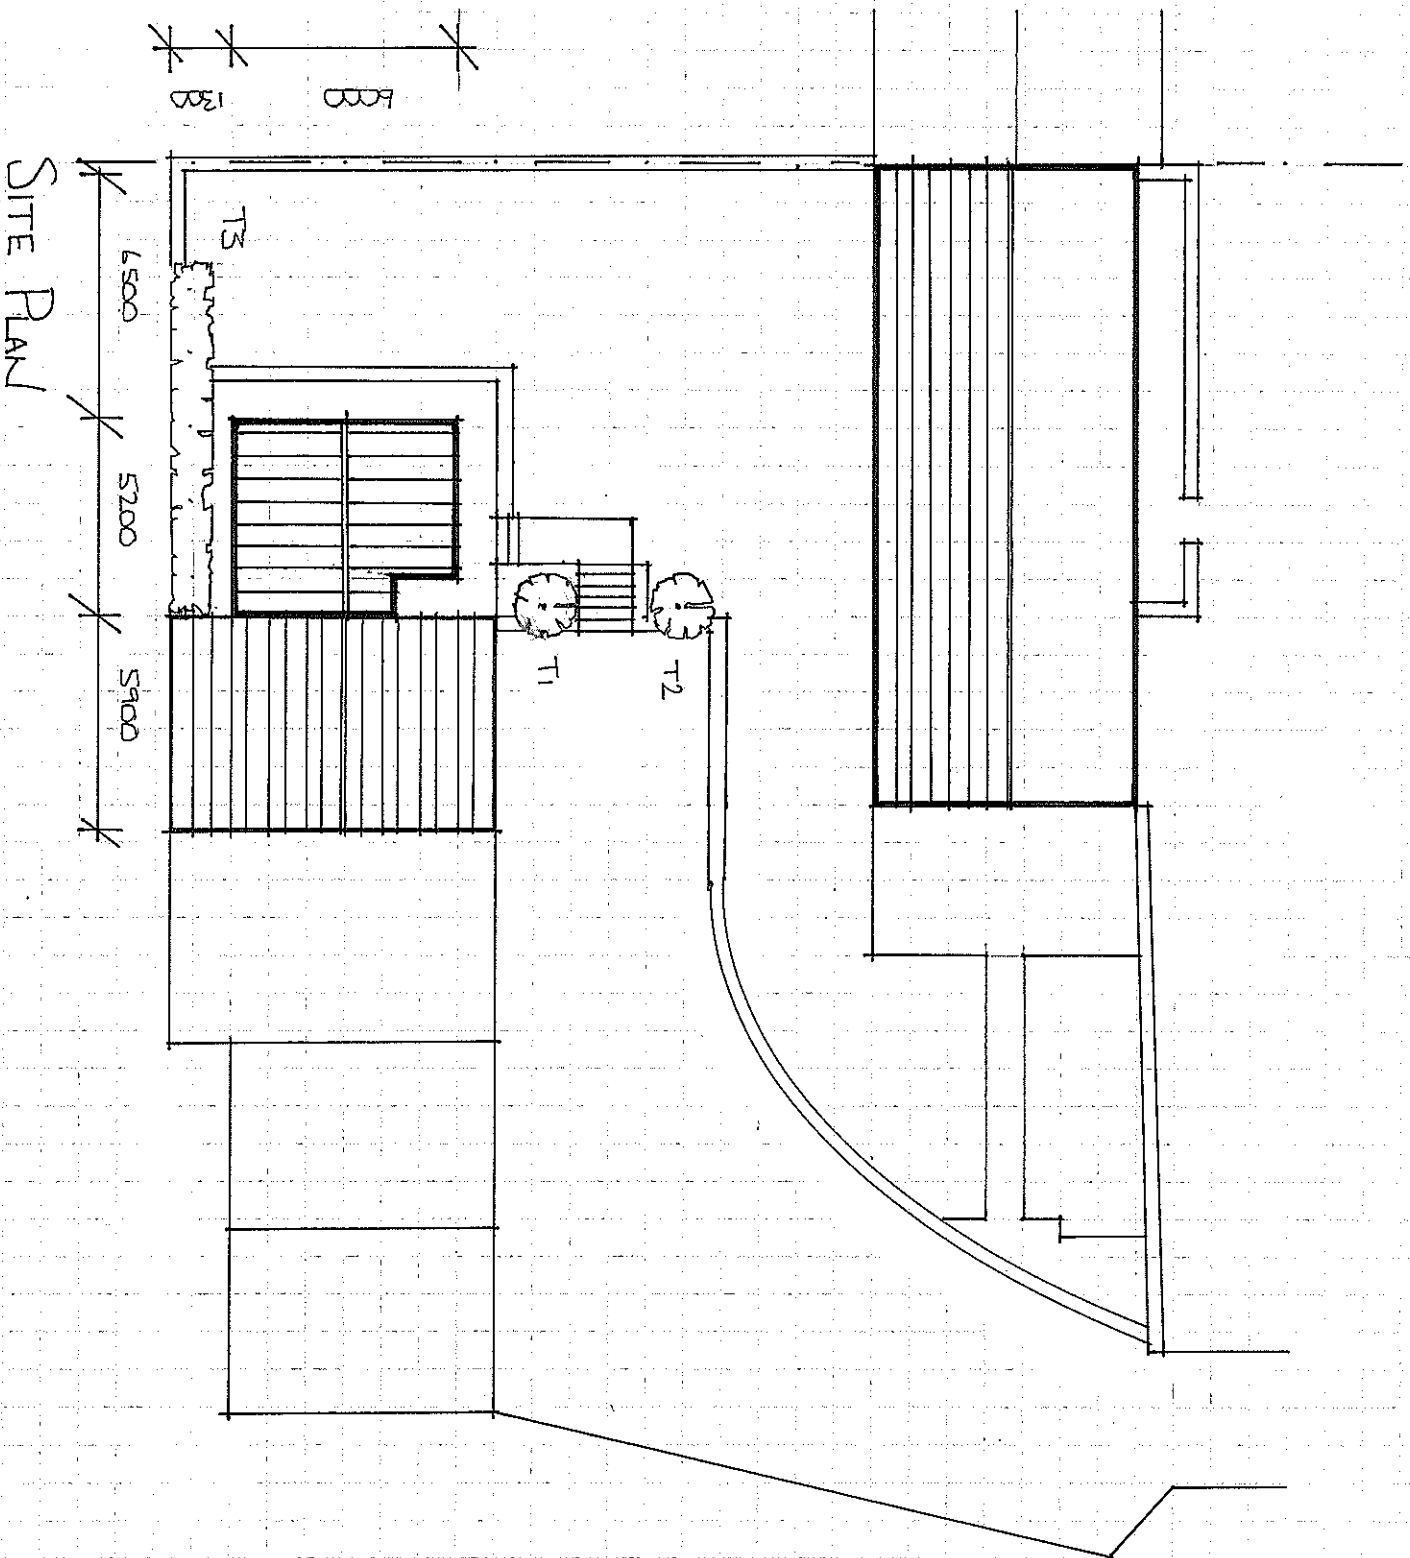


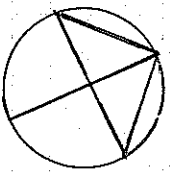

SITE PLAN

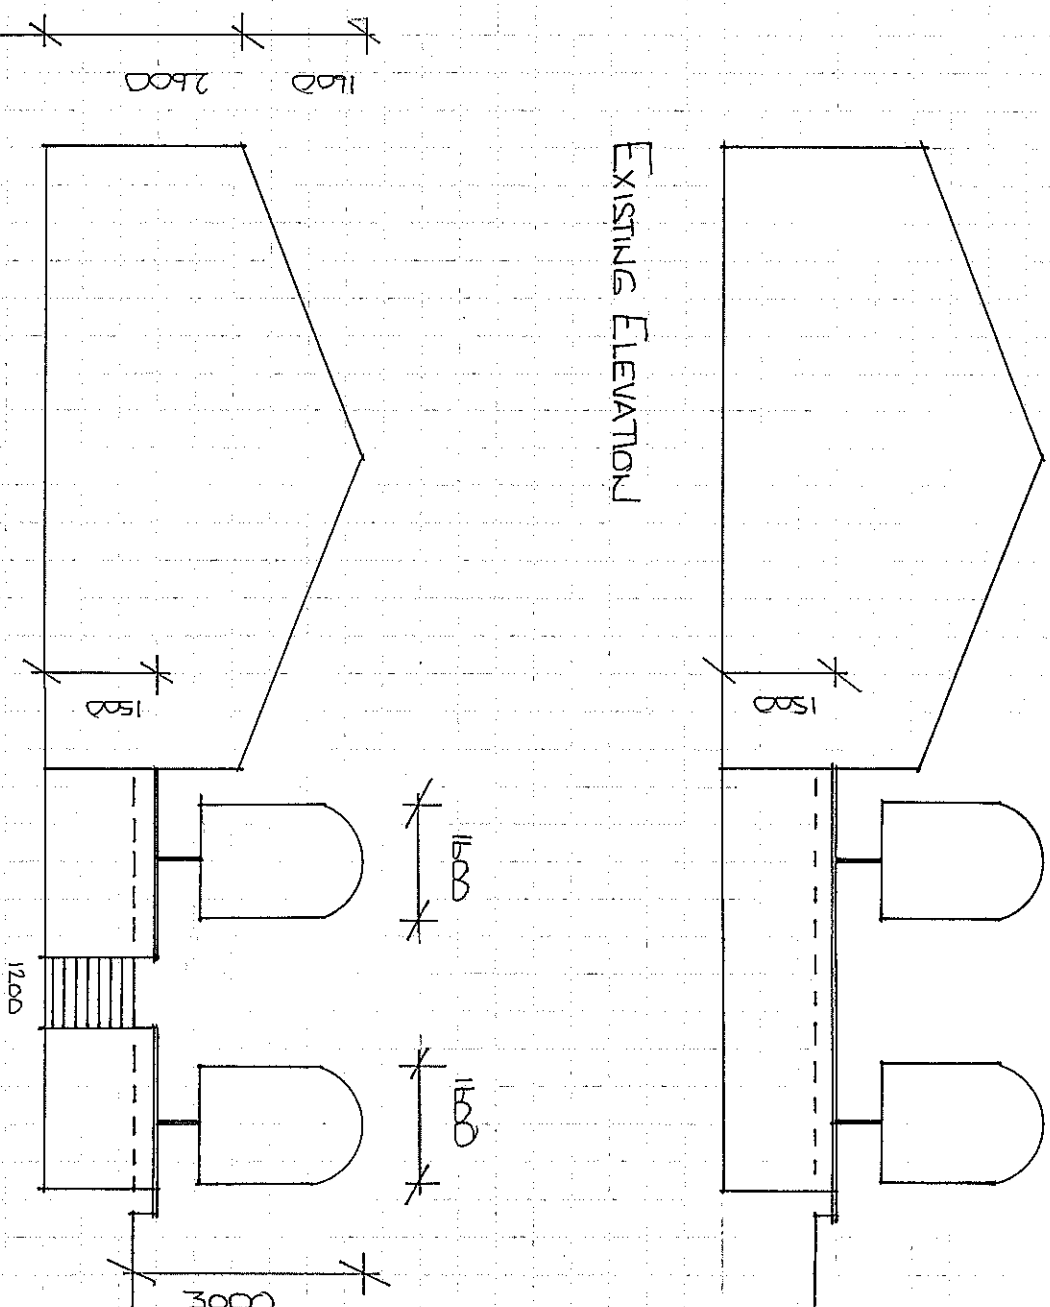

EXISTING ELEVATION

PROPOSED ELEVATION

NOTES

T1, T2, T3 NO DIRECT LOSS OF TREES, THERE ARE NO IMPACTS ON T1, T2 & T3 THAT WOULD RESULT IN THEIR INDIRECT LOSS.

T1 & T3 THERE MAY BE FUTURE REQUIREMENTS OF PLANNING TO AVOID REASONABLE CLEARANCES THAT MAY GENERATE SOME MINOR CHANGE IN THEIR APPEARANCE.

T1 O/A HEIGHT 3000 MM
T2 O/A HEIGHT 3000 MM
T3 O/A HEIGHT 3000 MM
HEDGE, LAUREL.

PROPOSED NEW GARDEN ROOM AND ACCESS STEPS
FOR MRS K BUTTERWORTH THE MISTAL, SOUTH LAKE.

TREE PLAN
TM05

SCALE 1:200 / 1:100
DATE March 23
DRAWN G.B.