



This drawing is the copyright and remains the property of Charrette Architecture Ltd and must not be reproduced in whole or in part without their written permission.
Do not scale from this drawing. Refer to printed dimensions only. All dimensions are to be checked by using site measurements and discrepancies reported to the designers.
This drawing must be read in conjunction with all other Consultants and Subcontractors drawings, together with any written specifications and relevant contract documents


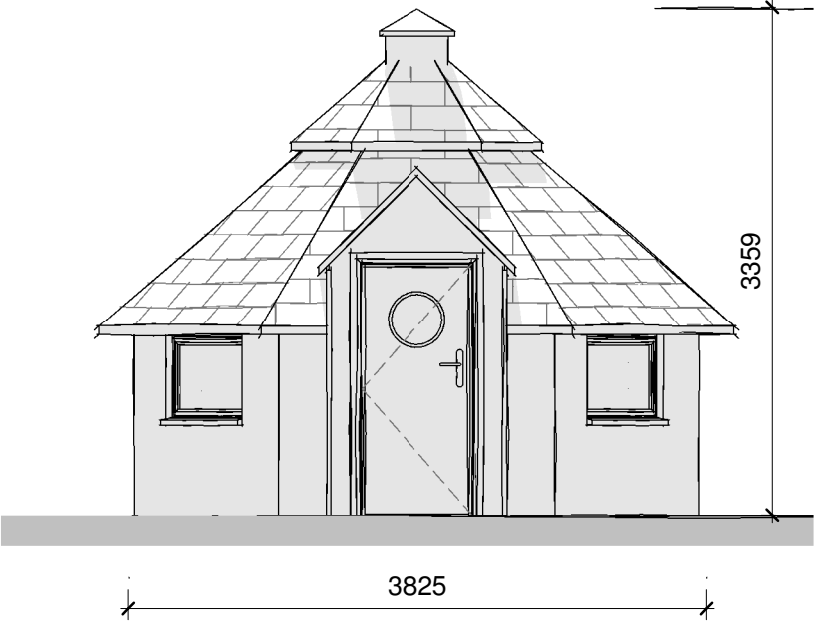


Hut Front Elevation
Scale 1 : 50

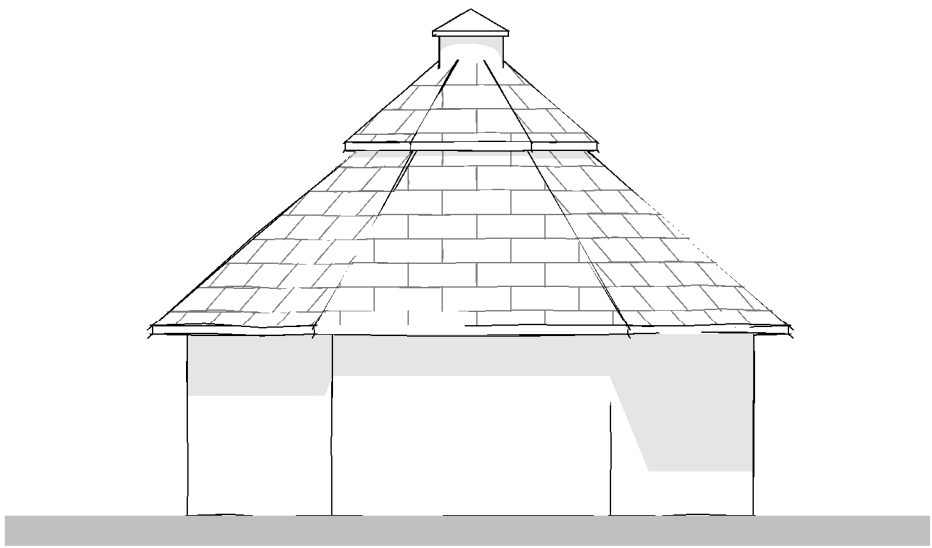


Hut Rear Elevation
Scale 1 : 50


Hut Roof Plan as Proposed
Scale 1 : 1000

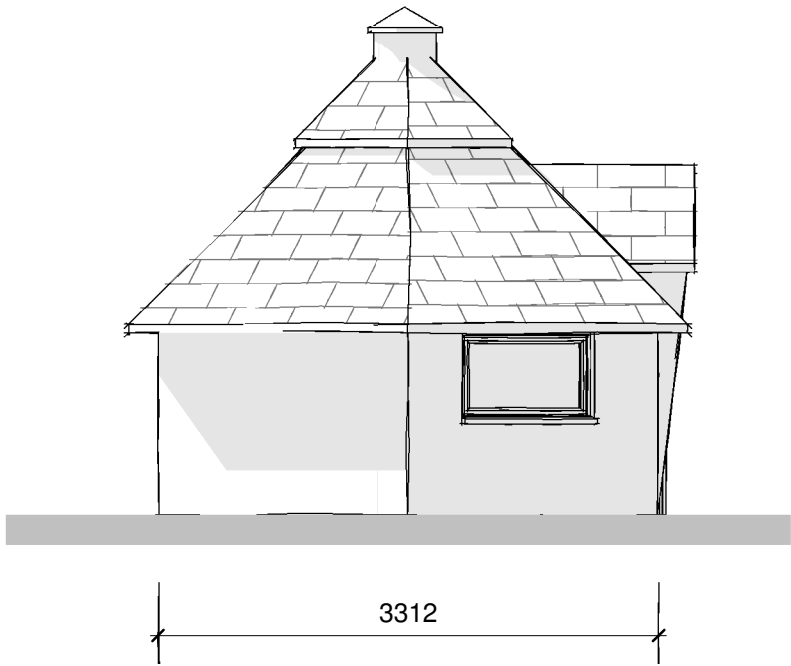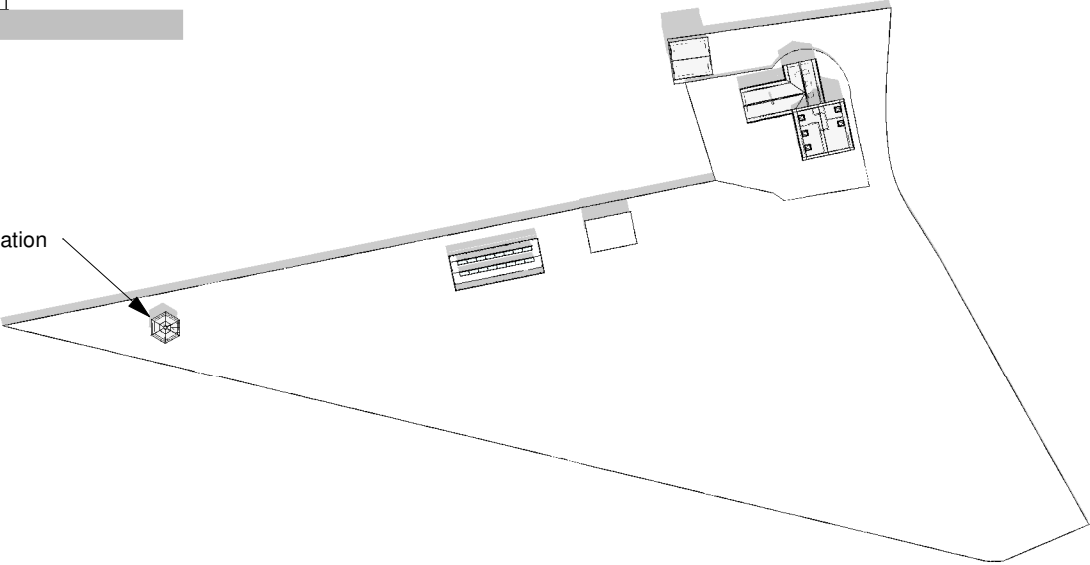

Hut Side Elevation
Scale 1 : 50

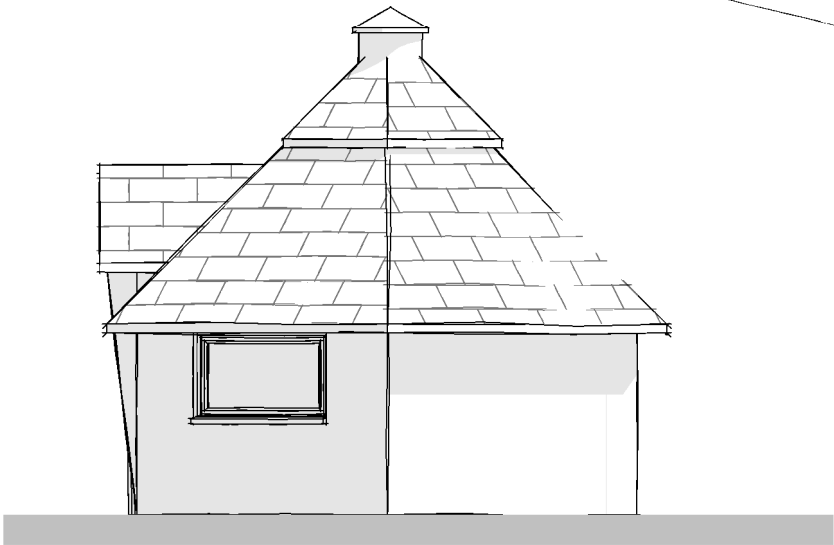

Hut Side Elevation 2
Scale 1 : 50

 

1:500 SCALE BAR



Charrette Architecture Ltd

Charrette Architecture Ltd
18 Ivy Bank Close, Penistone,
South Yorkshire, S36 7GT
Tel: 01226 766354
Mobile: 07801 816598
Email: dale@charrettearchitecture.co.uk
Web: www.charrettearchitecture.co.uk

Project 1 Royd Moor Hall Farm S36 7RD

Client Mr T Orr

Title Barbeque Hut

Date 29/06/17

Scale As indicated

Sheet Size A3

Drawn DRJ

A	Outbuilding added	DRJ	23/10/17
REV	DESCRIPTION	BY	DATE
Issue	Planning		
Project Ref.	102-17	Drawing No.	P09
Revision	A		