


Brick wall 2.1m high

Brick wall 2.1m high


Stone wall 2.34m high

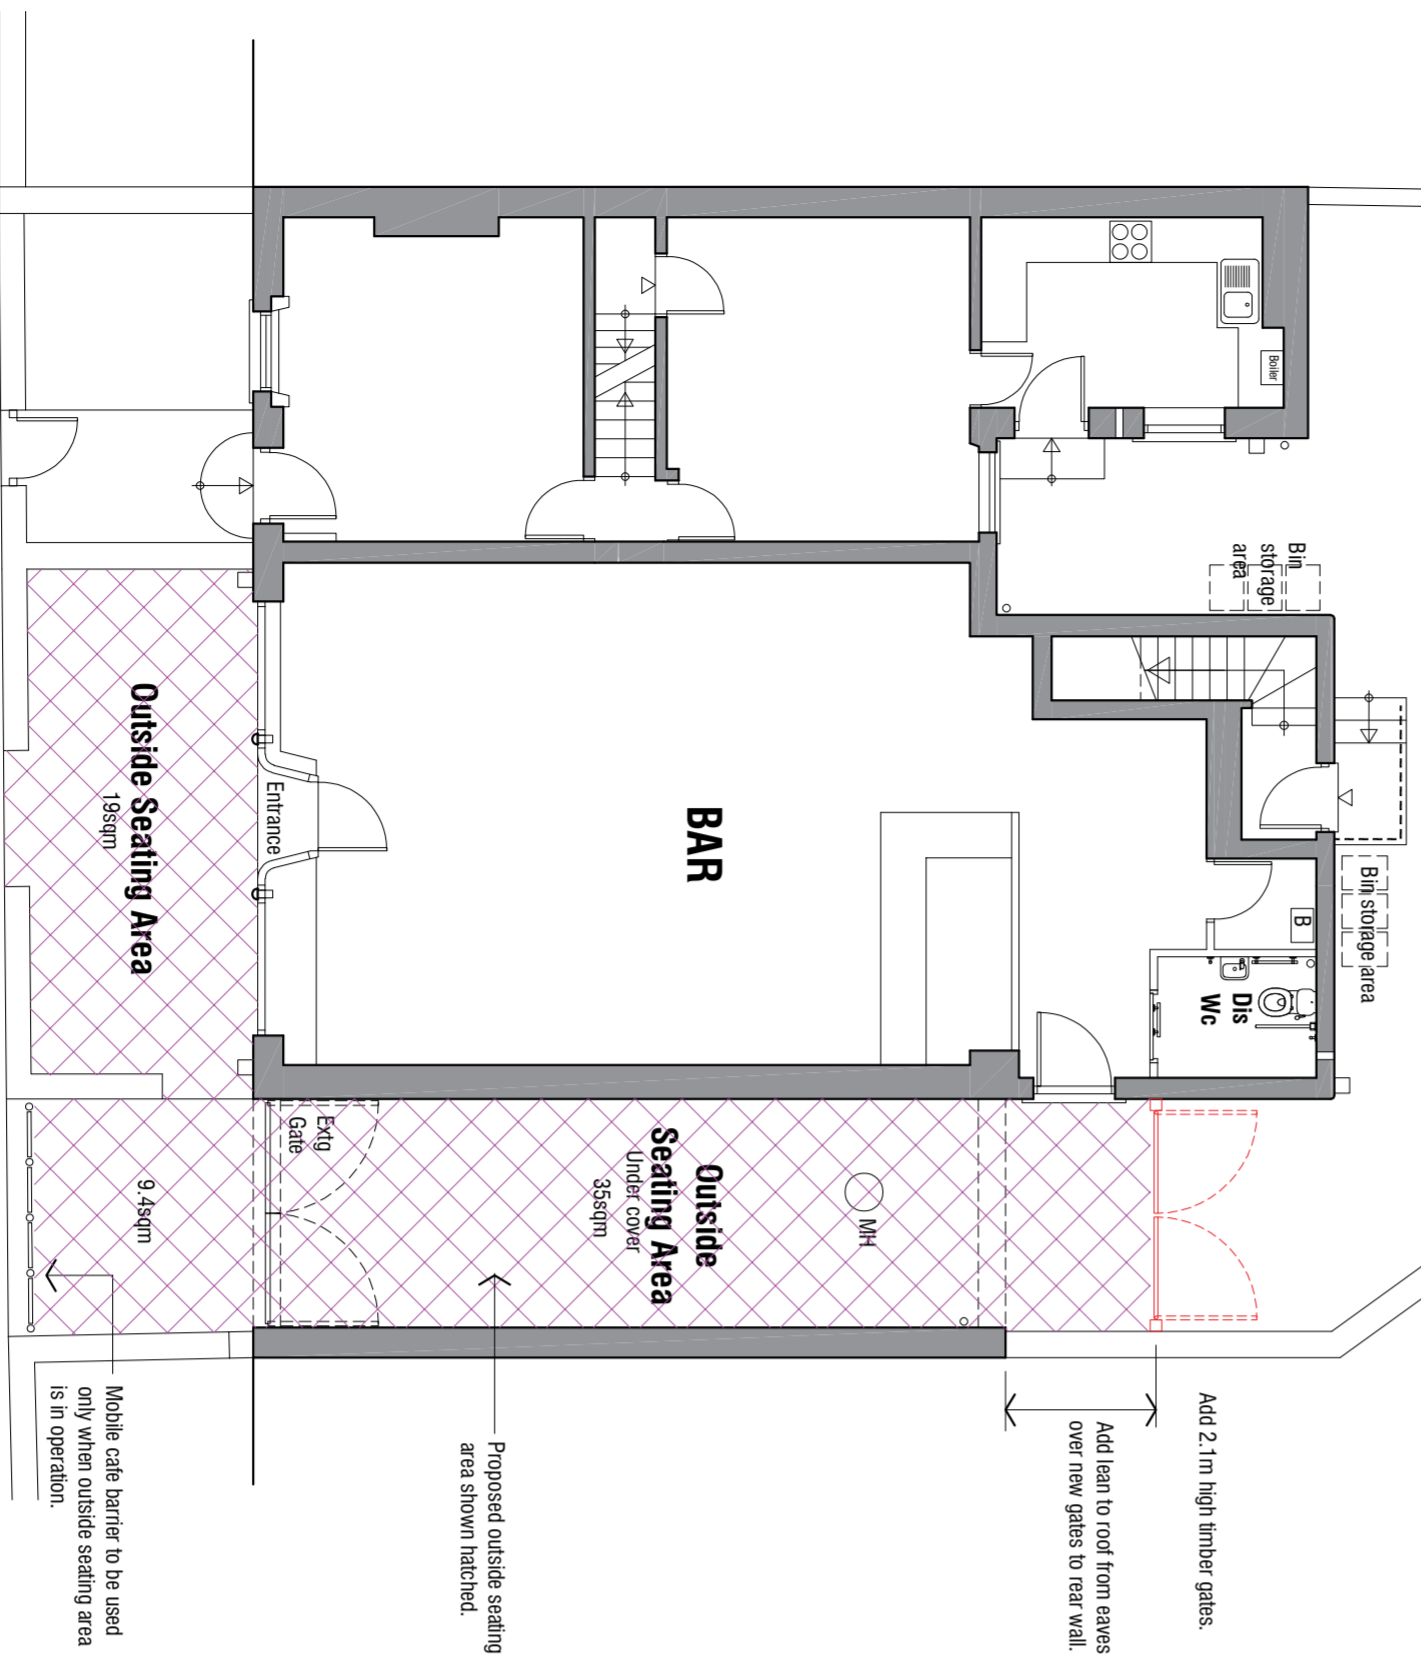


Floor Plan 1:100

CHURCH STREET

EXISTING ELEVATIONS

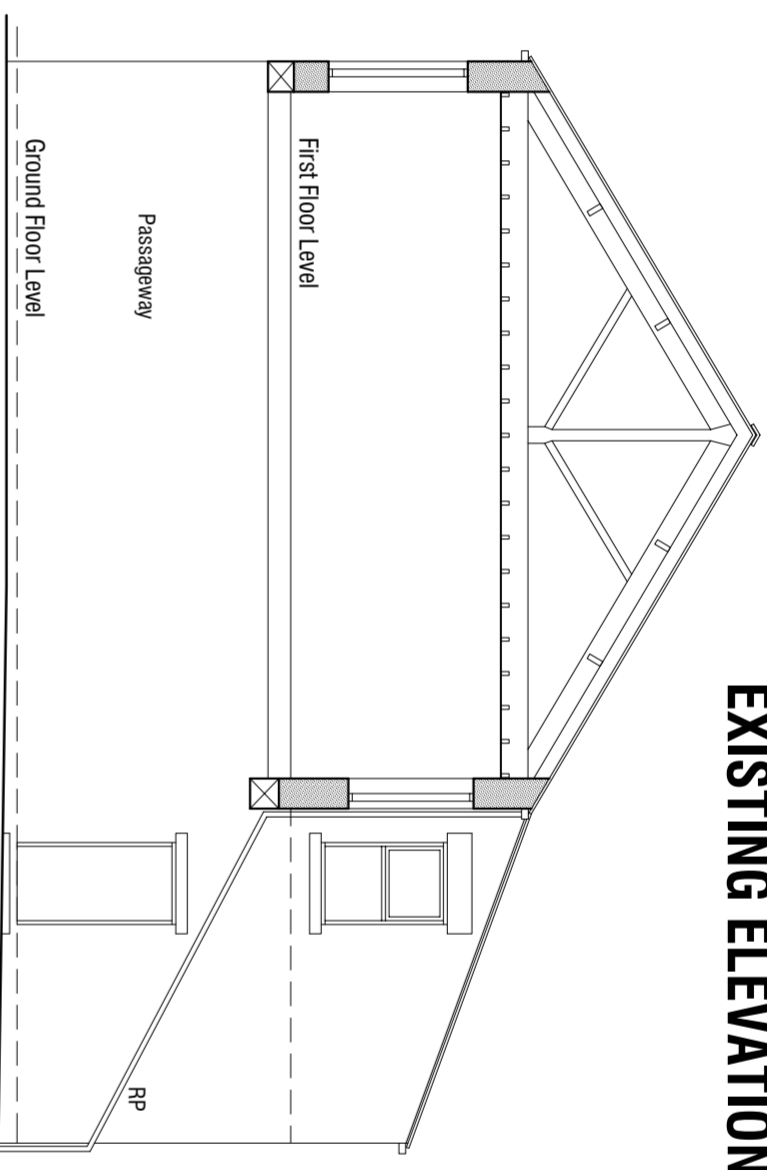


Sectional South West Elevation 1:100

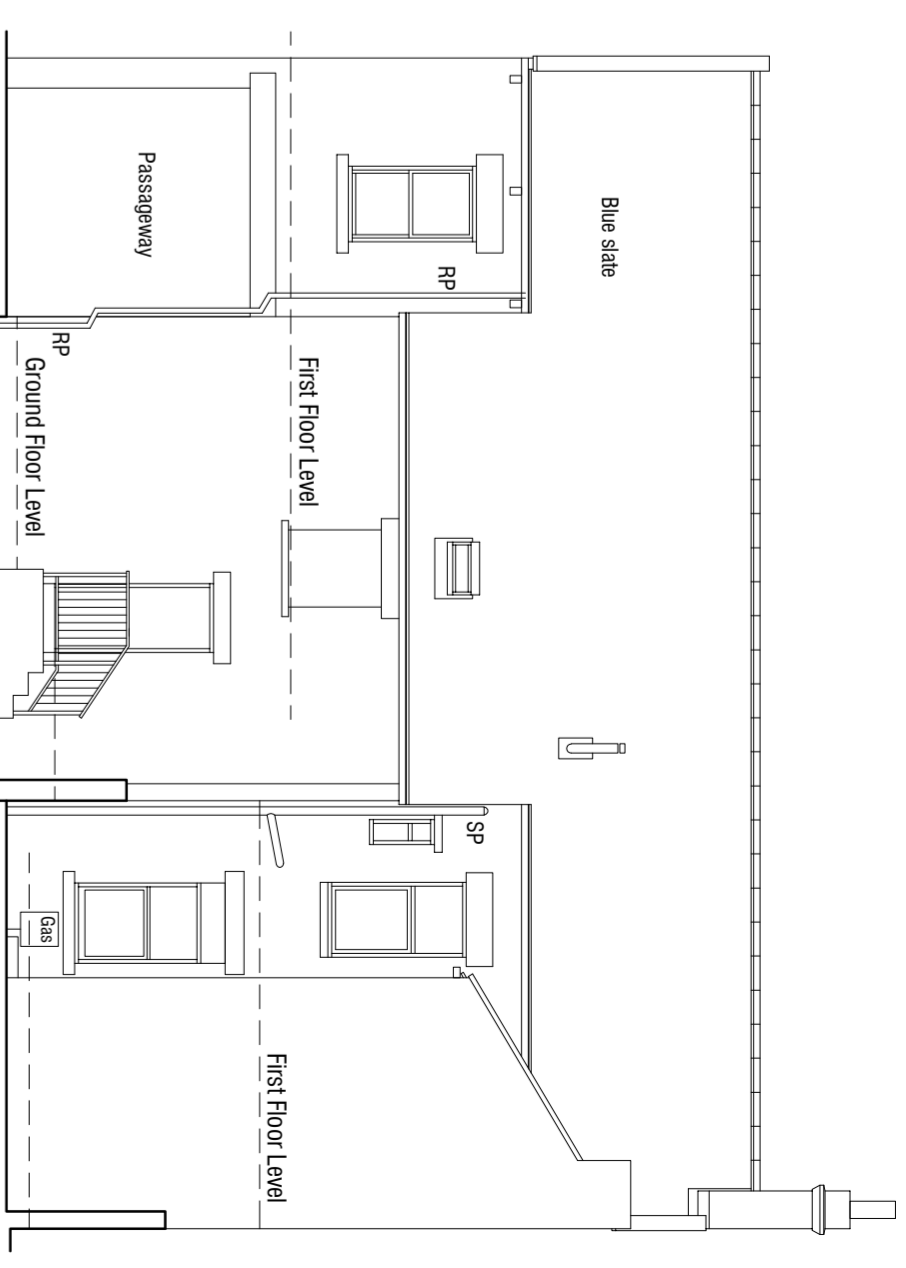


South East Elevation 1:100

PROPOSED ELEVATIONS

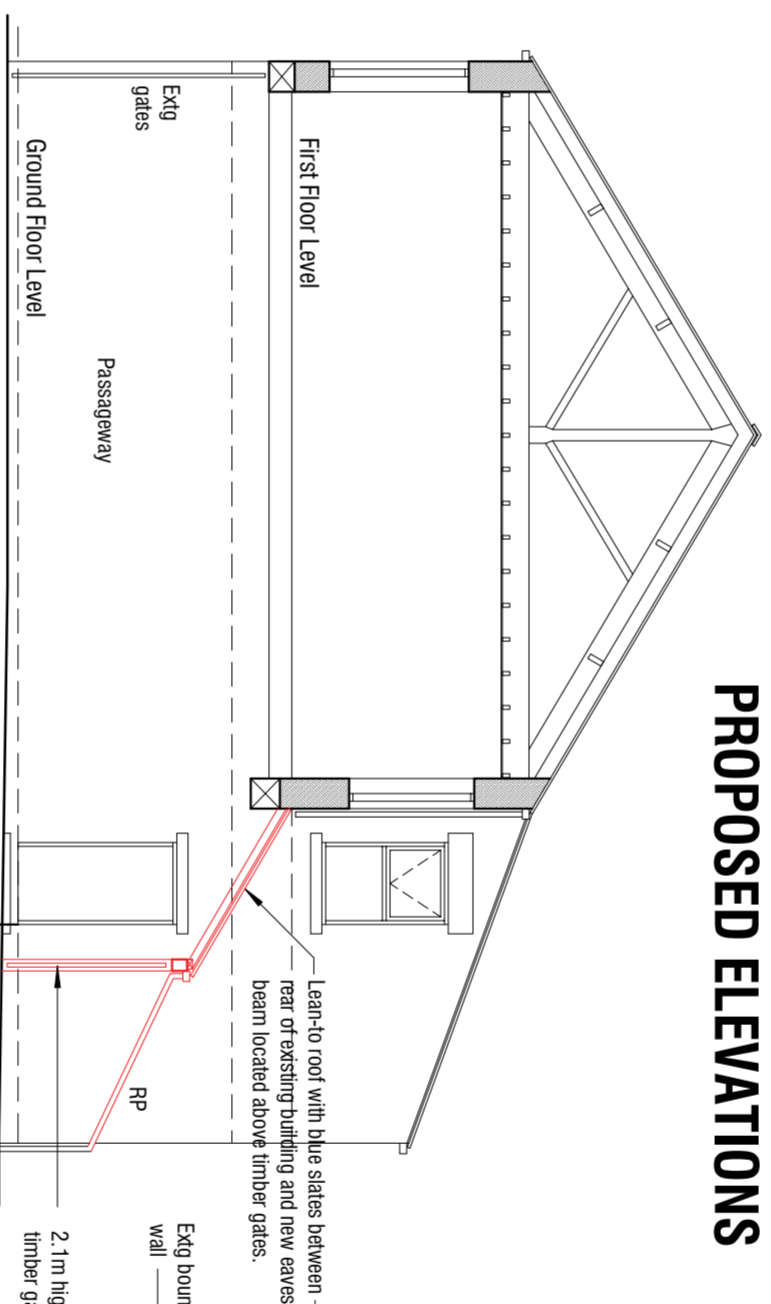

Sectional South West Elevation 1:100

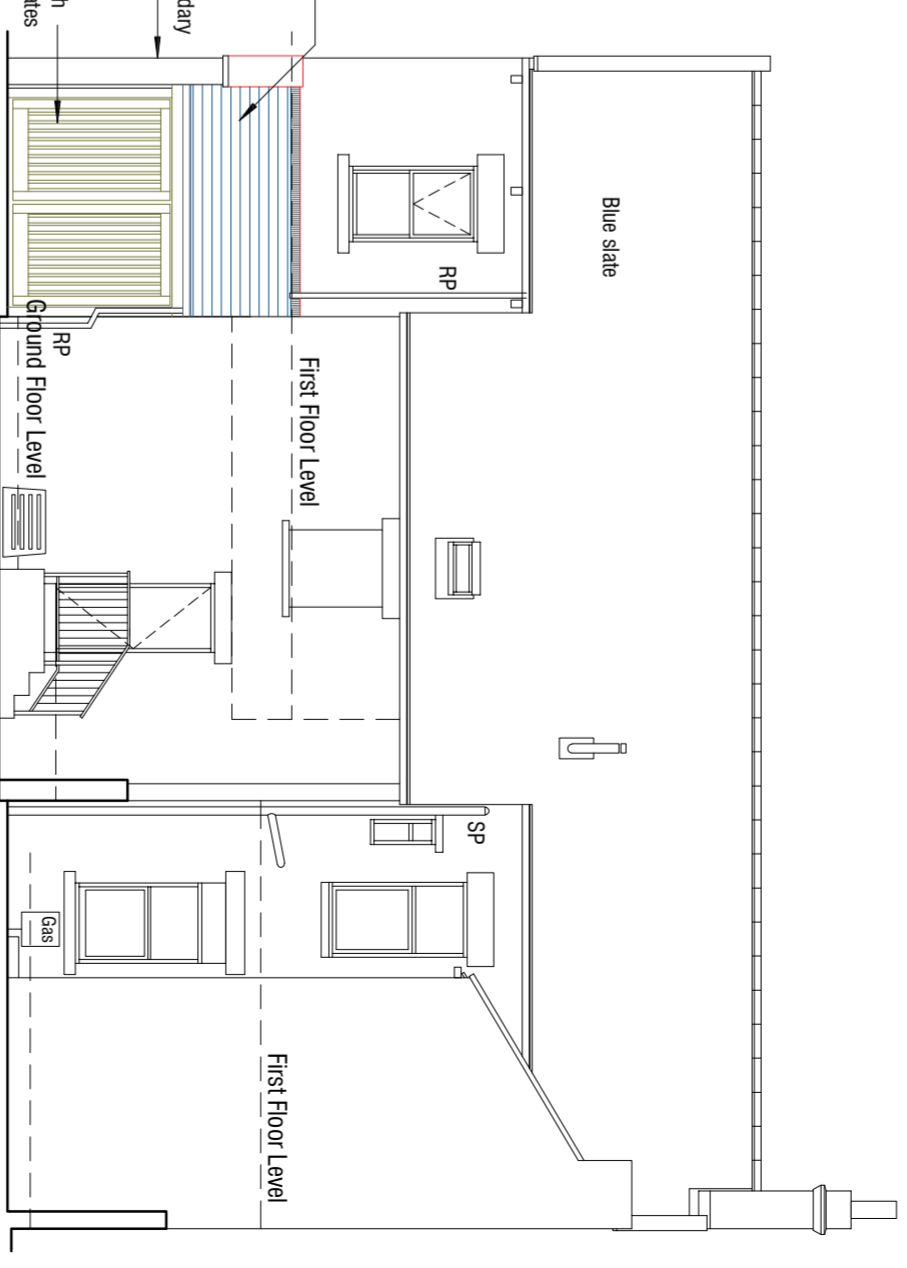

South East Elevation 1:100

PLANS & ELEVATIONS

architectural design and building consultants

Fairfield House
 Barnsley Close Barnsley
 S70 2FL
 T: 01226 286256
 M: 07861898300
 E: mark@mboothdesign.co.uk

PROPOSALS

THE ANVIL PH
 28 CHURCH STREET
 DARTON
 BARNSELEY S75 5HG

Scale 1:100 @ A2 Drawn MJB

Date FEB 2021 Ref: 21.07

DWG No. P10 Rev. -

Copyright mboothdesign. All dimensions in millimetres unless otherwise stated.
 Dimensions for setting out in red/green are to be checked and verified on site.