






Rear Elevation



Side Elevation

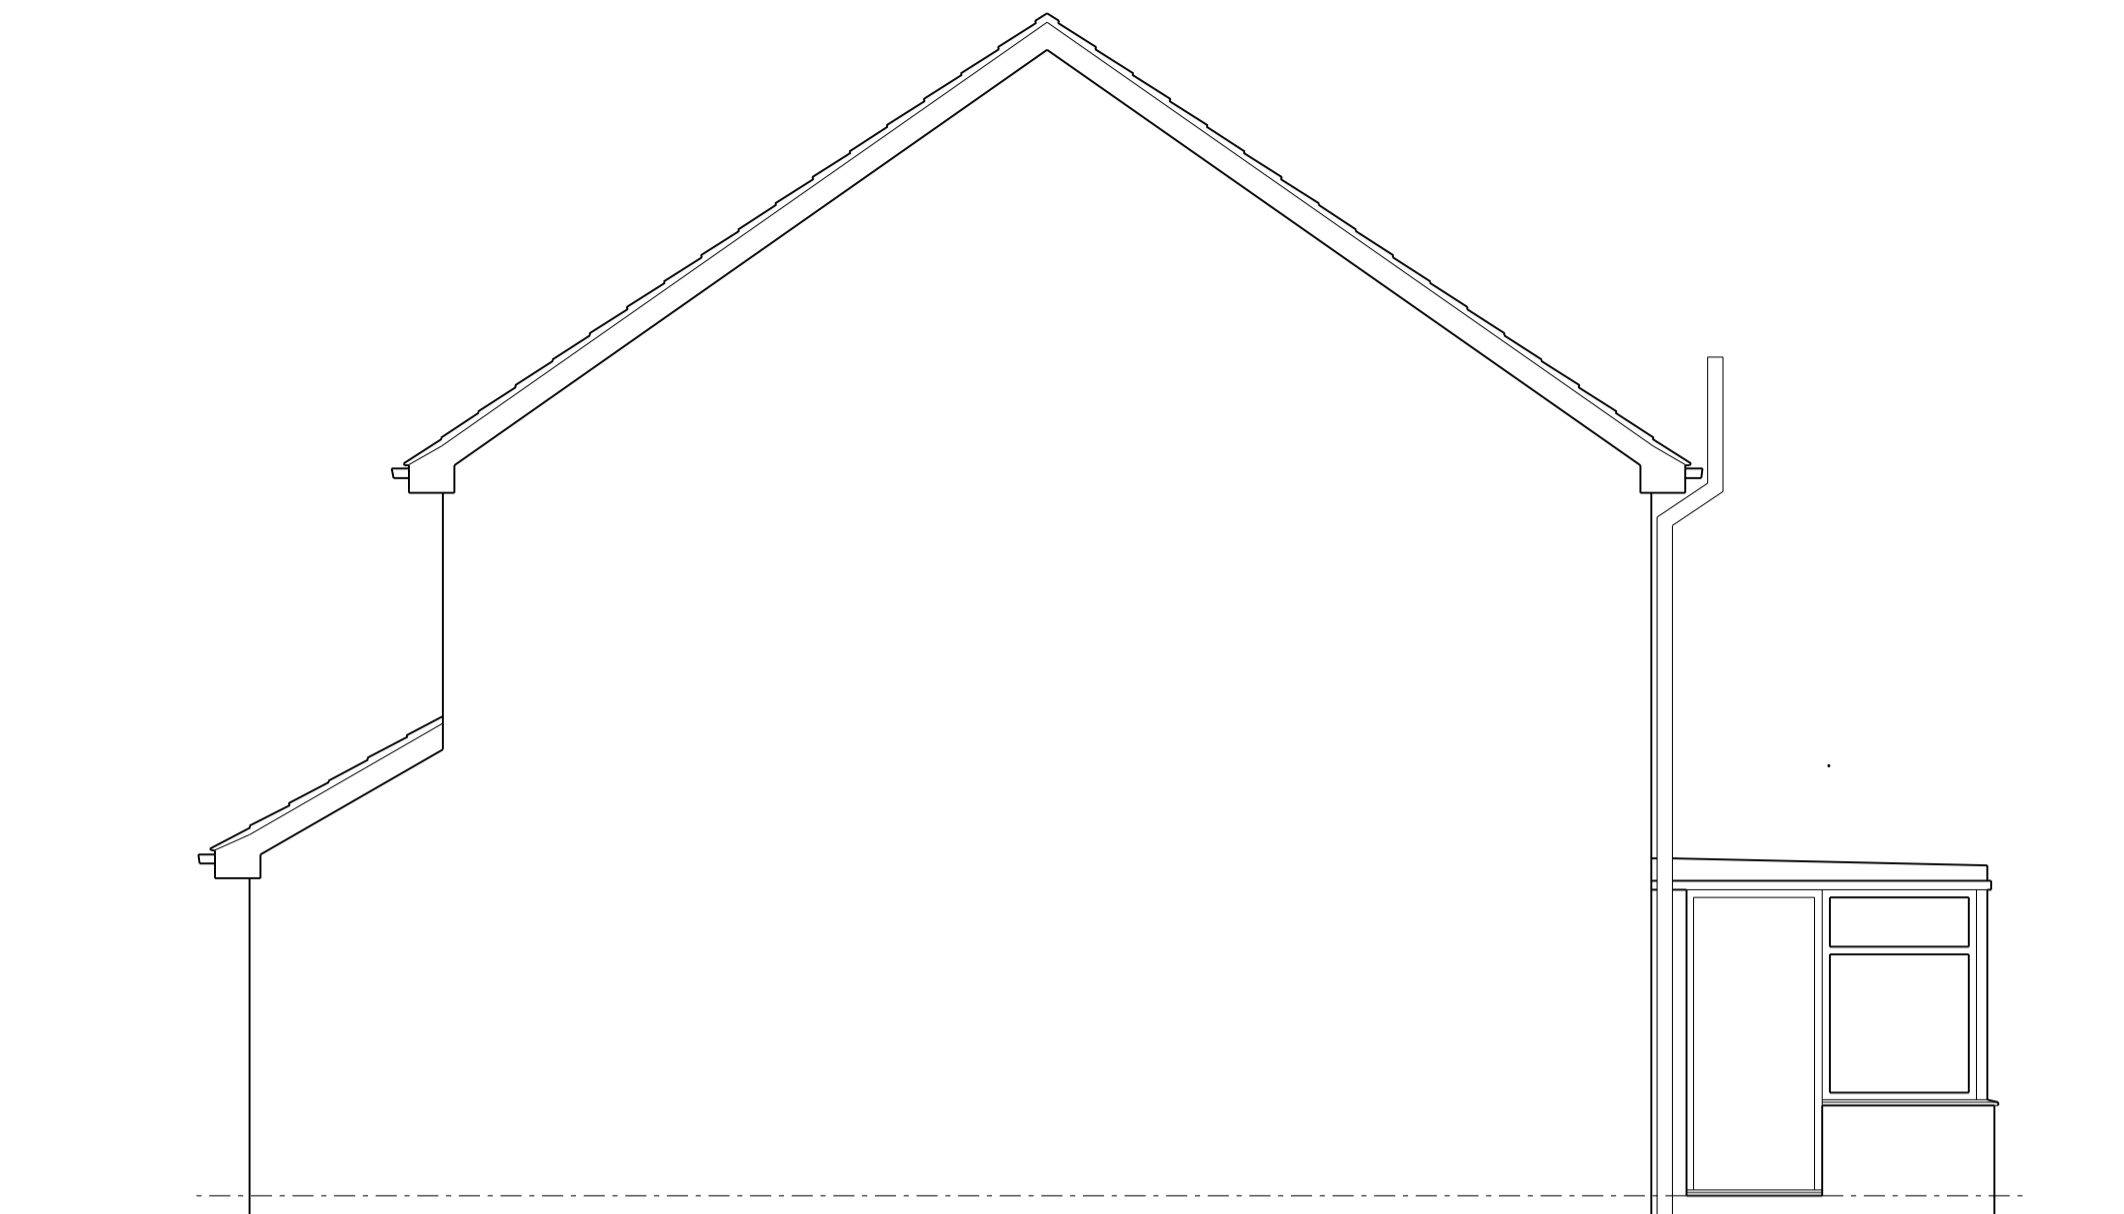

Front Elevation

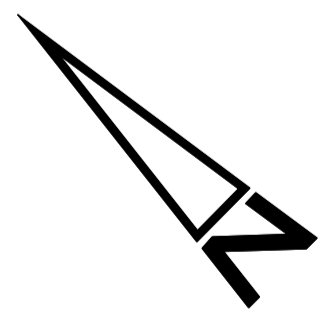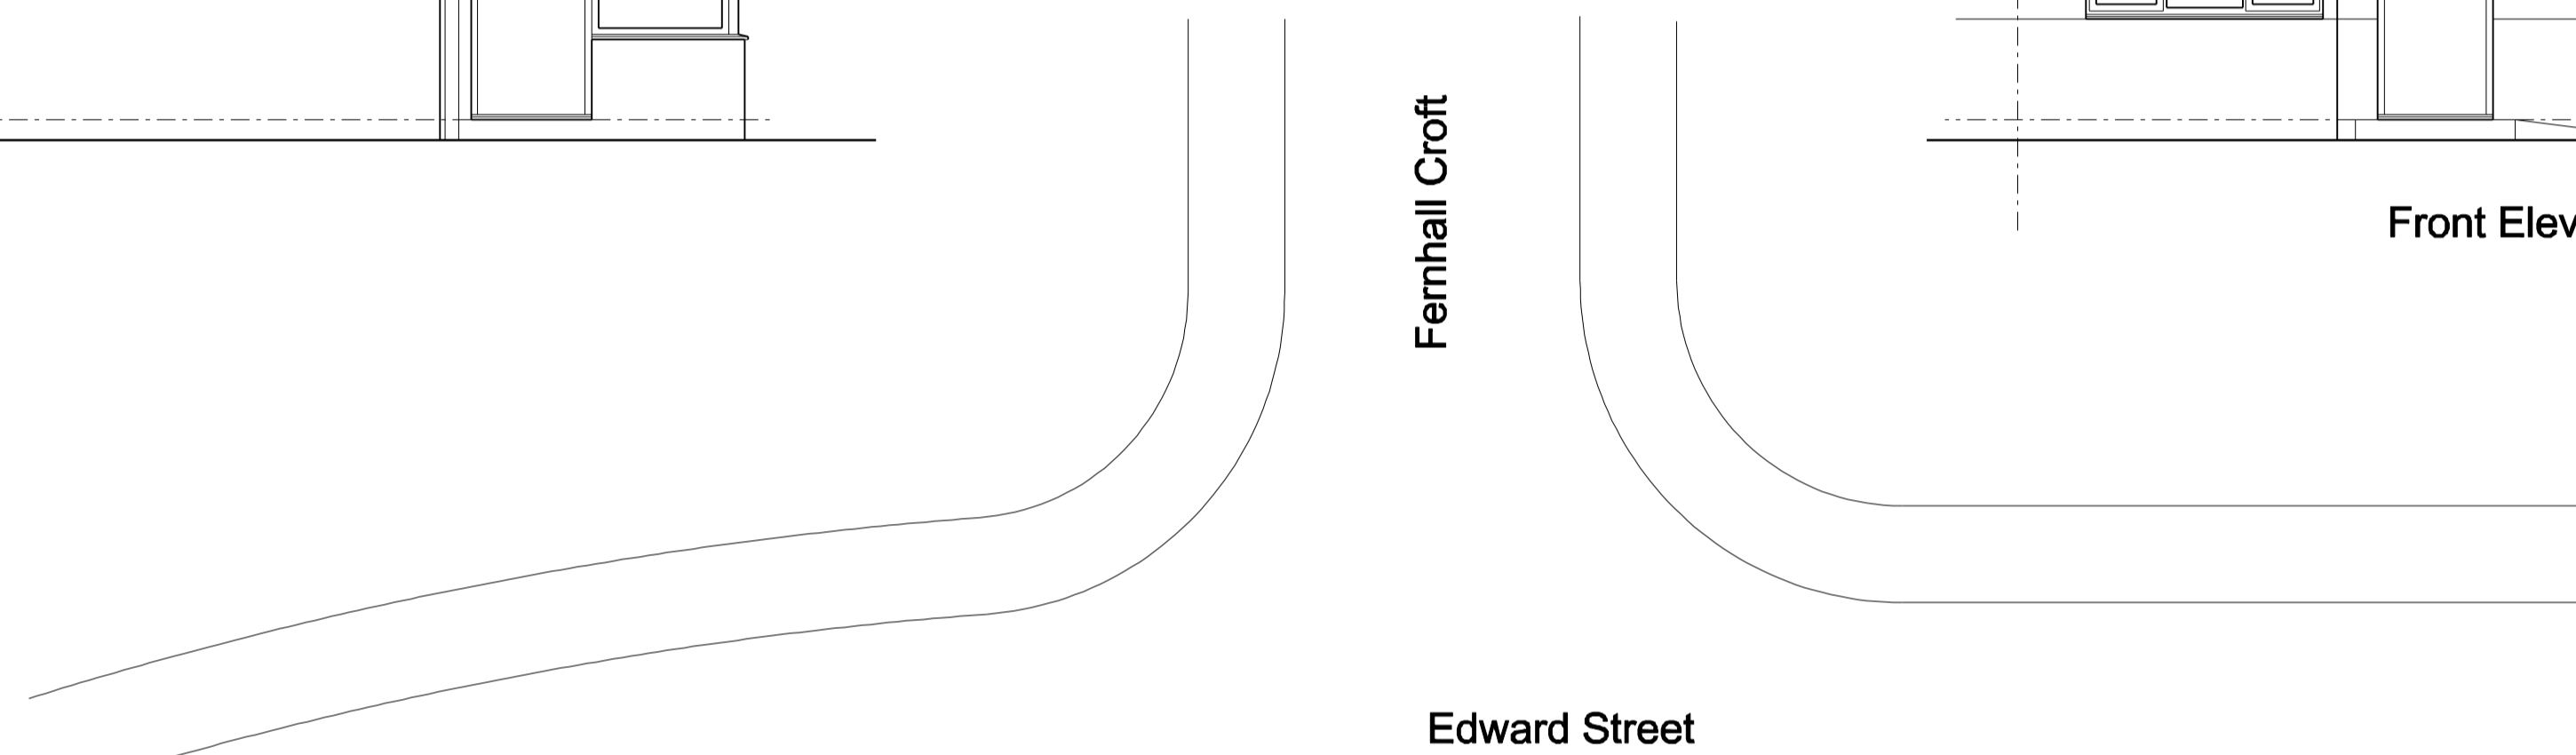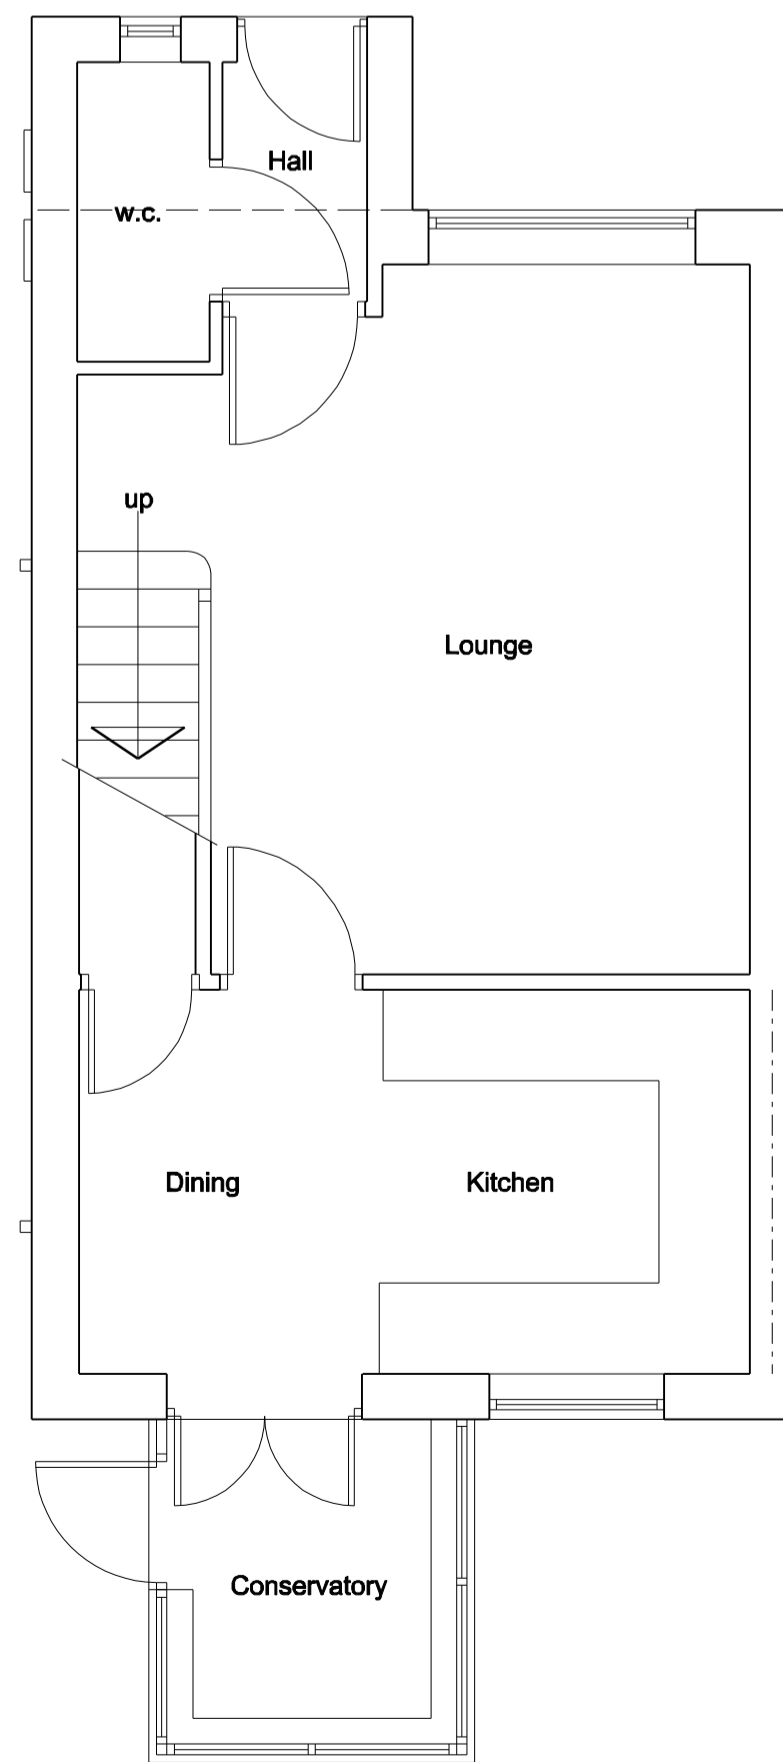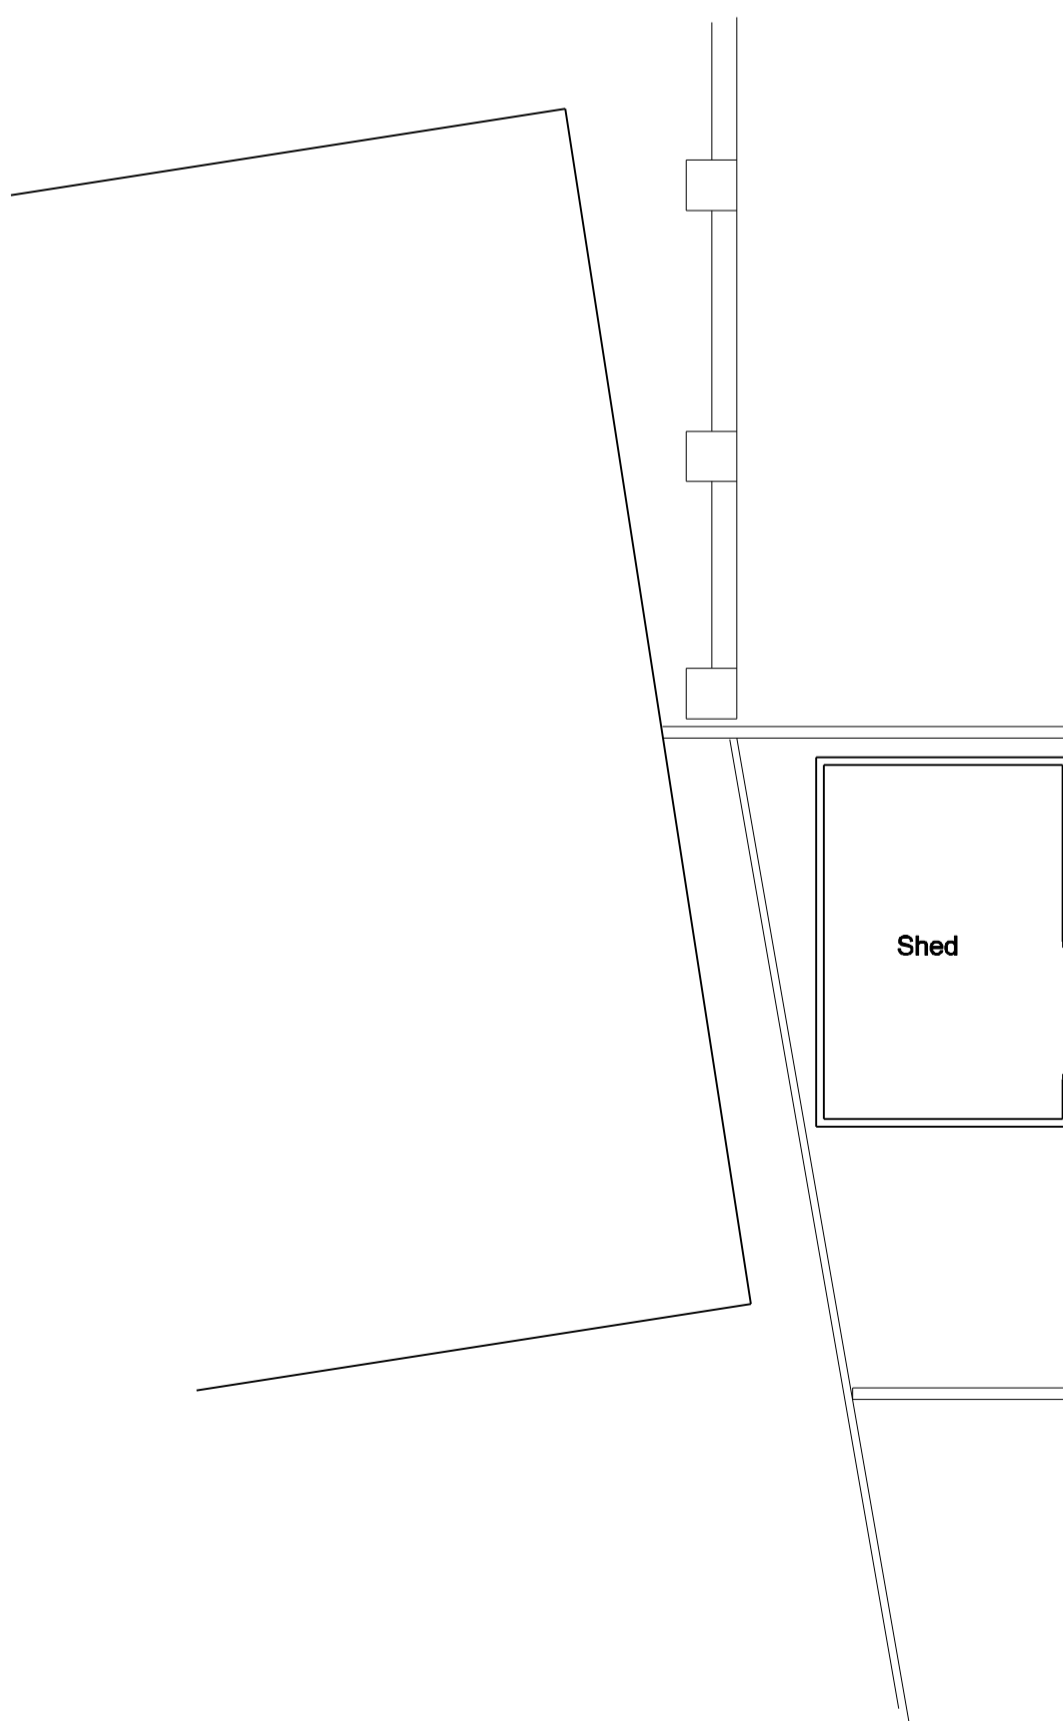

Site Plan
(scale 1:200)

proposed extensions

A	
Client Mr Alan Scargill	
Job Title Proposed Alterations 46 Edward Street Wombwell Barnsley S73 0BH	
Drawing Title Existing Plan and Elevations	
Scale	1:50
Date	June 2015
Drawn by	MJH
Drawing No.	984-01
Rev.	