




SITE AS EXISTING 1:200

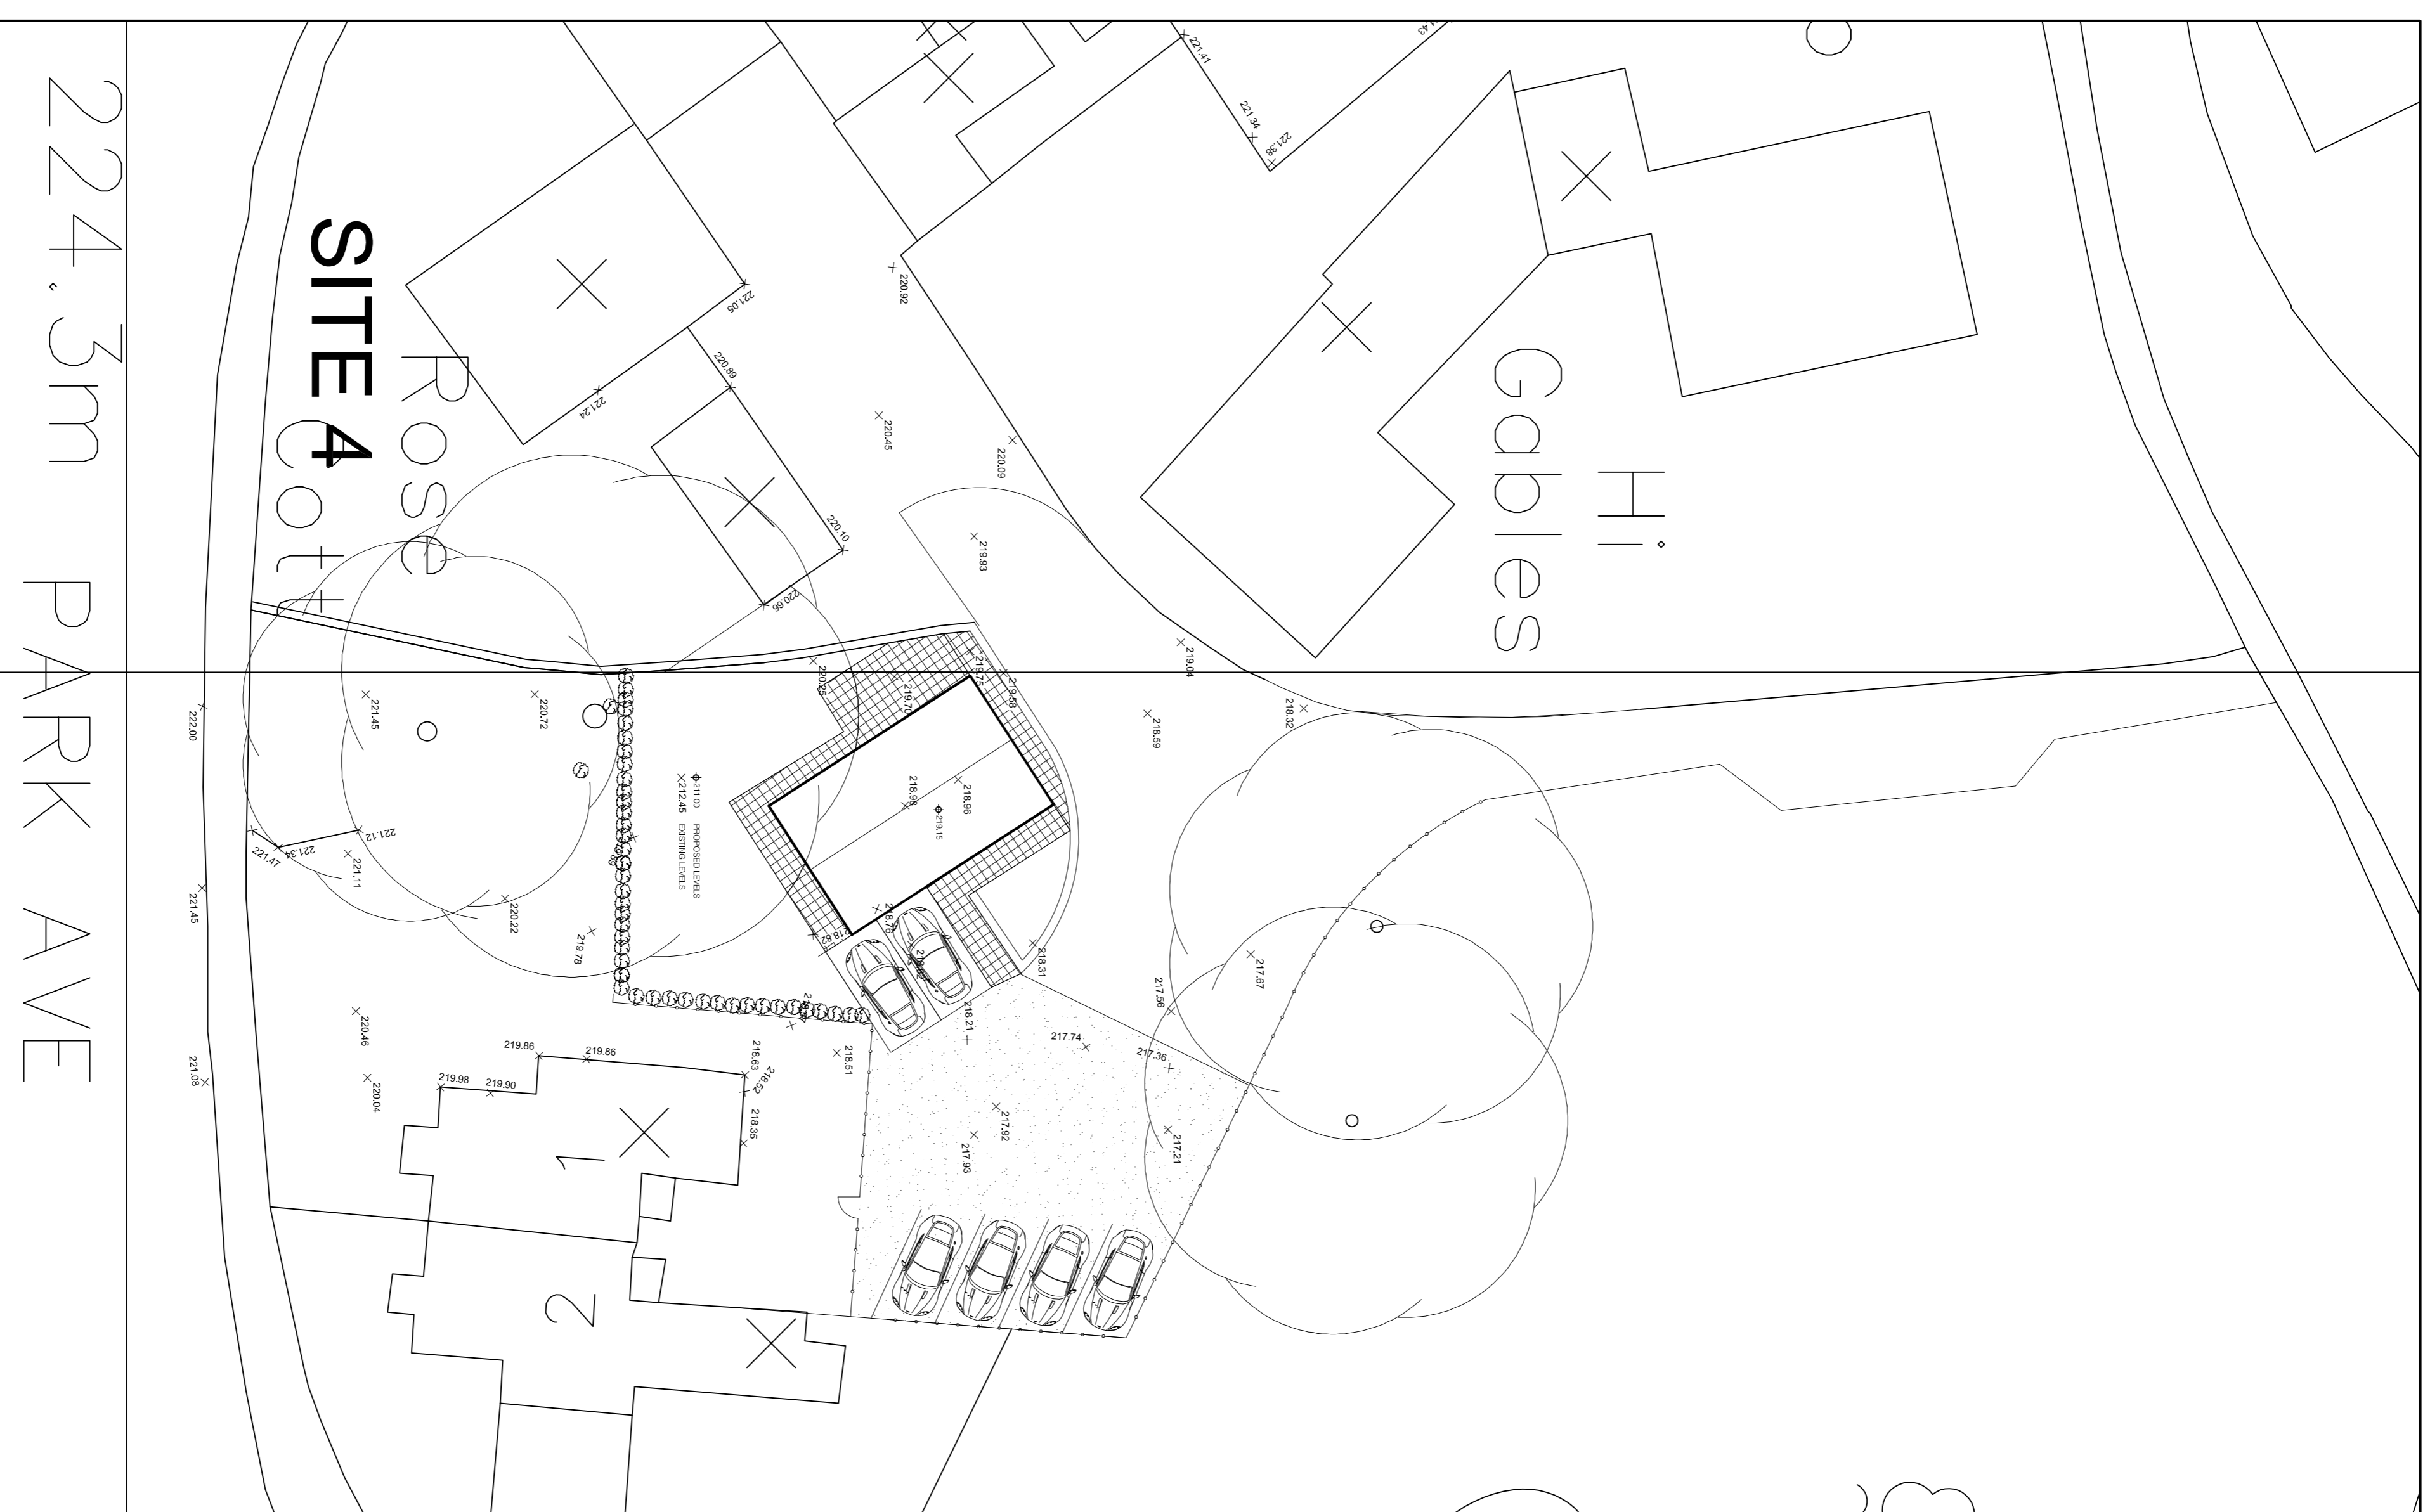

SITE AS PROPOSED 1:200

architecturaldrawings Ltd

DESIGN | DEVELOPMENT | BUILDING

44 Park Road, Barnby, 520 1VE
 01753 822221
 www.architecturaldrawingsltd.co.uk

REVISIONS

CLIENT

THE WHARNCLEIFE ESTATE
 WORTLEY VILLAGE PLAN

TITLE
 SITE 4
 EXISTING & PROPOSED
 SITE PLANS

DRAWING STATUS

INFORMATION

SCALE 1:100 @ A1

DATE JAN 2016

JOB NO. DRAWING NUMBER REV

707 04-01 .