




| REVISION | DATE | DESCRIPTION |
|----------|------|-------------|
| | | |

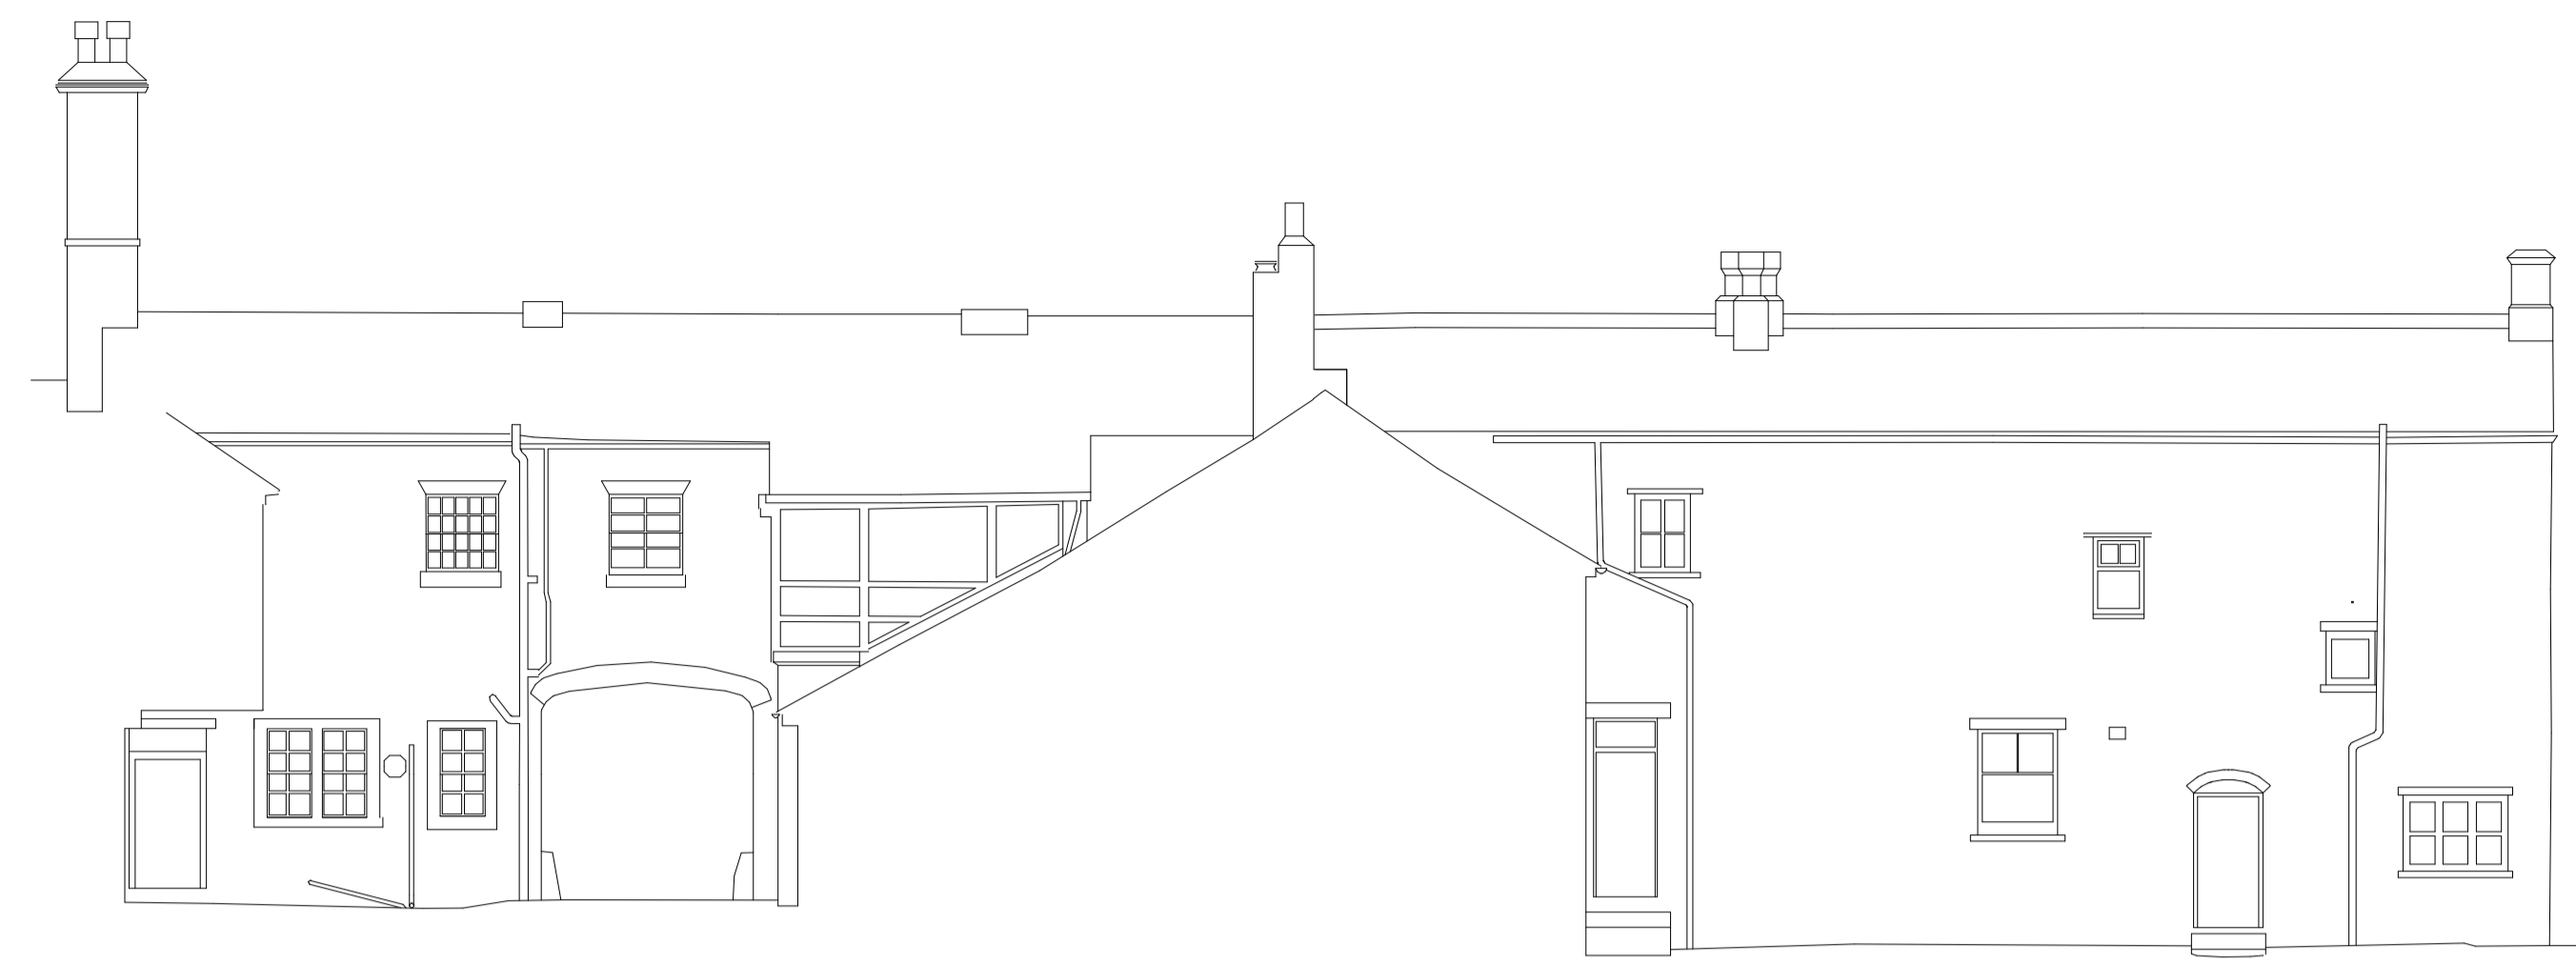


SOUTH ELEVATION

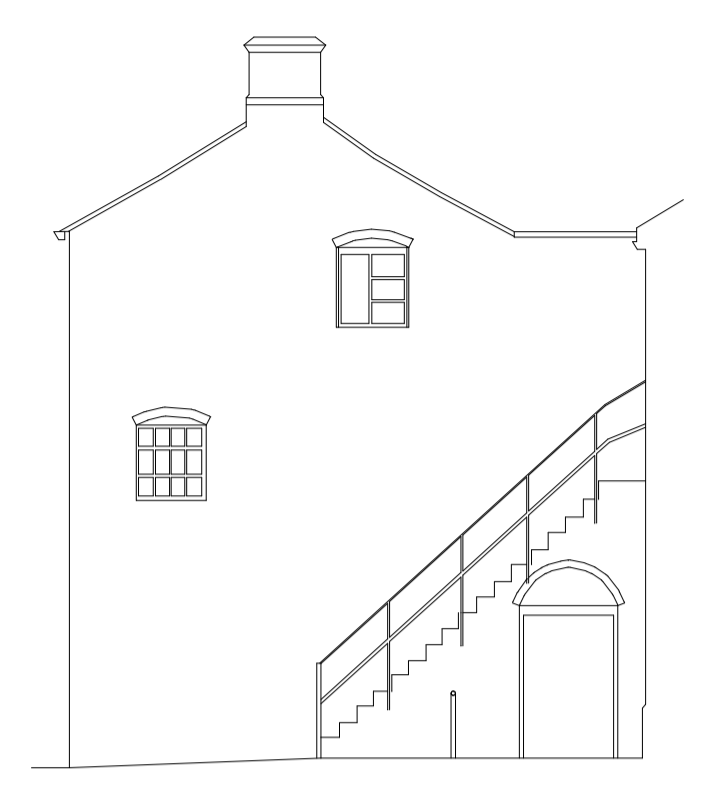


EAST ELEVATION

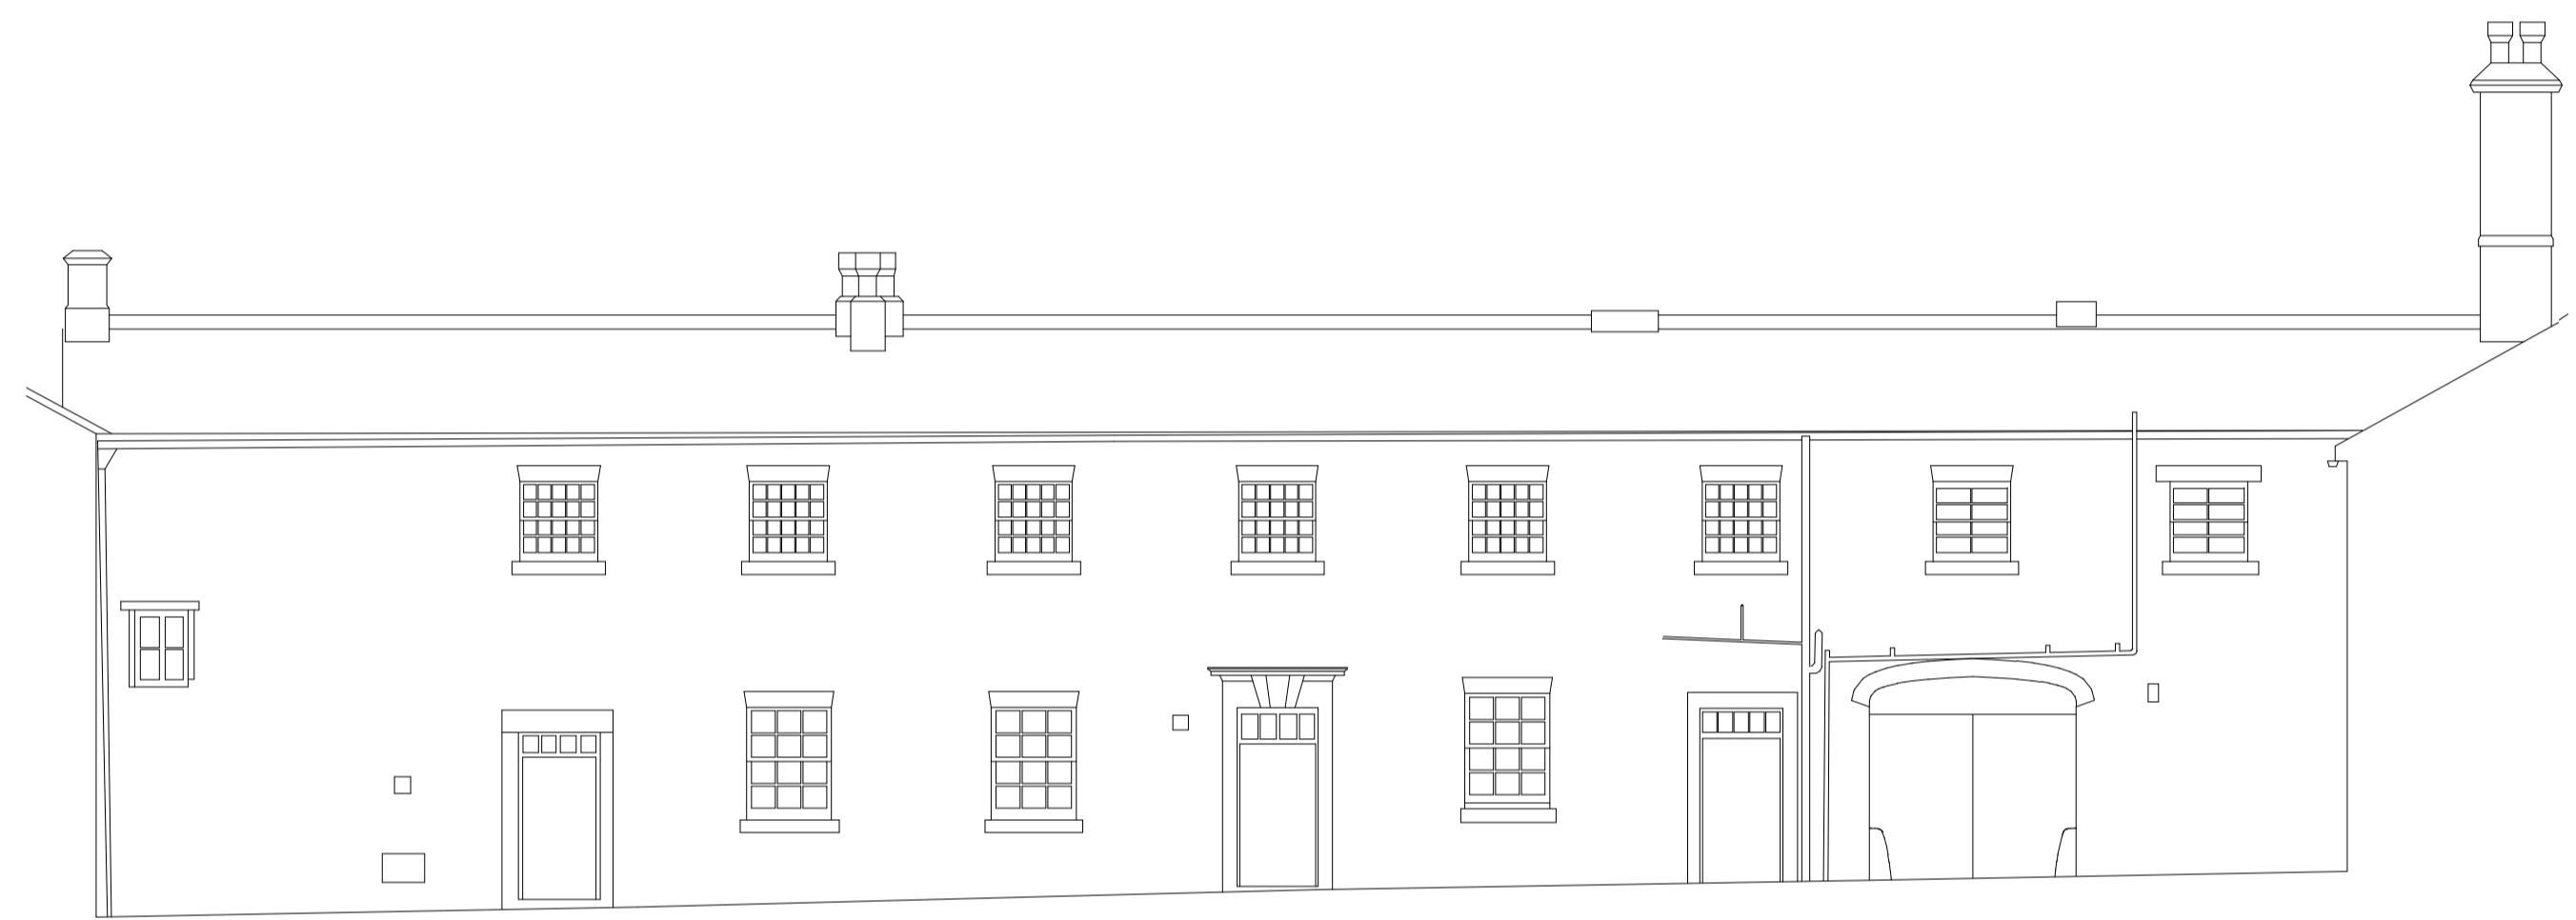


NORTH ELEVATION

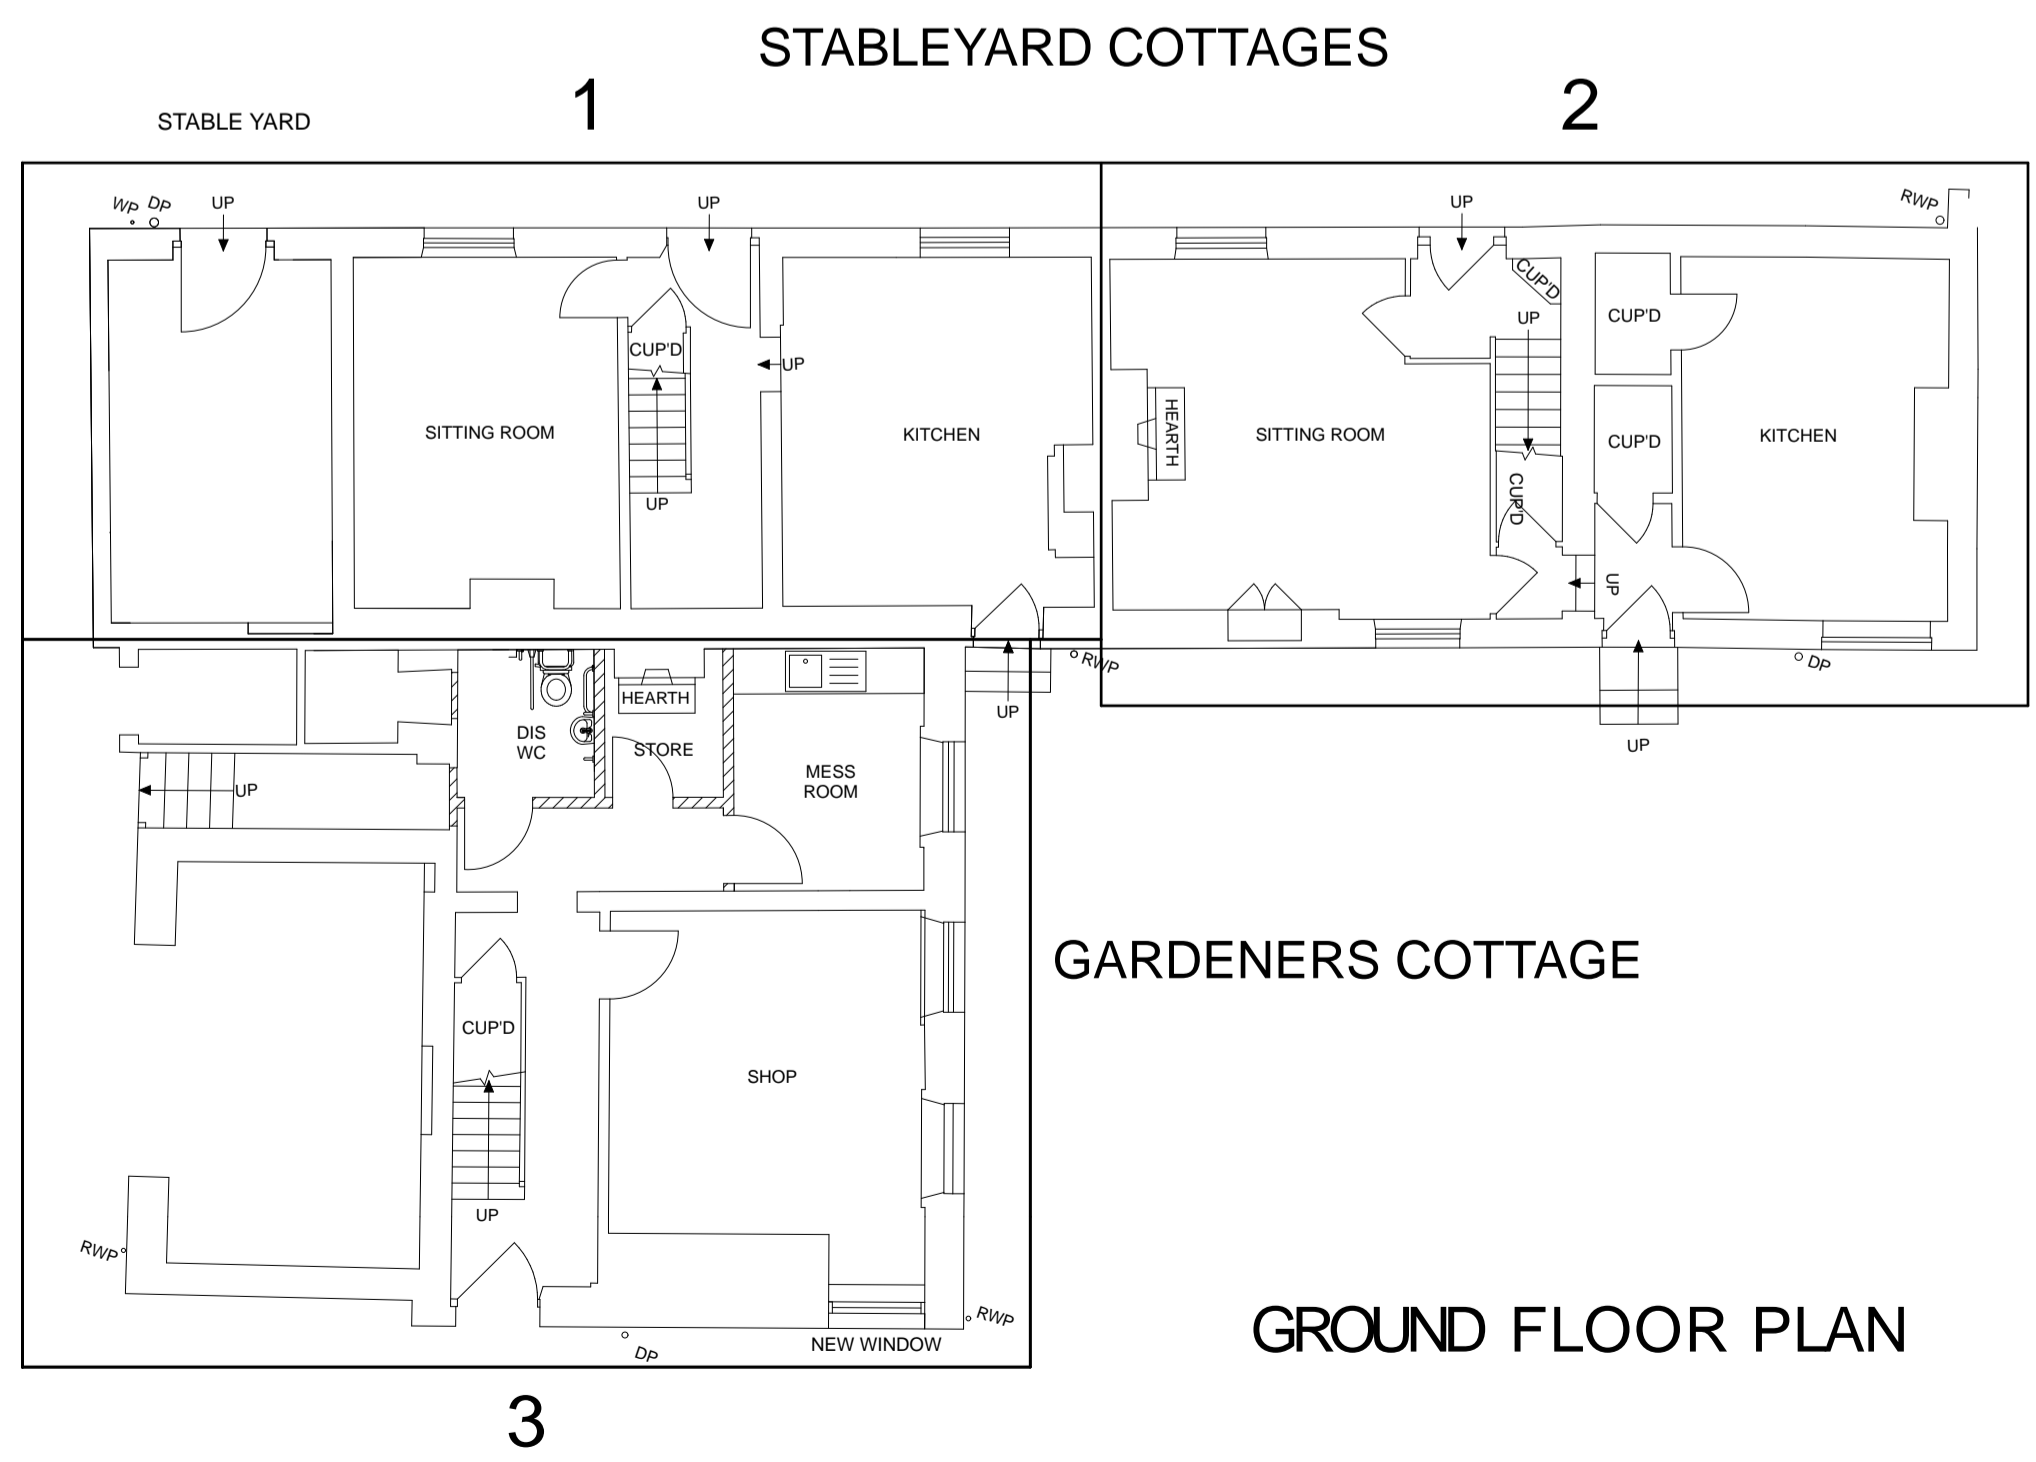

GROUND FLOOR PLAN

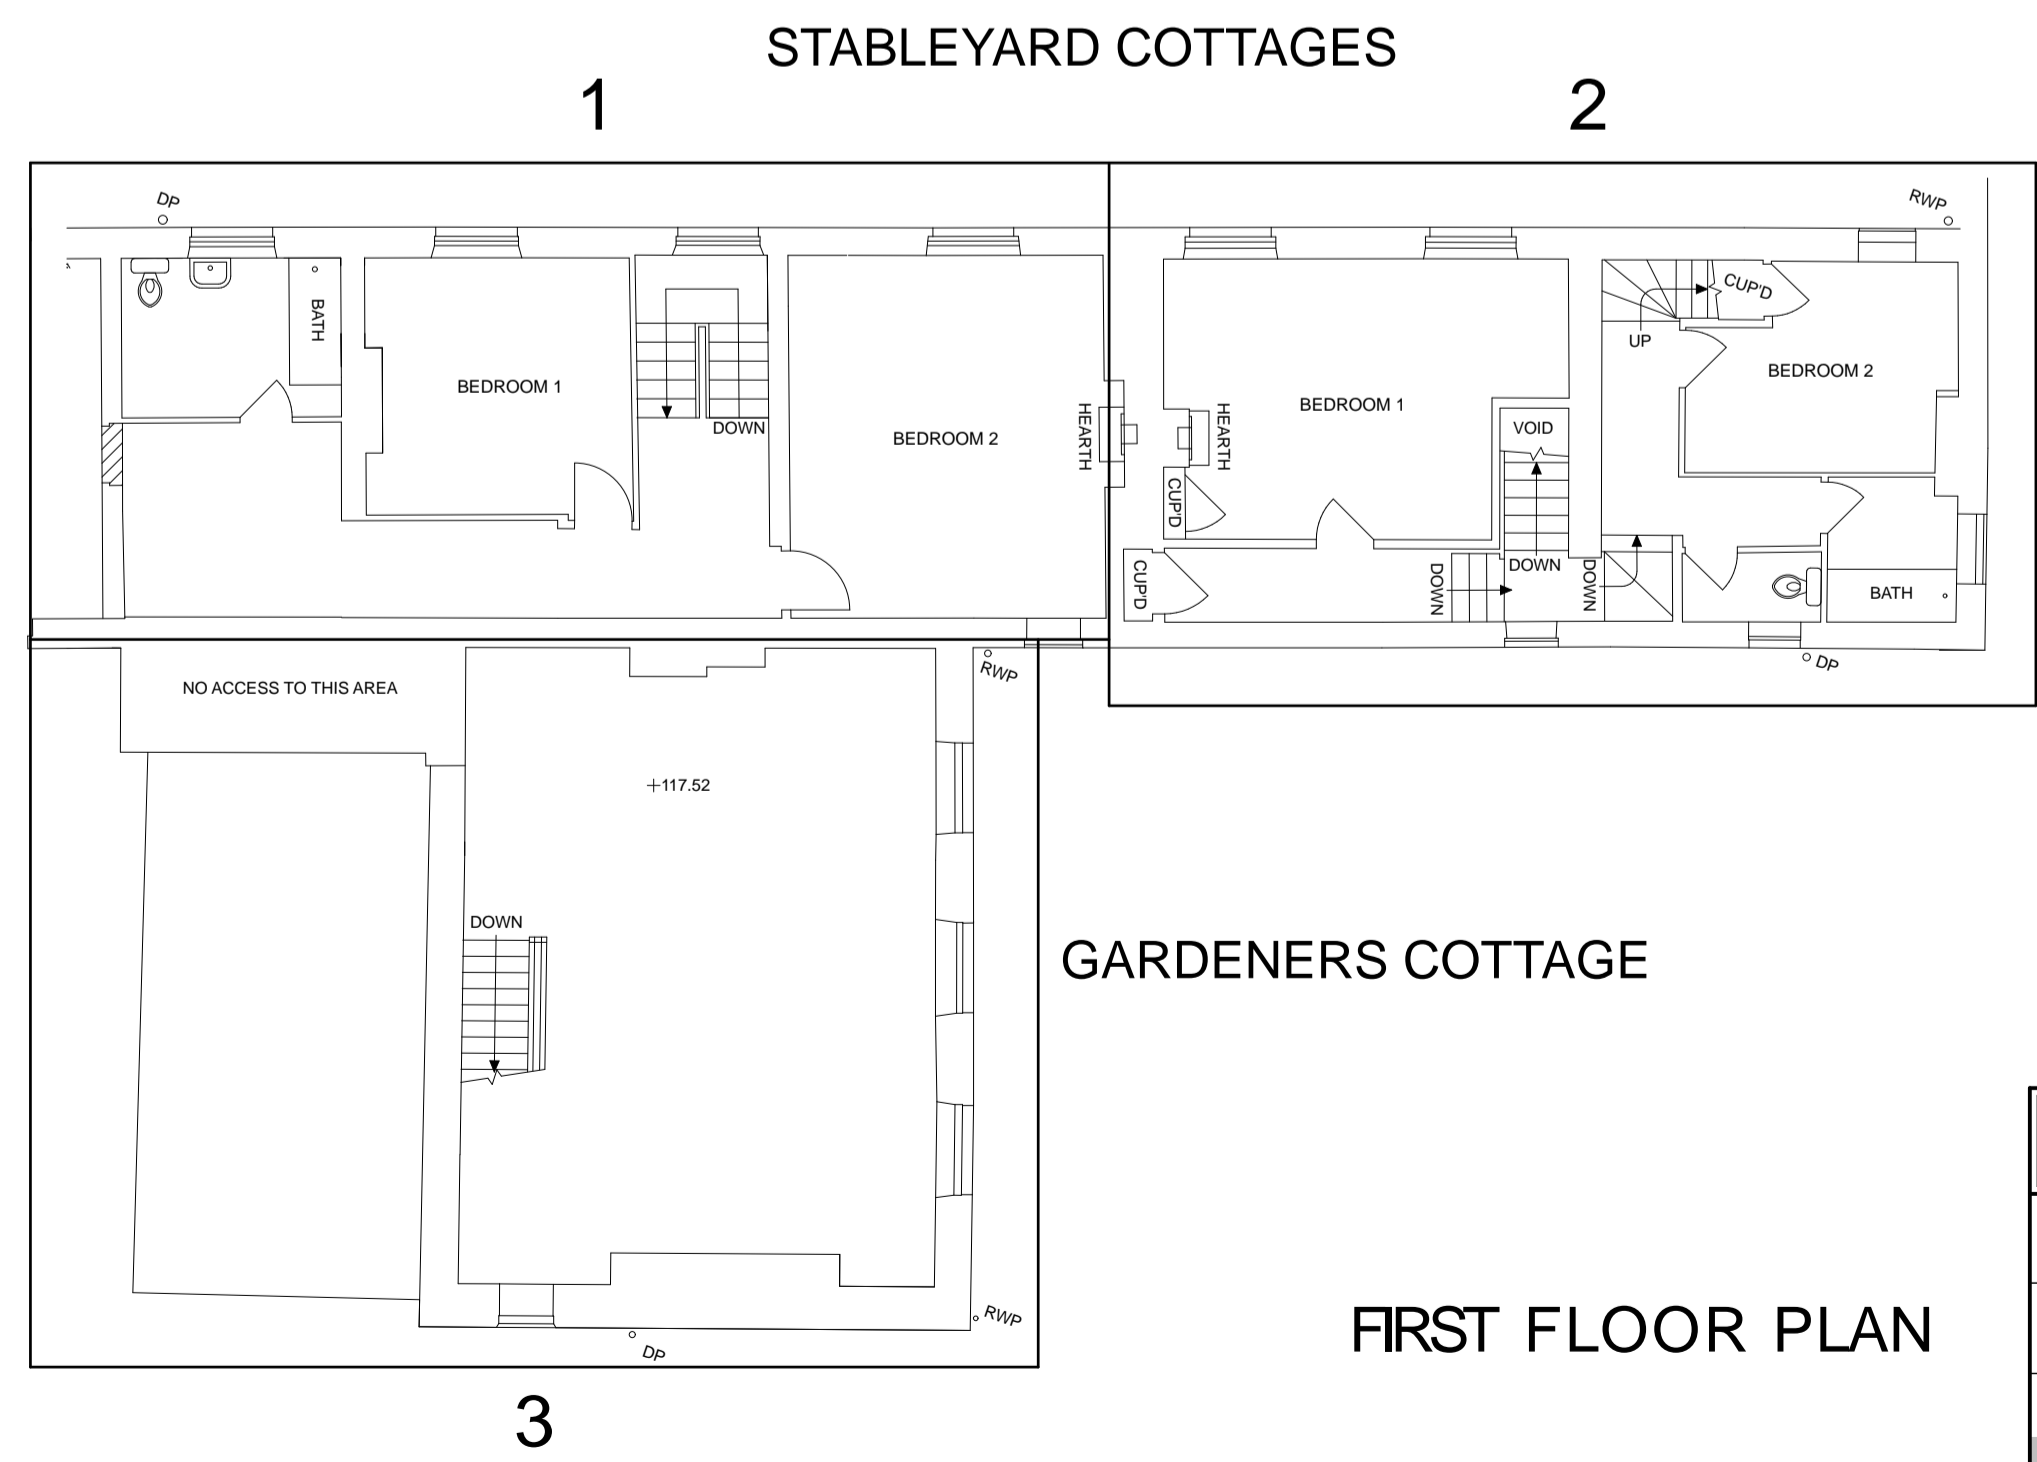

FIRST FLOOR PLAN

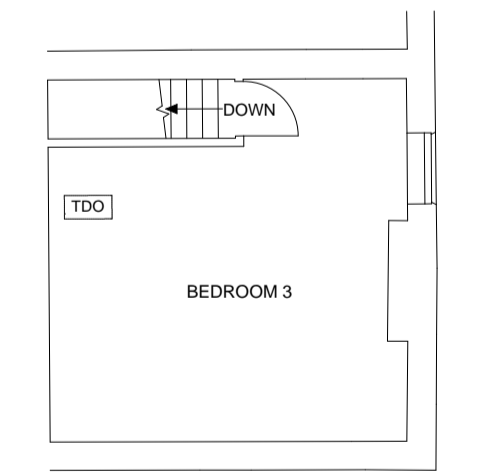

SECOND FLOOR PLAN



| | | |
|--|--------------|--------------|
| DRAWING TITLE | | |
| STABLEYARD COTTAGES - PROPOSED PLANS & ELEVATIONS | | |
| JOB DESCRIPTION | | |
| CANON HALL PARK, BARNSELY | | |
| DRAWING SCALE | DATE | DRAWING REF. |
| 1: 100 @ A1 | JANUARY 2016 | 2577.07 |
| BAART HARRIES NEWALL | | |
| ARCHITECTS | | |
| <small>1 WILDERHOPE HOUSE FOUNTAIN GARDENS BELLE Vue SHIRESBURY ST. JULIA FAX: 01743 34944 TEL: 01743 361261</small> | | |