

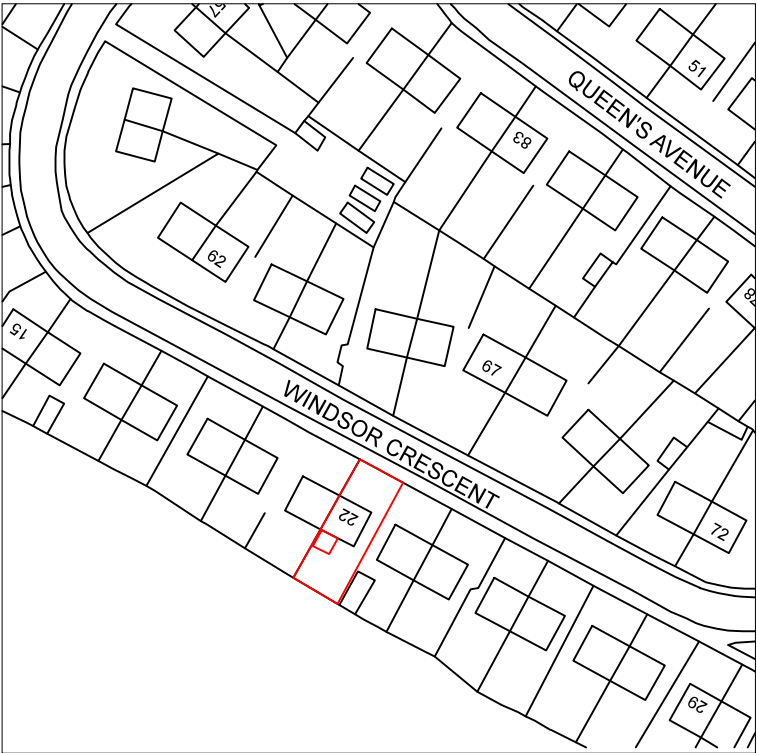


Drawing No.	Rev No.
MSC001 -001	

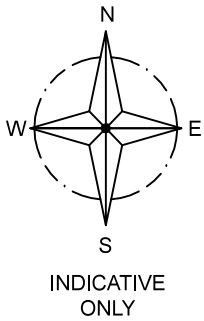

LOCATION PLAN
SCALE 1:1250 AT A3

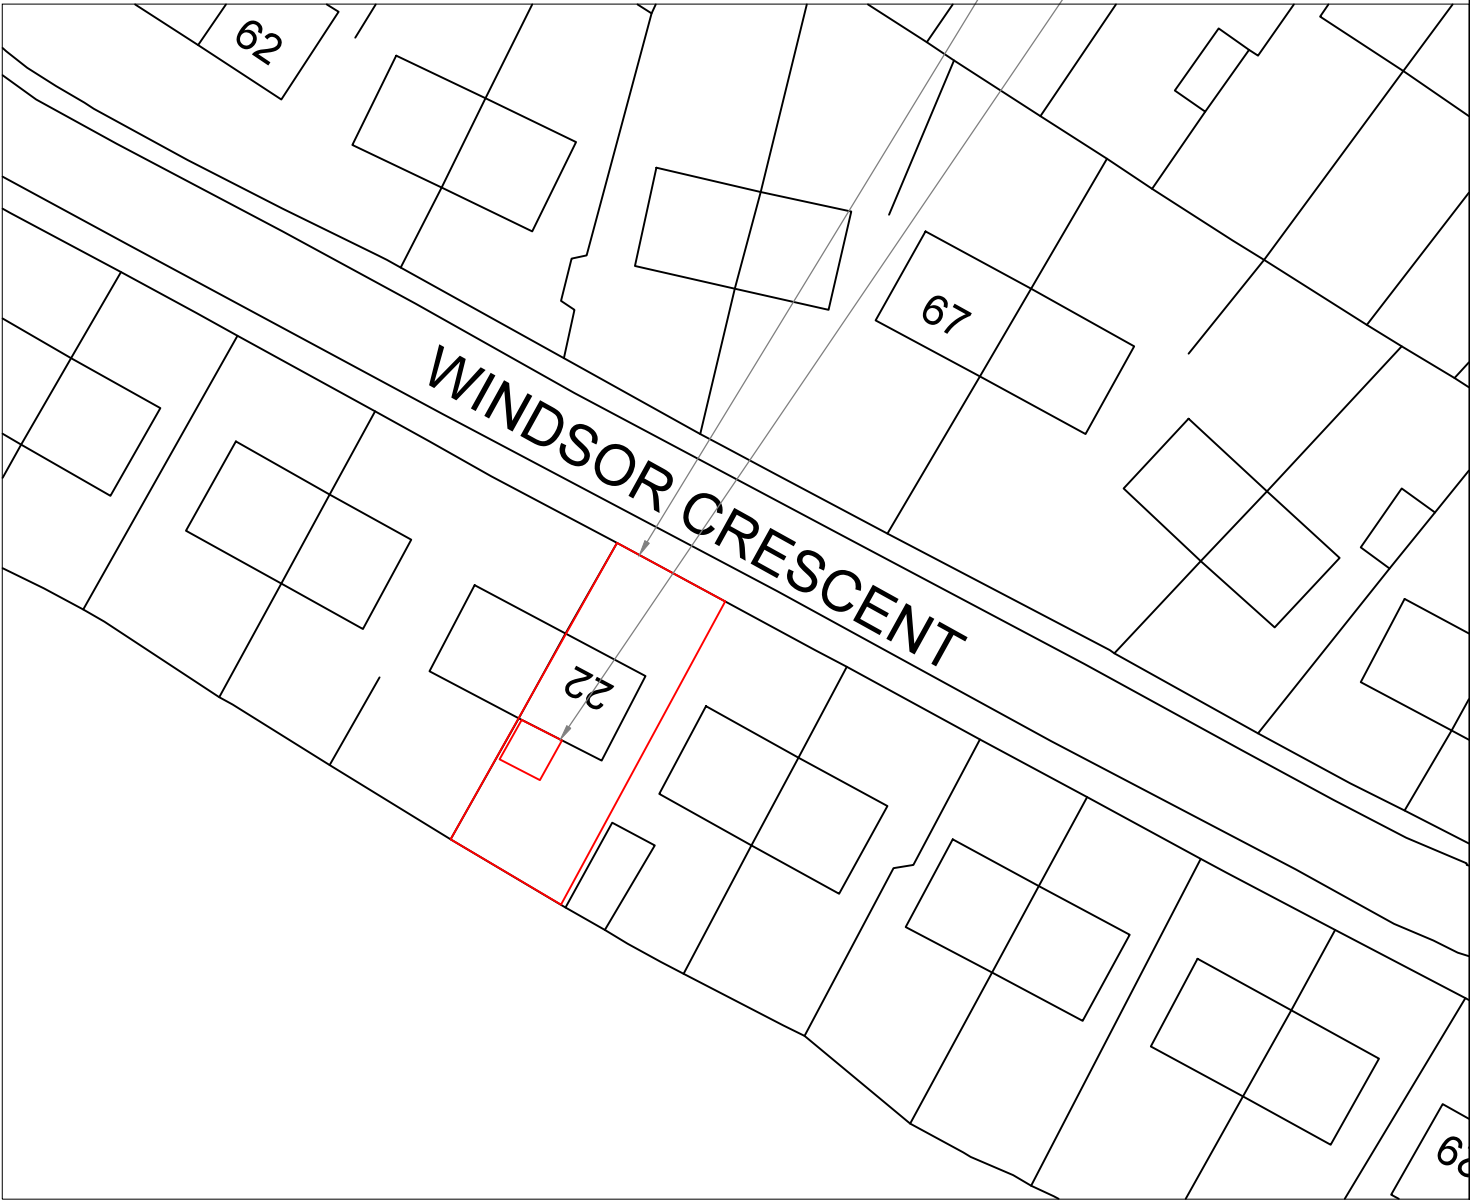

SITE PLAN
SCALE 1:500 AT A3

DO NOT SCALE: Contractor to check all dimensions and report any omissions or errors

NOTES

Rev	Description	By	Chk	App	Date
-----	-------------	----	-----	-----	------

JRB DESIGNS Ltd
1 Saville Road
Cudworth
Barnsley
S72 8LT
Tel: 01226 383542
Fax: 01226 380078
Mob: 07970 541192
Email: john@jrbdesigns.co.uk
This drawing is copyright. © jrbdesigns Ltd.

Client

MR. S CLAYTON

Drawing Title

SITE PLANS

Address

22 WINDSOR CRECENT
MIDDLECLIFFE
BARNSELEY
S72 0HG

Project Title:

PROPOSED TWO STOREY
REAR EXTENSION

Purpose of Issue:

PLANNING

Drawing Status

FIRST ISSUE

Scale at A3 AS SHOWN	Drawn By JRB	Date 01/05/2019
Checked By	Date 01/05/2019	Approved By Date 01/05/2019
Project No. MSC001	Drawing No. 001	Revision -

APPROVAL ☒ INFORMATION ☐ TENDER ☐ CONTRACT ☐ CONSTRUCTION ☐