



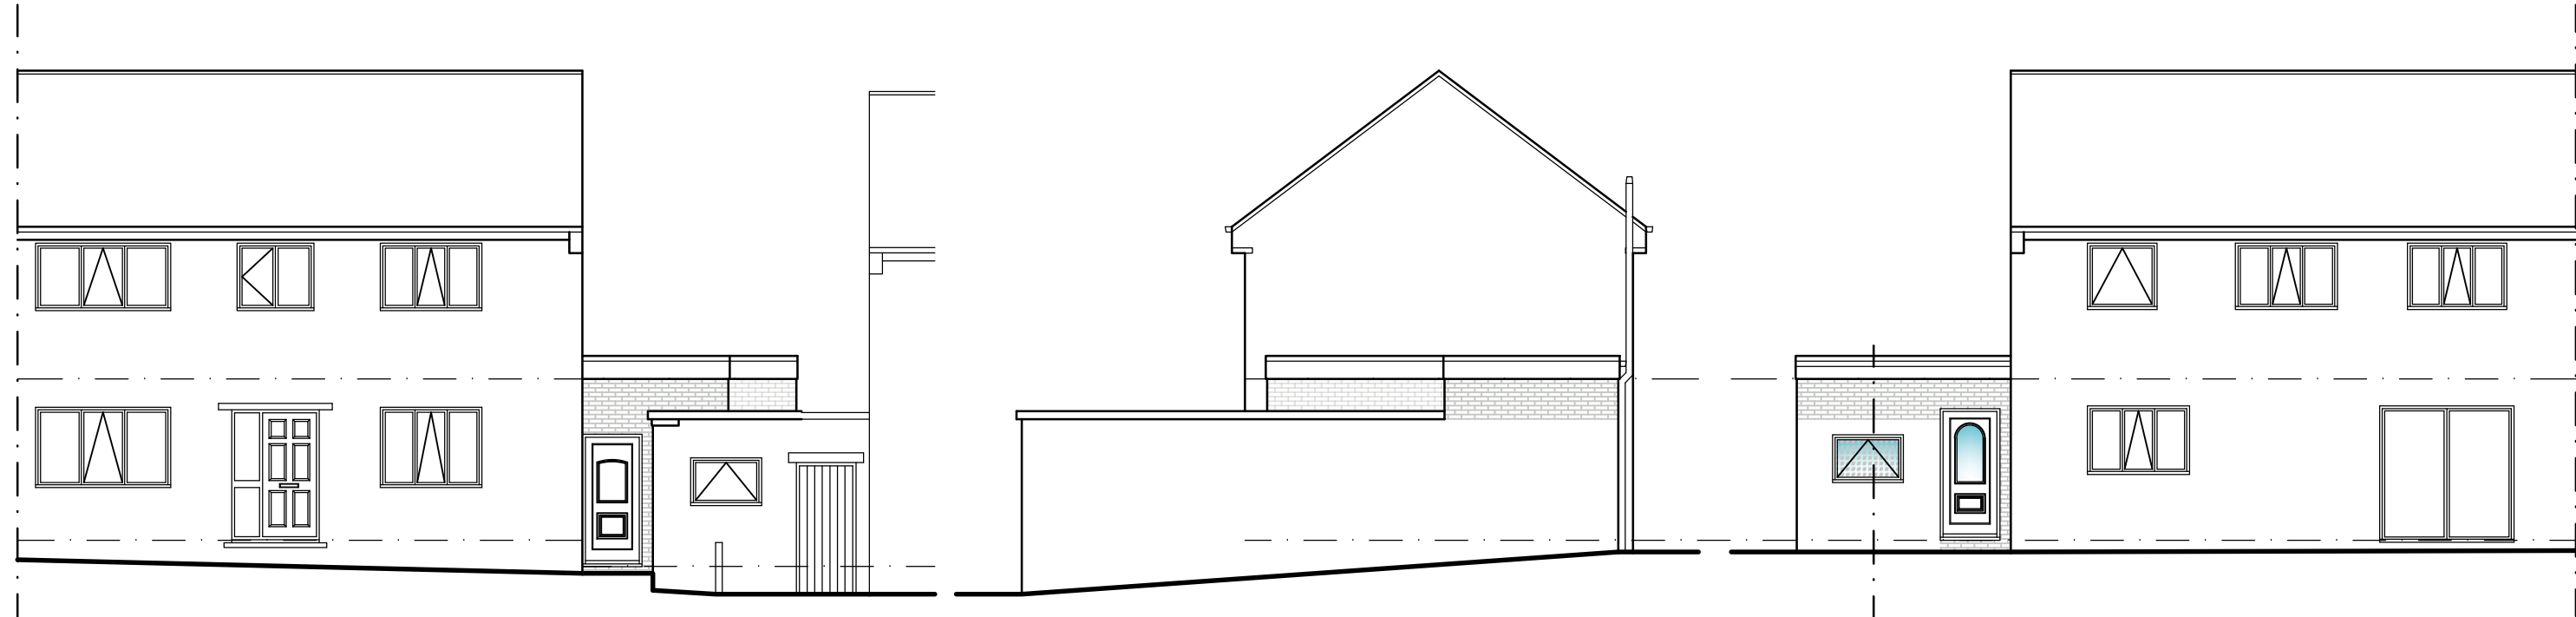

**PROPOSED
FRONT ELEVATION**
SCALE 1:100

**PROPOSED
SIDE ELEVATION**
SCALE 1:100


**PROPOSED
REAR ELEVATION**
SCALE 1:100

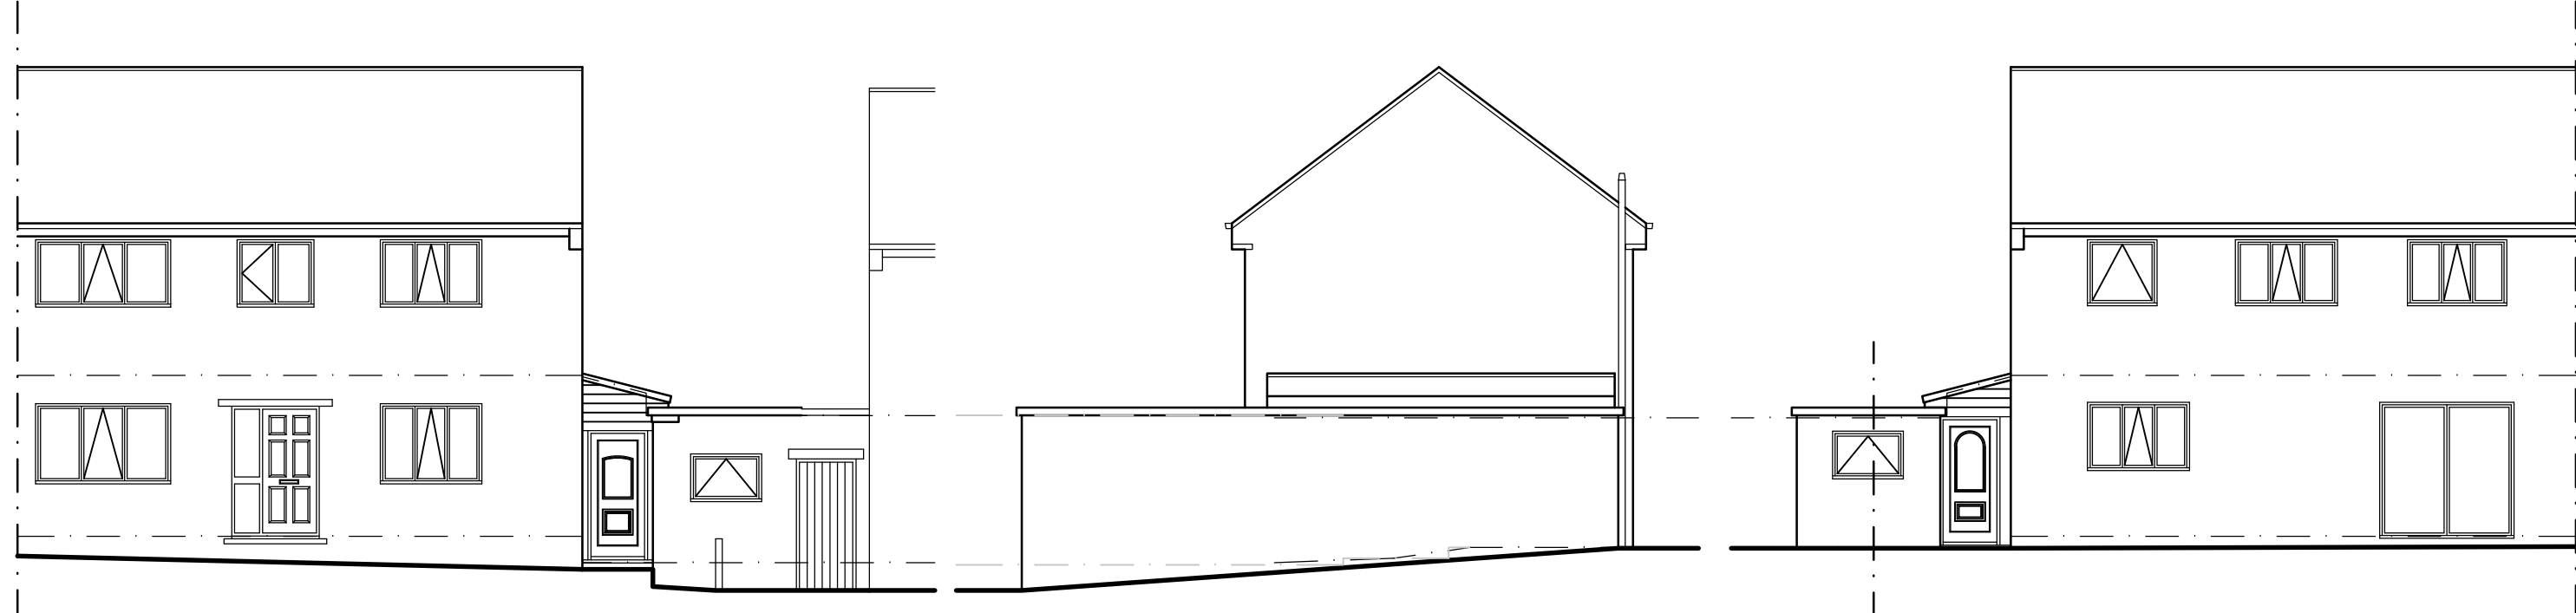


**EXISTING
FRONT ELEVATION**
SCALE 1:100

**EXISTING
SIDE ELEVATION**
SCALE 1:100

**EXISTING
REAR ELEVATION**
SCALE 1:100

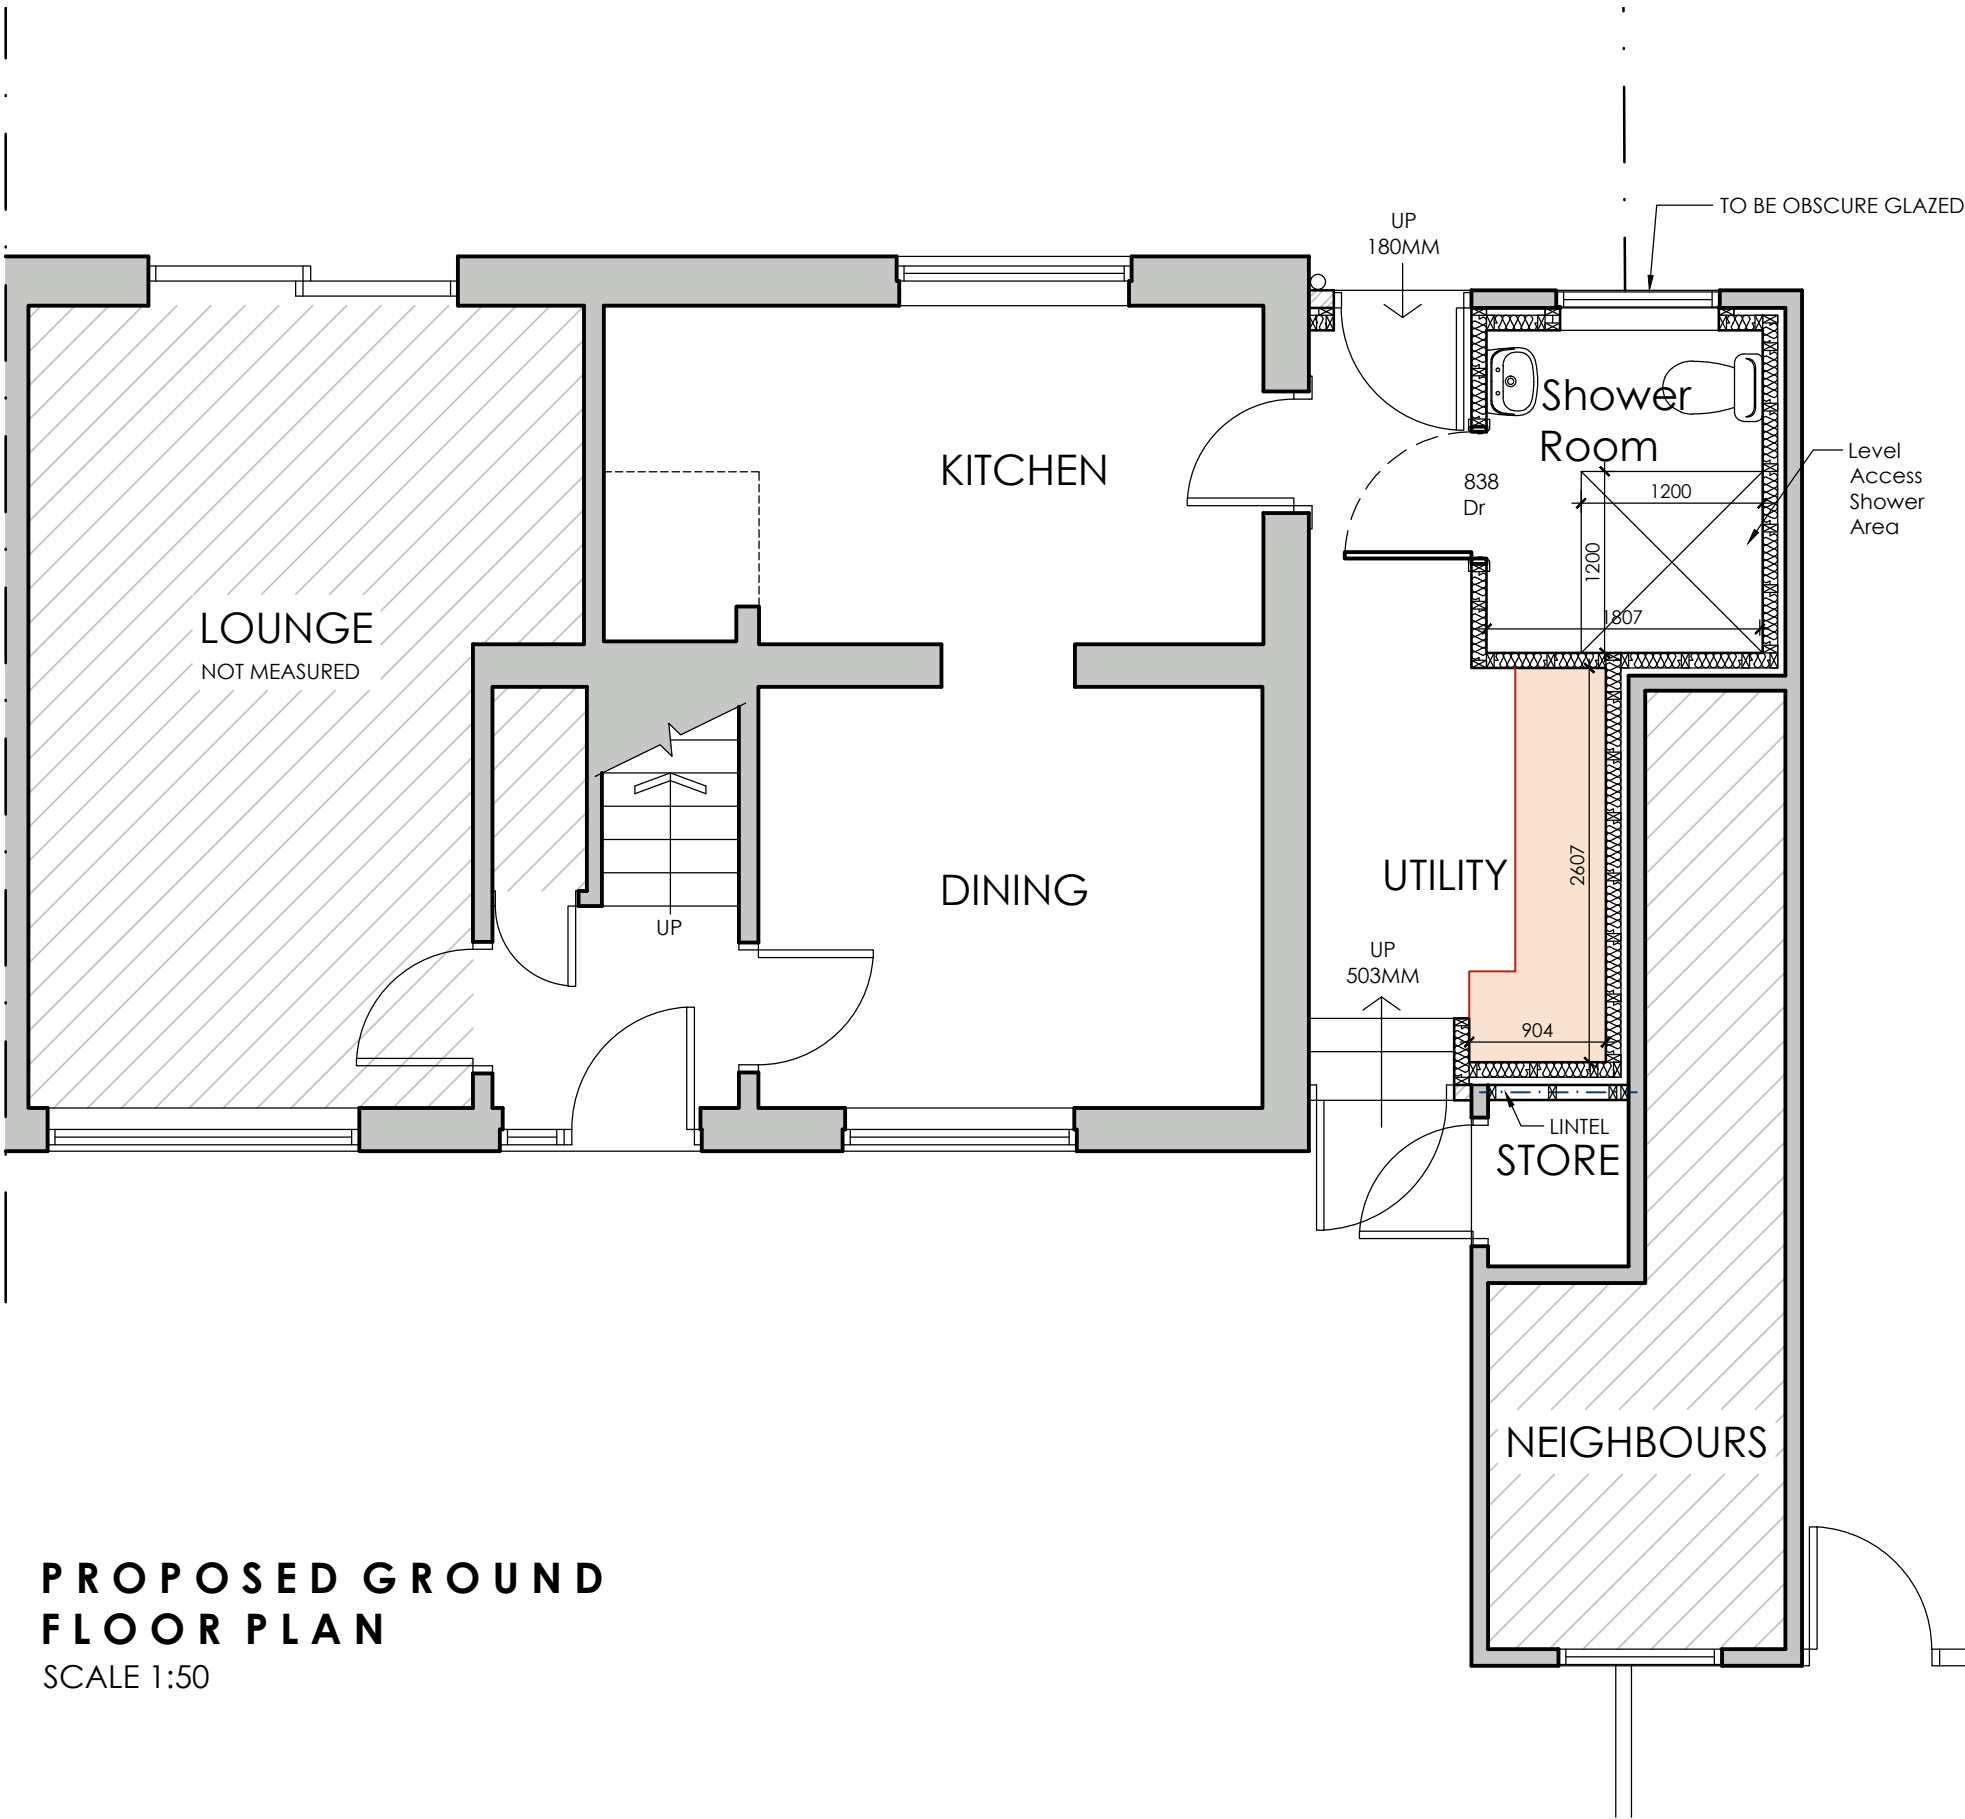

**PROPOSED GROUND
FLOOR PLAN**
SCALE 1:50

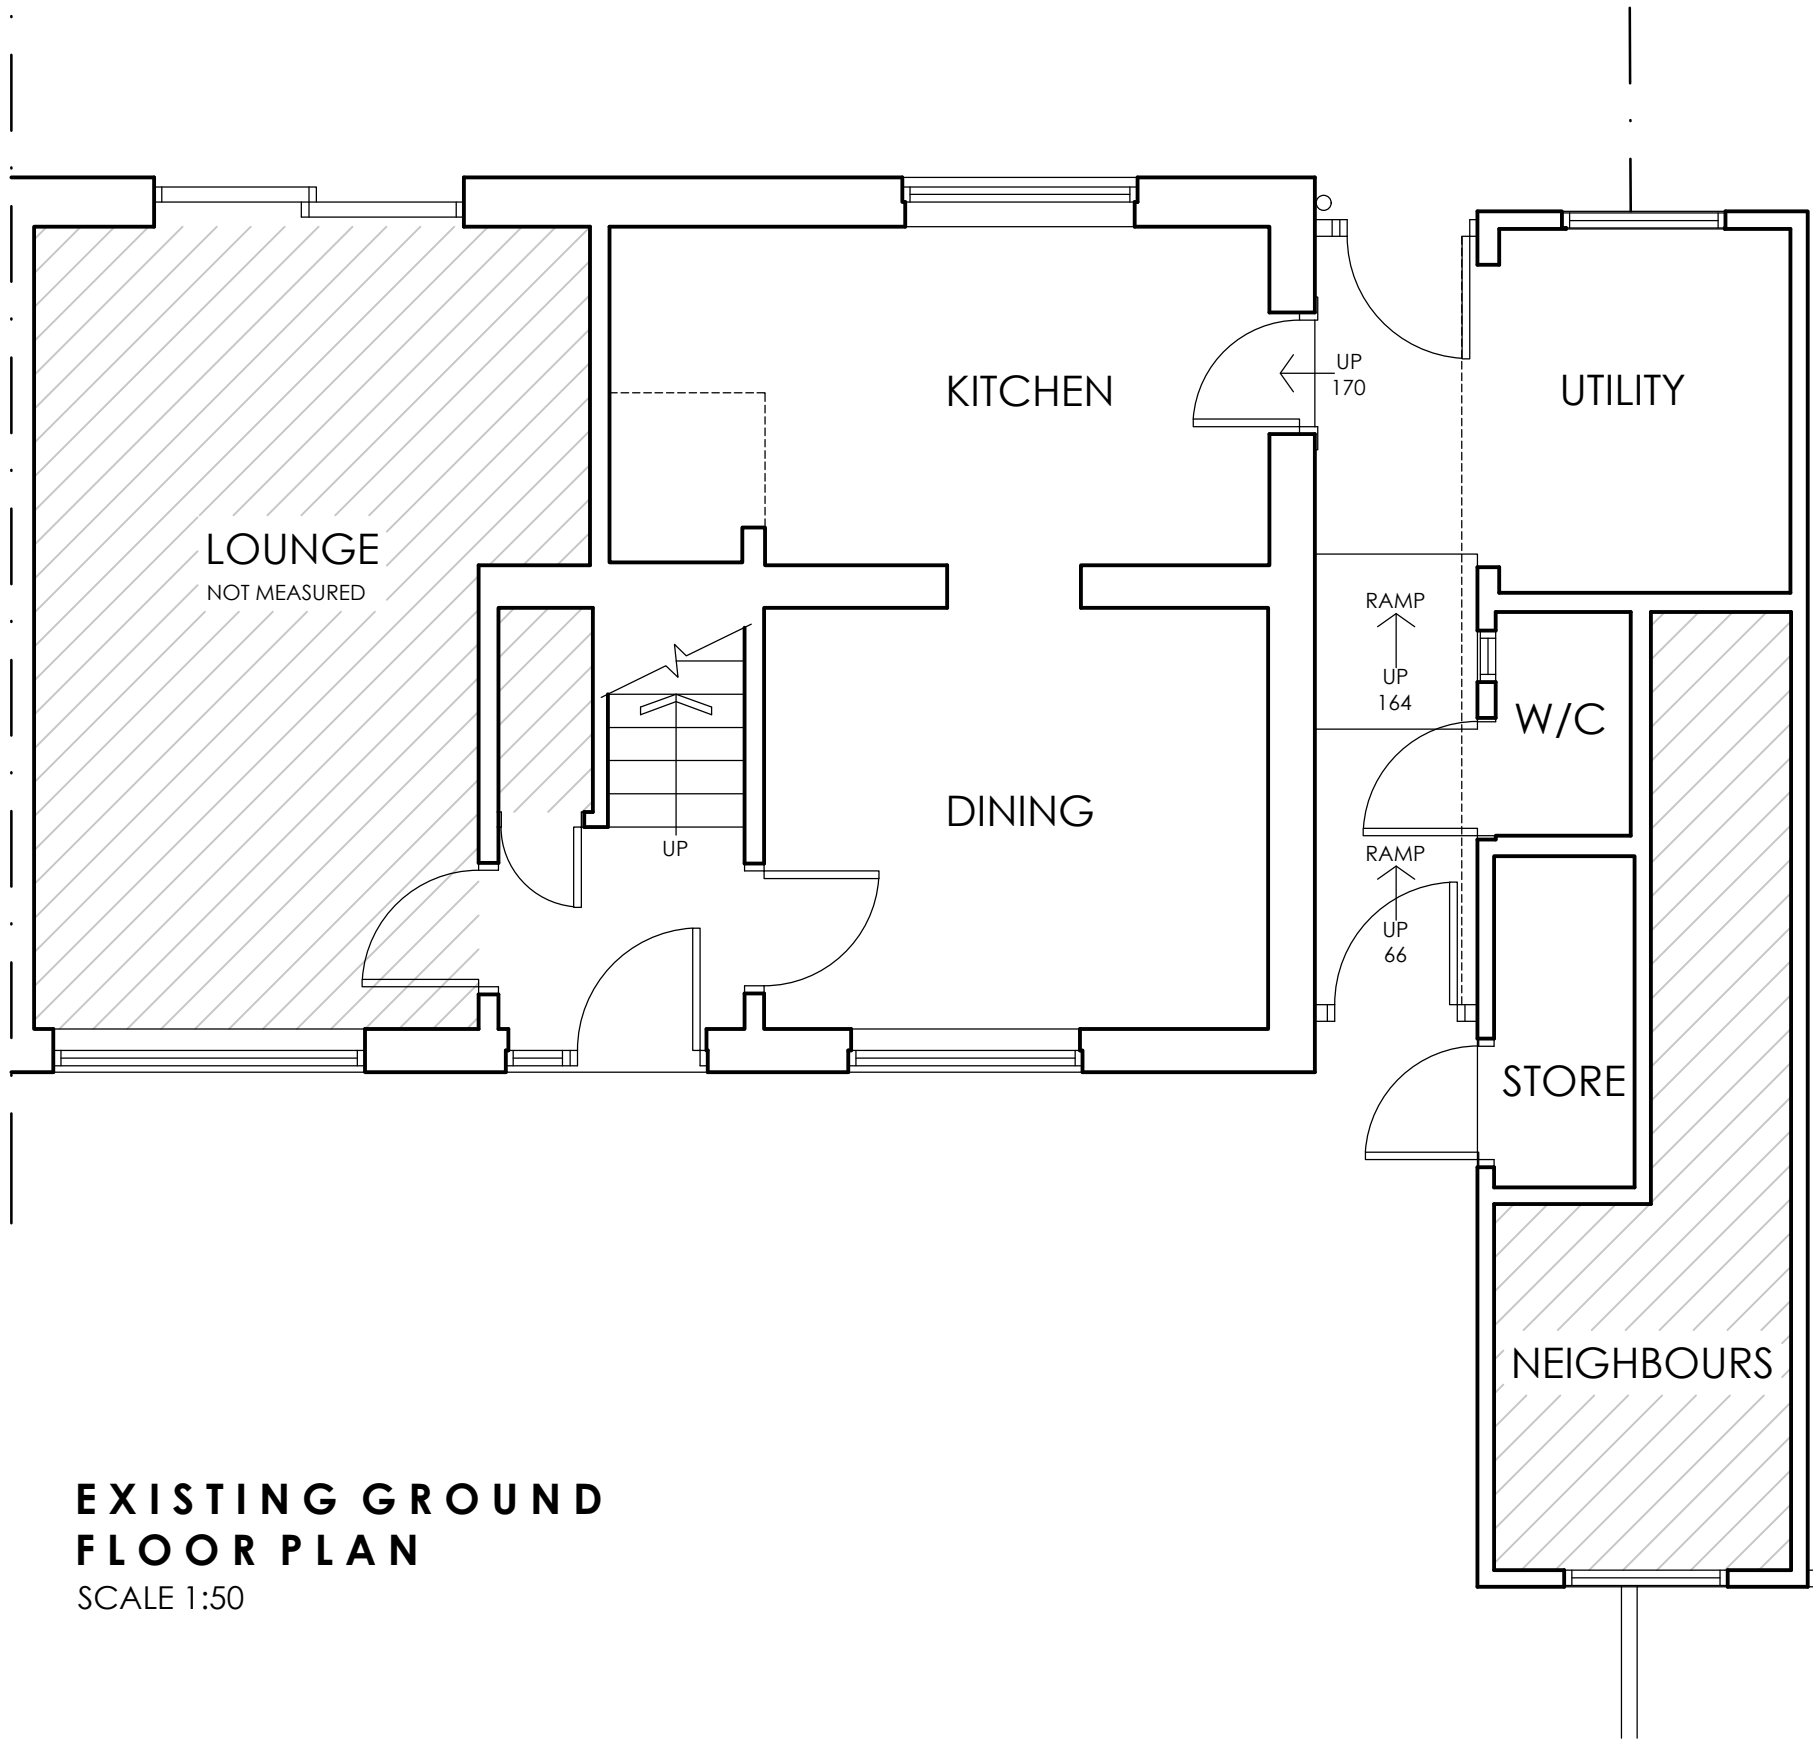

**EXISTING GROUND
FLOOR PLAN**
SCALE 1:50



LOCATION PLAN
SCALE 1:1250



BLOCK PLAN
SCALE 1:500

 White Agus Architectural Services			OFFICE ONE, 34 VICTORIA ROAD, BARNESLEY, S70 2BU			Phone: 01226 208482 Email: info@whiteagus.co.uk Web: www.whiteagus.co.uk			
Project. PROPOSED ALTERATIONS AT 6 THE GREEN VIEW, SHAFTON BARNESLEY, S72 8PW					Client. PETER FIRTH				
Drawing Title. PLANS AND ELEVATIONS					Date. NOVEMBER 2023		Scale. 1:50 & 1:100 @ A1		
					Ref. 23-135		Dwg. No. 01		
							Rev. A		
Date	Suffix	Description			Date	Suffix	Description		
08/12/2023	A	PROPOSED LEVELS CLARIFIED							