



Existing Ground Floor Plan

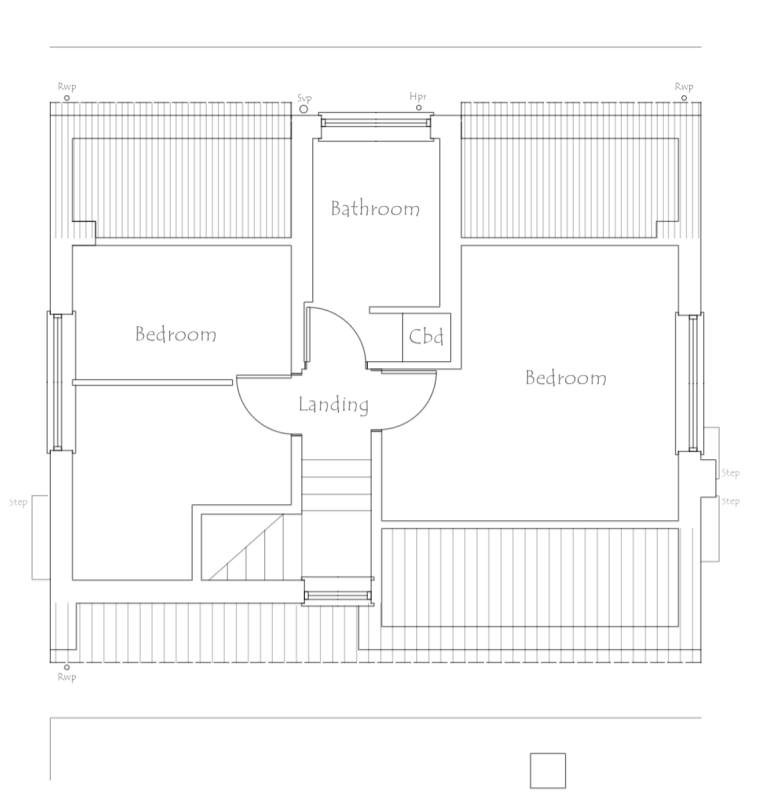

Existing First Floor Plan

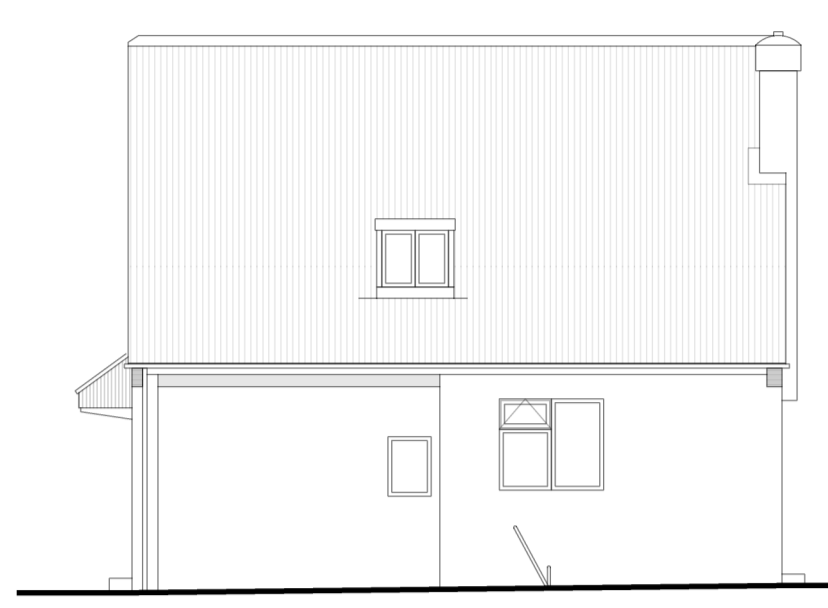

Existing Front Elevation

Front Dormer = 19m²
Rear Dormer = 17m² and constructed using materials to match existing roof




Existing Side Elevation



Existing Side Elevation




Existing Rear Elevation

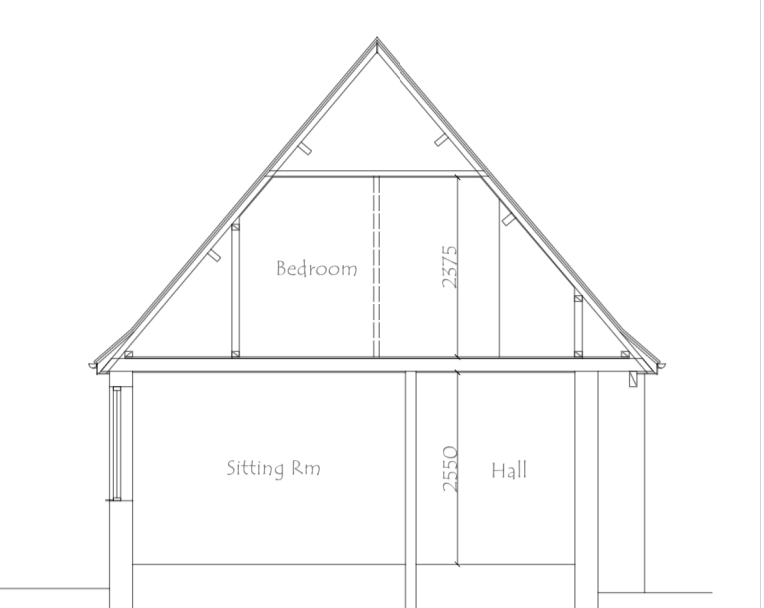


Existing Section




Proposed Front Elevation

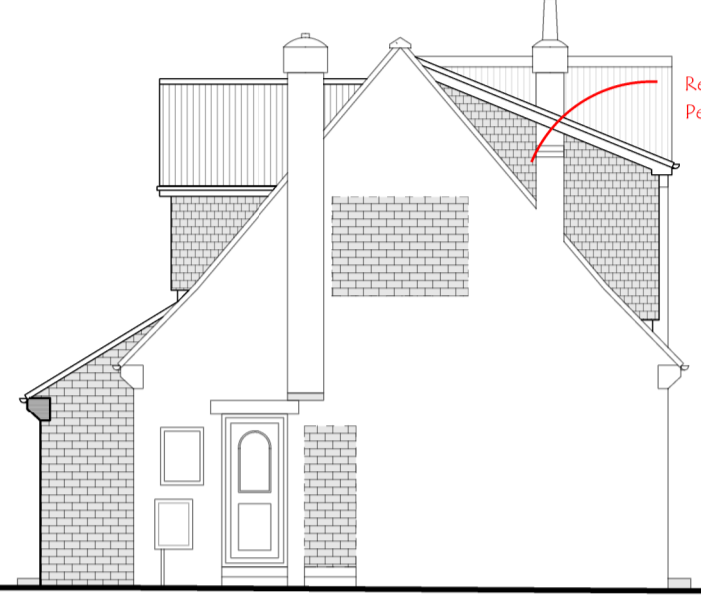


Proposed Side Elevation

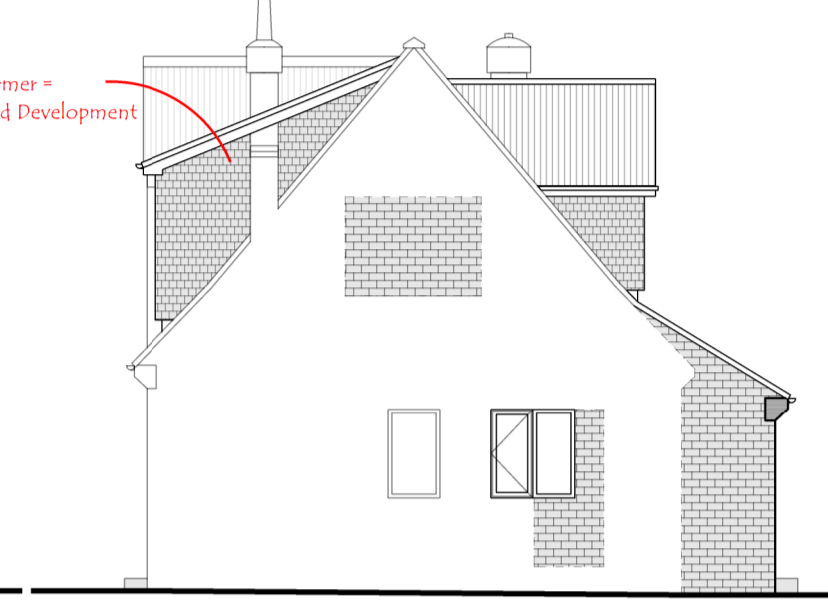


Proposed Side Elevation

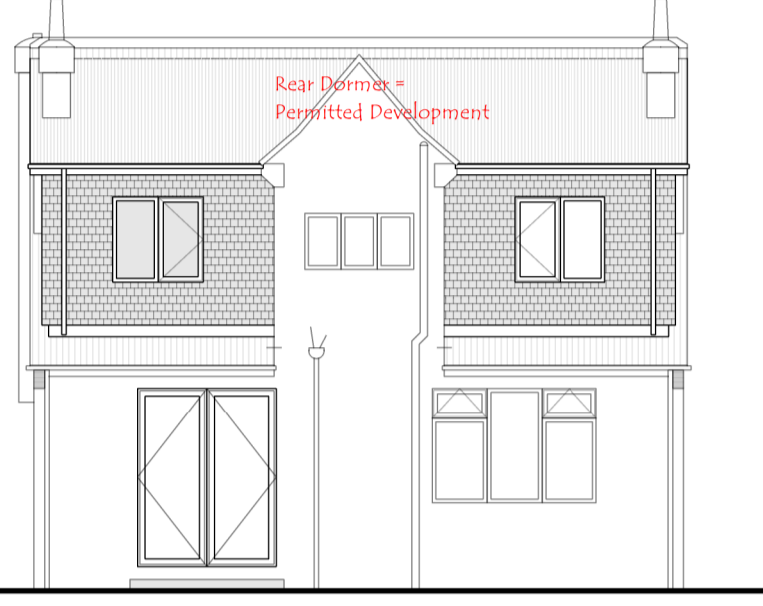


Proposed Rear Elevation

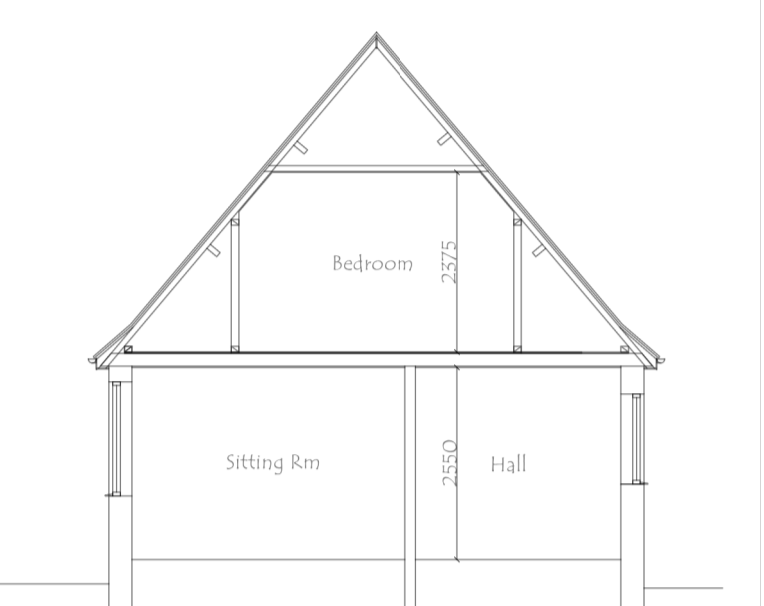


Existing Section

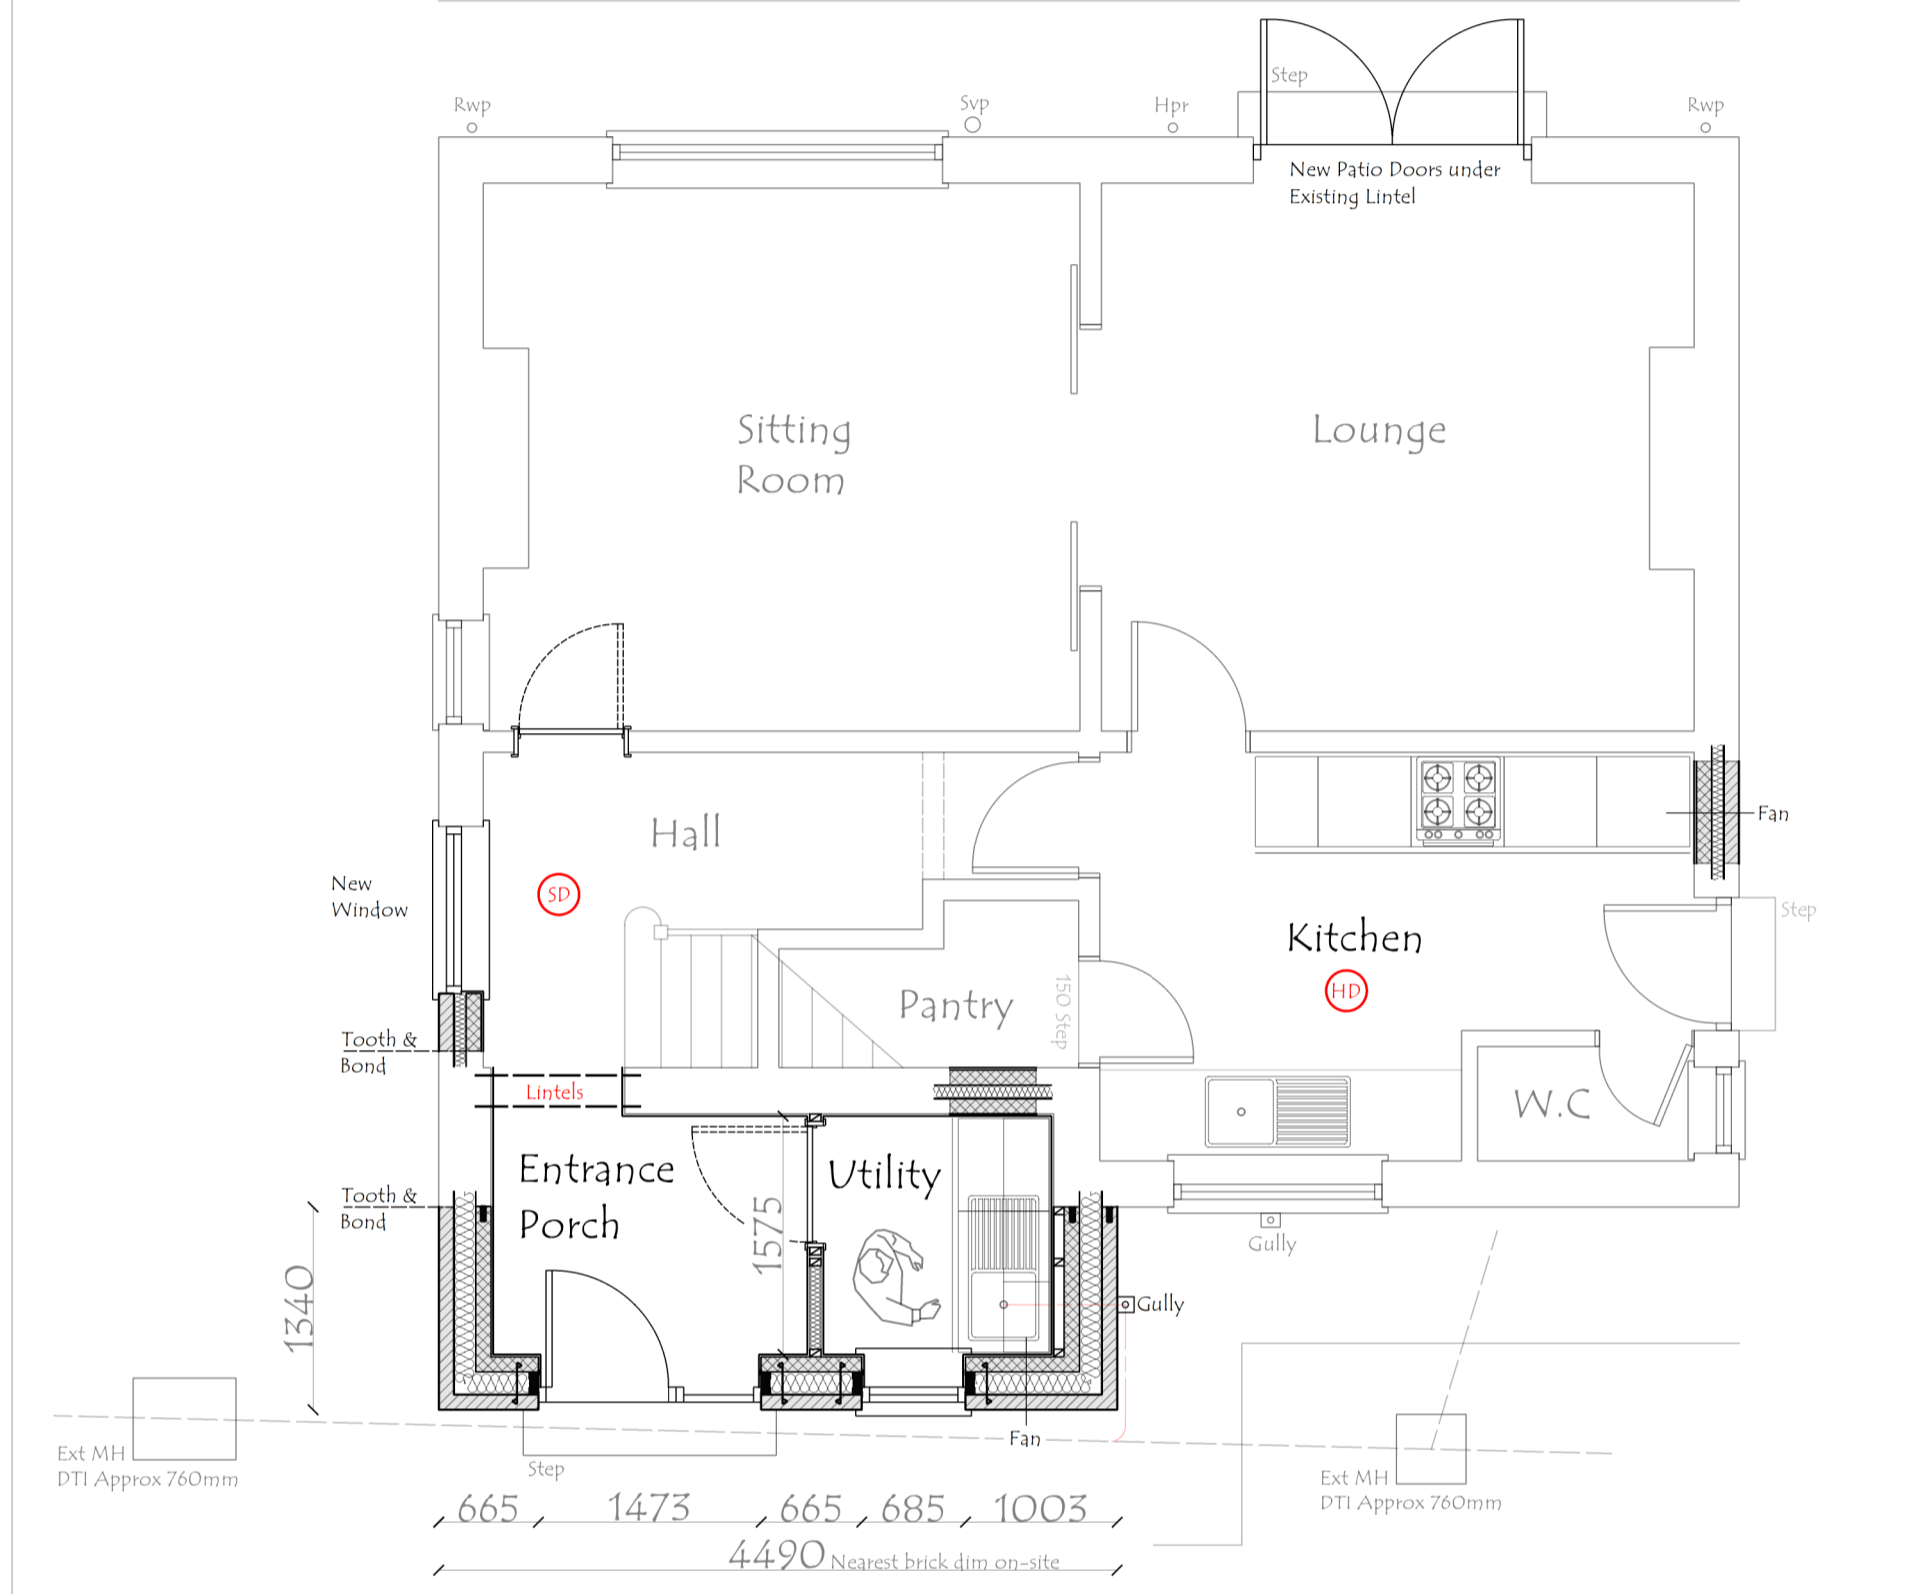

Proposed Ground Floor Plan

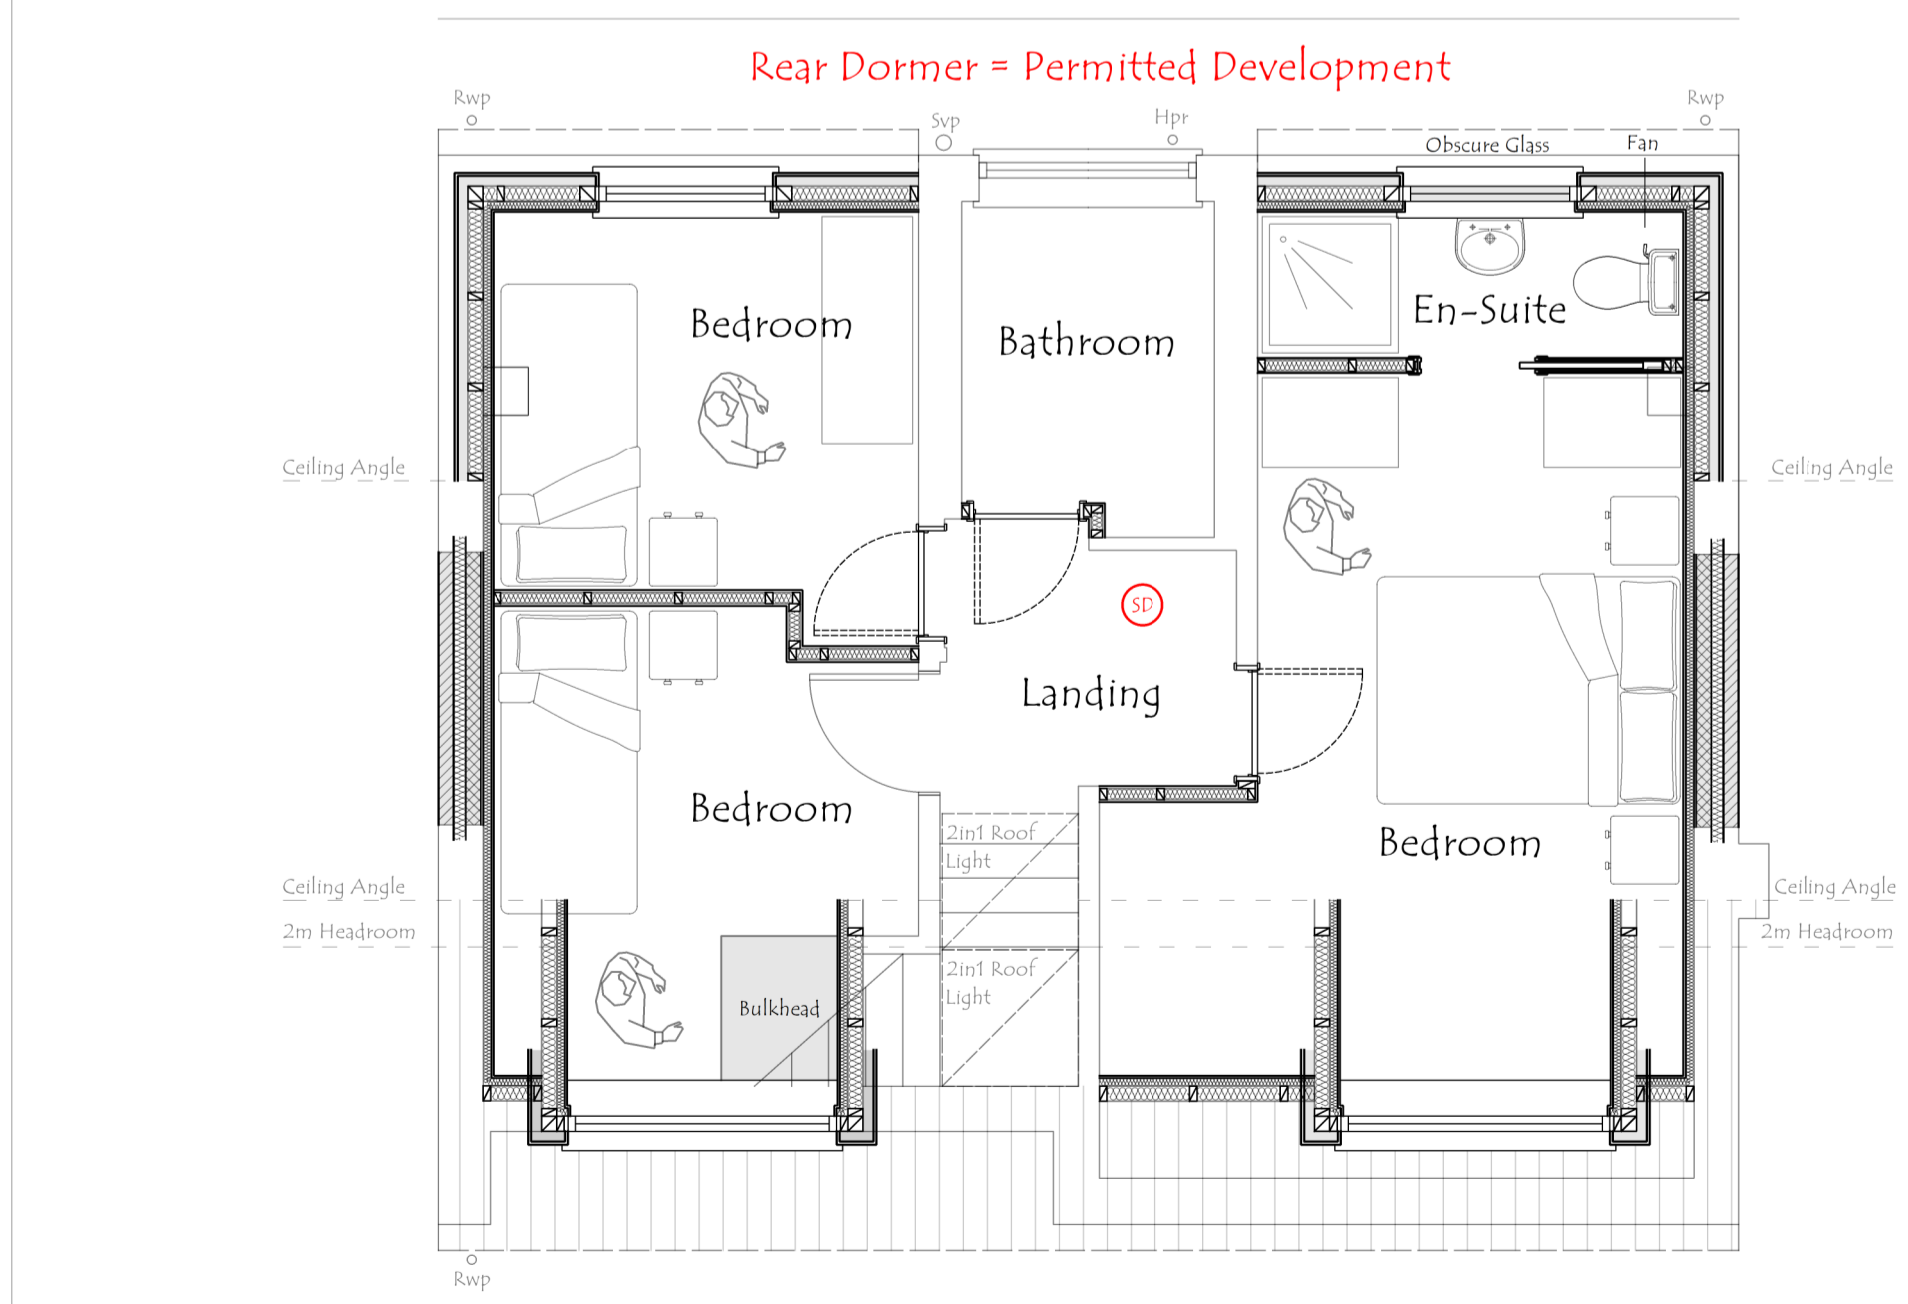

Proposed First Floor Plan

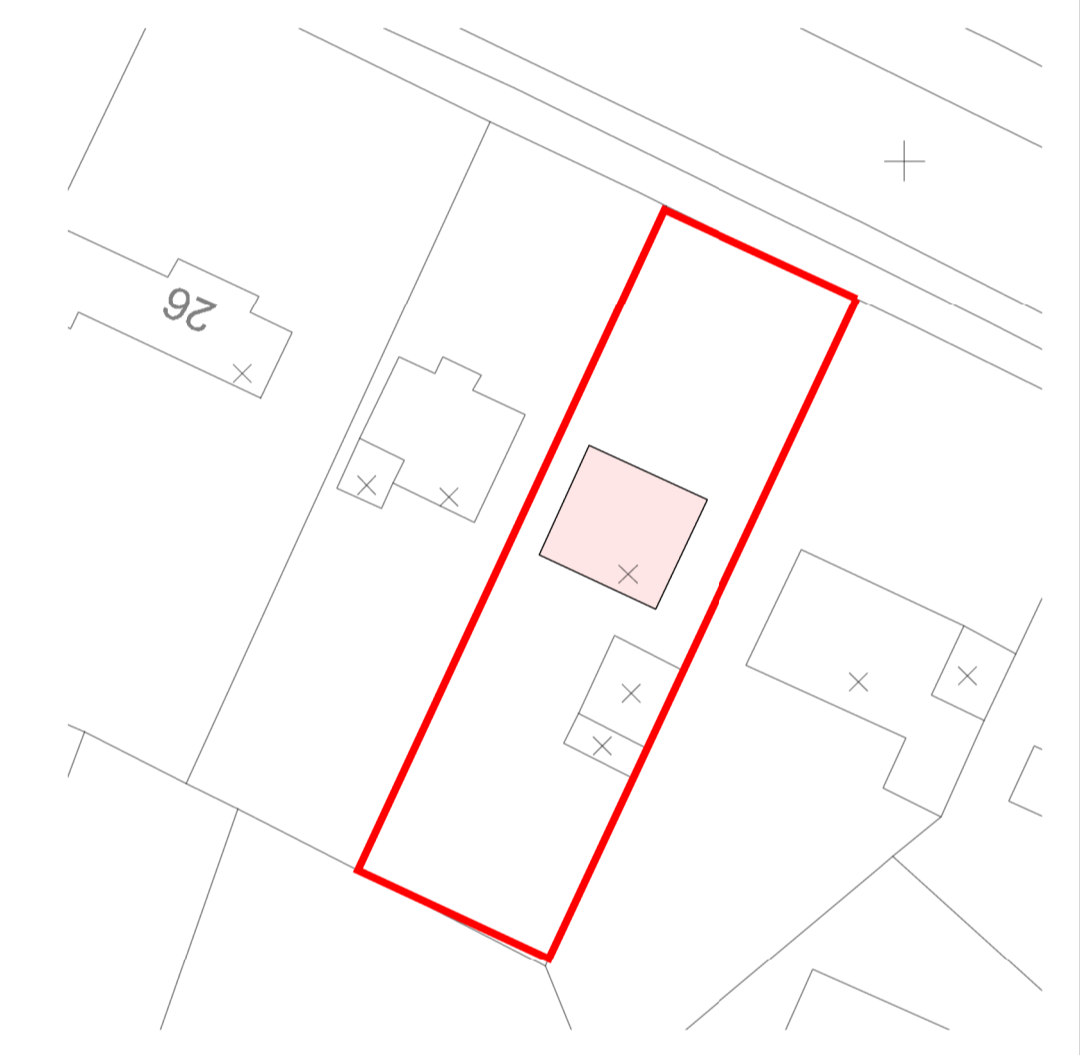

Site Plan 1:500



Location Plan 1:1250



PROJECT TITLE
The Erection of a Single Storey Front Extension, and front and rear pitched roof dormer windows at 30 Thurnscoe Lane Great Houghton Sheffield S72 0DY

DRAWING TITLE
Existing & Proposed Plans

PROJECT NO.
2025.00290.000

SCALE
1:50 / 100 @ A1

DWG NO.
PLO01

REV.
A

REV	DESCRIPTION	DATE	DRAWN
A	Rear Dormer Noted PD at Case Officer request	18.02.25	DS

For Town and Country Planning and Building Regulations Consideration Only