






DRAWINGS

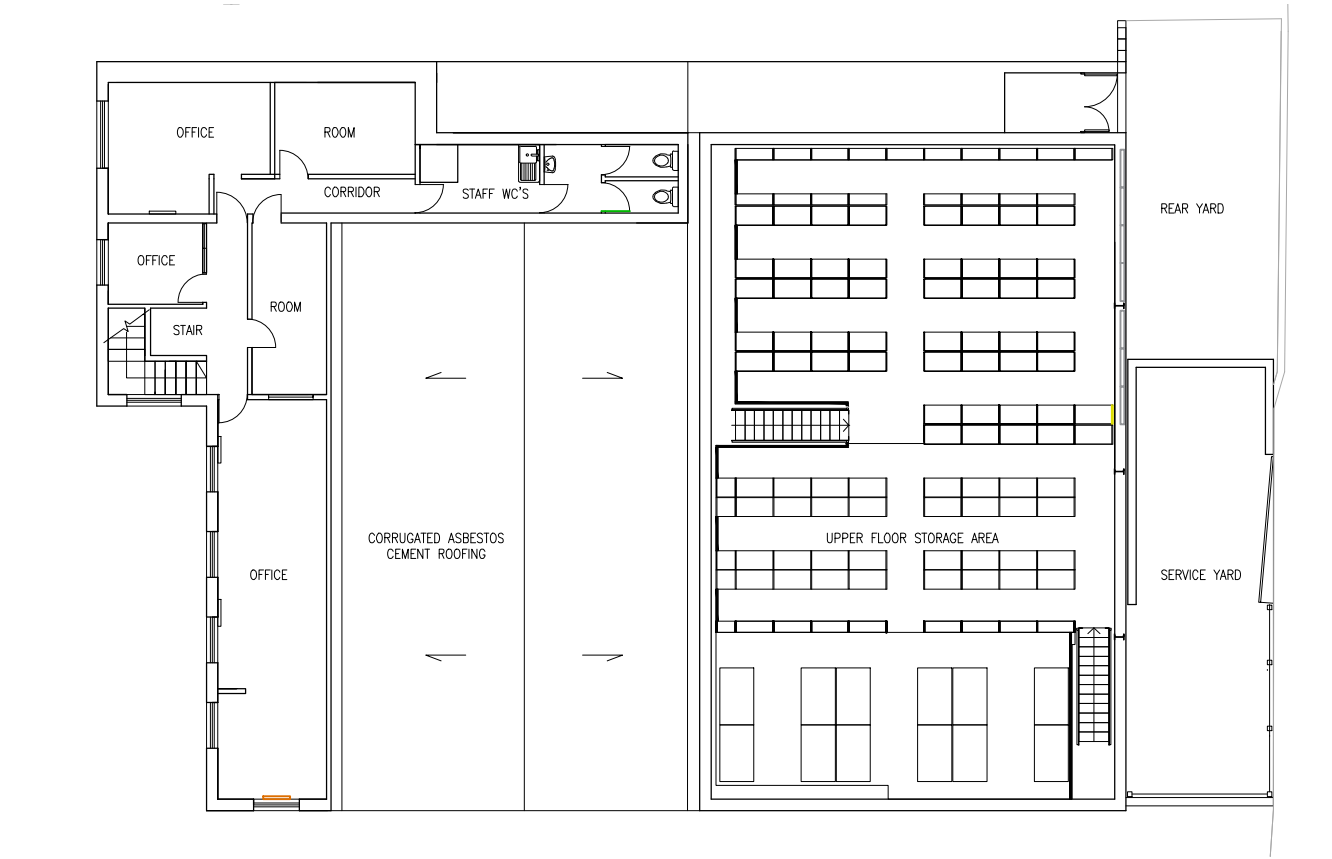

FIRST FLOOR PLAN SCALE 1:200@A3

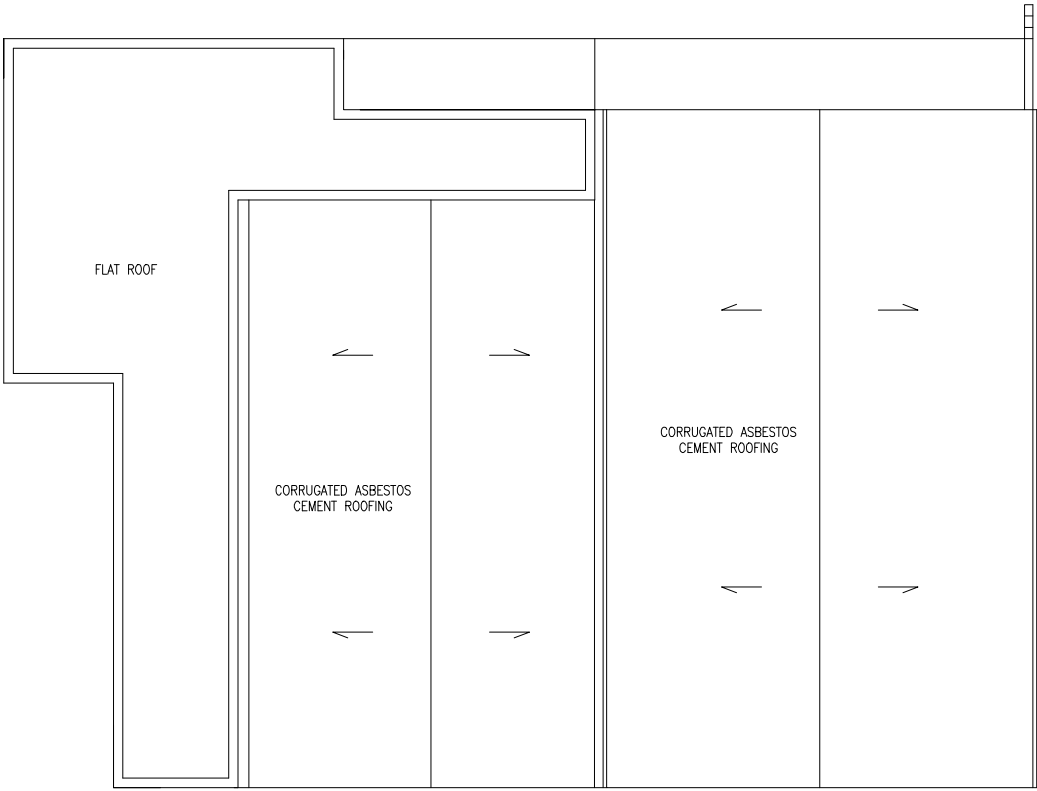

ROOF PLAN SCALE 1:200@A3

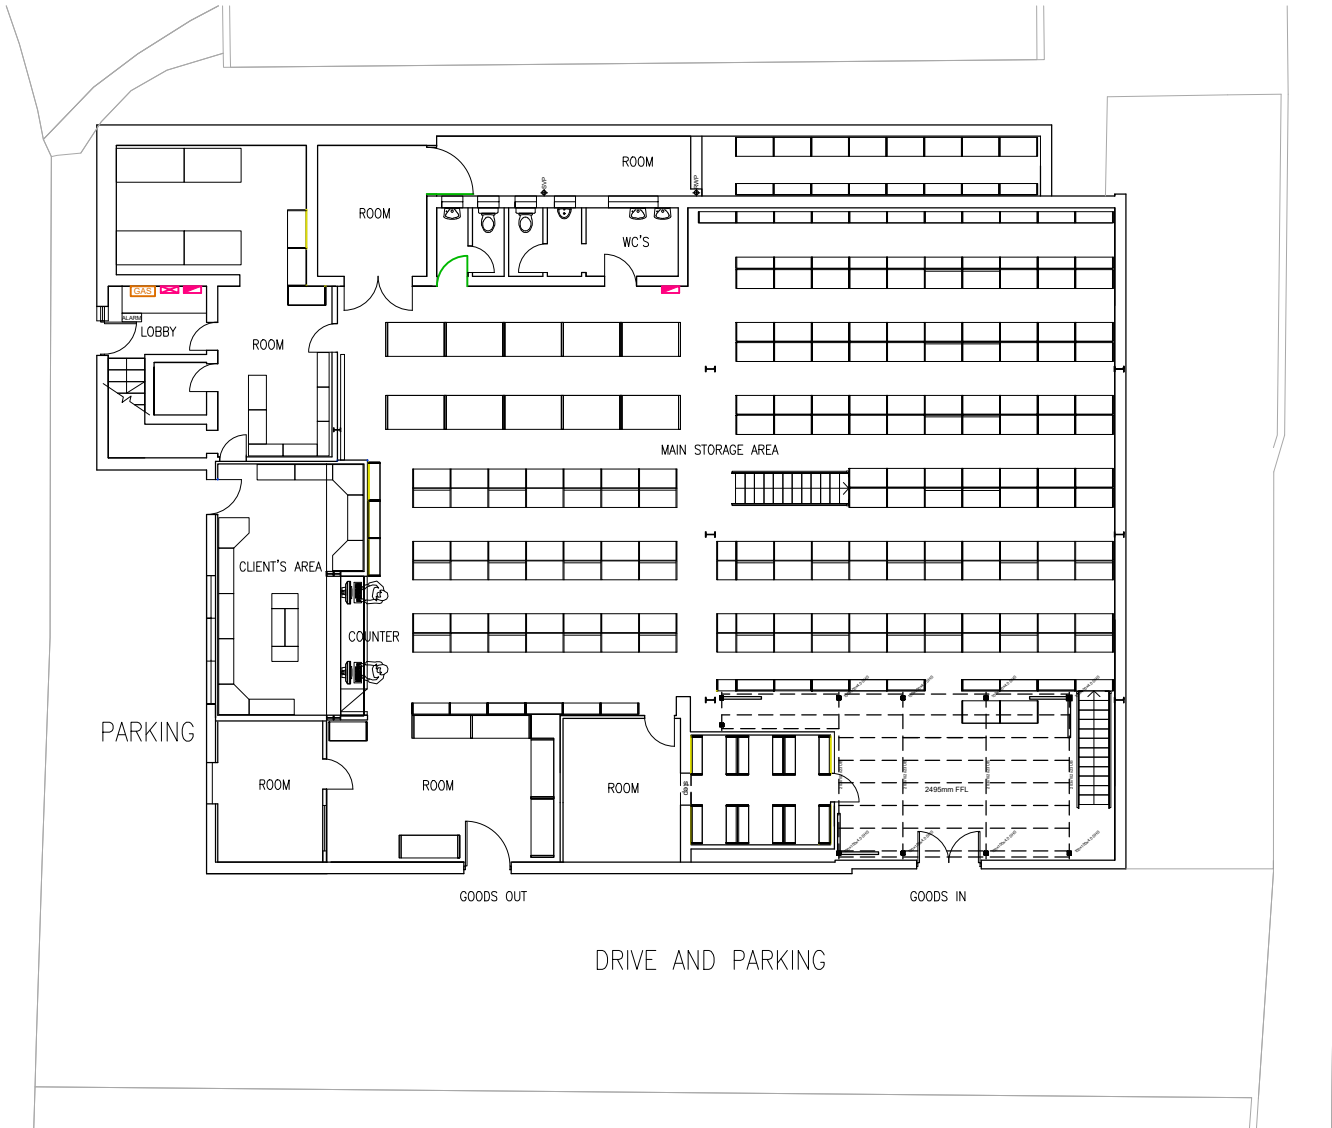

GROUND FLOOR PLAN SCALE 1:200@A3

Revision	-	date drawn	23/02/2021	Drawn By	AMA
Comments	FIRST ISSUE				
Revision	A	date drawn	25/02/2021	Drawn By	AMA
Comments	FIRST ISSUE				

client

project

title

BUTLERS AUTOMOTIVE LTD

THOMAS STREET
BARNSELEY S70 1LH

EXISTING PLANS

drawing no

scale

A21-109/02

1:200@A3

revision

date drawn

A

23/02/2021

RIBA

Chartered Practice


18 Mylor Road
Sheffield
S11 7PF

Telephone +44 (0) 114 263 1762


studio

AMA


All dimensions to be checked on site.
All demolitions to be confirmed by a structural engineer prior to any work being carried out..
Plans and Elevations are indicative only. Full building survey required for all heights etc.

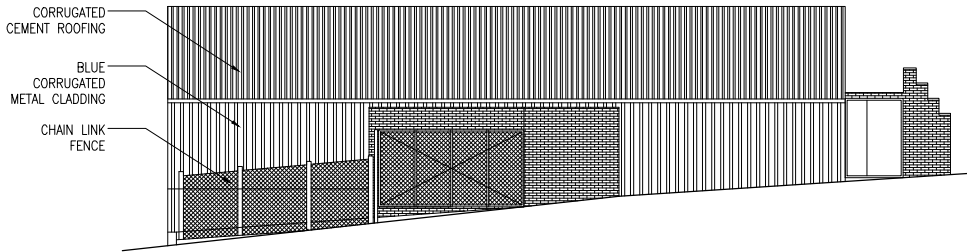


REAR ELEVATION SCALE 1:200@A3

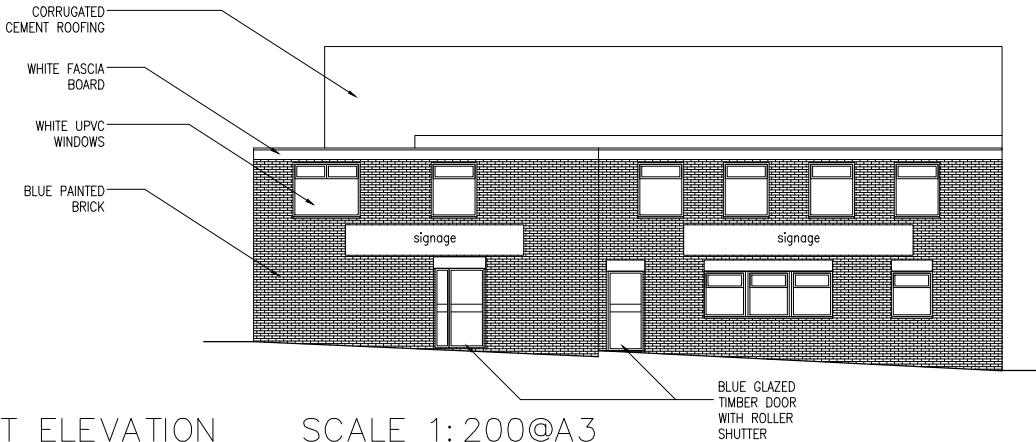

FRONT ELEVATION SCALE 1:200@A3

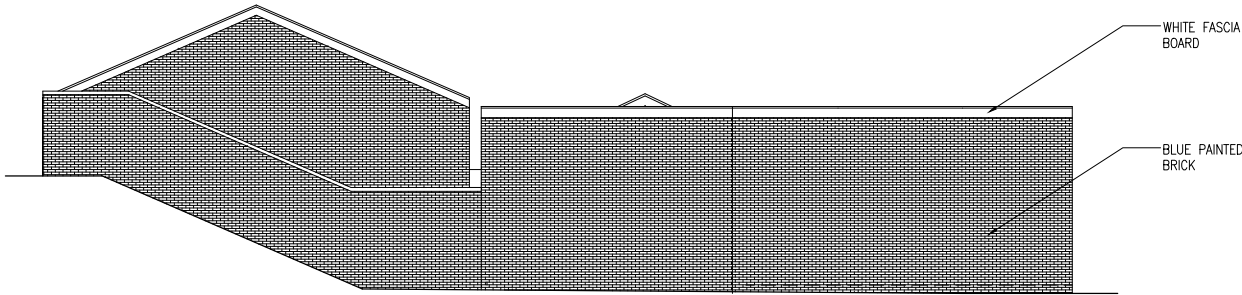

SIDE 2 ELEVATION SCALE 1:200@A3

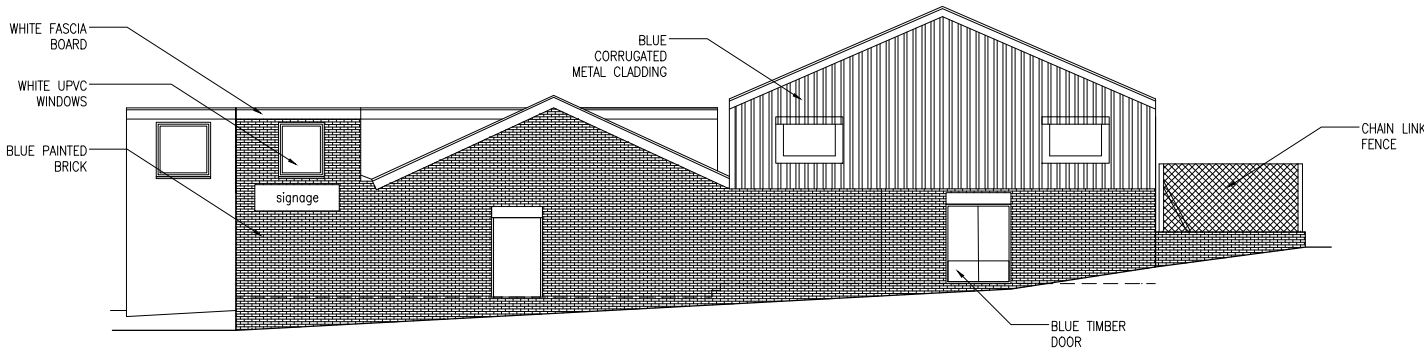

SIDE 1 ELEVATION SCALE 1:200@A3

client	BUTLERS AUTOMOTIVE LTD	Revision	-	date drawn	23/02/2021	Drawn By	AMA
project	THOMAS STREET BARNSELEY S70 1LH	Comments	FIRST ISSUE				
title	EXISTING ELEVATIONS						
drawing no	A21-109/03	revision	-				
scale	1:200@A3	date drawn	23/02/2021				


SPACEstudio

18 Mylor Road
Sheffield
S11 7PF


RIBA

Chartered Practice


Telephone +44 (0) 114 263 1762

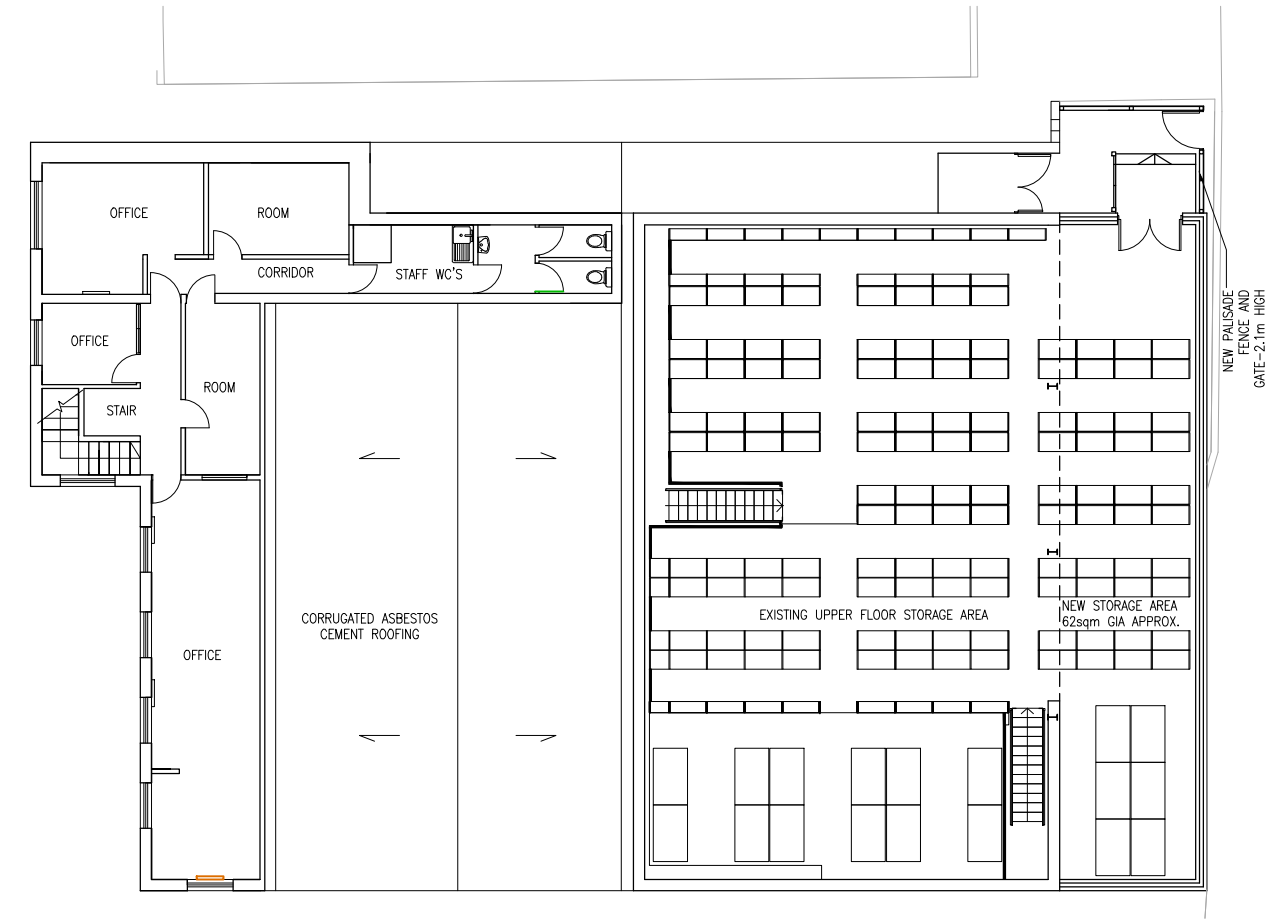

FIRST FLOOR PLAN SCALE 1:200@A3

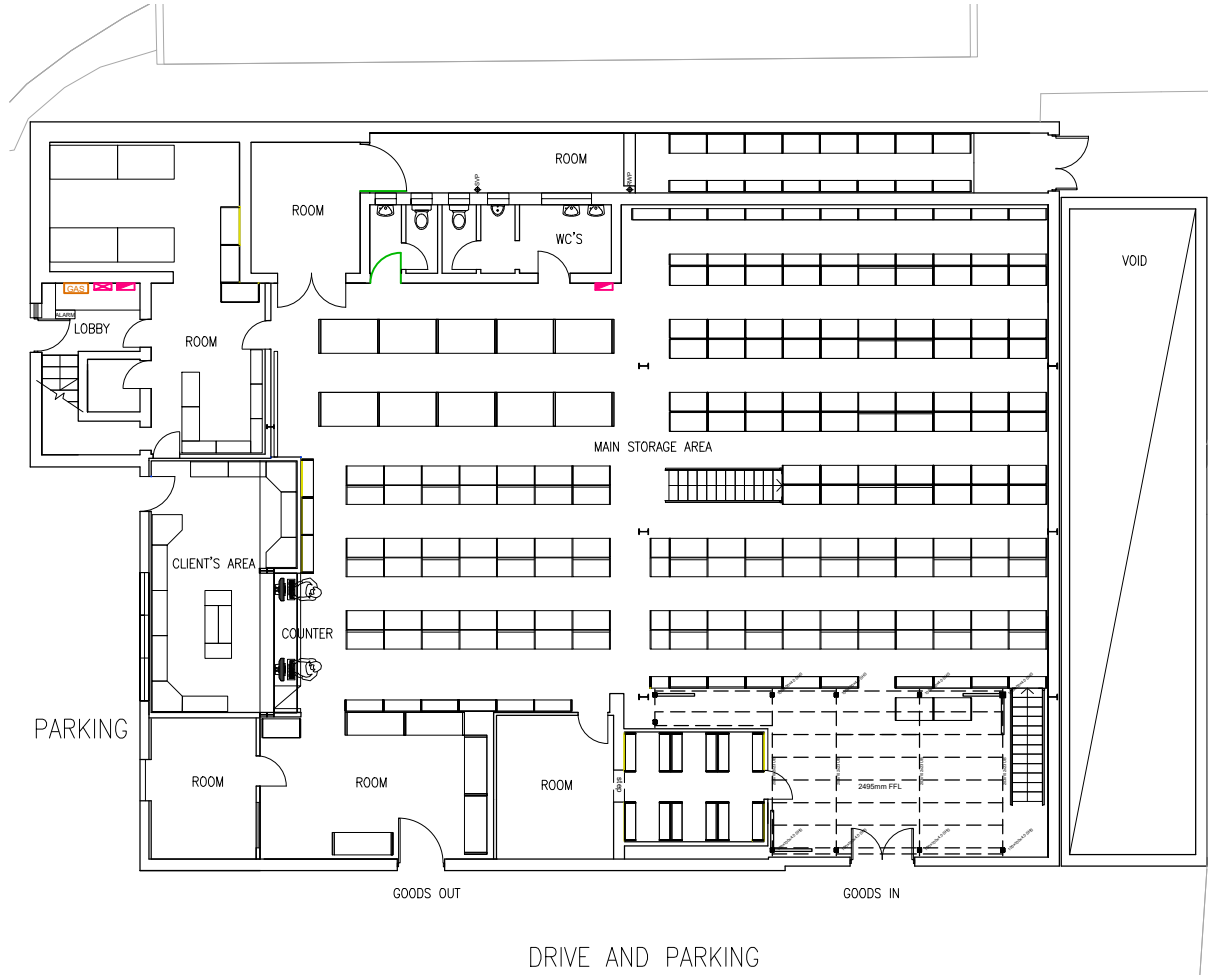

GROUND FLOOR PLAN SCALE 1:200@A3

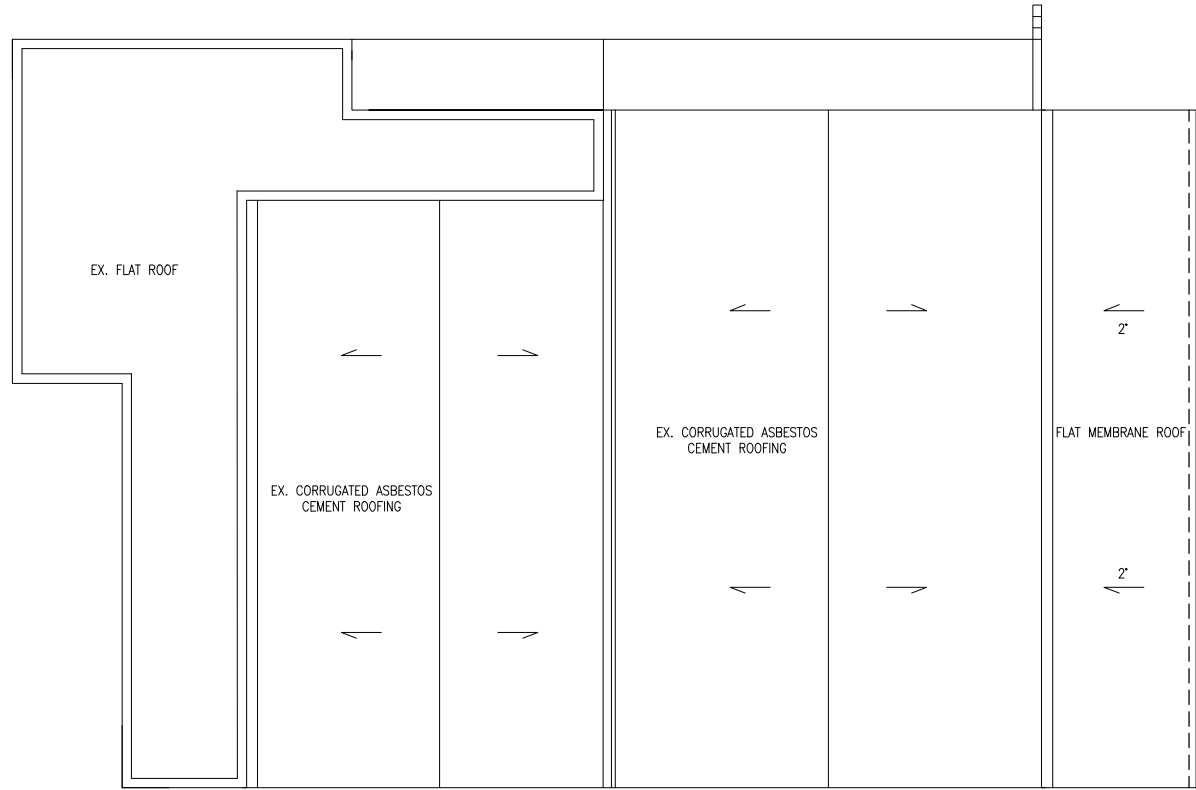

ROOF PLAN SCALE 1:200@A3

client

BUTLERS AUTOMOTIVE LTD

project

THOMAS STREET
BARNSELEY S70 1LH

title

PROPOSED PLANS

drawing no

A21-109/04

scale

1:200@A3

revision

-

date drawn

23/02/2021

S P A C E

studio

RIBA

Chartered Practice

18 Mylor Road
Sheffield
S11 7PF

Telephone +44 (0) 114 263 1762

Revision

-

Comments

FIRST ISSUE


date drawn

23/02/2021


Drawn By

AMA


All dimensions to be checked on site.
All demolitions to be confirmed by a structural engineer prior to any work being carried out.
Plans and Elevations are indicative only. Full building survey required for all heights etc.

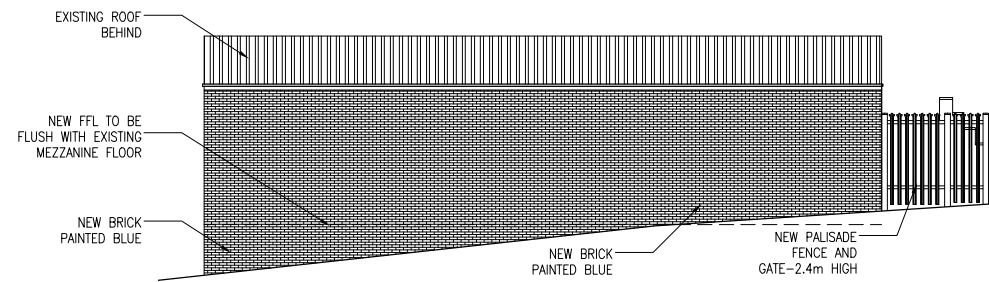

REAR ELEVATION SCALE 1:200@A3

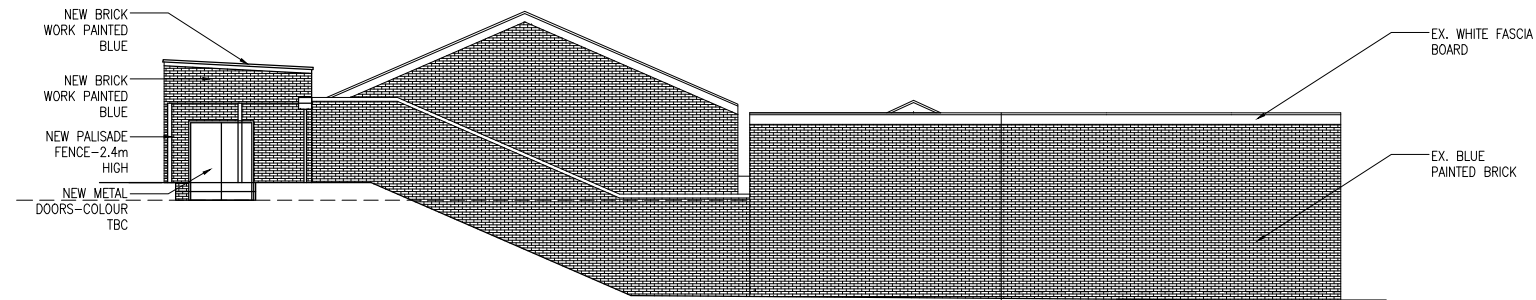

SIDE 2 ELEVATION SCALE 1:200@A3

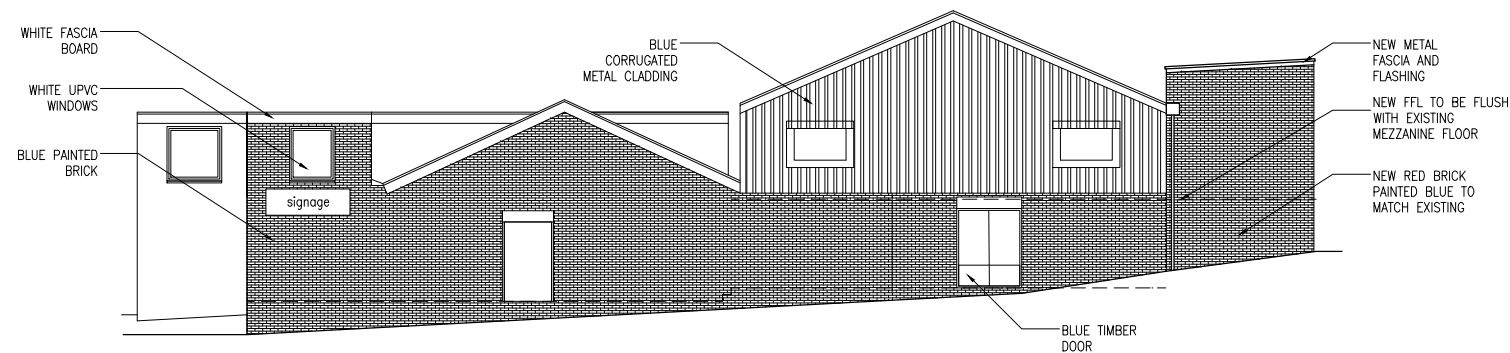

SIDE 1 ELEVATION SCALE 1:200@A3

client		BUTLERS AUTOMOTIVE LTD	
project		THOMAS STREET BARNSELEY S70 1LH	
title		PROPOSED ELEVATIONS	
drawing no	A21-109/05	revision	A
scale	1:200@A3	date drawn	23/02/2021

S P A C E	
studio	
	
18 Mylor Road Sheffield S11 7PF	
Telephone +44 (0) 114 263 1762	

Revision	-	date drawn	23/02/2021	Drawn By	AMA
Comments		FIRST ISSUE			
Revision	A	date drawn	25/02/2021	Drawn By	AMA
Comments		FIRST ISSUE			