



PROPOSED REAR ELEVATION
SCALE 1:100

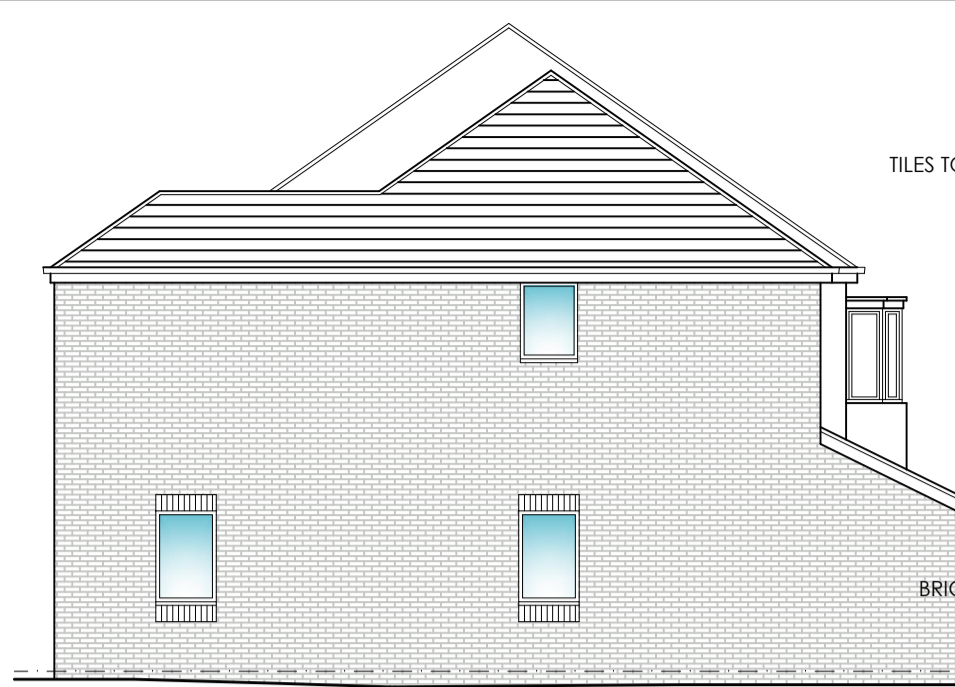


PROPOSED SIDE ELEVATION
SCALE 1:100




PROPOSED FRONT ELEVATION
SCALE 1:100

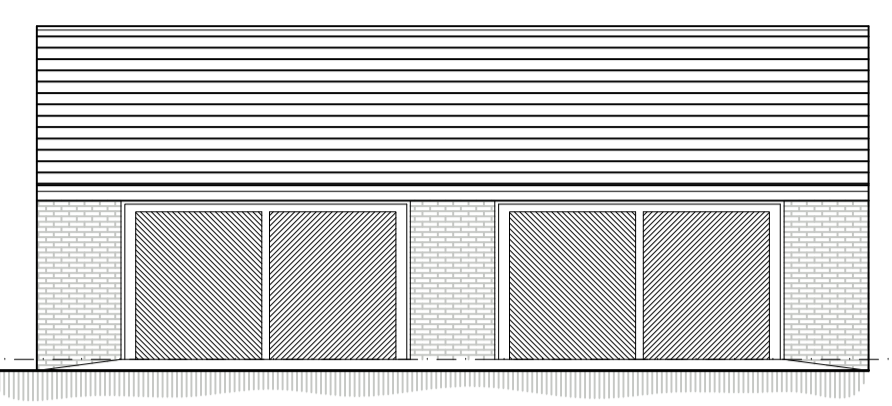


PROPOSED GARAGE FRONT ELEVATION
SCALE 1:100

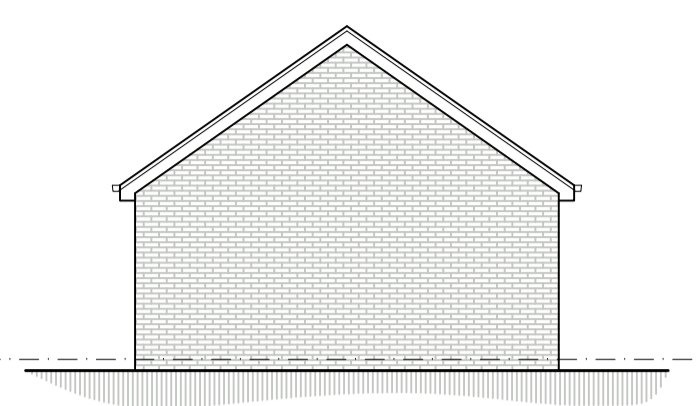

PROPOSED GARAGE SIDE ELEVATION
SCALE 1:100

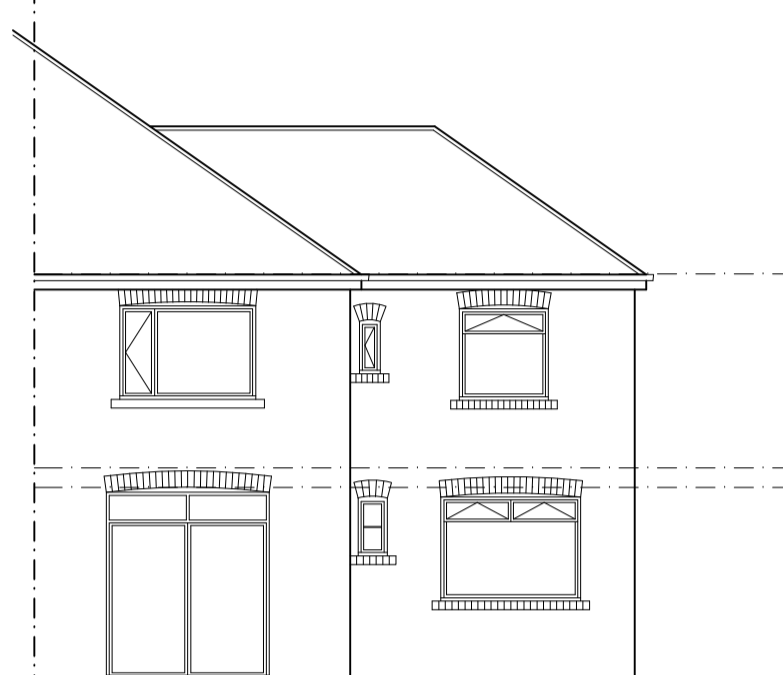


EXISTING REAR ELEVATION
SCALE 1:100

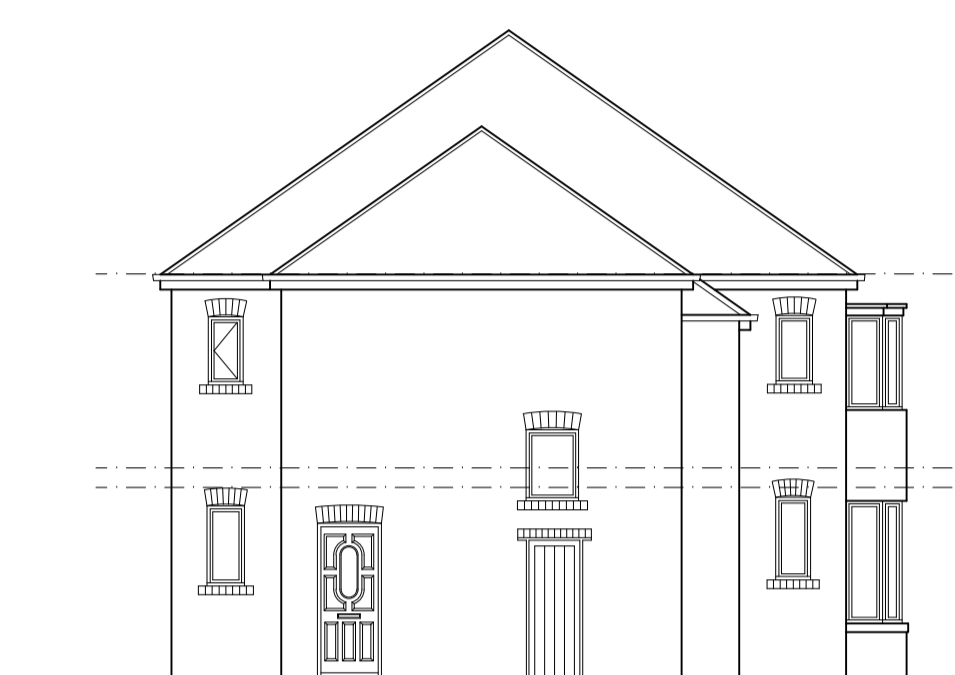


EXISTING SIDE ELEVATION
SCALE 1:100




EXISTING FRONT ELEVATION
SCALE 1:100

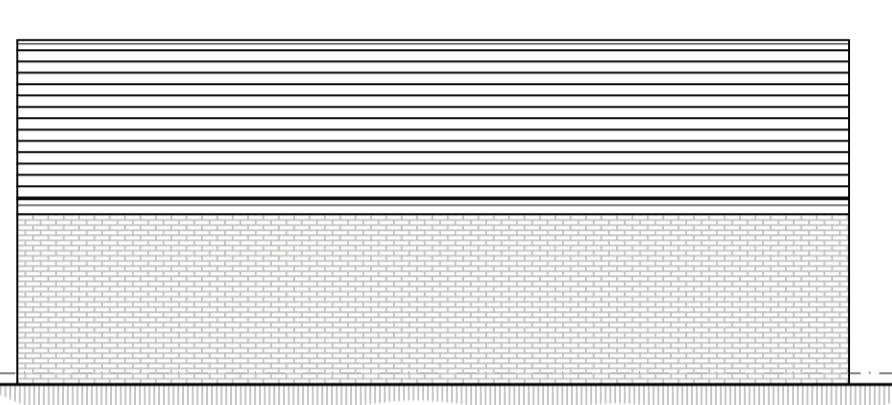


PROPOSED GARAGE REAR ELEVATION
SCALE 1:100

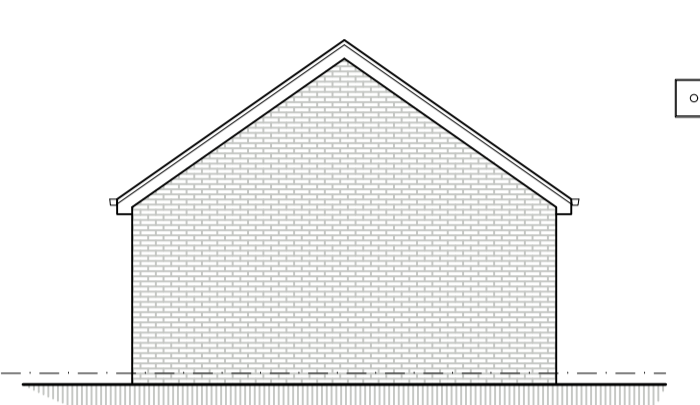


PROPOSED GARAGE SIDE ELEVATION
SCALE 1:100

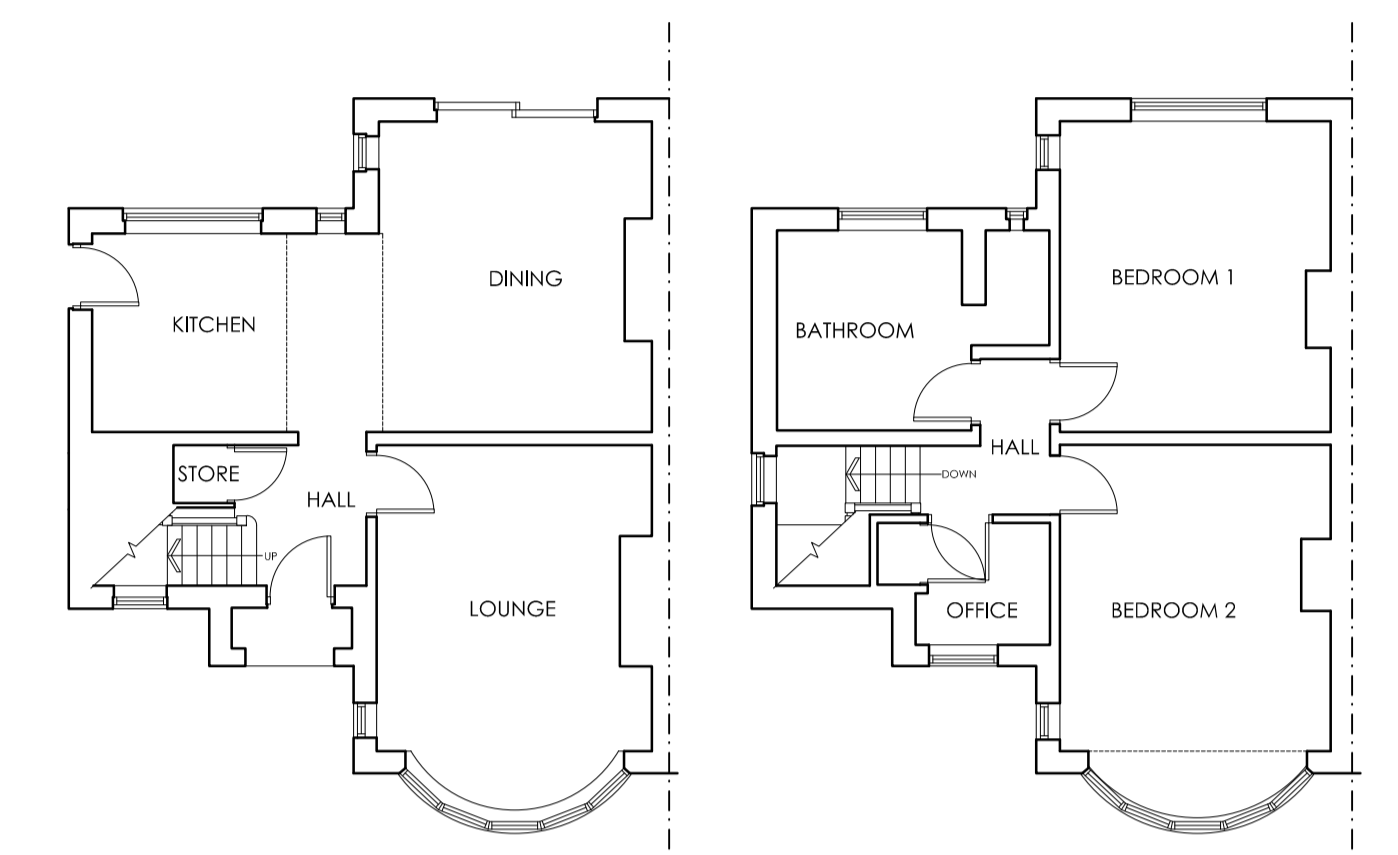


EXISTING FLOOR PLANS
SCALE 1:100

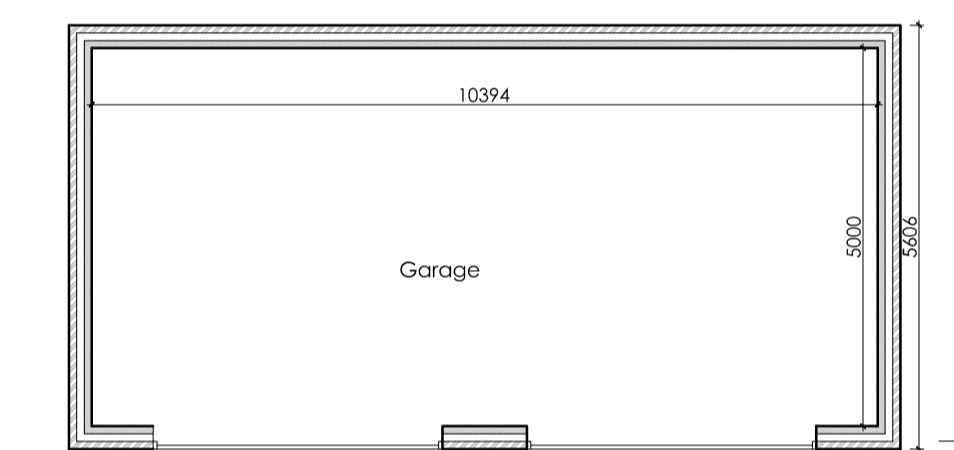


PROPOSED GARAGE GROUND FLOOR PLAN
SCALE 1:100

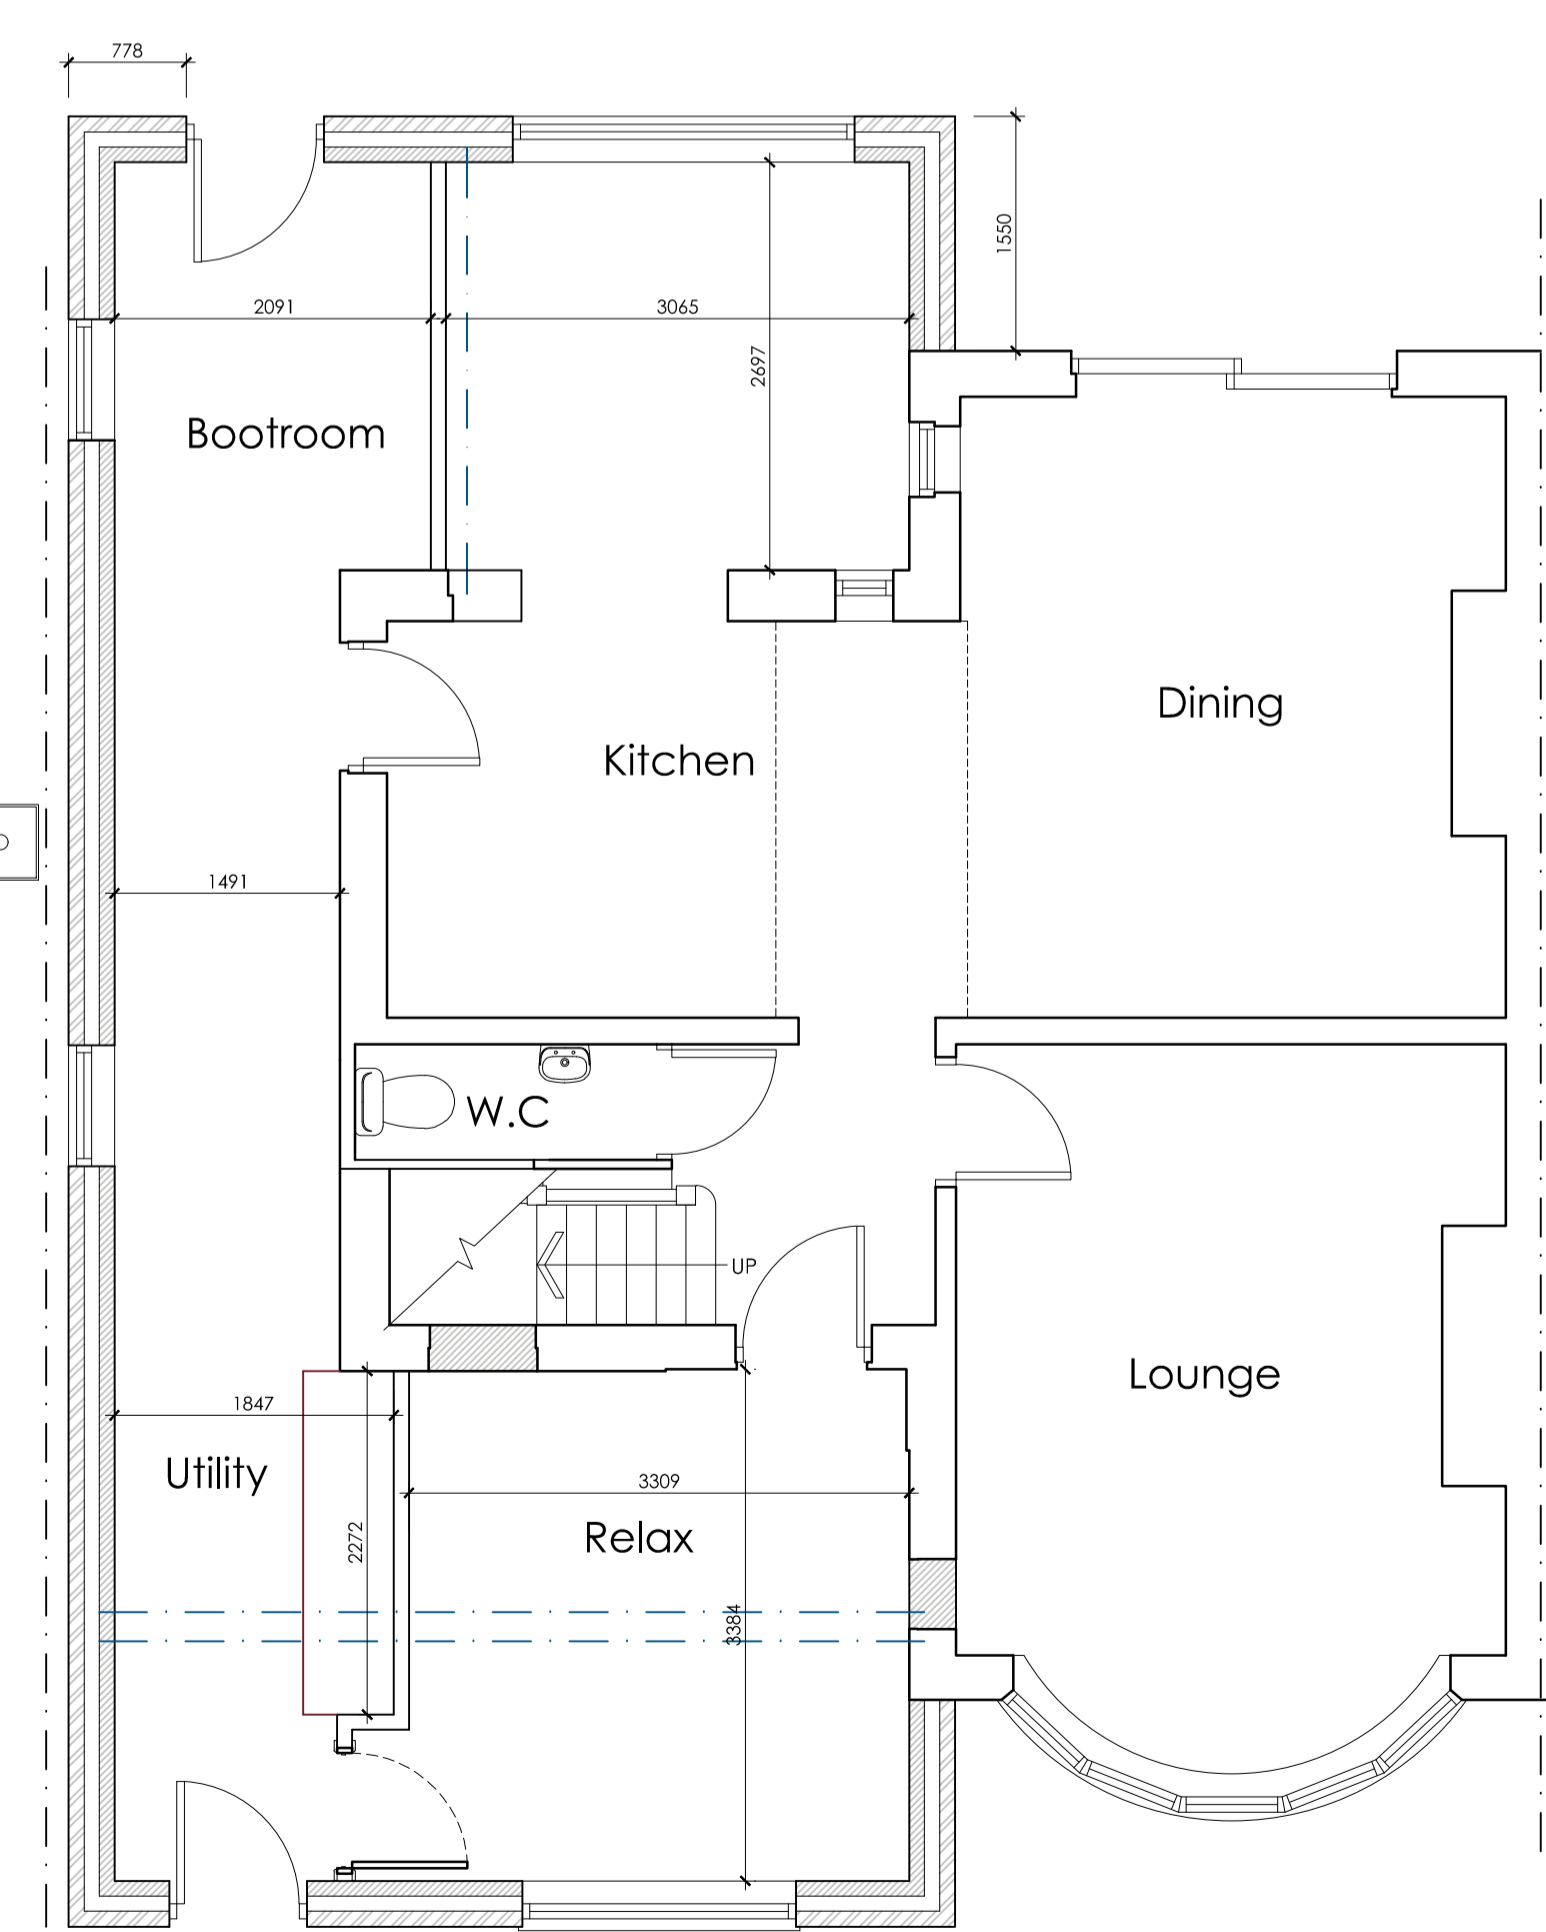

PROPOSED GROUND FLOOR PLAN
SCALE 1:50

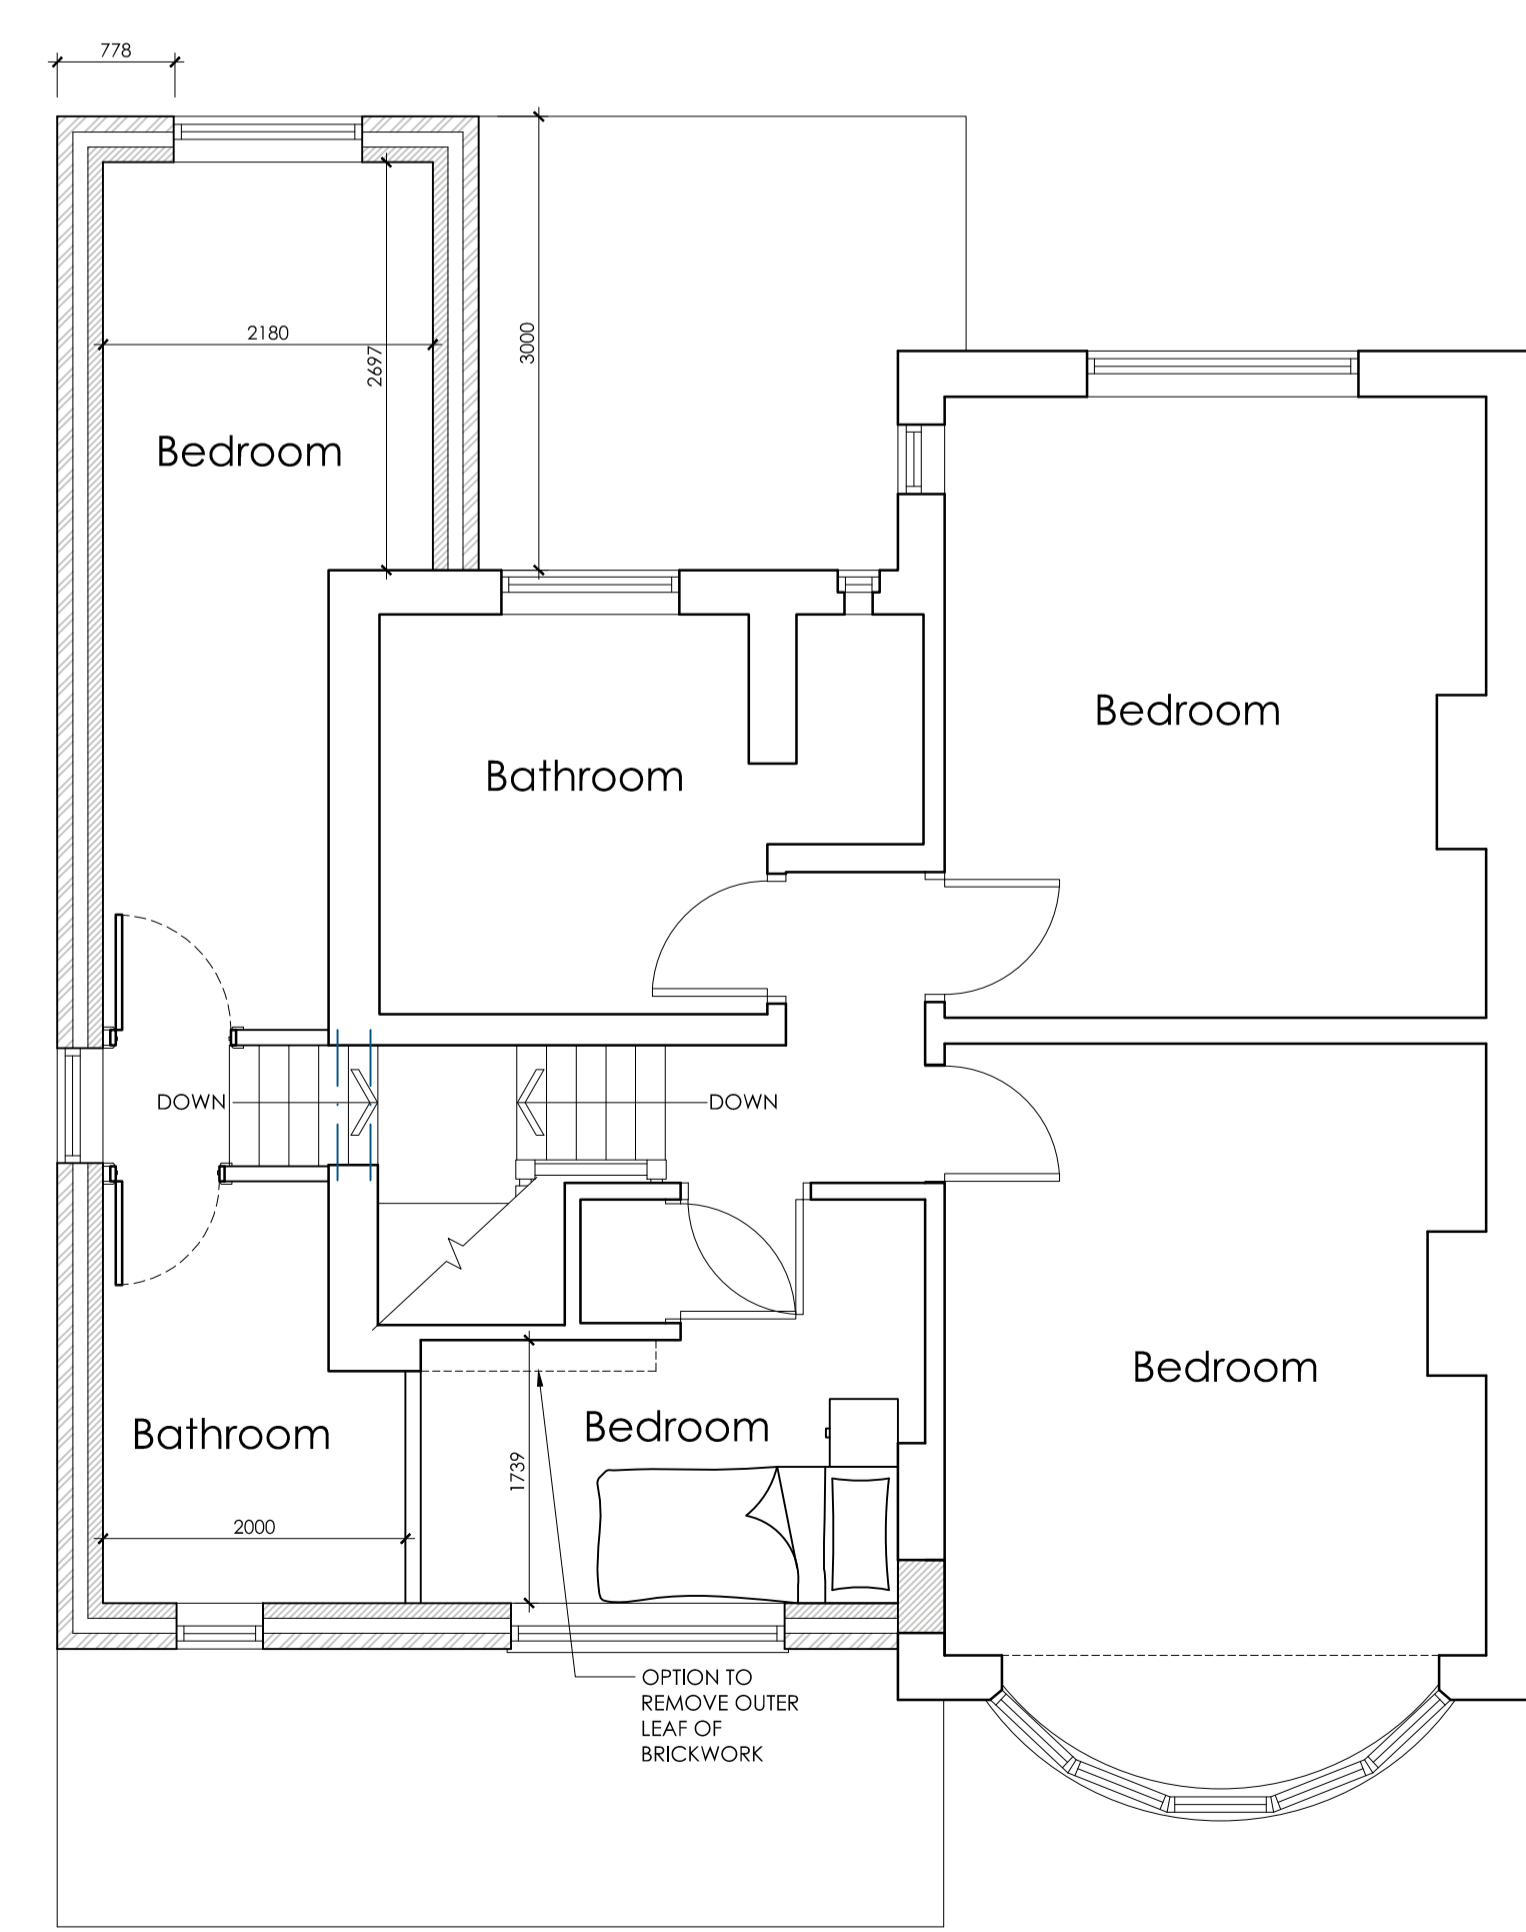

PROPOSED FIRST FLOOR PLAN
SCALE 1:50

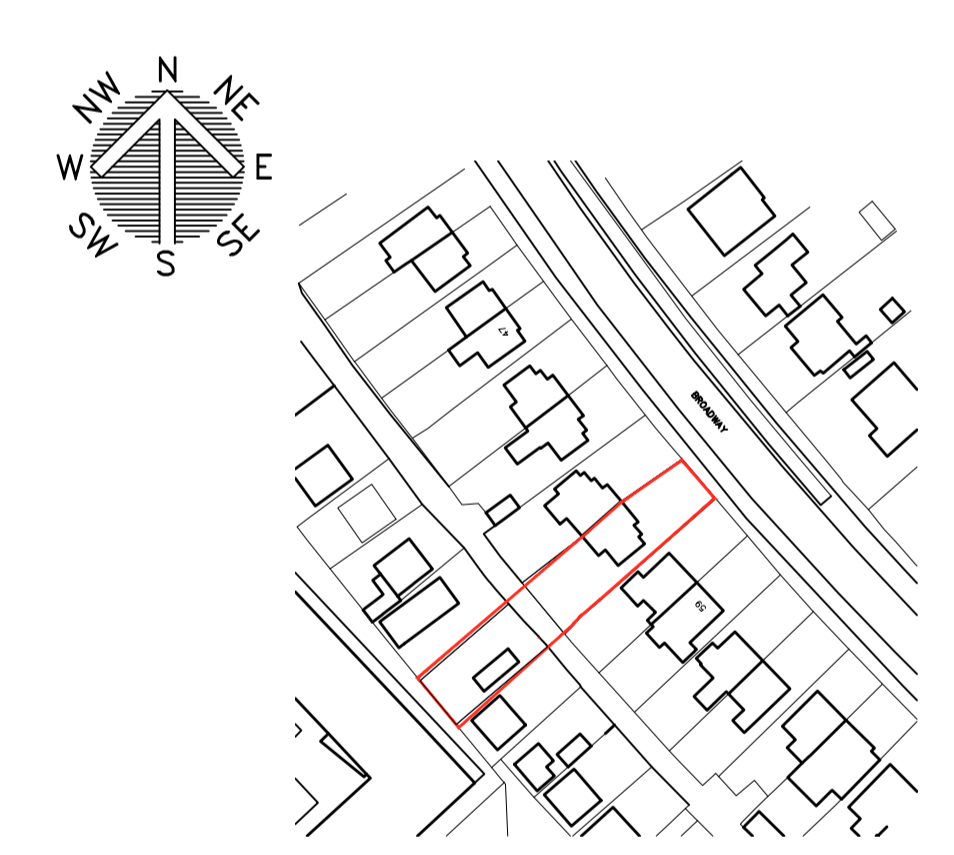

LOCATION PLAN
SCALE 1:1250



BLOCK PLAN
SCALE 1:500

			OFFICE ONE, 34 VICTORIA ROAD, BARNSELY, S70 2BU			Phone: 01226 208482 Email: info@whiteaguspартnership.co.uk Web: www.whiteaguspартnership.co.uk		
ARCHITECTURAL SERVICES								
Project: PROPOSED EXTENSION AT 55 BROADWAY BARNSELY, S70 6QL				Client: MR & MRS WARZYTZ				
Drawing Title: PLANS AND ELEVATIONS		Date: MAY 2021		Scale: 1:50 & 1:100 @ A1				
Ref: 21-038		Dwg. No: 01		Rev: F				
Date	Suffix	Description	Date	Suffix	Description			
25/06/2021	A	REVISED TO CLIENTS REQUIREMENTS	12/07/2022	F	REMOVAL OF SUMMER HOUSE			
27/09/2021	B	REVISED TO CLIENTS REQUIREMENTS						
28/09/2021	C	REVISED TO CLIENTS REQUIREMENTS						
30/09/2021	D	REVISED TO CLIENTS REQUIREMENTS						
22/03/2022	E	REVISED FOR PLANNING						