



Removal of  
Outdated uPVC  
Conservatory

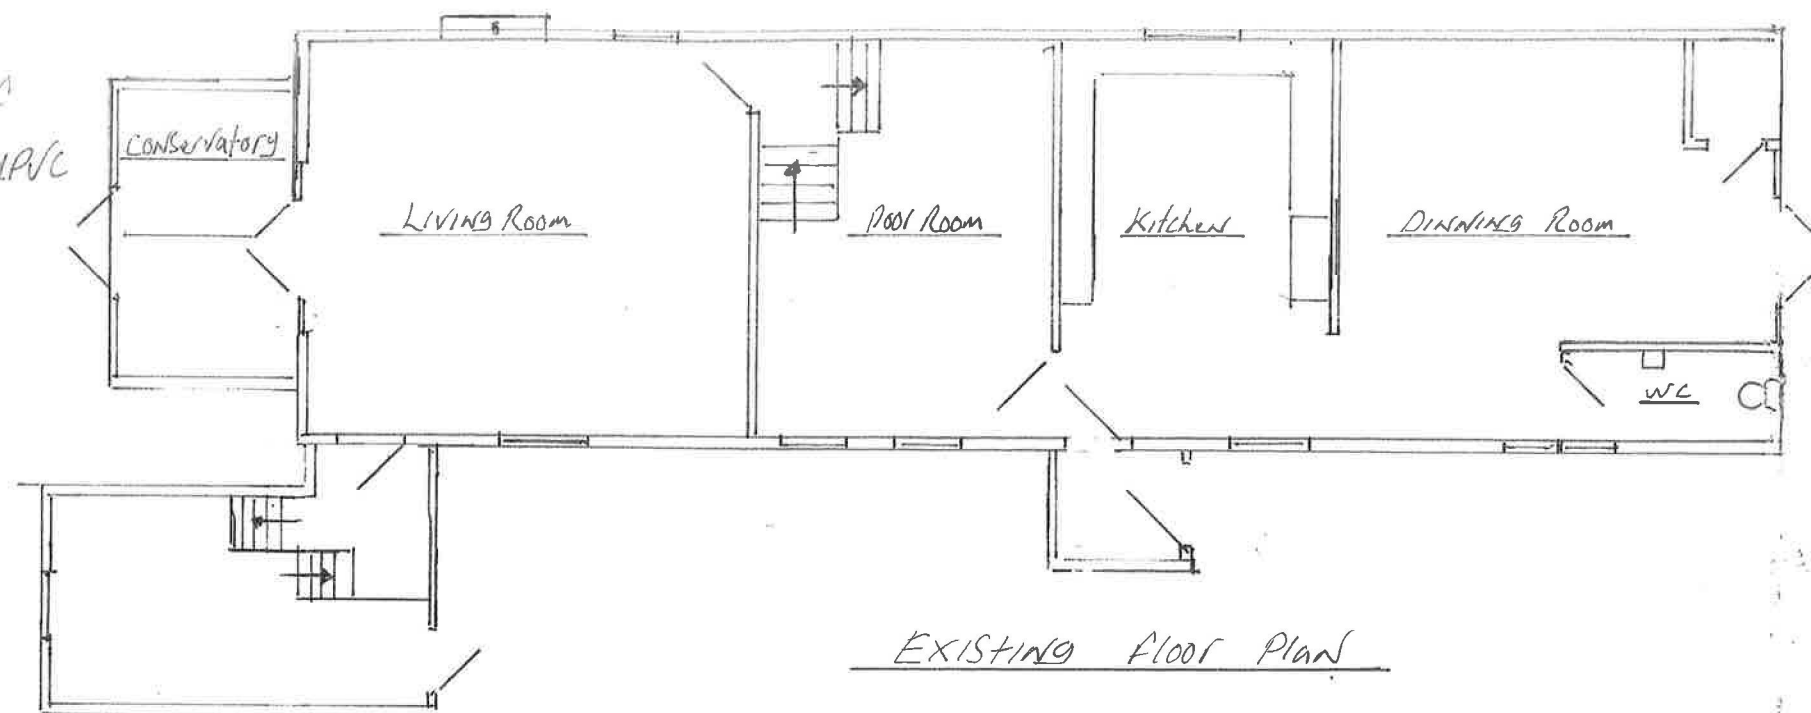

EXISTING Floor Plan

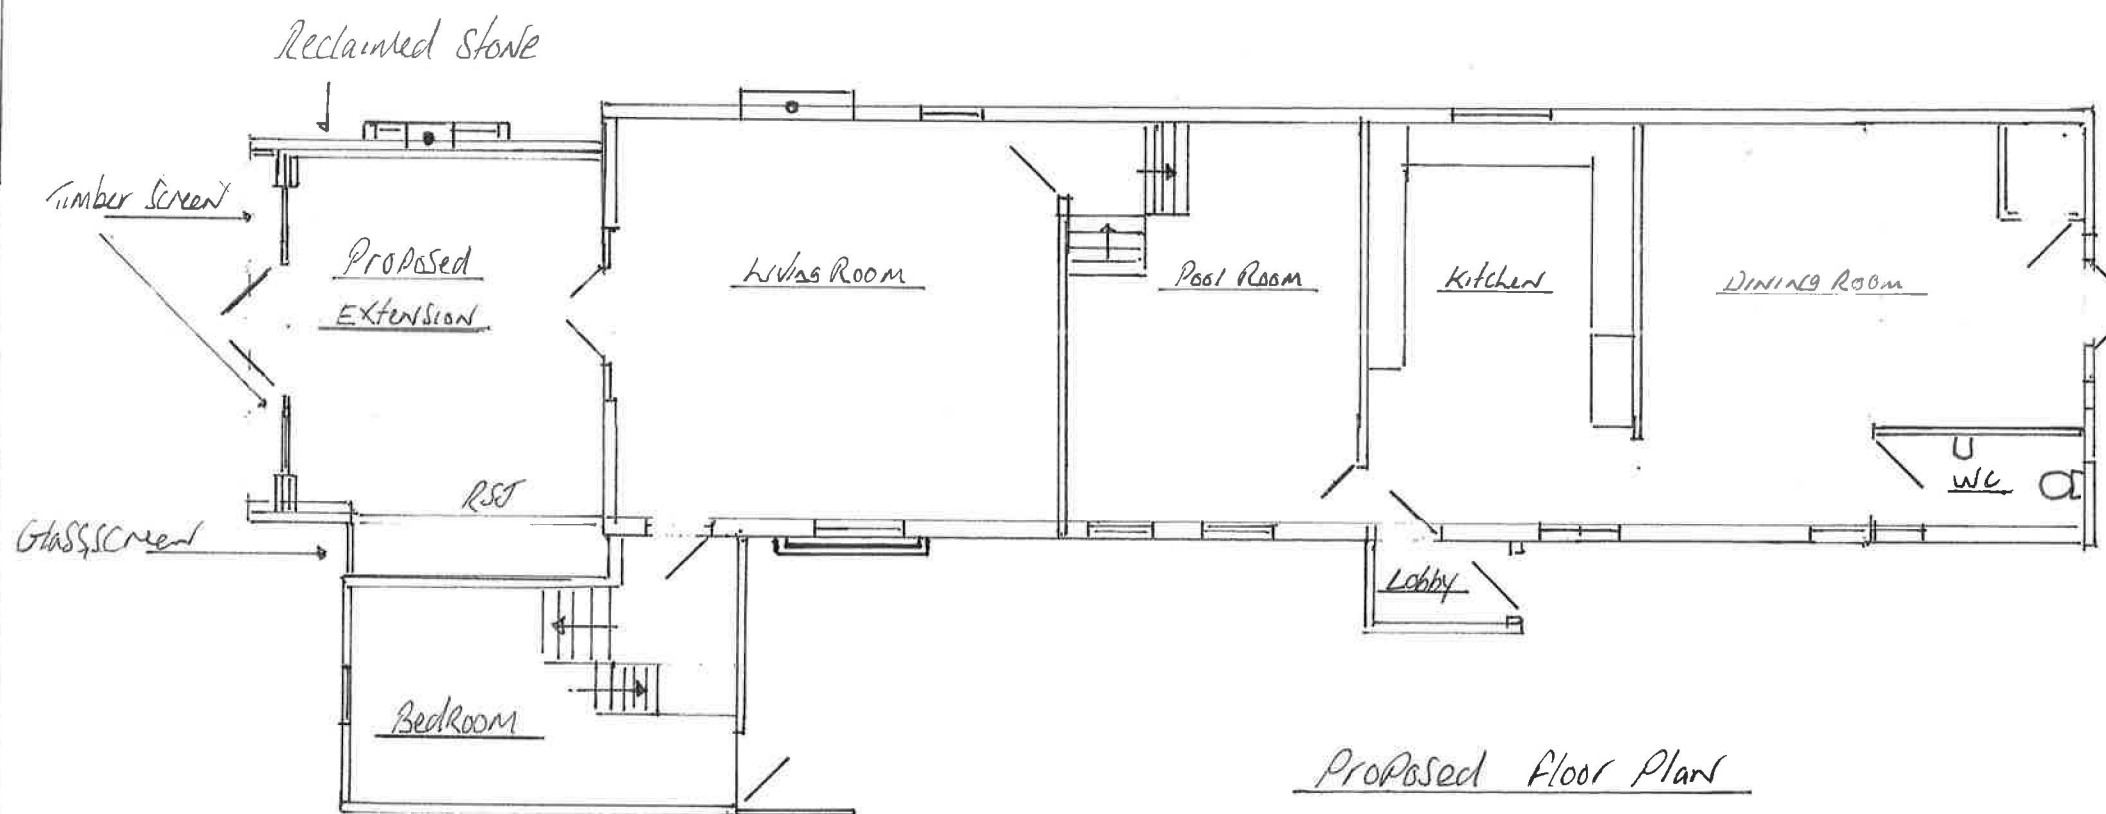

Proposed Floor Plan

6FT x 6FT  
Lattice Timber  
Screen Added

Proposed Extension for:  
Brian Mangham & Dawn Dasher

### Foundation

Strip concrete foundation  
600mm x 300 deep with C35-con  
A393 mesh to bottom  
Floor Slab 100mm thick with  
1 layer A393.

### Walls to external

Random Stone to match existing  
Pointed Lime Mortar and wire  
brushed to show Sharpe Sand.  
Internal wall to be 100mm  
blockwork with 100mm full fill  
cavity

### Roof tiles

Replica Stone tiles

### Doors + Screens

All Door to be timber & Screens  
to be painted in Sage green  
Door French Double Doors  
Side Screen to Both Side  
of Door leafs  
Small Screen a Battens Small  
Bedroom.

### Fire

To be a chimney sack for  
a open fire or Multifuel  
Burner.

Note please Refer to main  
setting out Plan

### Proposed Extension

The Long Barn  
134 Gawn Lane, Wardgreen  
Barnsley S70 6NW

bmangham@bawl.com Scale 1:100