




FRONT ELEVATION

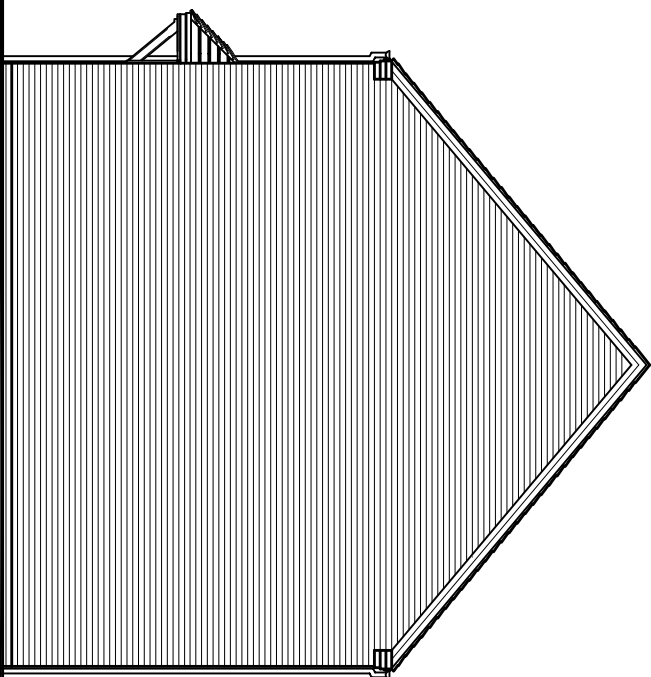


SIDE ELEVATION

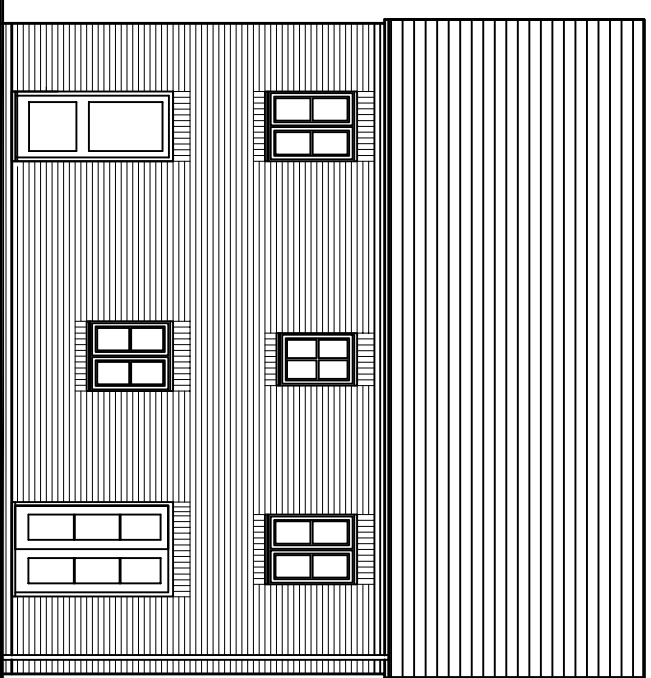


REAR ELEVATION

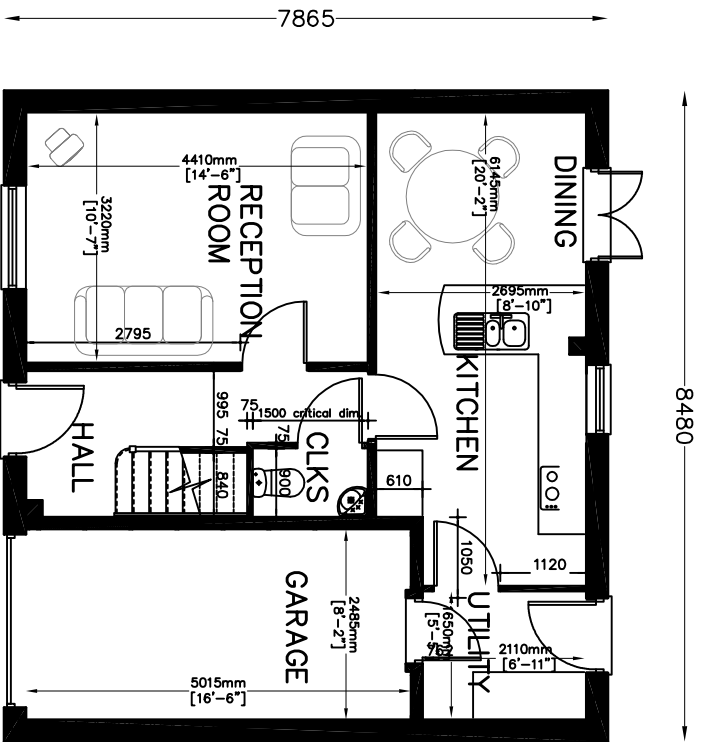

GROUND FLOOR PLAN

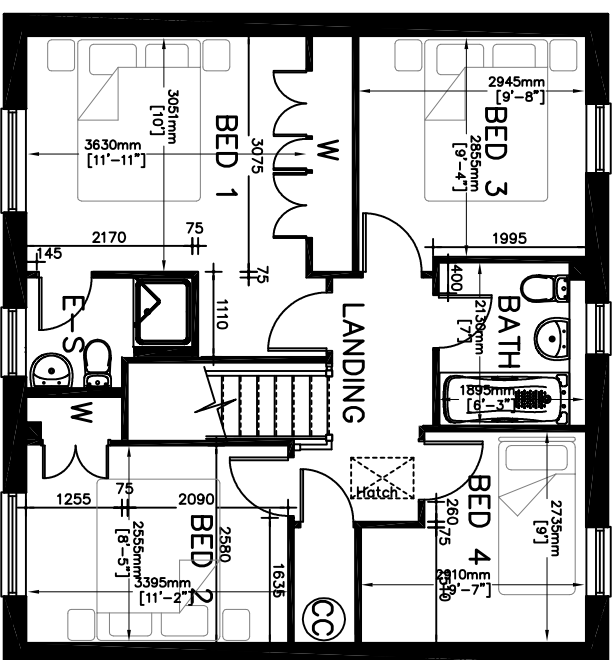

FIRST FLOOR PLAN

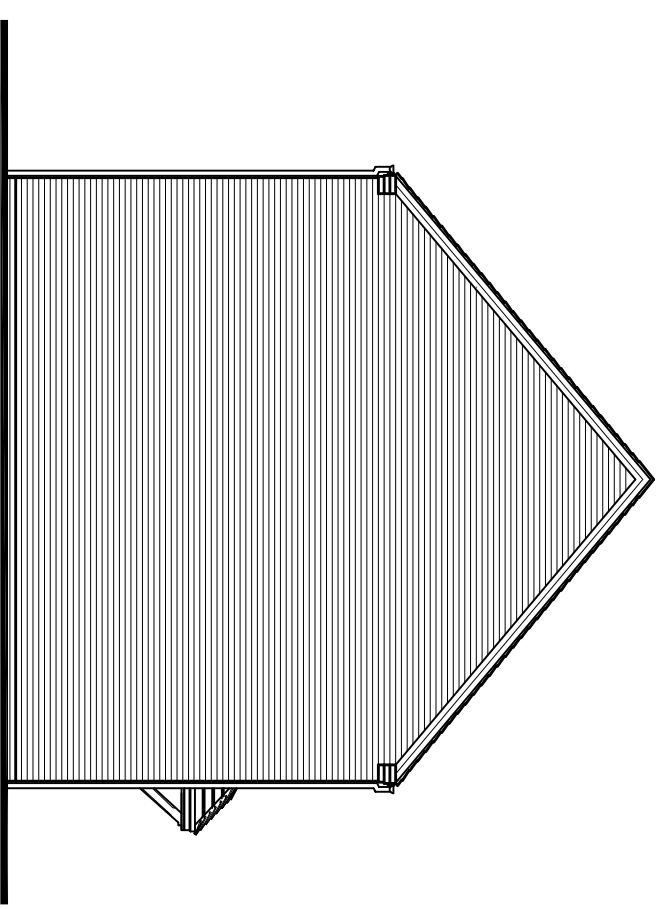

SIDE ELEVATION

Scale 1:100

0 1m 2m 3m 4m 5m

Client	Nageena Ltd		
Location	Sheffield Road, Birdwell, Barnsley		
Drawing Title	Type A - Elevations/Plans		
Drawing Number	A/01	Scale:	1/100 @ A3
Drawn By:	-	Checked By:	-
Date:	17.03.16	Revision:	0