


SECTIONAL VIEW OF WEST ELEVATION FROM HALL CLOSE 1:100



VIEW OF FRONT ELEVATION FROM HALL CLOSE



VIEW OF REAR ELEVATION OF PROPOSED DWELLINGS

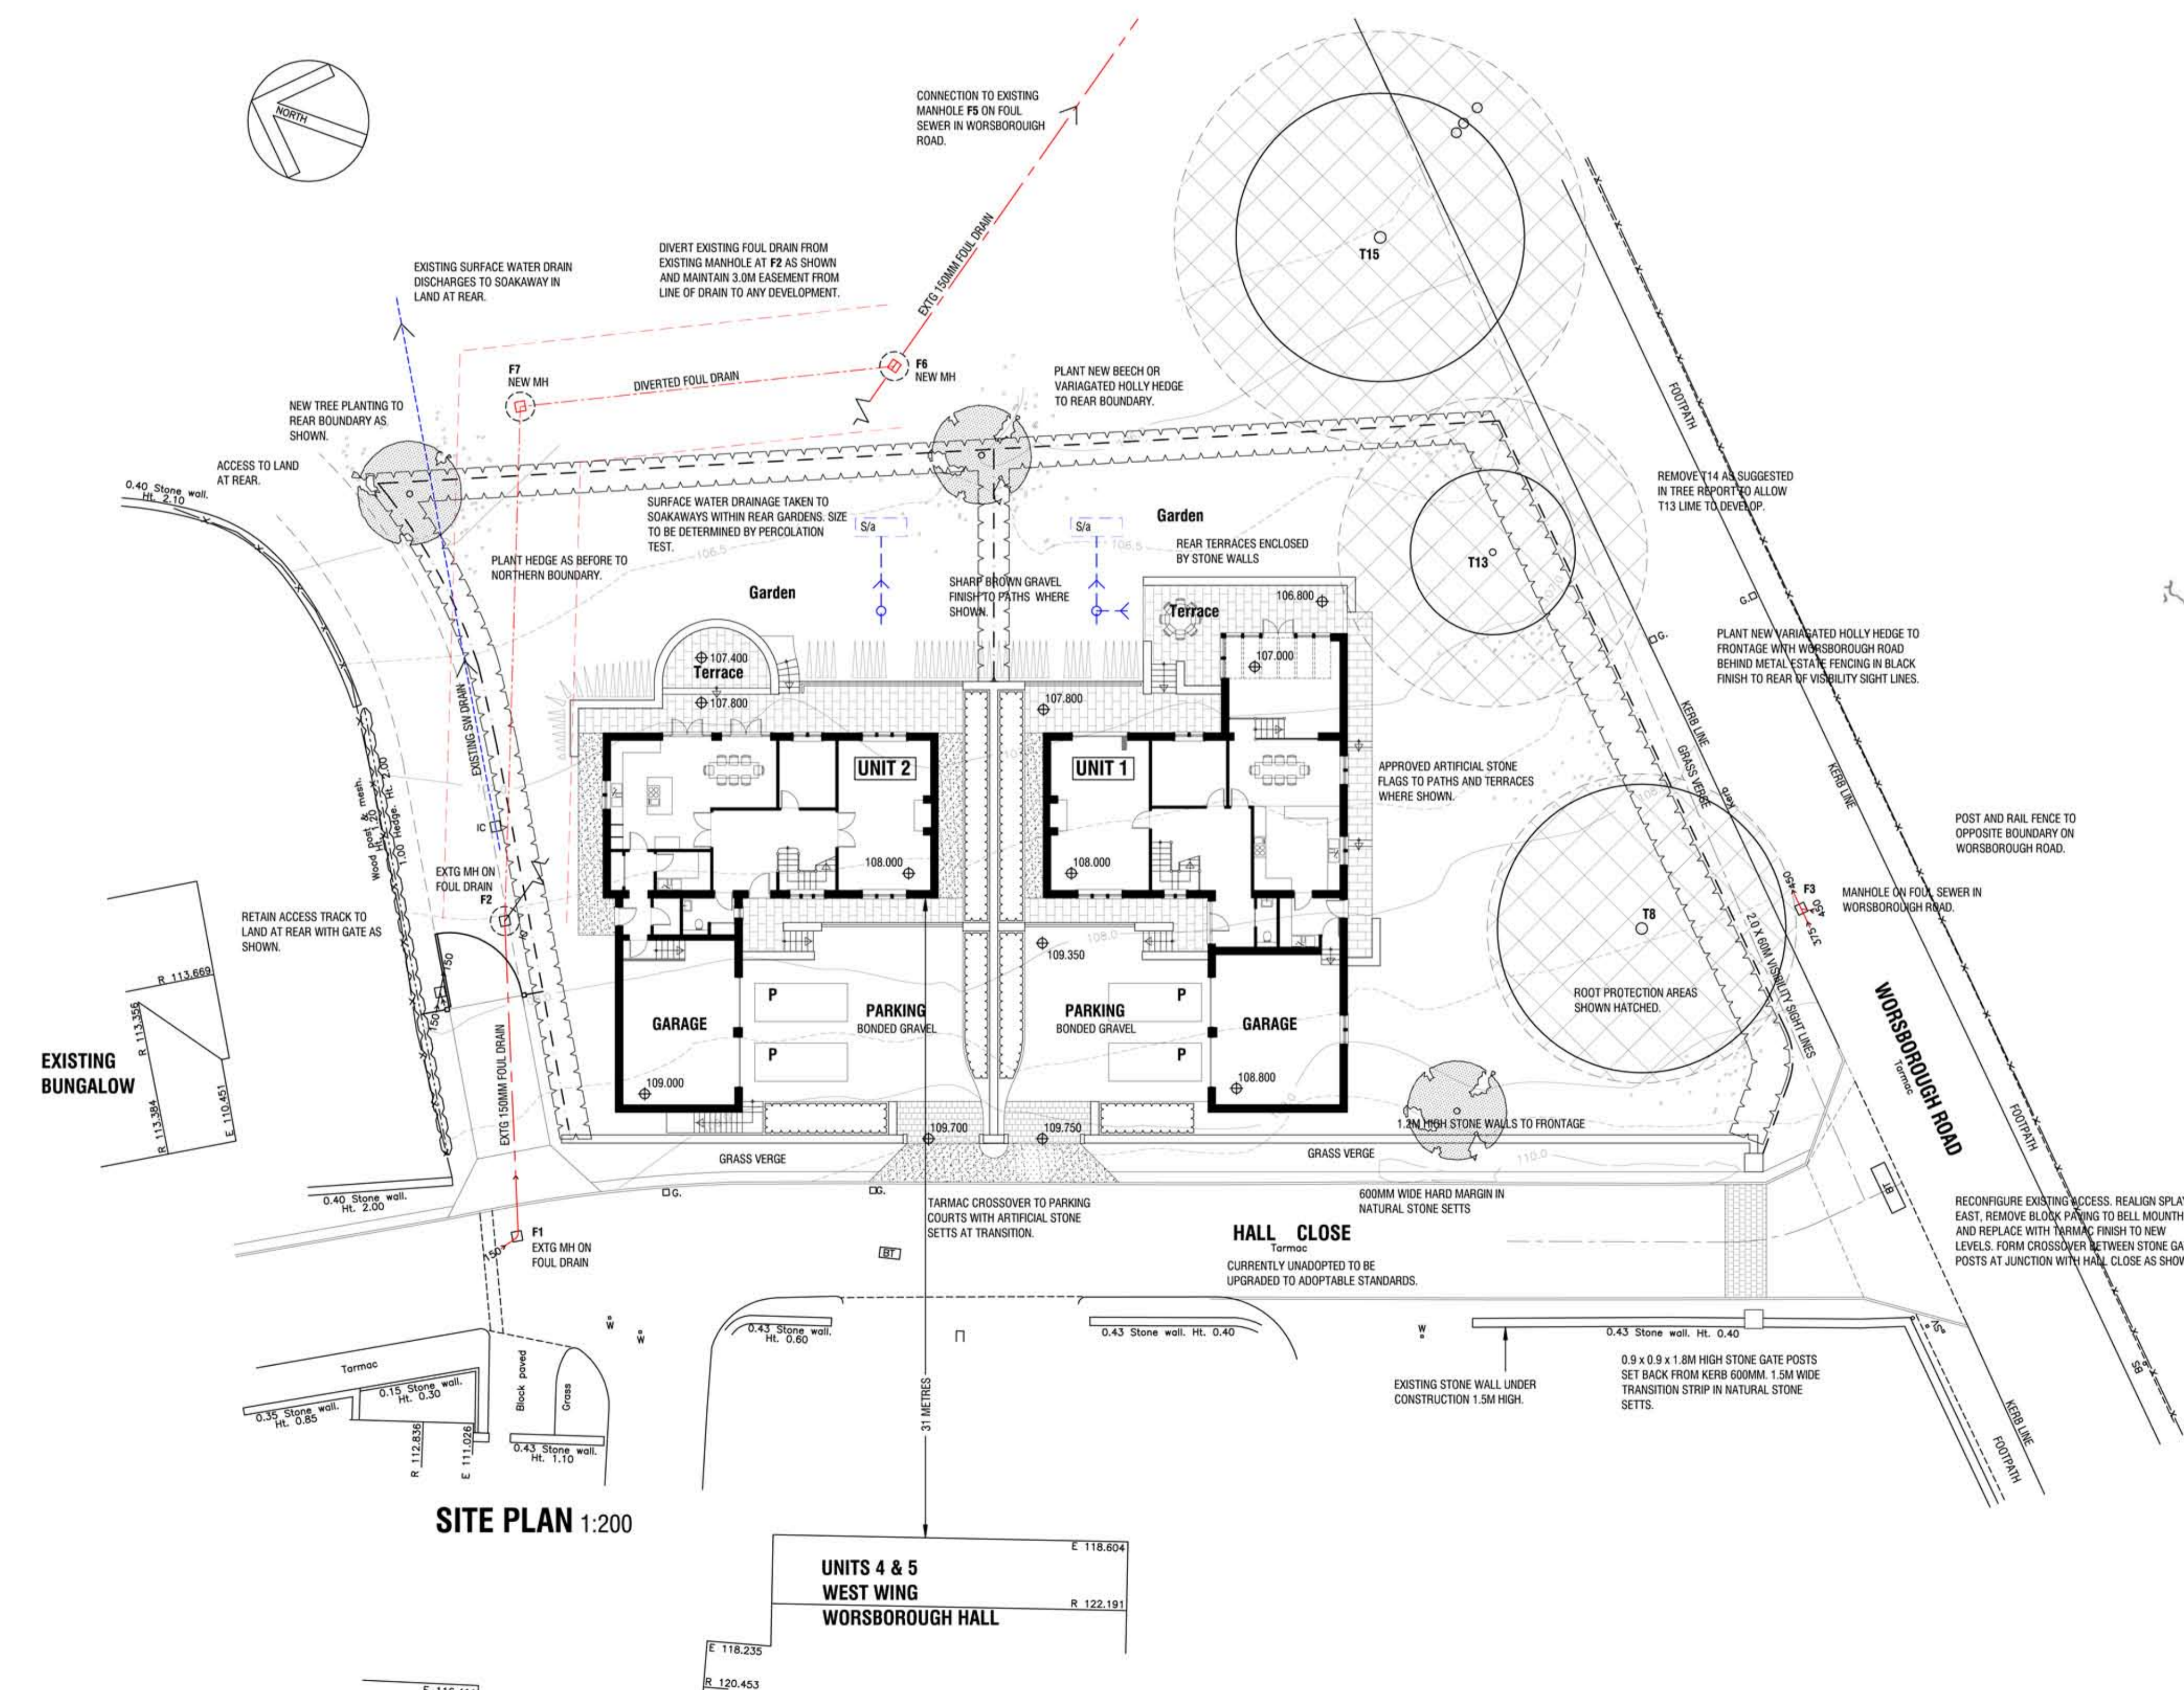

SITE PLAN 1:200

B 12.11.2012 Minor Amendments.  
A 02.11.2012 Minor Amendments.

RESIDENTIAL DEVELOPMENT  
ERECTOR OF 2 DWELLINGS  
HALL CLOSE  
WORSBOROUGH  
BARNSELEY

**PROPOSALS**

**SITE PLAN**

**mboothdesign**  
architectural design and building consultants

Fairfield House  
Barnesley Close off Churchfield  
Barnsley S70 2FL  
T: 01226 286256  
M: 07885 1898300  
E: mboothdesign@btconnect.com

Scale 1:200 @A1 Drawn MJB  
Date OCTOBER 2012 Ref. 12.42  
Dwg No. P1 Rev. A

Copyright mboothdesign. All dimensions in millimeters unless otherwise stated.  
Dimensions for setting out in existing buildings are to be checked and verified on site.  
to be checked on site