


As Existing Front Elevation 1:100

As Existing Side Elevation 1:100


As Existing Rear Elevation 1:100

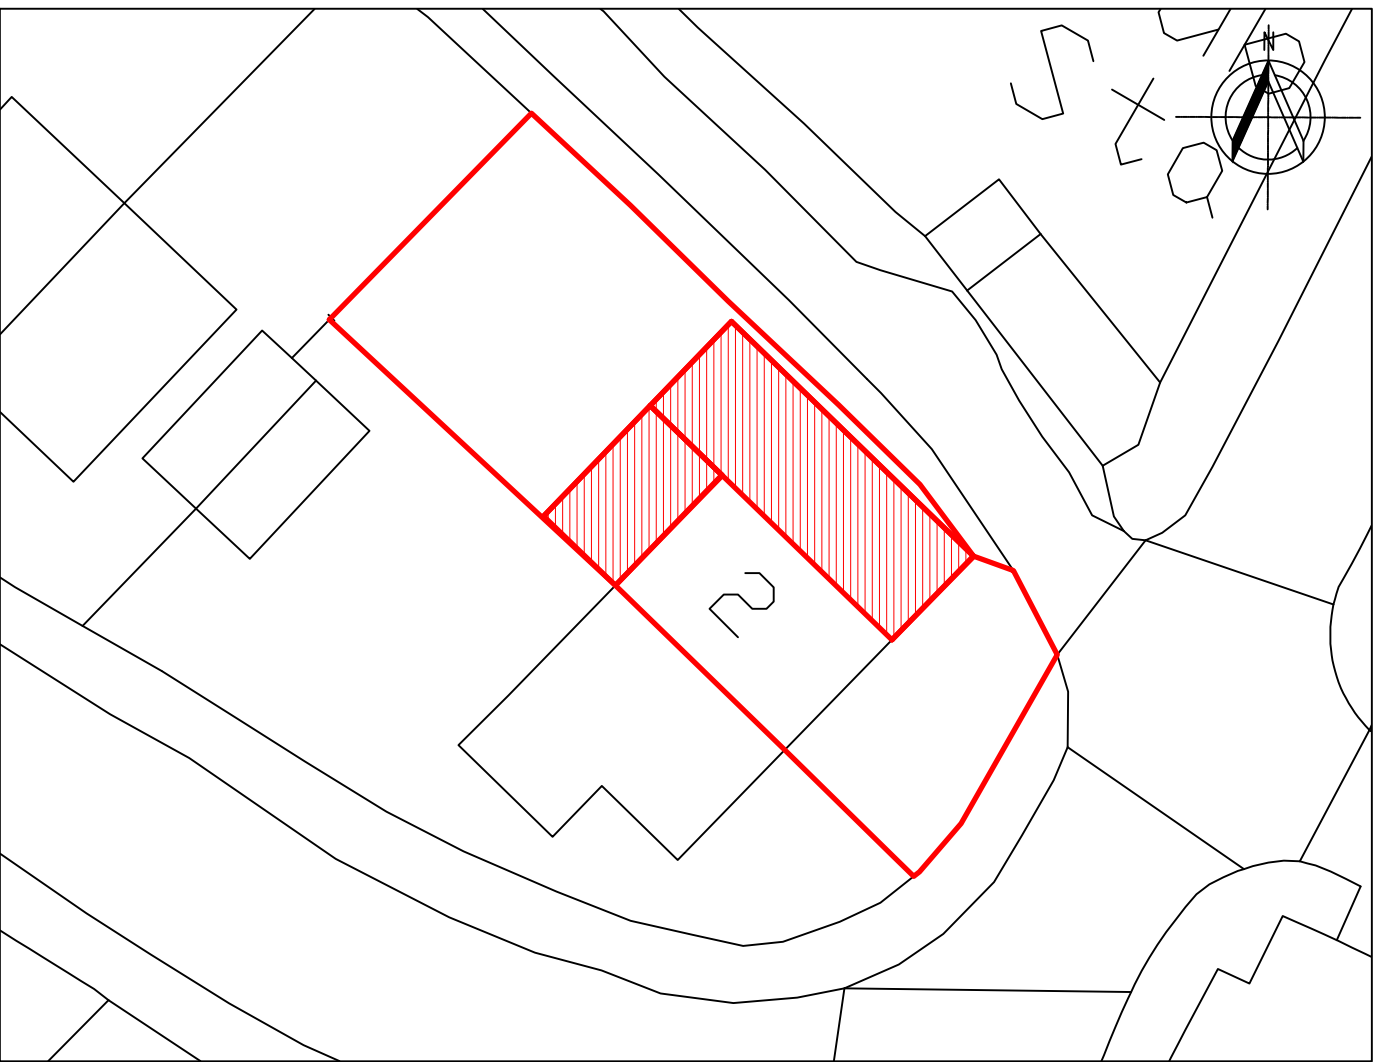


Site Plan 1:250



Location Plan 1:1000

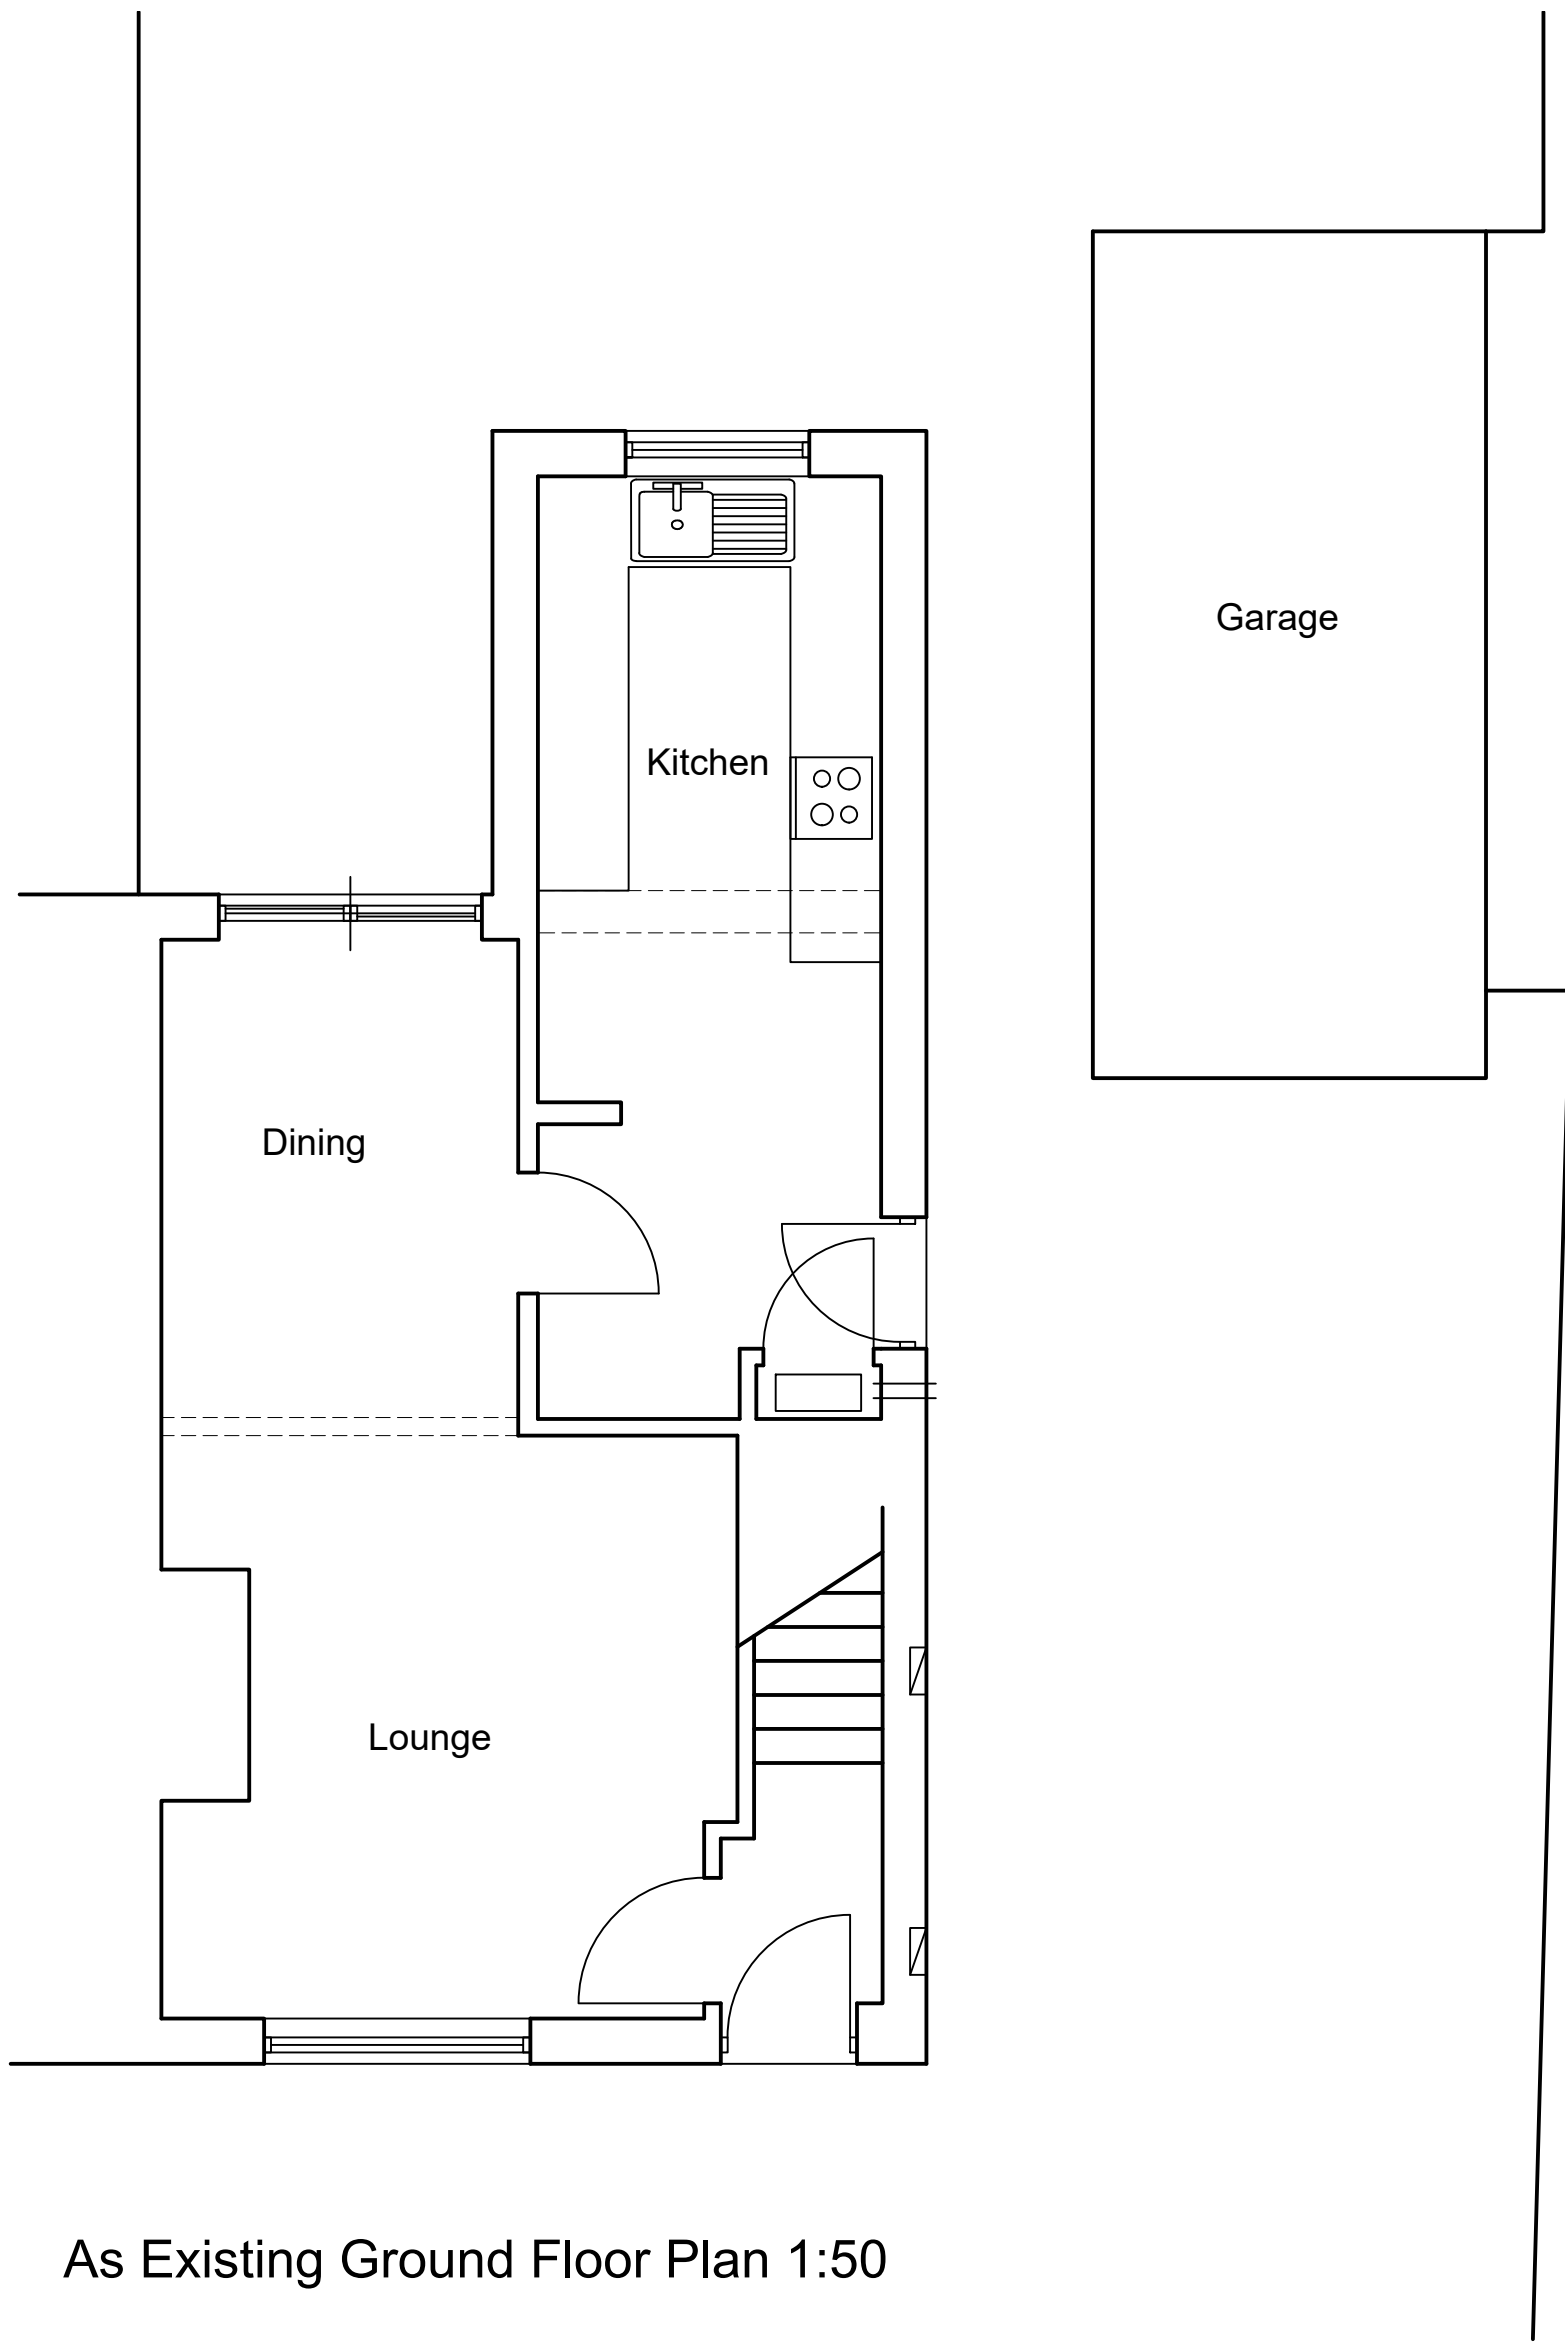

As Existing Ground Floor Plan 1:50

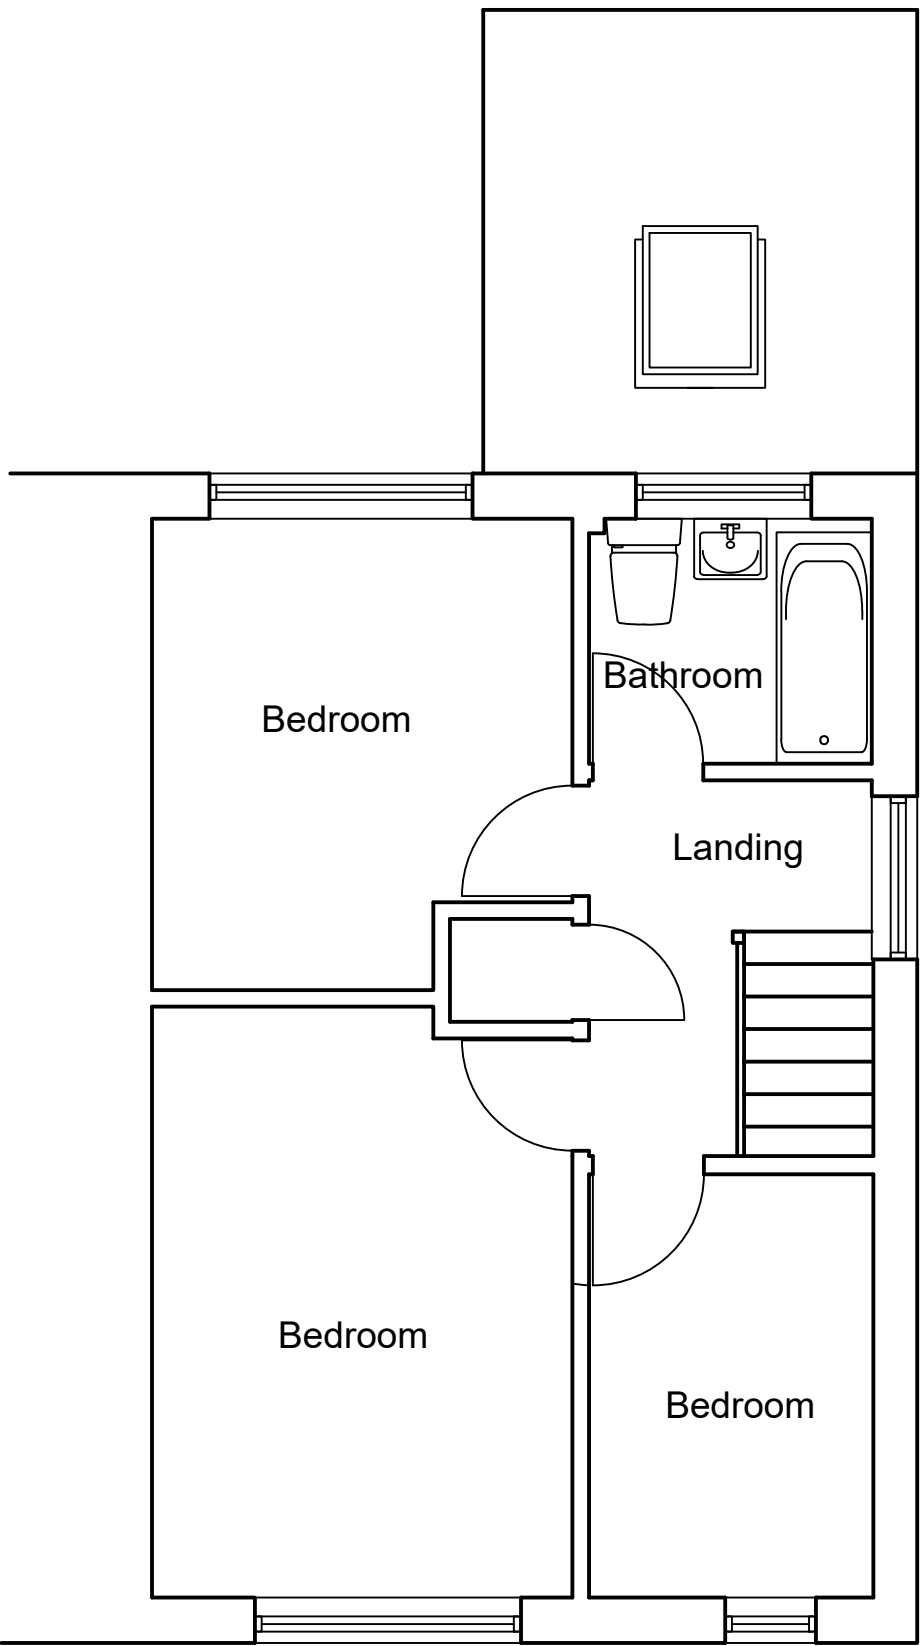

As Existing First Floor Plan 1:50

REV	DATE	DETAILS	BY	CHK
STATUS Planning Drawing				
CLIENT Mr & Mrs J Schofield				
PROJECT As Existing				
TITLE 2 Pengeston Road, Penistone. S36 6GW				
DRAWN CM	APPROVED CM	DATE 08.11.16	SCALE noted	
DRAWING No. 1048 - 00				REVISION