



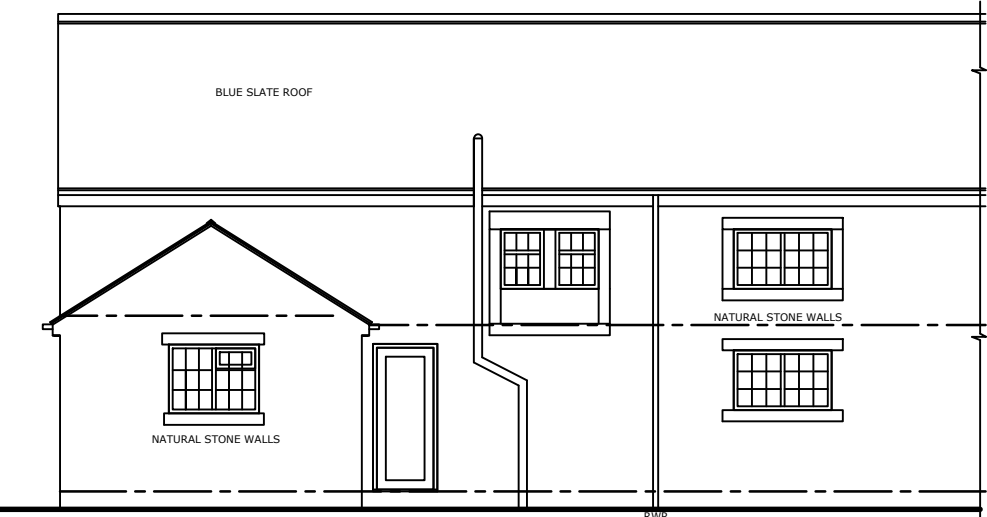


FRONT ELEVATION SCALE 1:100

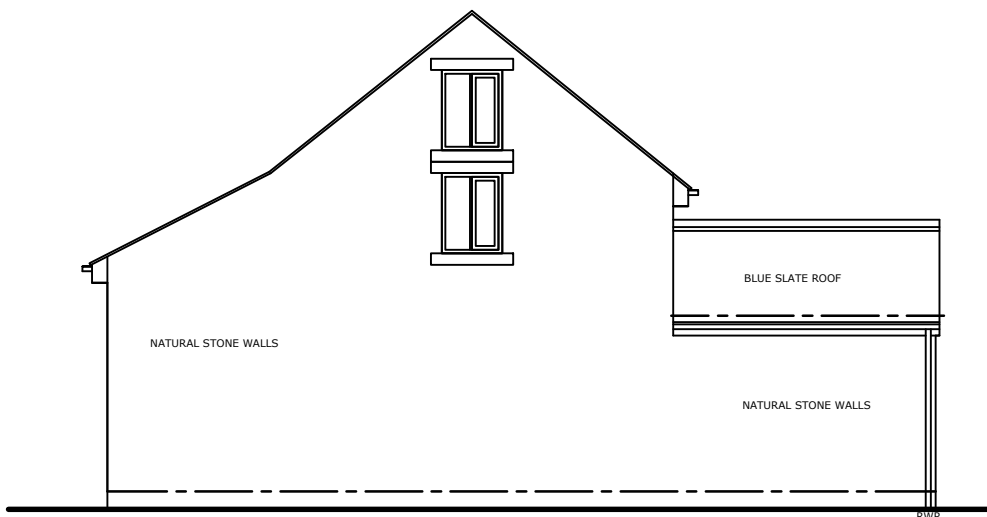



SIDE ELEVATION 1 SCALE 1:100




REAR ELEVATION SCALE 1:100

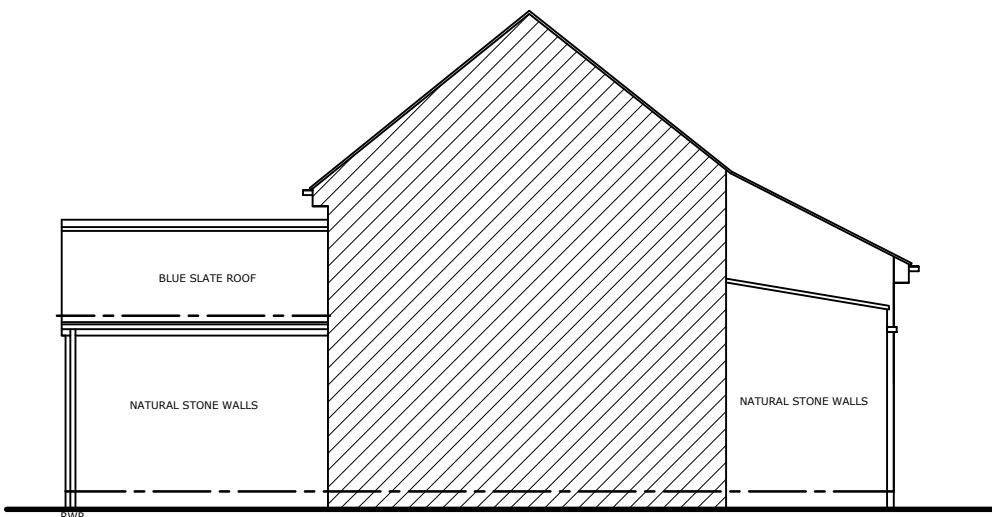


SIDE ELEVATION 2 SCALE 1:100

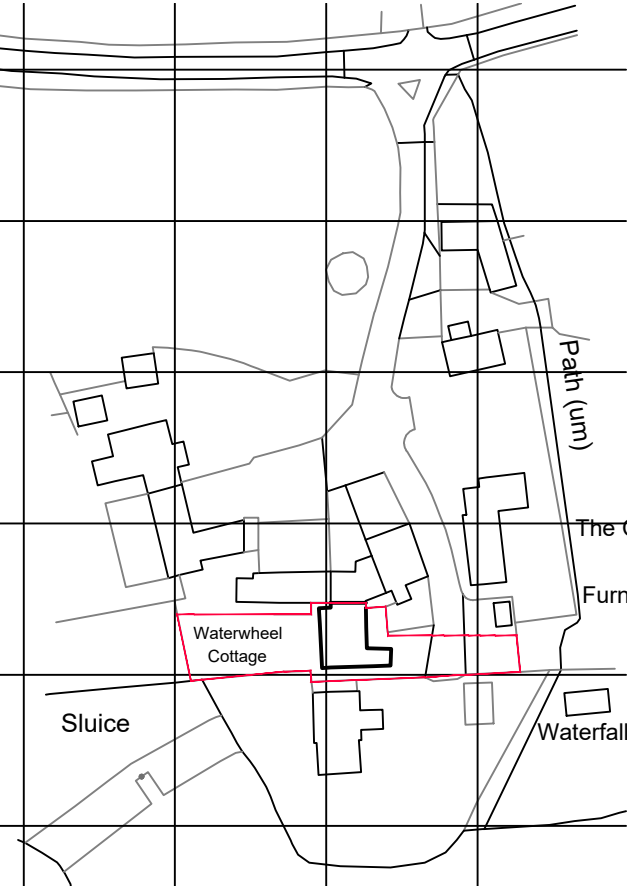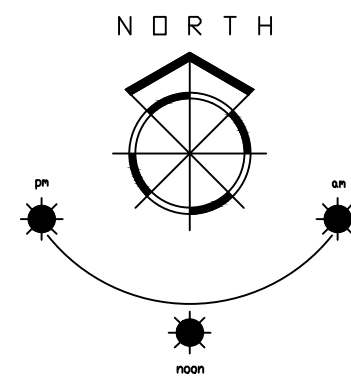


LOCATION PLAN SCALE 1:1250

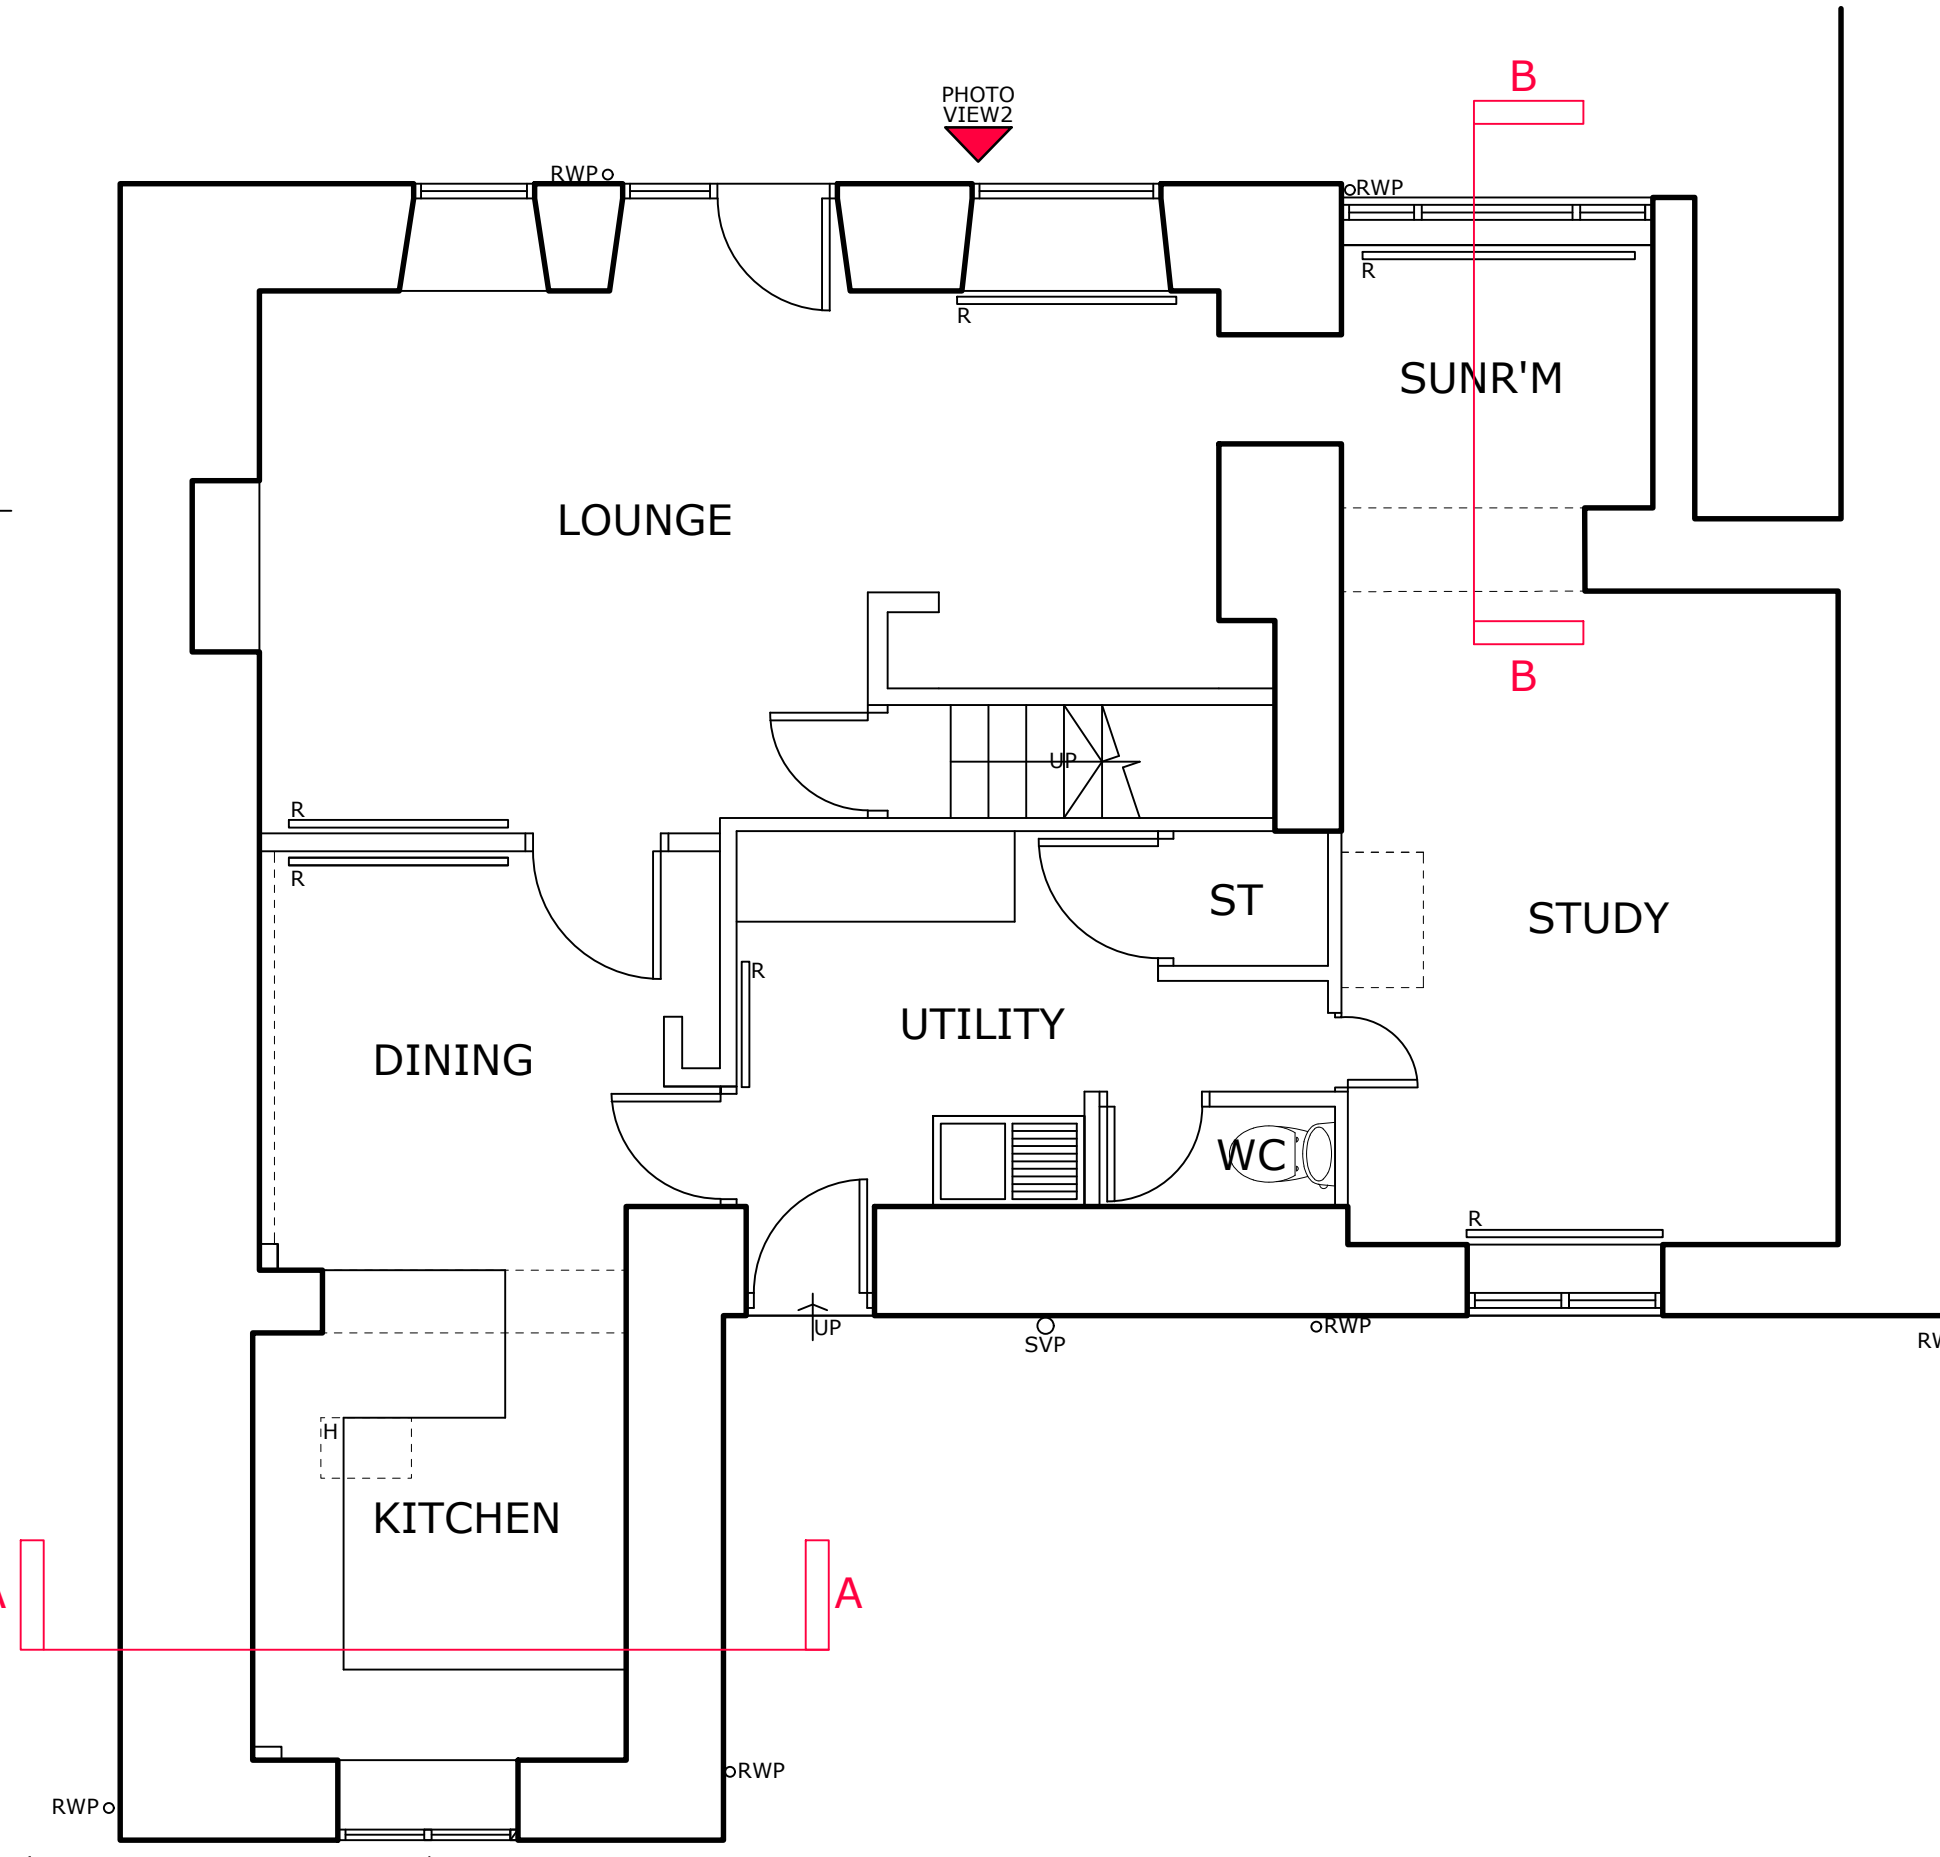


GROUND FLOOR PLAN SCALE 1:50

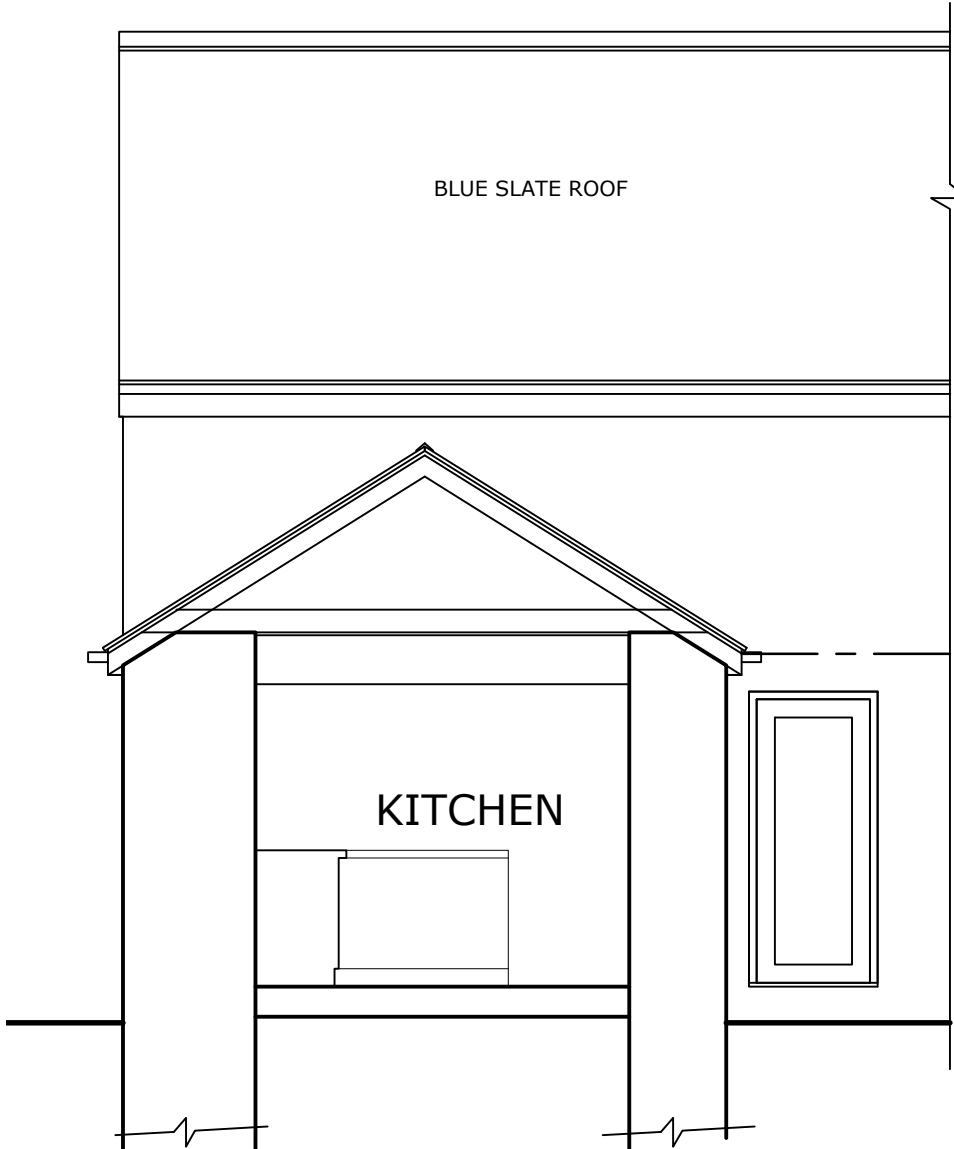

SECTION A-A SCALE 1:50

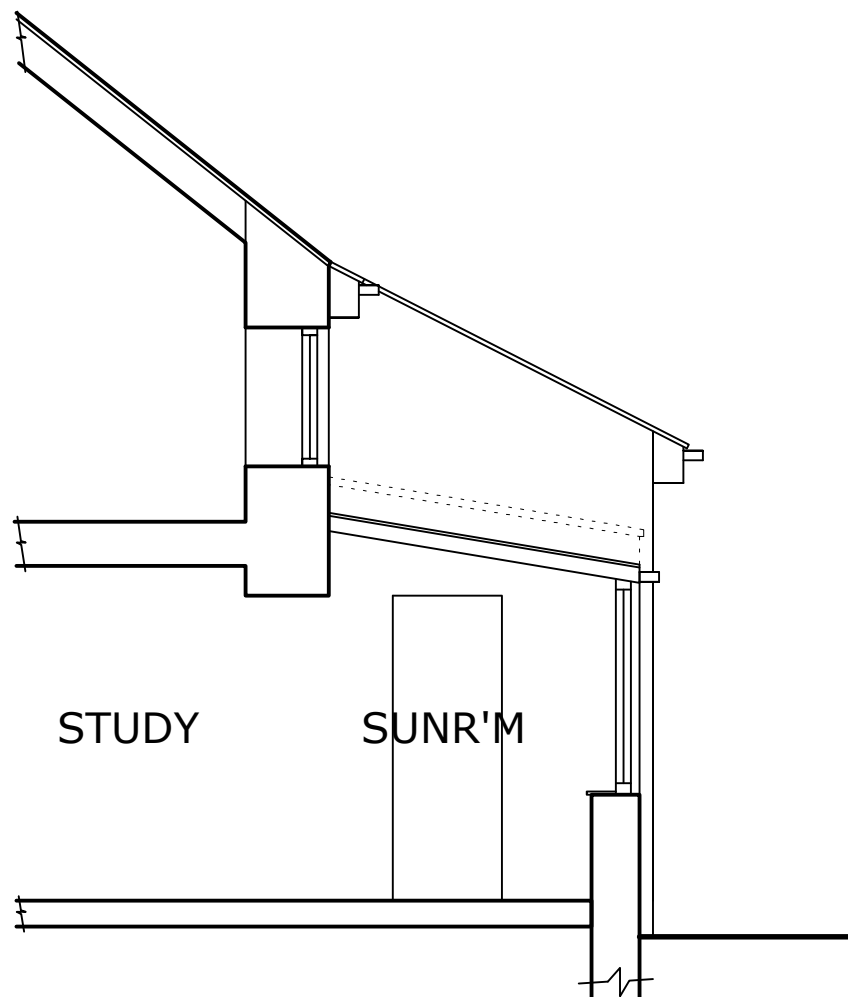

SECTION B-B SCALE 1:50

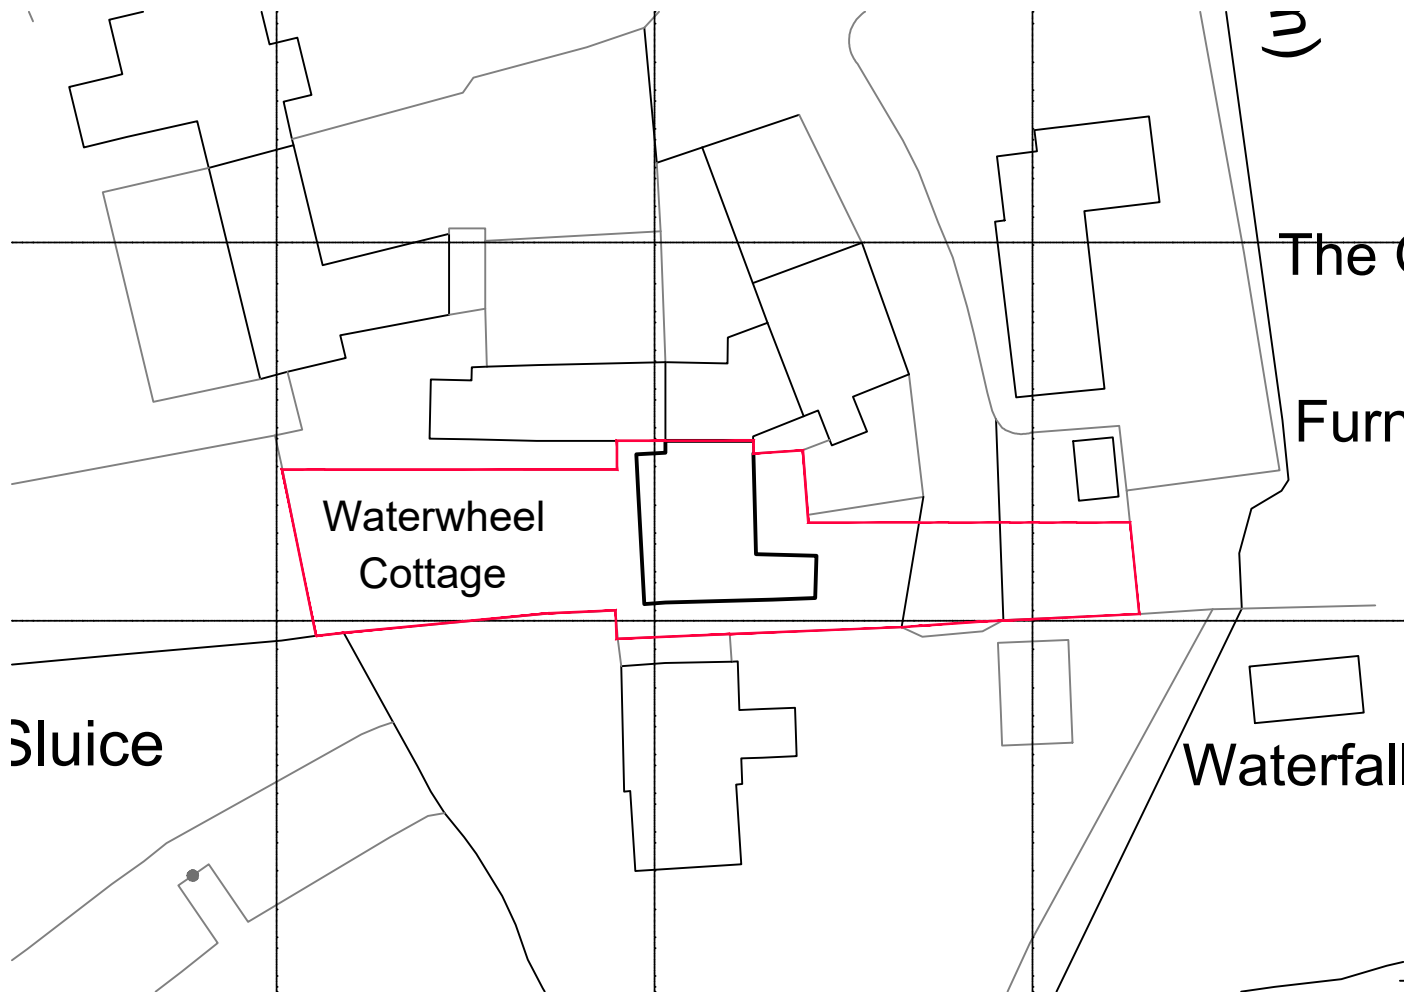

BLOCK PLAN SCALE 1:500



PHOTO VIEW 1



PHOTO VIEW 2



PHOTO VIEW 3



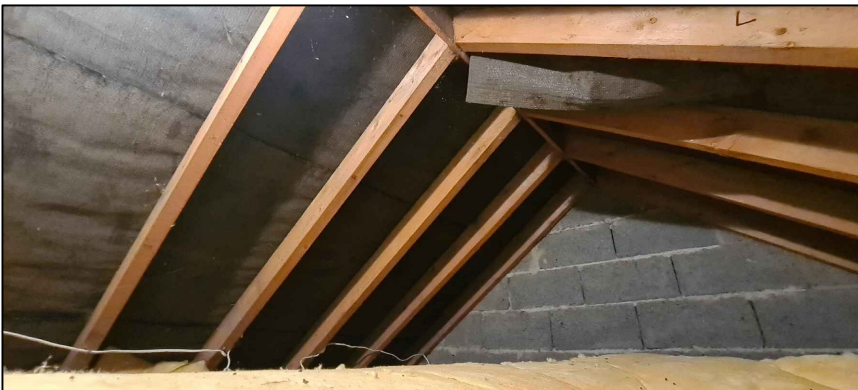


PHOTO VIEW 4 (LOFT ABOVE KITCHEN)

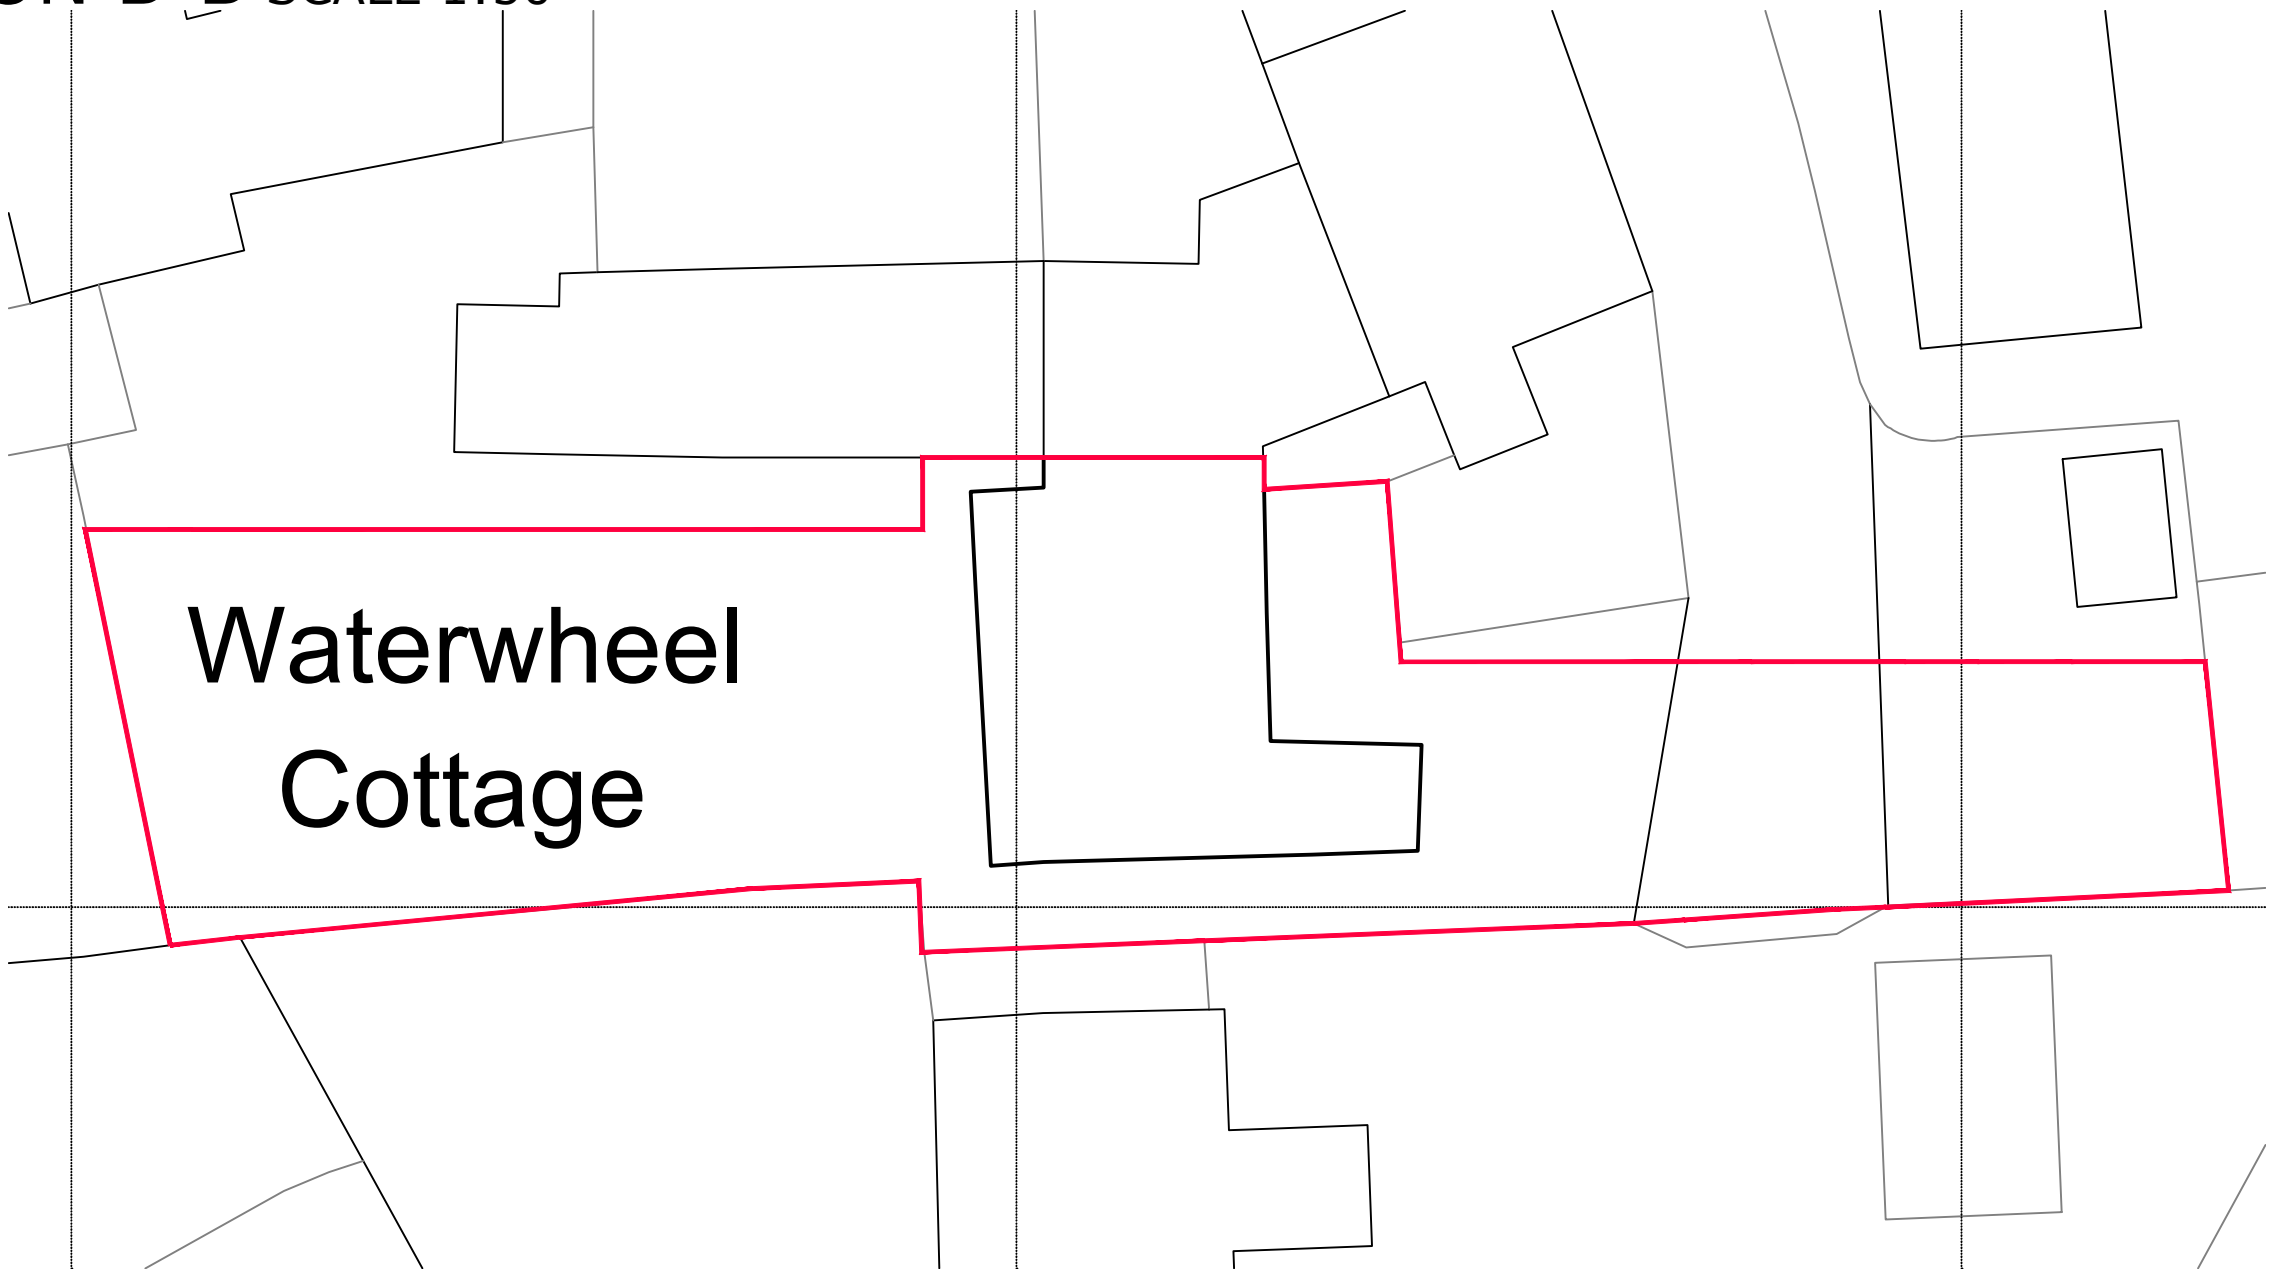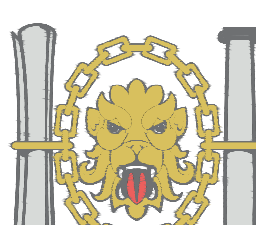

SITE PLAN SCALE 1:200

		1. THIS DRAWING AND THE COPYRIGHTS AND PATENTS THEREIN ARE THE PROPERTY OF NYP ARCHITECTURAL SERVICES LTD. REGISTERED IN ENGLAND AND WALES No. 4631338 AND MAY BE USED OR REPRODUCED ONLY UNDER CONTRACT. 2. CONTRACTORS AND SUB-CONTRACTORS MUST CHECK AND AGREE ALL DIMENSIONS BEFORE PREPARING SHOP DRAWINGS OR COMMENCING WORK ON SITE. 3. CONTRACTORS ARE RESPONSIBLE FOR INFORMING THE DESIGNER OF ANY DISCREPANCY DISCOVERED ON THIS DRAWING OR BETWEEN THIS DRAWING AND ANY OTHER RELATED DOCUMENT ISSUED UNDER THE STANDARD FORM OF CONTRACT IN RESPECT OF THE WORK. 4. WRITTEN DIMENSIONS ONLY ARE TO BE USED FROM THIS DRAWING. IF IN ANY DOUBT ASK FOR CLARIFICATION.	Notes.	Revisions.						NYP ARCHITECTURAL SERVICES LIMITED																													
				Date			Suffix	Description		Date			Suffix	Description		BBIC, Innovation Way, Barnsley, S75 1JL. Tel: 01226 200989. E-mail : scott@nypas.co.uk / stephen@nypas.co.uk																							
																Project.			WATERWHEEL COTTAGE			Client.			S. CATTEN														
																			OLD MILL LANE , THURGOLAND, S35-7EG																				
																						Drawing Title.			SURVEY DRAWING			Date.			DECEMBER 2021			Scale.			AS INDICATED		
																						Ref.			102/156			Dwg. No.			01			Rev.			B		