

NOTES
 This drawing has been issued in support of a planning application and must NOT be used for construction purposes.
 This drawing is copyright and may not be altered, traced, copied, photographed or used for any purpose other than that for which it is issued without written permission from the copyright holder.




SOUTH STREET ELEVATION
 APARTMENTS - UNDER SEPARATE PLANNING APPLICATION




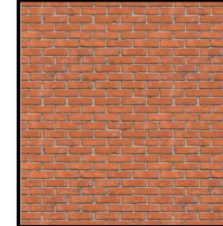
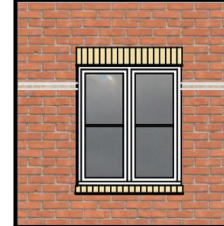



EAST ELEVATION

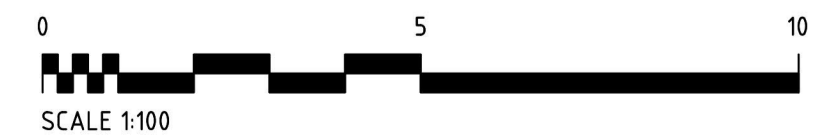


WEST ELEVATION



- Material Palette:**
- 
 Charcoal Aluminium Window frame
 - 
 Local Stacked Stone (Buff)
 - 
 Grey Concrete Roof Tile
 - 
 Red Brick (To match existing)
 - 
 White UPVC Windows/Doors with buff brick detailing
 - 
 Charcoal Aluminium Windows/Doors

Project DEMOLITION OF CINEMA BUILDING AND EXTENSION TO CAREHOME		
Address BELLE GREEN COURT CARE HOME BELLE GREEN LANE CUDWORTH, BARNSELY, S72 8LU		
Client BELLE GREEN COURT CARE HOME		
Drawing PROPOSED ELEVATIONS		
Date FEB 2024	Scale 1:100 @ A1 - 1:200 @ A3	
Project No. 3922	Drawing No. P06	Revision A


Portless and Richardson Limited
 193 Lincoln Road, Peterborough PE1 2PL
 T. 01733 568116 E. p-r@portlessarchitect.com
 www.portlessarchitect.com