


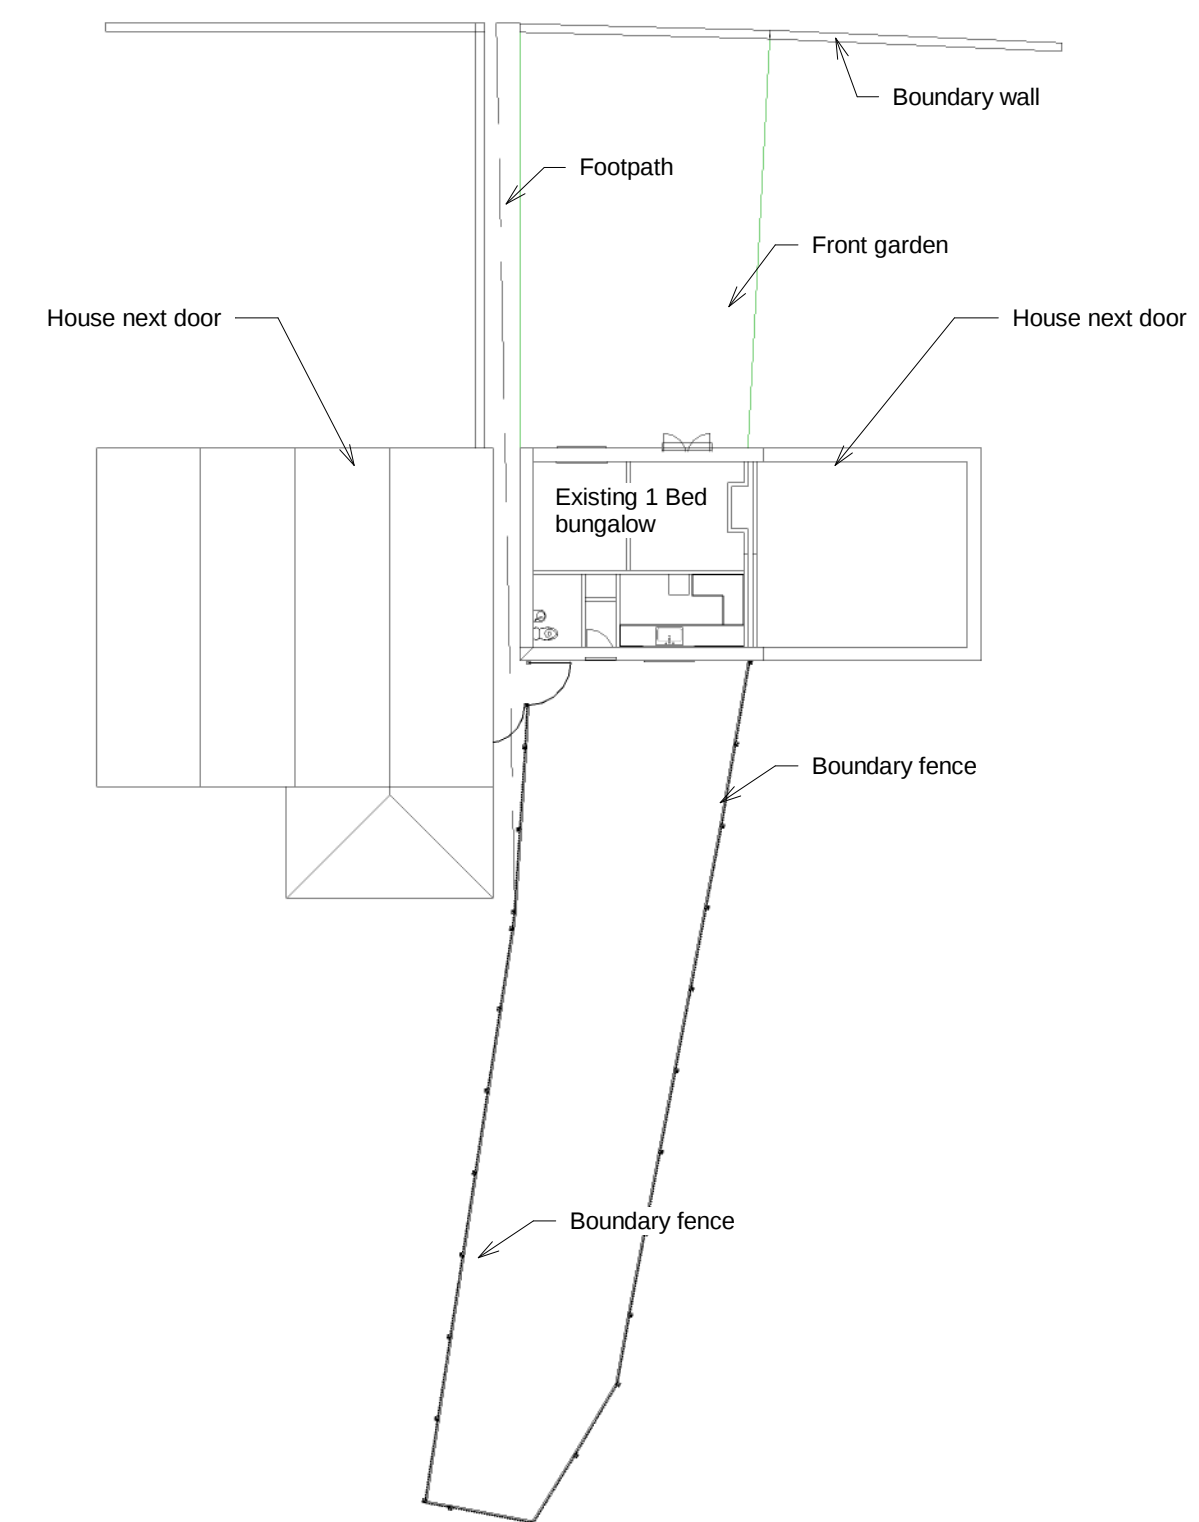

1 Site
1 : 200

Single Storey 3 bedroomed Extension

No.	Description	Date

Site Plan - existing

Project number	AR/2020
Date	06/07/2020
Drawn by	RBO
Checked by	Checker

A001

Scale	1 : 200
-------	---------