


Elevation section A-A

Elevation B

Elevation section C-C

WENTWORTH ROAD

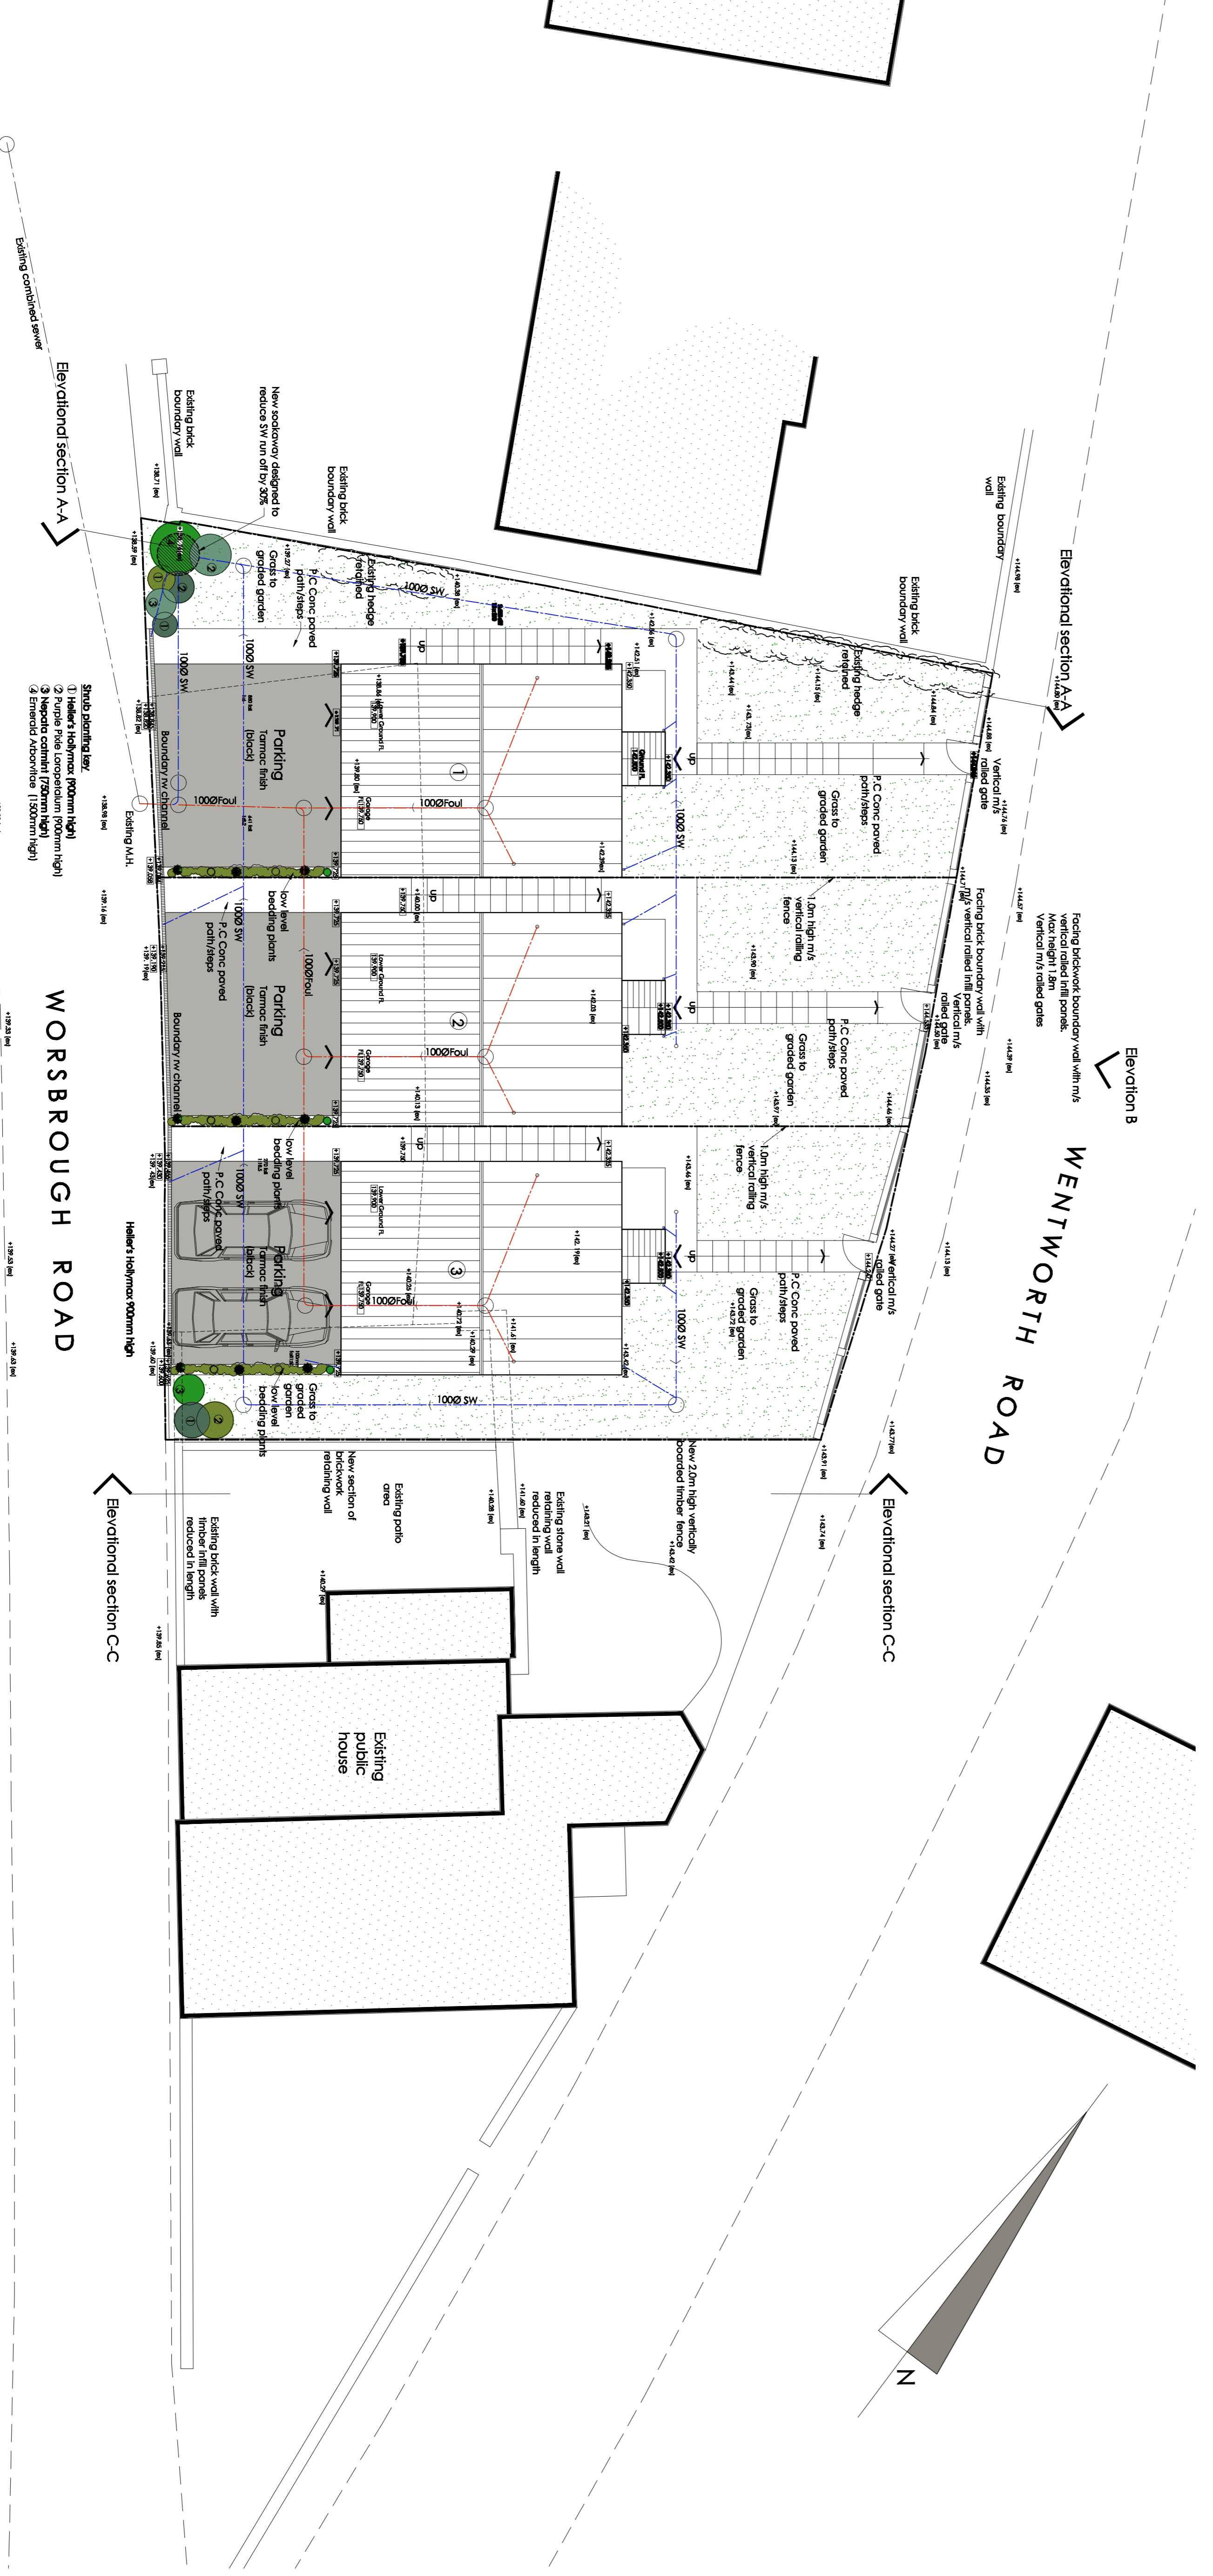

WORSBROUGH ROAD

Plan

Notes

1. All dimensions are in millimetres unless otherwise stated.
2. All work is to be carried out in accordance with the Building Regulations and the relevant standards.
3. All work is to be carried out in accordance with the relevant standards and the relevant standards.
4. All work is to be carried out in accordance with the relevant standards and the relevant standards.

Rev	Date	Comments

White Rose architectural Ltd
 Harriet House - Cross Road - Hemsworth - West Yorkshire WF10 4DS
 0113 232 3379

Project
 3no Proposed Dwellings,
 Land off Worsbrough Road,
 Blacker Hill,
 Barnsley,
 S74 0RL

Title
 Site Plan / External materials /
 Boundary Treatment.

Scale	Date	Job No	Dwg No	Rev
1:100	Dec17	2017/104	001	-