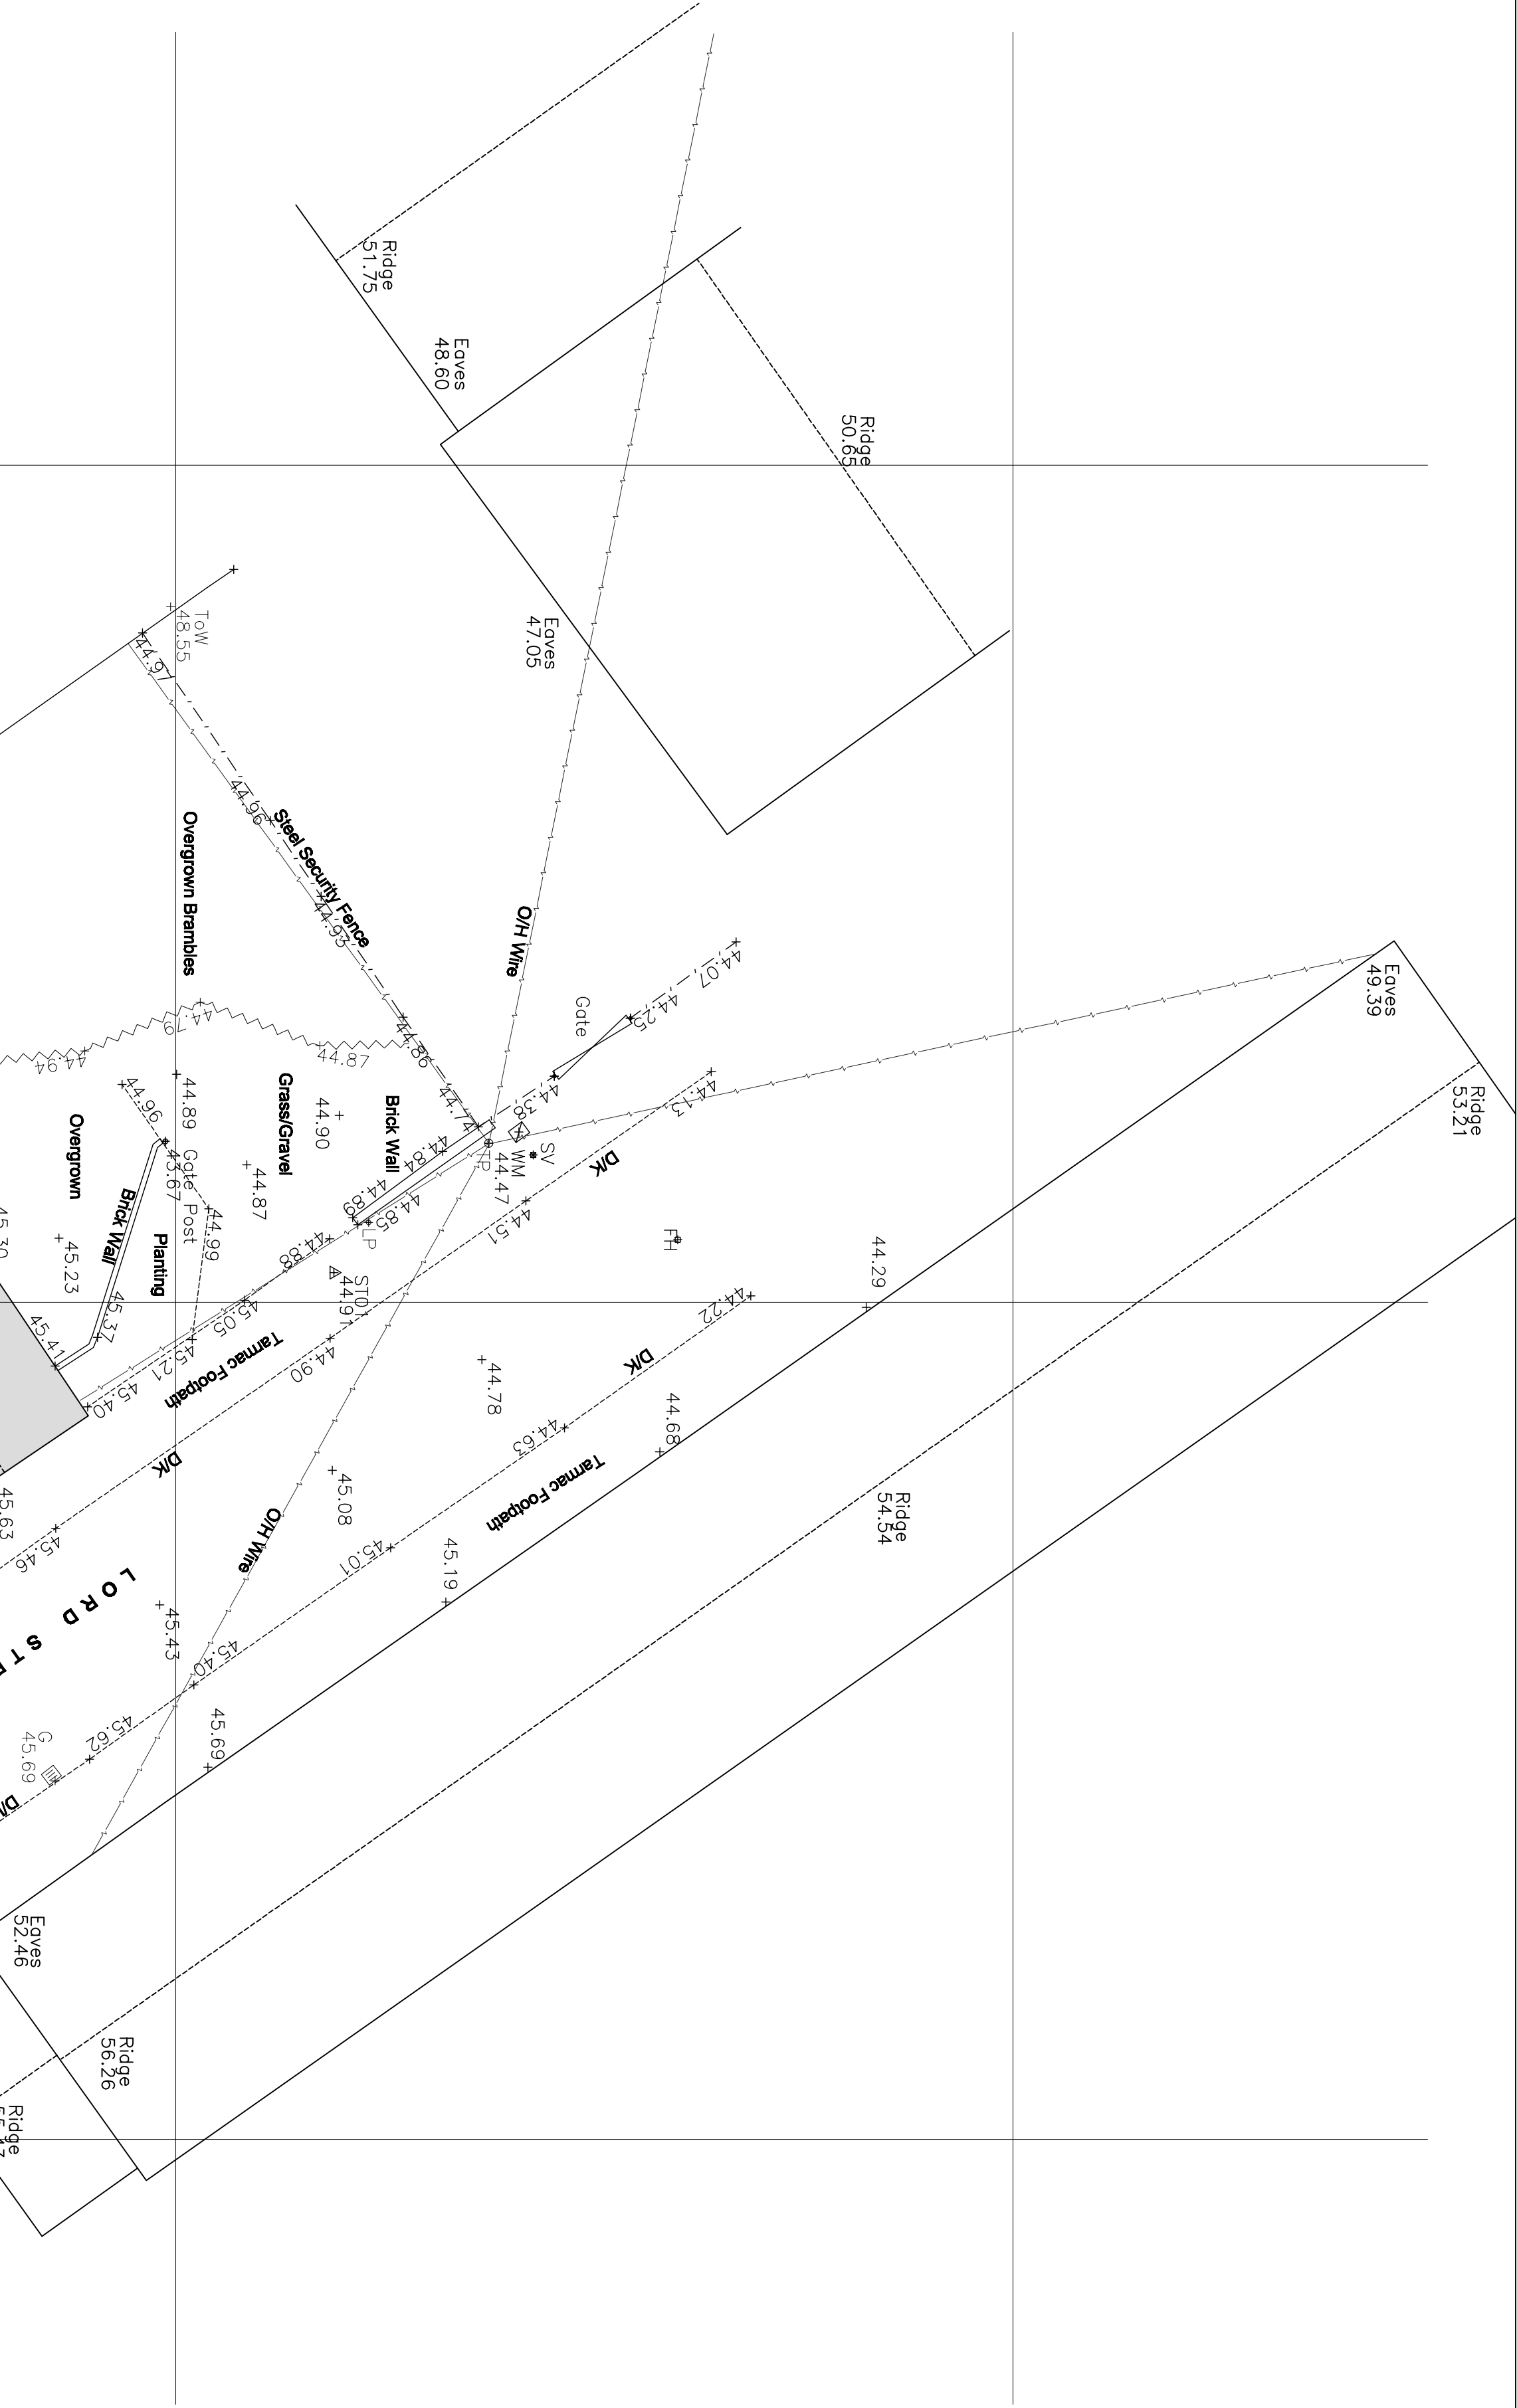


[illegible]

Control & Datum Information

Grid - Station ST01 Coordinates are OS GPS R
All other Stations are relative to this in Plate
Grid Projection and Grid North

Datum - Station ST01 datum is OS GPS RTK
All other Stations are relative to this in Plane
Grid Projection

OS Grid @ 25m to cover Site

Revision	Description	By	Date

This drawing is the property of H&H Surveys. Copyright is reserved by them. The drawing is issued on the condition that it is not copied either wholly or in part without consent in writing of H&H Surveys. Figured dimensions to take preference over those scaled. All dimensions to be checked on site before commencement of any work or shop drawings. This drawing is to be read in conjunction with the specification when existing and all other consultants drawings.


Client

Yield Property Services Ltd

SITE PLAN

Site

1 Lord Street
Oakwell
Barnsley

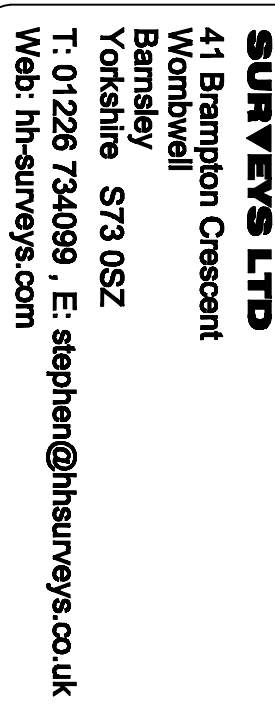

THIS IS A CAD DRAWING - DO NOT ALTER

Dwg No. YPS/300/SF

Sheet No. _____

FILE	1/150	REV.
------	-------	------