



Front Elevation

1 : 100

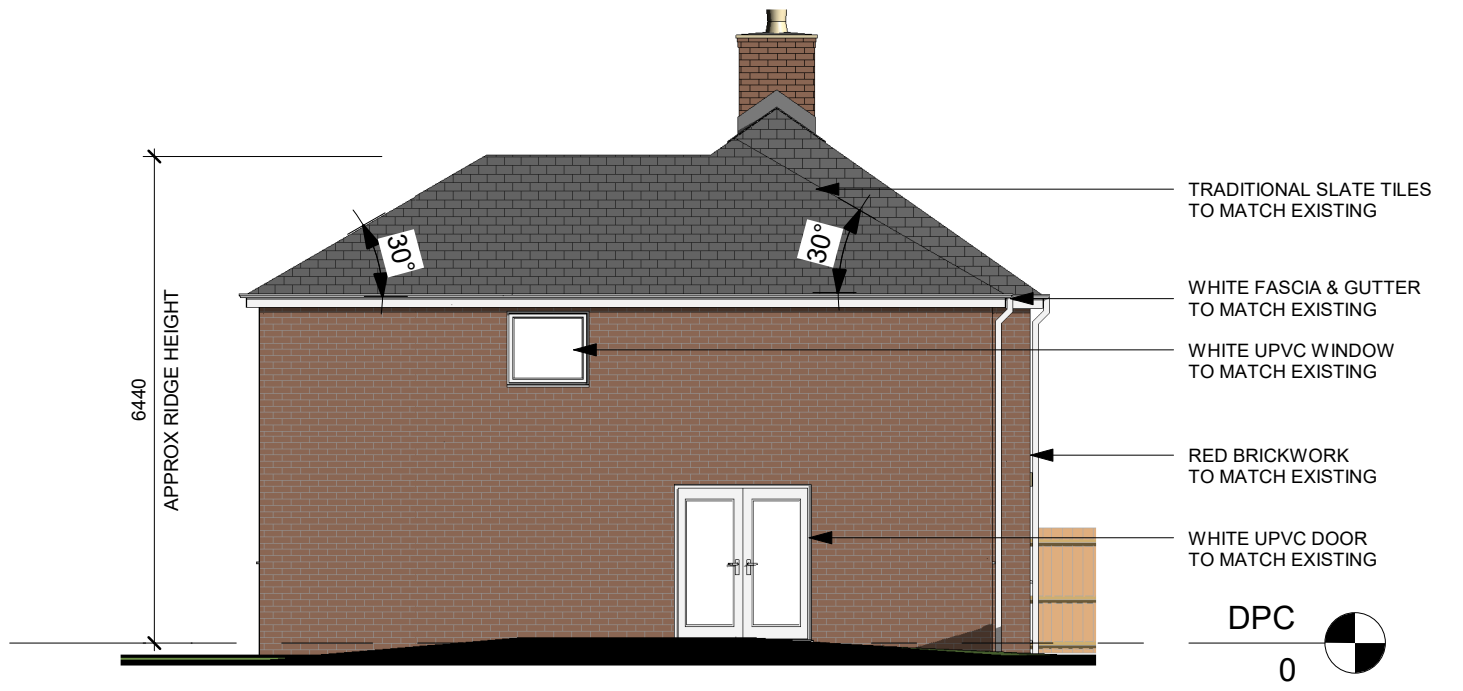


Left Elevation

1 : 100

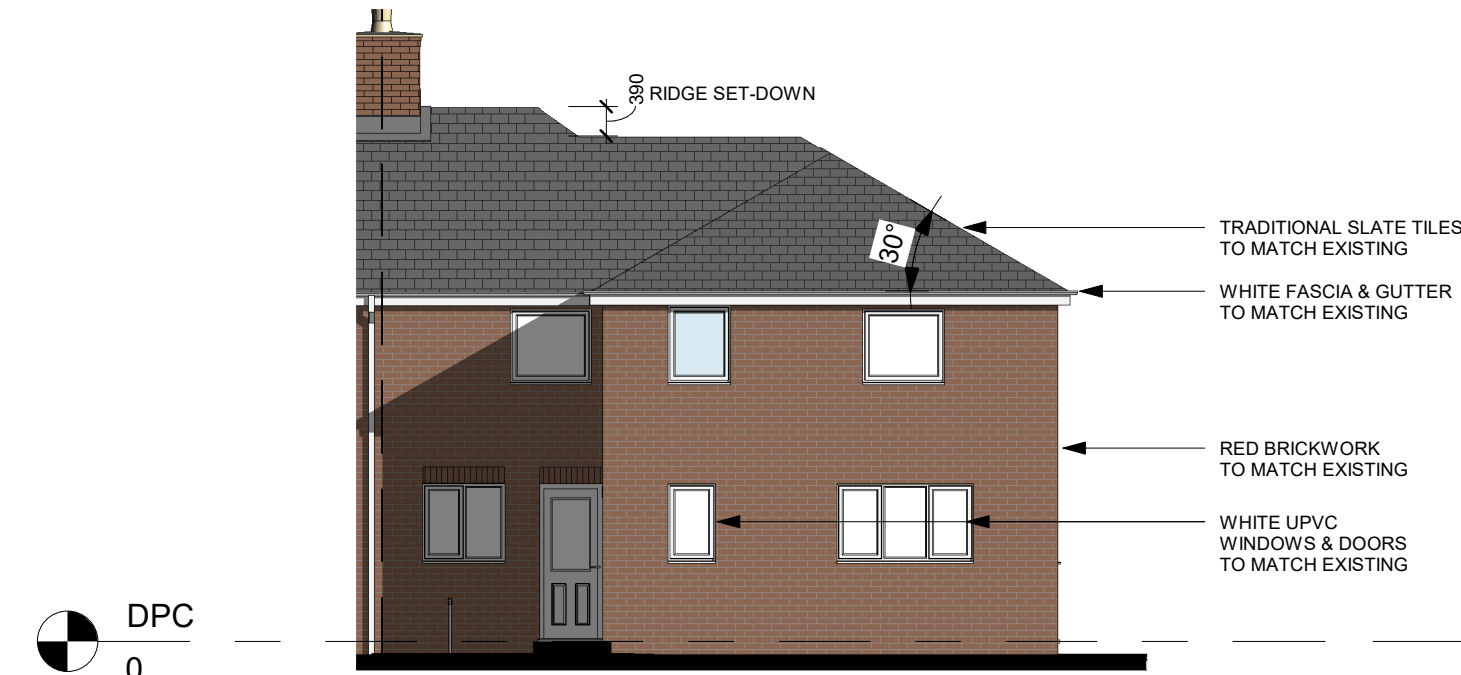

Rear Elevation

1 : 100

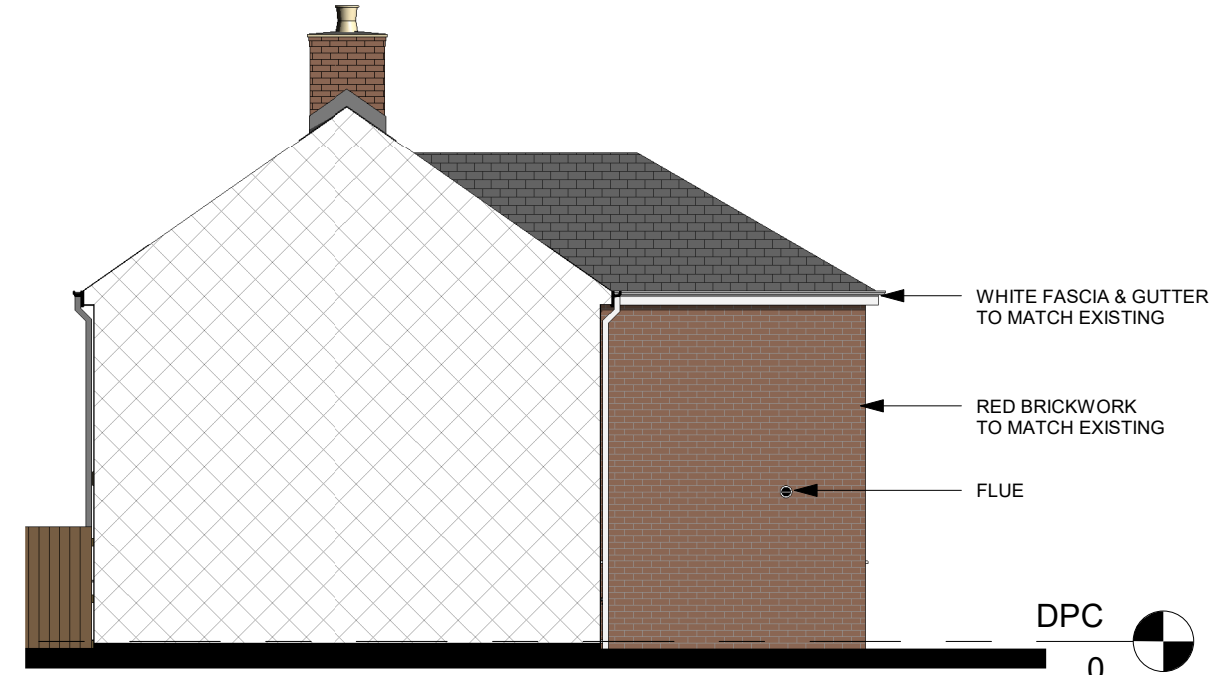

Right Elevation

1 : 100

Project Title
MR D SHIRT
17 COLUMBIA ST, BARNESLEY. S70 4LE
PROPOSED EXTENSION

Drawing Title
Proposed Elevations
A3

Revision Note:
 Rear Projection Reduced

Scale	Drawn By	Date
1 : 100	BN	30.04.26

Drawing No.	Revision
NCBD- DSH- A103	C

NORTH CONSTRUCTION:
DESIGN & BUILD
from conception to completion

26 Church St.
 Gawber
 S Yorks
 S75 2RH

Tel: 01228 828972
 Mob: 07974116241
<https://benorth60.wixsite.com/ncdb>

CONTRACTORS MUST CHECK ALL DIMENSIONS ON SITE. ONLY FIGURED DIMENSIONS TO BE WORKED FROM DISCREPANCIES MUST BE REPORTED TO THE DESIGN OFFICE BEFORE PROCEEDING

ORIGINAL SHEET SIZE A3 - DO NOT SCALE FROM THIS DRAWING