

DO NOT ERASE OFF THIS DRAWING.




Existing front elevation




Existing rear elevation



Proposed front elevation

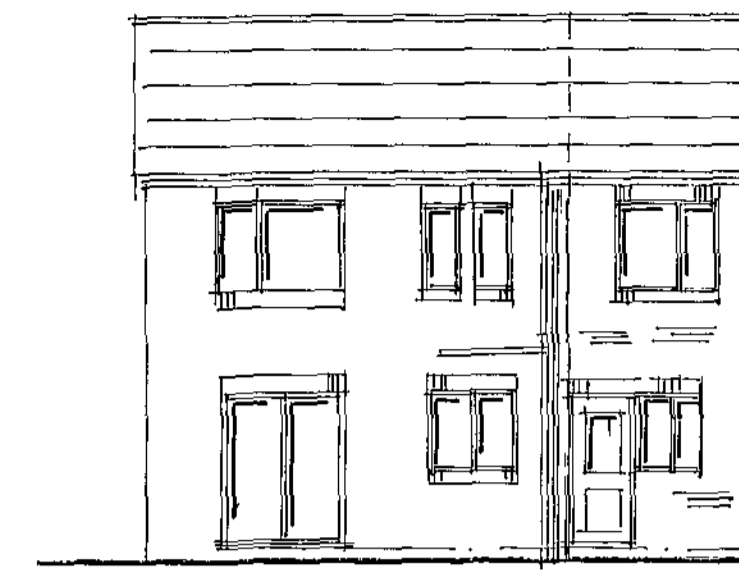

Proposed rear elevation

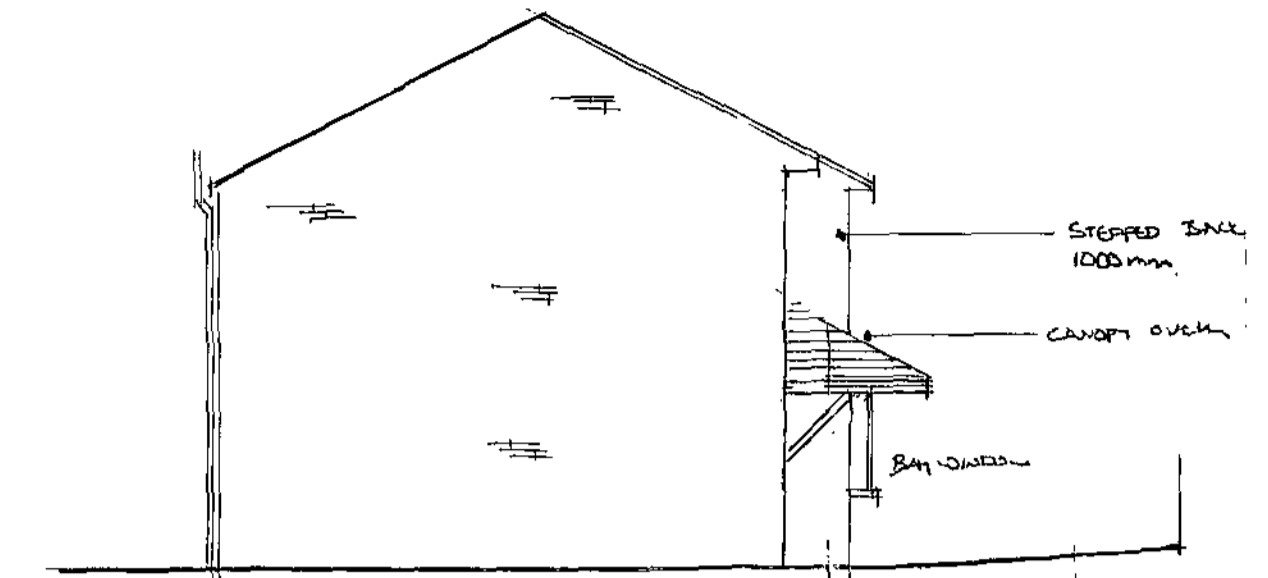


Proposed side elevation




Existing side elevation


Proposed Ground floor plan

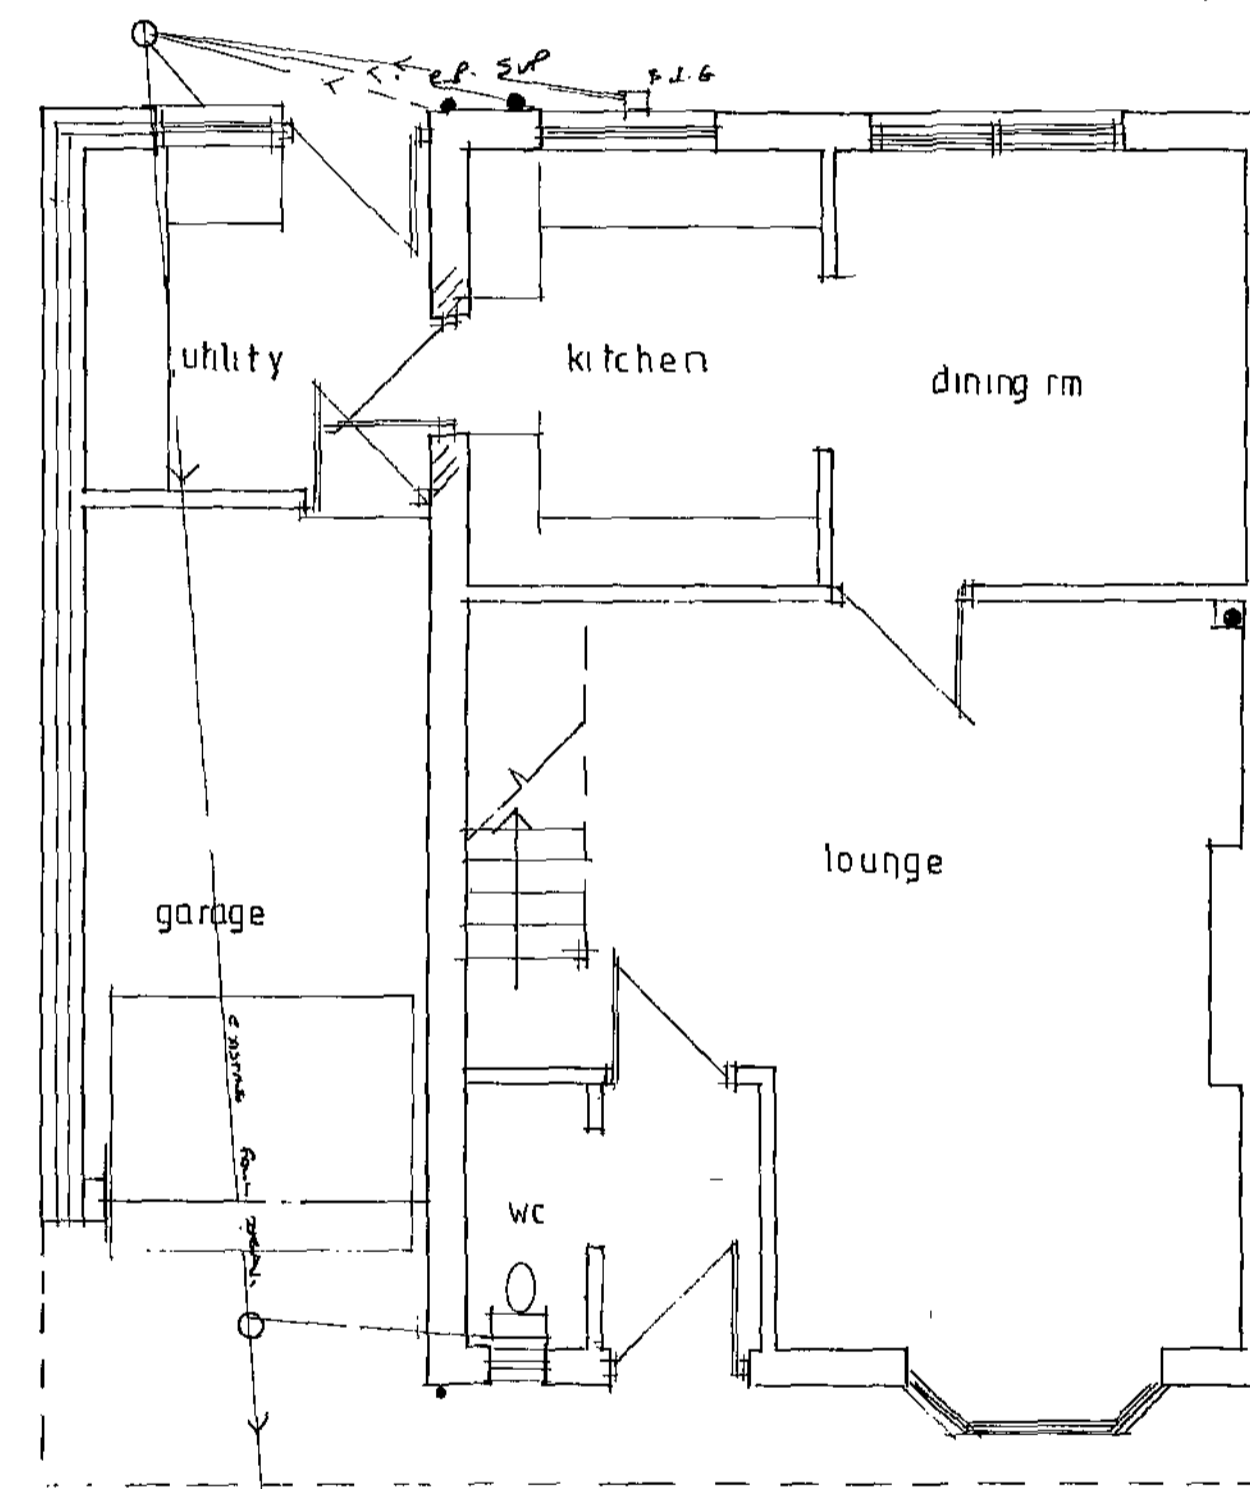


Proposed first floor plan

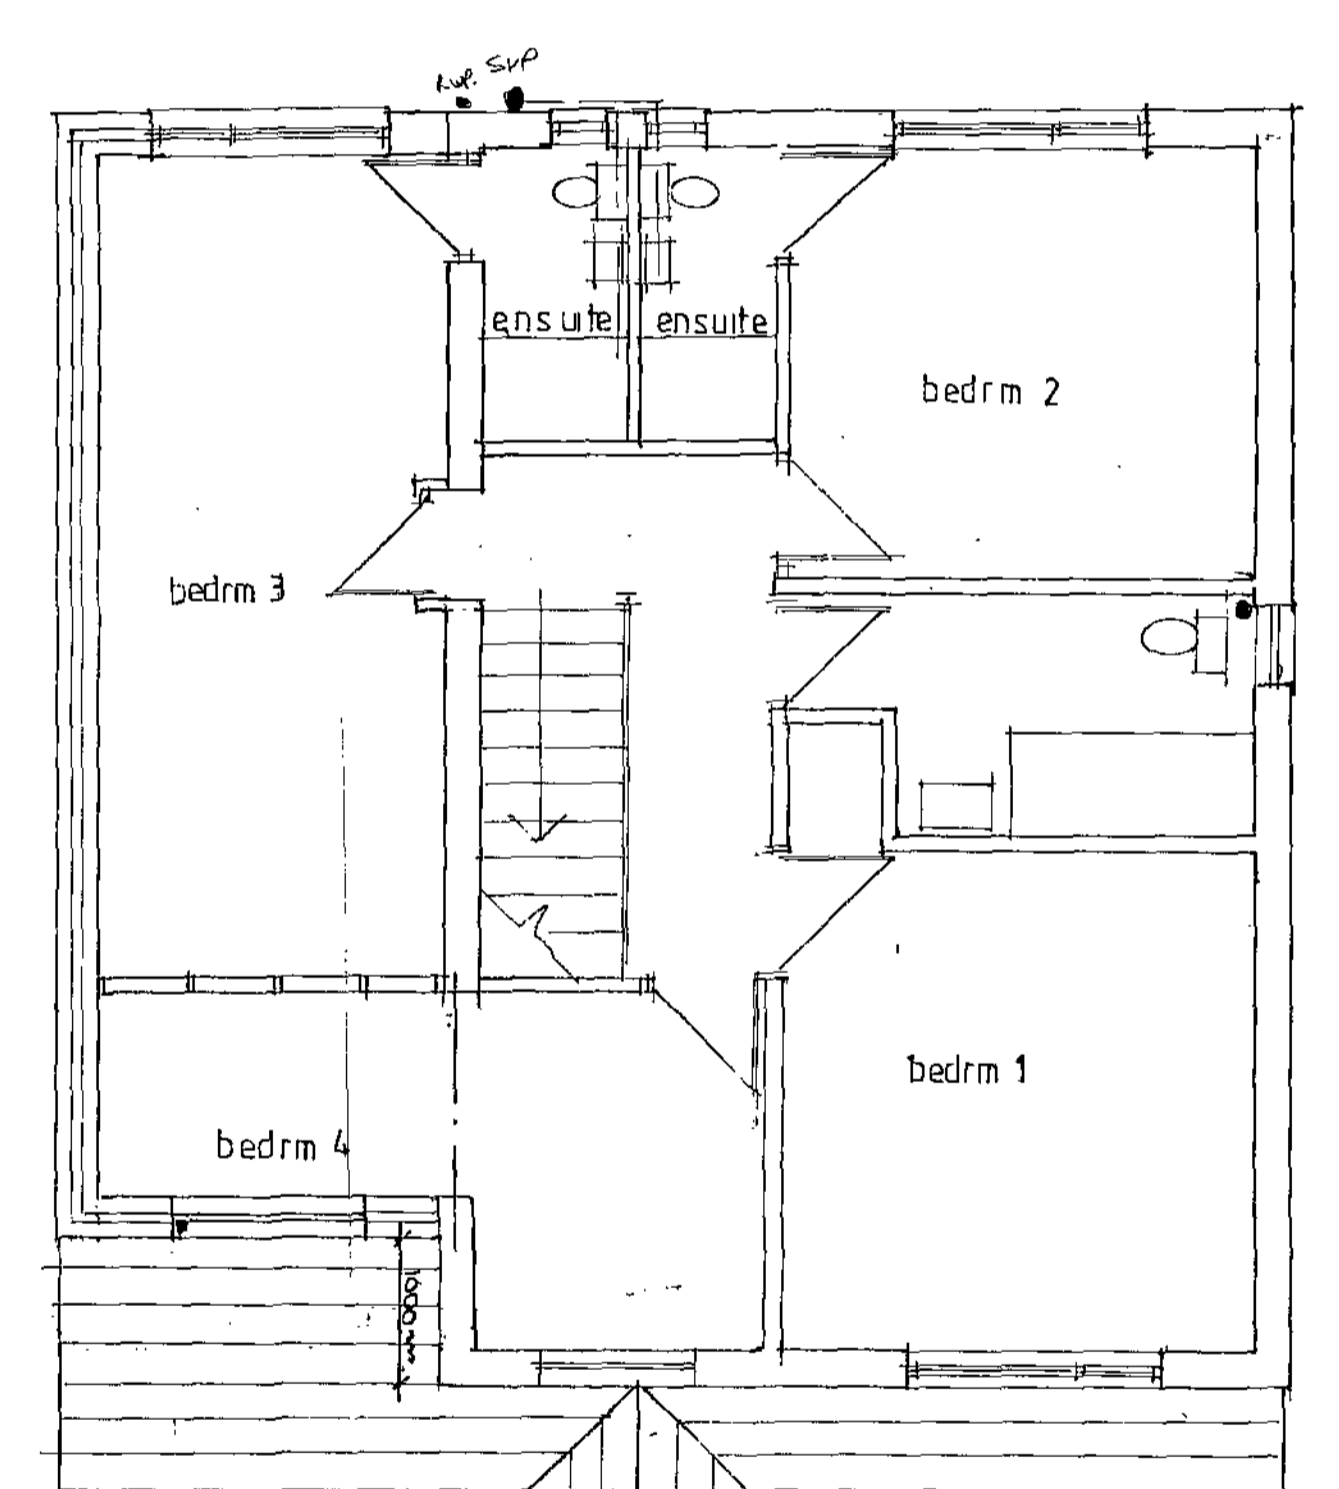

Existing Ground floor plan

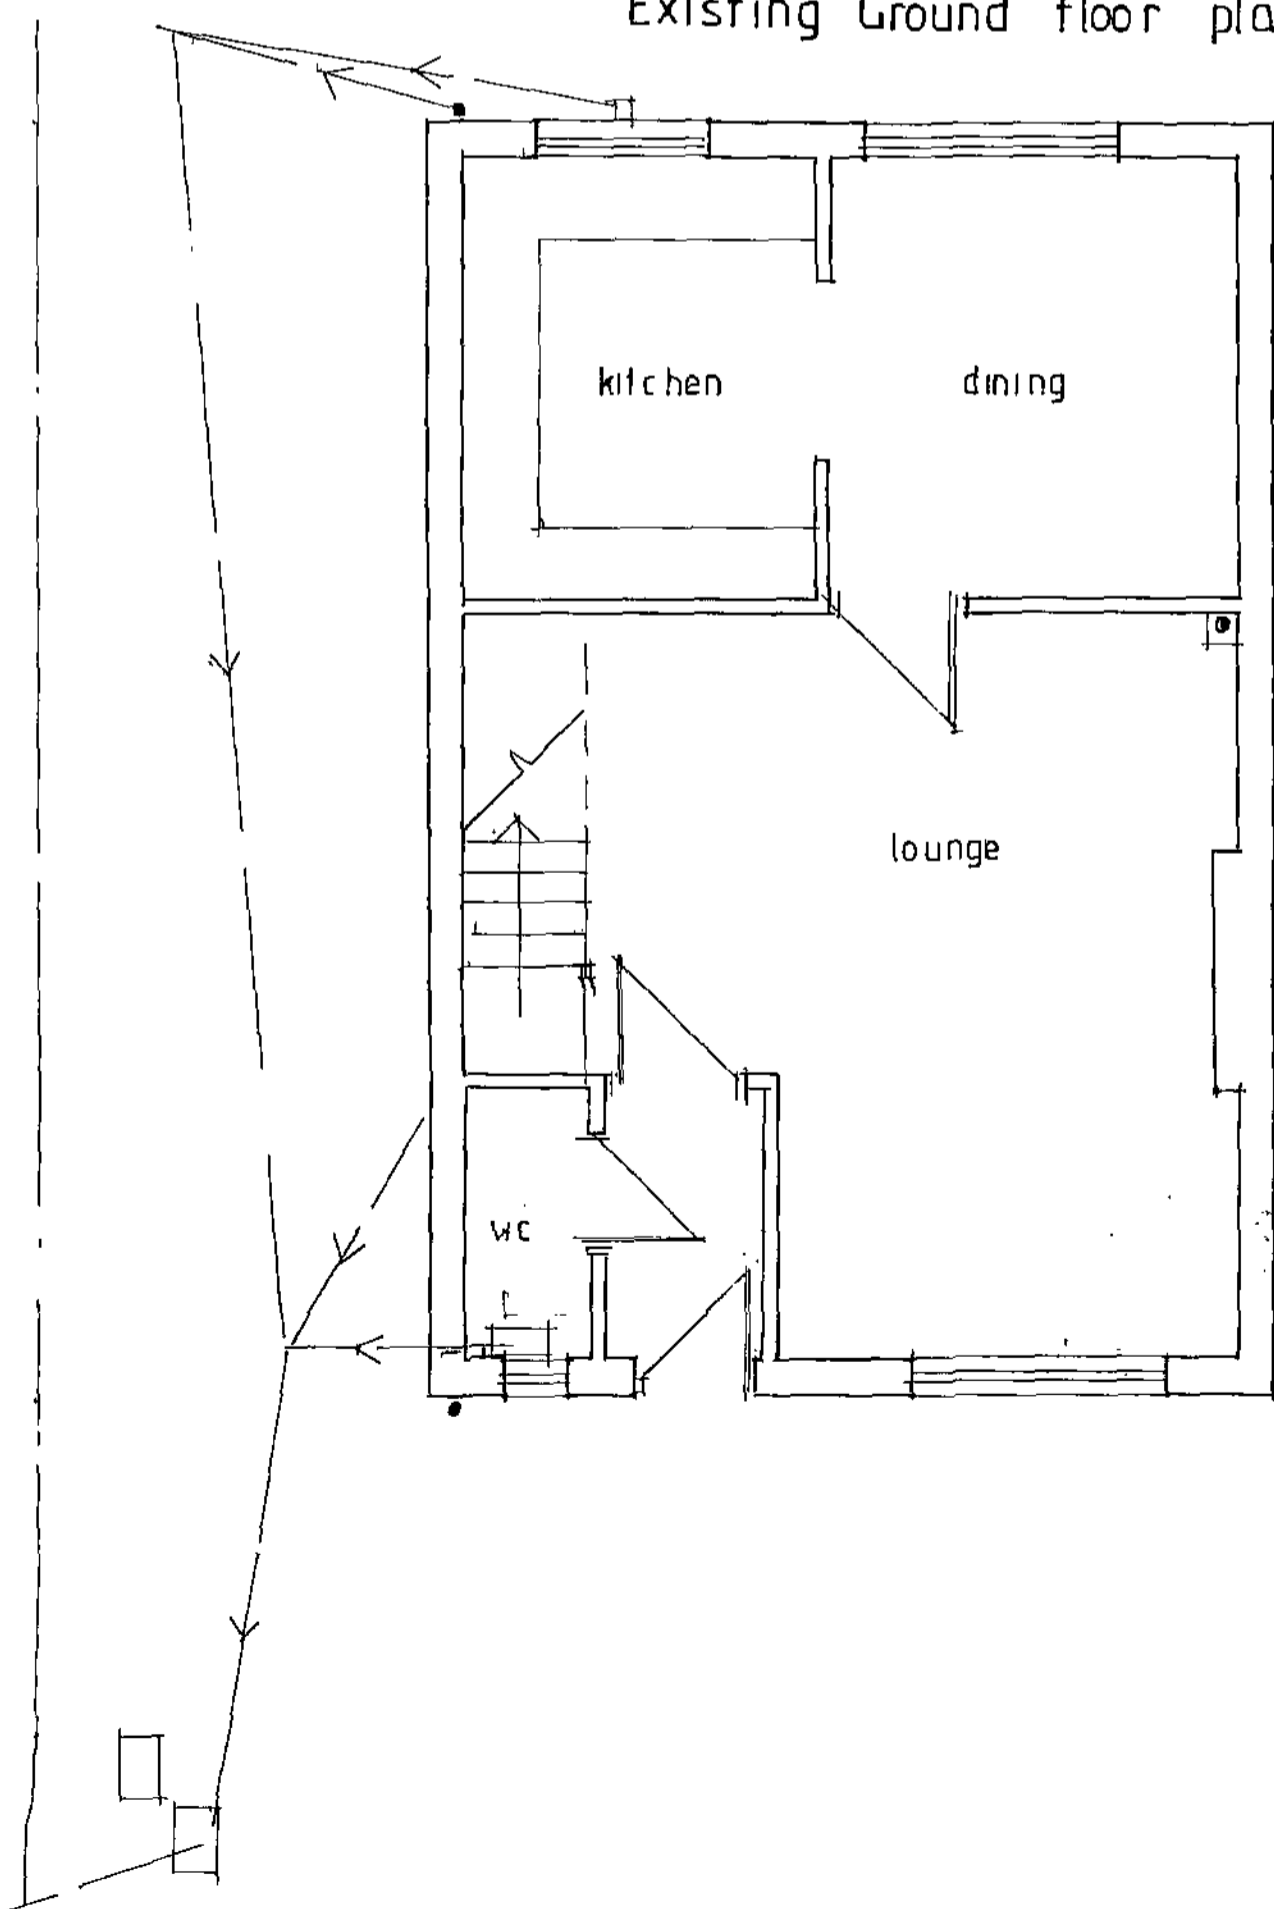

Existing first floor plan

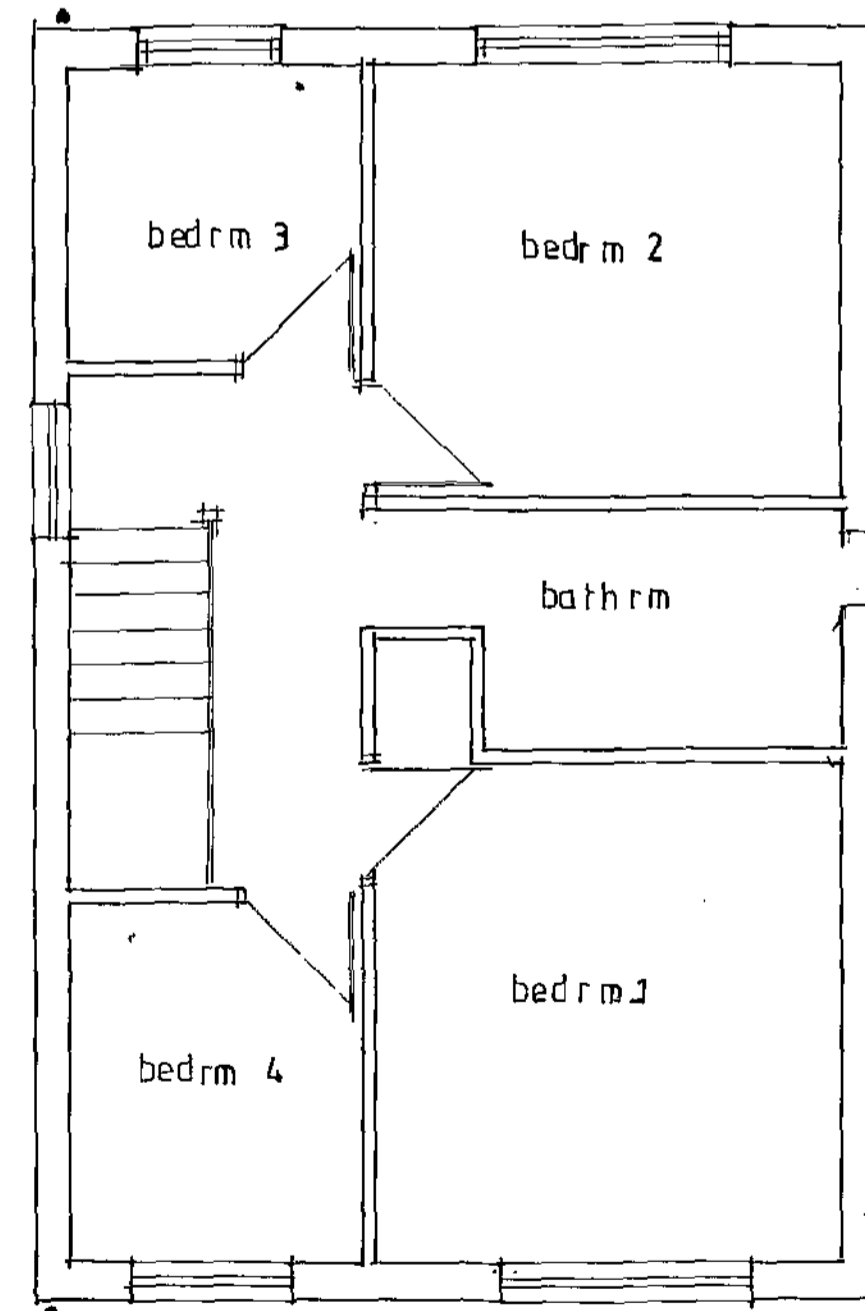

Barnsley Metropolitan
04 NOV 2008
Corporate

Rev A - GENERAL SET BACK FROM FRONT ELEVATION	
Client :	
Project: PROPOSED EXTENSION TO SIDE OF NO 69 BILLINGLEY DRIVE THURNSCOE, ROTHERHAM S63 0QE	
Title: EXISTING & PROPOSED PLANS	
Date SEPT 08	Scale: 1:100, 1:50
Drawn by	Drawing no: 01 rev X