




Existing

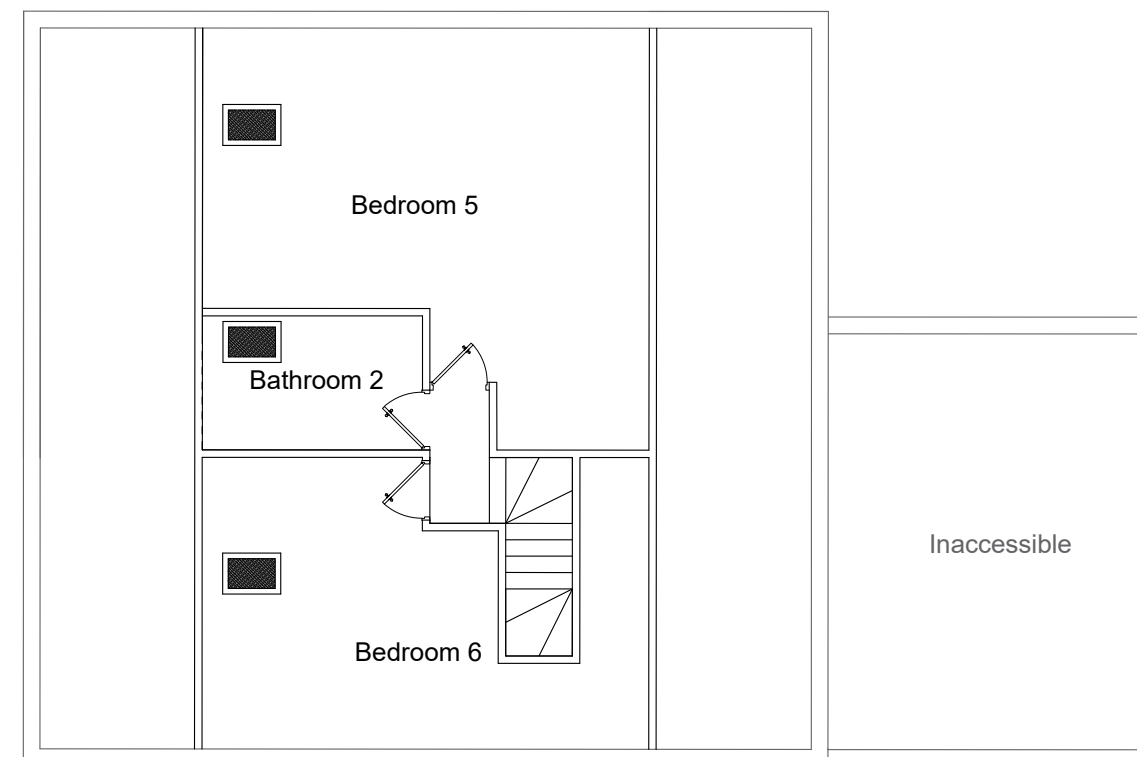

Proposed

Project:
Raising of roof, two storey extension to side and single storey extension to front

The purpose of these drawings is to obtain Planning consent and Building Regulations approval.

All dimensions to be checked on site by the contractor prior to work commencing on site.

All materials and workmanship to be in strict accordance with BS 5617.

All work should be completed to the satisfaction of the district building surveyor.

Stonework and lintels to match existing.

Tile type and colour to the satisfaction of the local planning department.

Revision	-

Existing & Proposed
2nd Floor Plans

Mr Singh
2 Pearson Crescent
Wombwell
S73 8SN

Scale 1:100

Date: September 2020

Drawing No: 0503-7