

LEGEND	
Manhole shown thus	⬢
Inspection Cover	⬢
Lamp post	⬢
Gully	⬢
Lampost	⬢
Telegraph Pole	⬢
Electricity Pole	⬢
Road Traffic Signs	⬢
Traffic Lights	⬢
British Telecom	⬢
Cable Television	⬢
Fire Hydrant	⬢
Safety Valve	⬢
Stop tap Water	⬢
Stopcock Gas	⬢
Unknown Stopping	⬢
Floor Level	FL 10.907
Height floor to ceiling	C 2.22
Height floor to struct soffit	SS 2.67
Height floor to false ceiling	FC 2.22
Height floor to sill	SD 6.7
Height sill to window head	WD 2.3
Height of door	D 1.98
Height floor to underside	US 3.61
Ceiling Slopes Up	↗
Height floor to Arch Spring	AS 2.67
Vent	V
Fall Pipe	FP
Sky Light	SL
Water Closet	WC
Sink	S
Boxed Column	⬢



This drawing is copyright and owned by Southgate and Sarabia Architects (SASA) Ltd, and is for use on this site only unless contractually stated otherwise.

DO NOT SCALE this drawing (printed or electronic versions). Contractors must check all dimensions from site.

All other design team elements, where indicated, have been imported from the consultant's drawings or models and reference should be made to the individual consultant's drawings for exact setting out, size and type of component.

Discrepancies and / or ambiguities within this drawing, between it and information given elsewhere, must be reported immediately to the architect for clarification before proceeding.

All works are to be carried out in accordance with the latest British Standards and Codes of Practice unless specifically directed otherwise in the specification.

Responsibility for the reproduction of this drawing in paper form, or if issued in electronic format, lies with the recipient to check that all information has been replicated in full and is correct when compared to the original paper or electronic image. Graphical representations of equipment on this drawing have been co-ordinated, but are approximations only. Please refer to the Specifications and / or Details for actual sizes and / or specific contractor construction information.

This original document is issued for the purpose indicated below and contains information of confidential nature. Further copies and circulation will be strictly in accordance with the confidentiality agreement under the contract. This original must be destroyed or returned to SASA

SAFETY, HEALTH AND ENVIRONMENTAL INFORMATION

Refer to the relevant Construction (Design and Management) documentation where applicable.

All works on this drawing will be carried out by a competent contractor, working to an approved method statement.

Proposed Site Boundary (5.49ha)

Existing site information imported from the topographical survey. Please refer to Survey job no. S10472 by 'Haycock+Todd Land Survey Consultants and Architectural Surveyors' for more detailed information.

B	2026-05-13	Planning Issue	CC
A	2025-03-06	First issue for review and comment	EF

rev:	date:	comment(s):	issued by:
------	-------	-------------	------------

Status:	S2	RIBA Stage:	2
---------	----	-------------	---

Southgate & Sarabia ARCHITECTS

Architecture
Consultancy
Interior Design
Landscape Design
Masterplanning

Unit 402, 7 Park Row,
Leeds, West Yorkshire, LS1 5HD

T: +44 (0)113 841 0224
info@southgate-sarabia.co.uk
Registered no. 11814917

www.southgate-sarabia.co.uk

Client:

Fenwood
ESTATES

Job: Cudworth Parkway Housing

Title: Existing Site Plan

Date: 2025-03-06 Scale @ A1: As indicated


Drawn: EF Checked By: CC Authorised By: NSJ

Job Number	Originator	Volume	Level	Type	Role	Number	Revision
A23104	SASA	Z0	Z0	DR	A	91101	B

All rights reserved 2021 ©



Existing Site Plan
1 : 1000

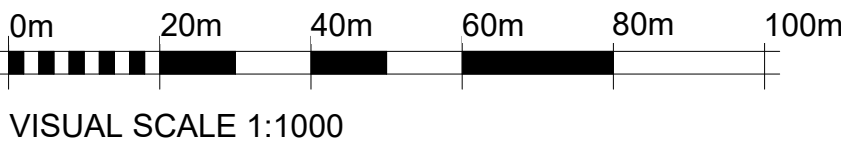

VISUAL SCALE 1:1000