


REF / TREES AND HEDGES TI

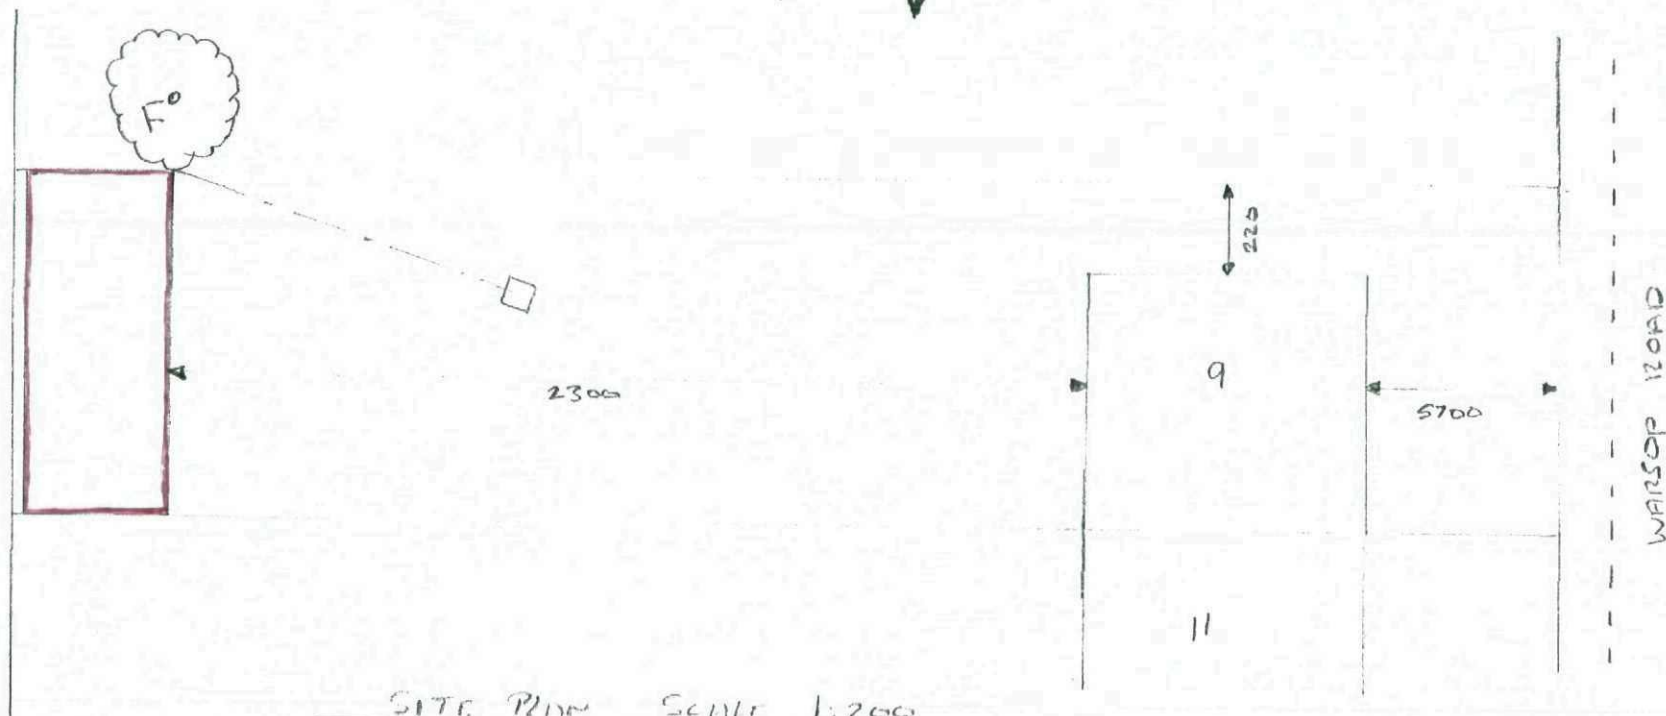

SITE PLAN SCALE 1:200