
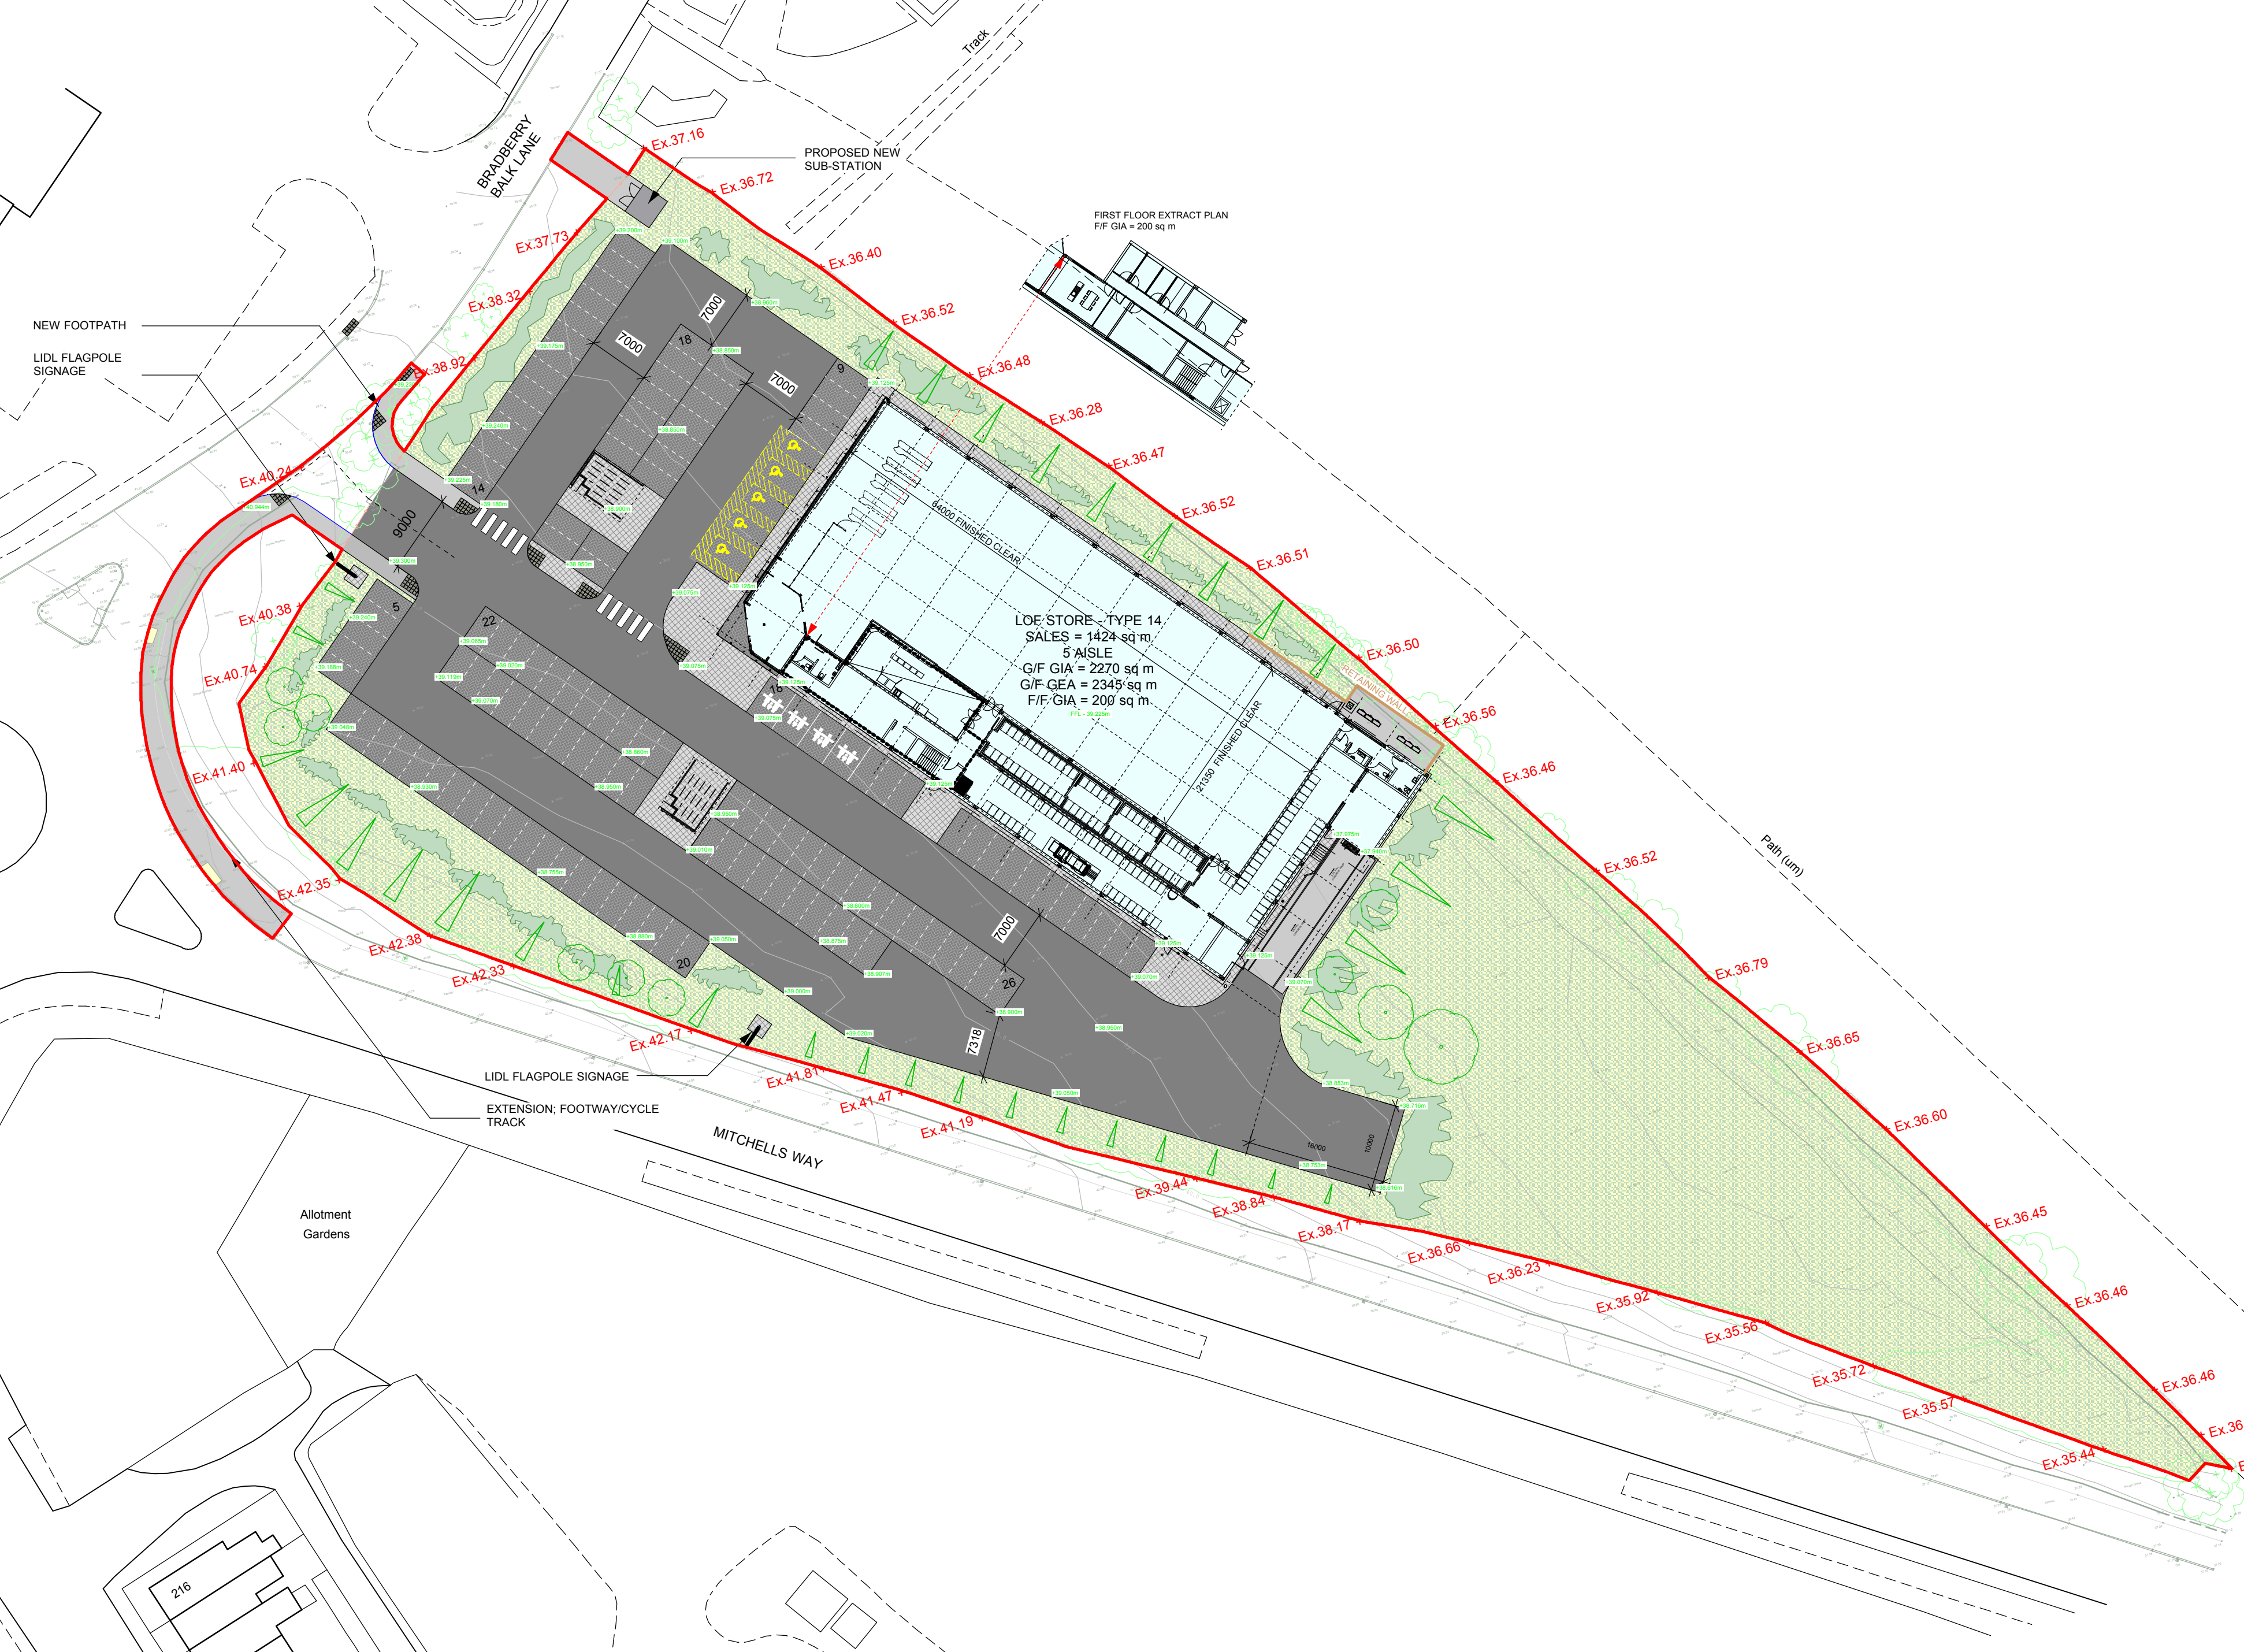


ALL LEVELS SHOWN ARE IN ACCORDANCE WITH STRUCTURAL ENGINEERS DESIGN AND SPECIFICATION

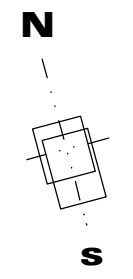

Rev	Date	Description	Drawn
F.	30.07.15	Levels revised inline with S.E Design	DW
E.	30.07.15	Car parking layout amended inline with client instruction	DW
D.	29.07.15	Scale amended. Boundary amended.	DW
C.	21.05.15	Updated inline with HTC DWG 1849/10J	MH
B.	13.05.15	Updated inline with HTC DWG 1849/10H	NJV
A.	08.05.15	Retaining wall adjacent to Mitchells Way omitted. Parking layout amended accordingly.	DW

htcarchitects
 York Place Studio
 8 Briannia Street
 Leeds
 LS1 2DZ
 T:(0113) 244 3457
 W: www.htcarchitects.co.uk
 E: info@htcarchitects.co.uk

client
Lidl UK GmbH

project
**New Store
 Mitchells Way, Wombwell,
 Barnsley**
 drawing title
Proposed Levels Site Plan

date **April 2015**
 status **Planning Issue**
 scale **1:500 @ A2**
 drawn **DW checked MH**
 job no. **1849** dwg no. **11** rev. **F**