


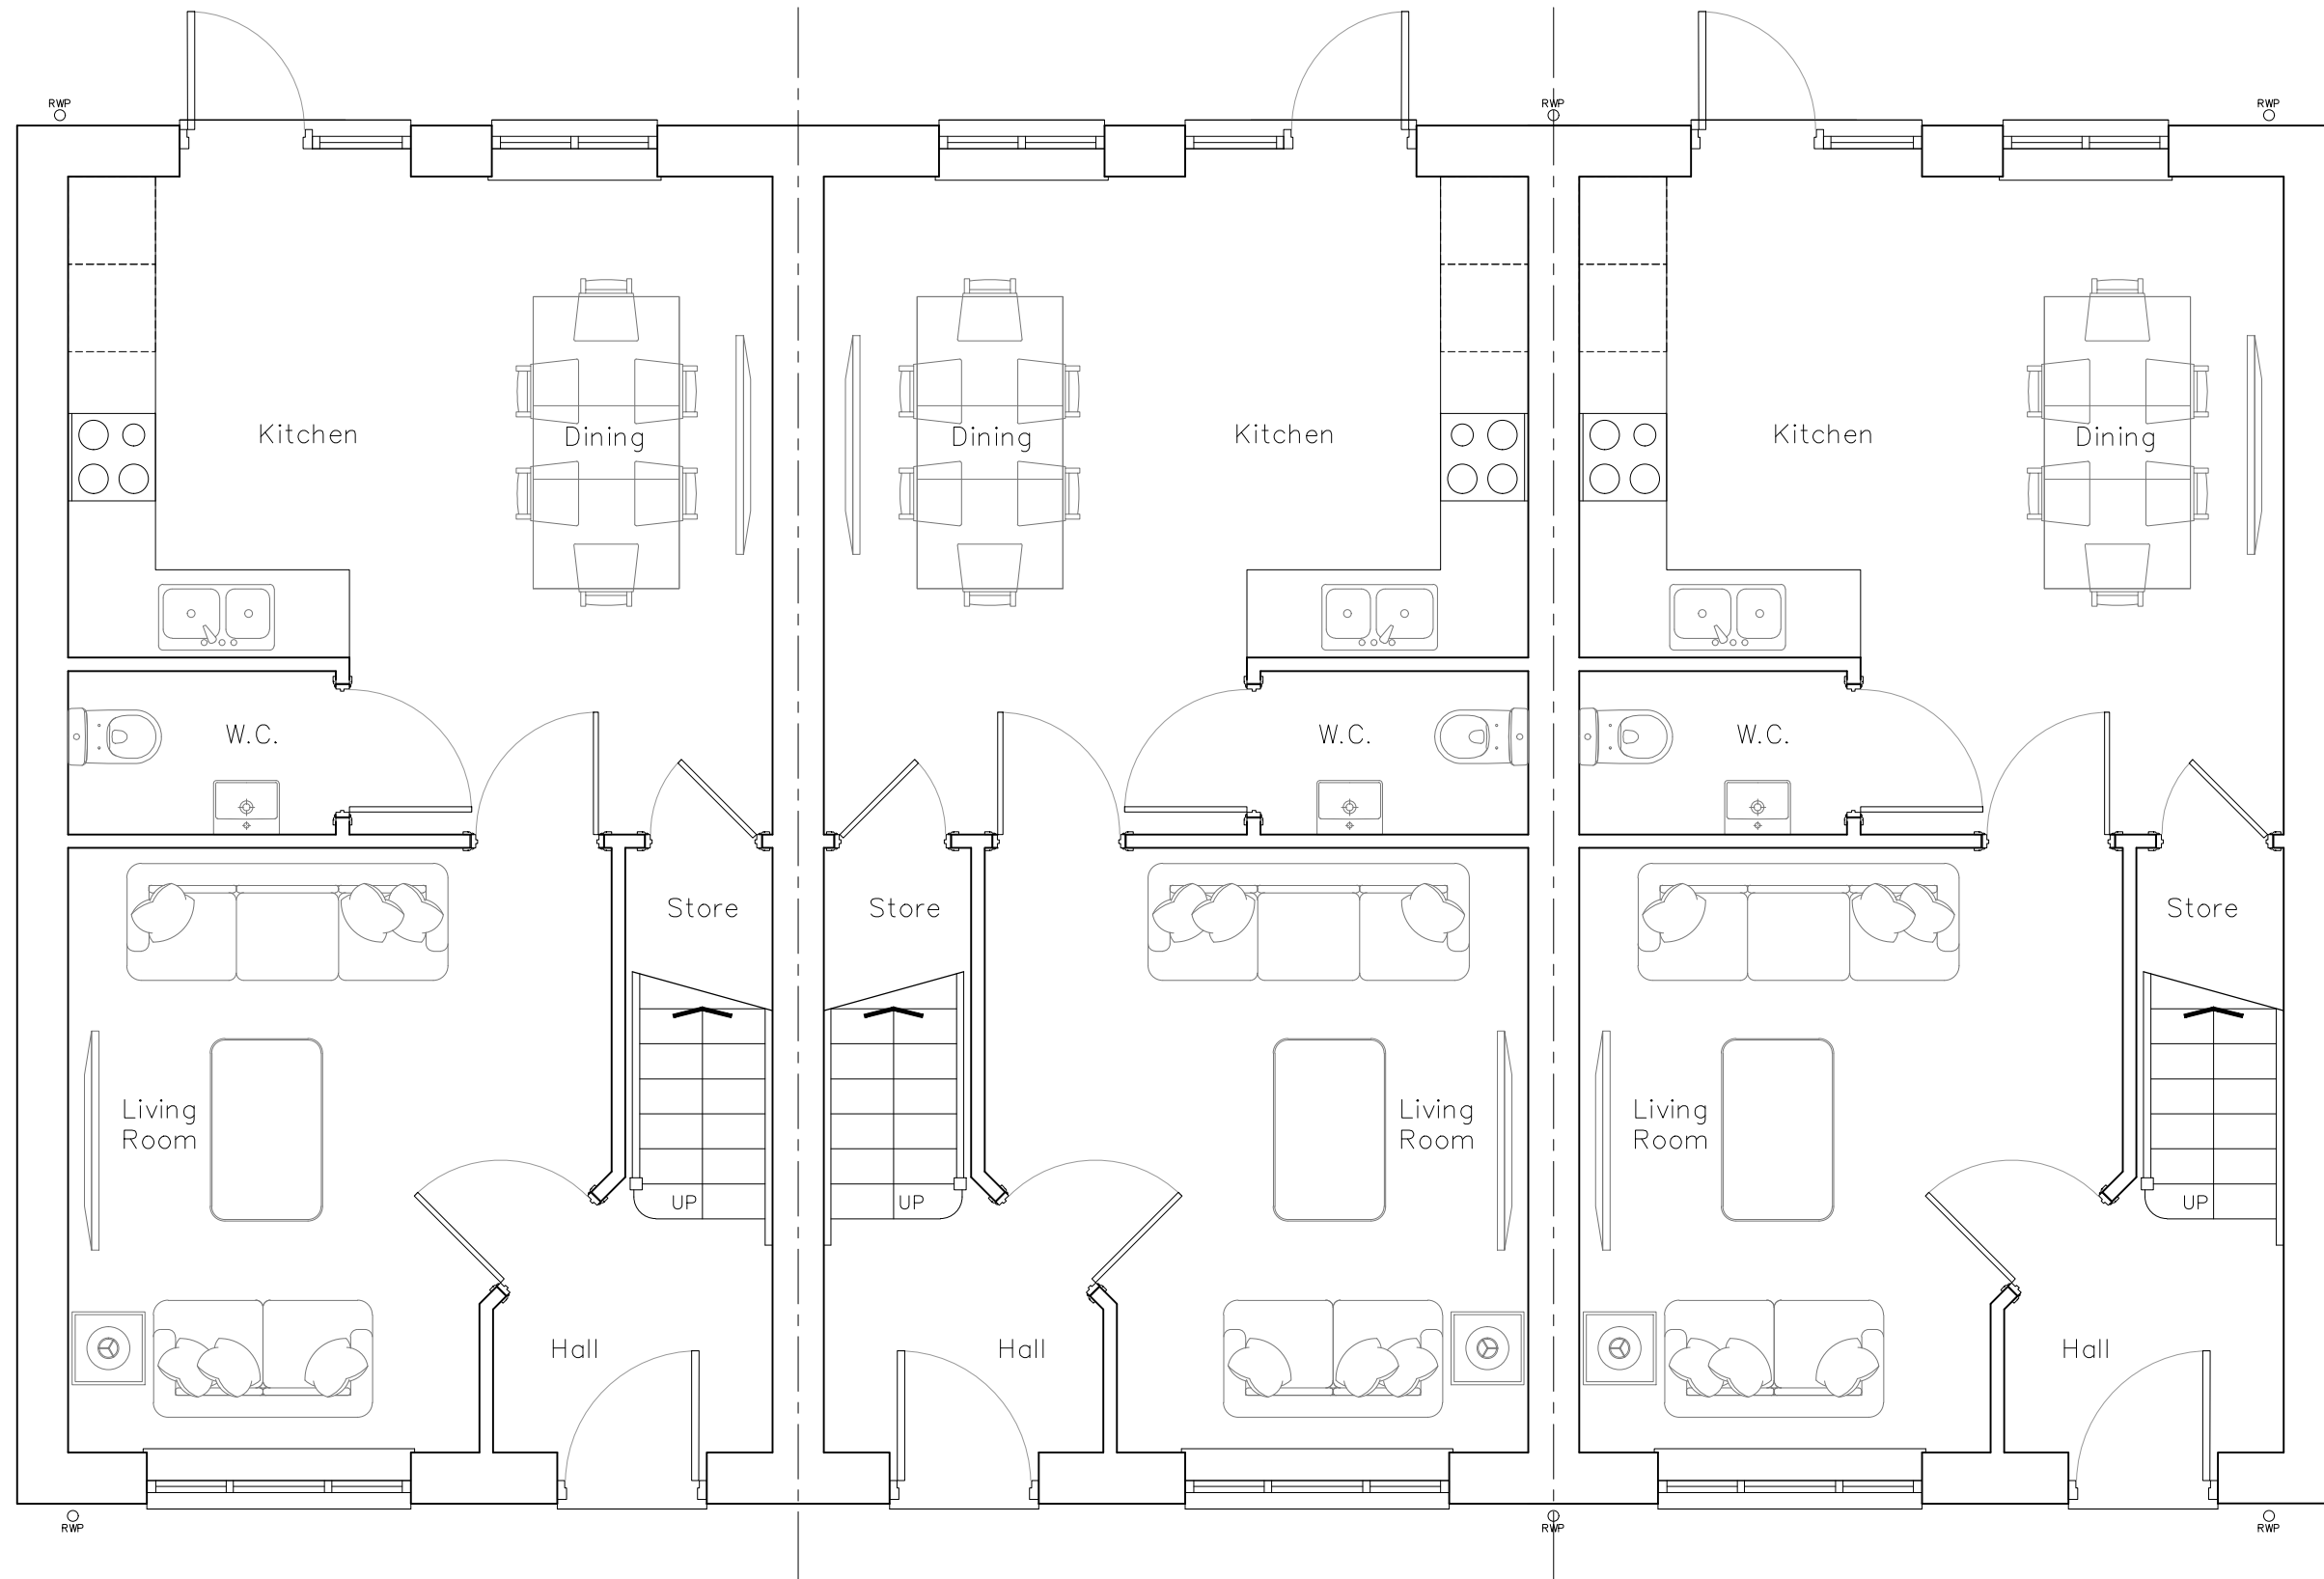

HOUSE TYPE A3
3 Bed Affordable
84.2 sq.m/ 906 sq.ft

AS
Plot 10

OP
Plot 9

AS
Plot 8

GROUND FLOOR

-	-	-	-
Rev	By	Note	Date



NEWETT
HOMES

Thorp Arch Grange Walton Road Thorp Arch Wetherby LS23 7
T: 01937 543 595 F: 01937 582 333 E: info@berkeleydeveer.co.uk

PROJECT New Smithy Avenue, Thurlstone
TITLE A3 Ground Floor Plan Plots 8-10
DATE 29.07.20 SCALE 1:50@A3
DWG. NO A3.04 REVISION -
DRAWN JL CHECKED JL

DO NOT SCALE FROM DRAWINGS. ANY DISCREPANCIES TO
BE NOTIFIED TO THE ARCHITECTS. COPYRIGHT RESERVED