



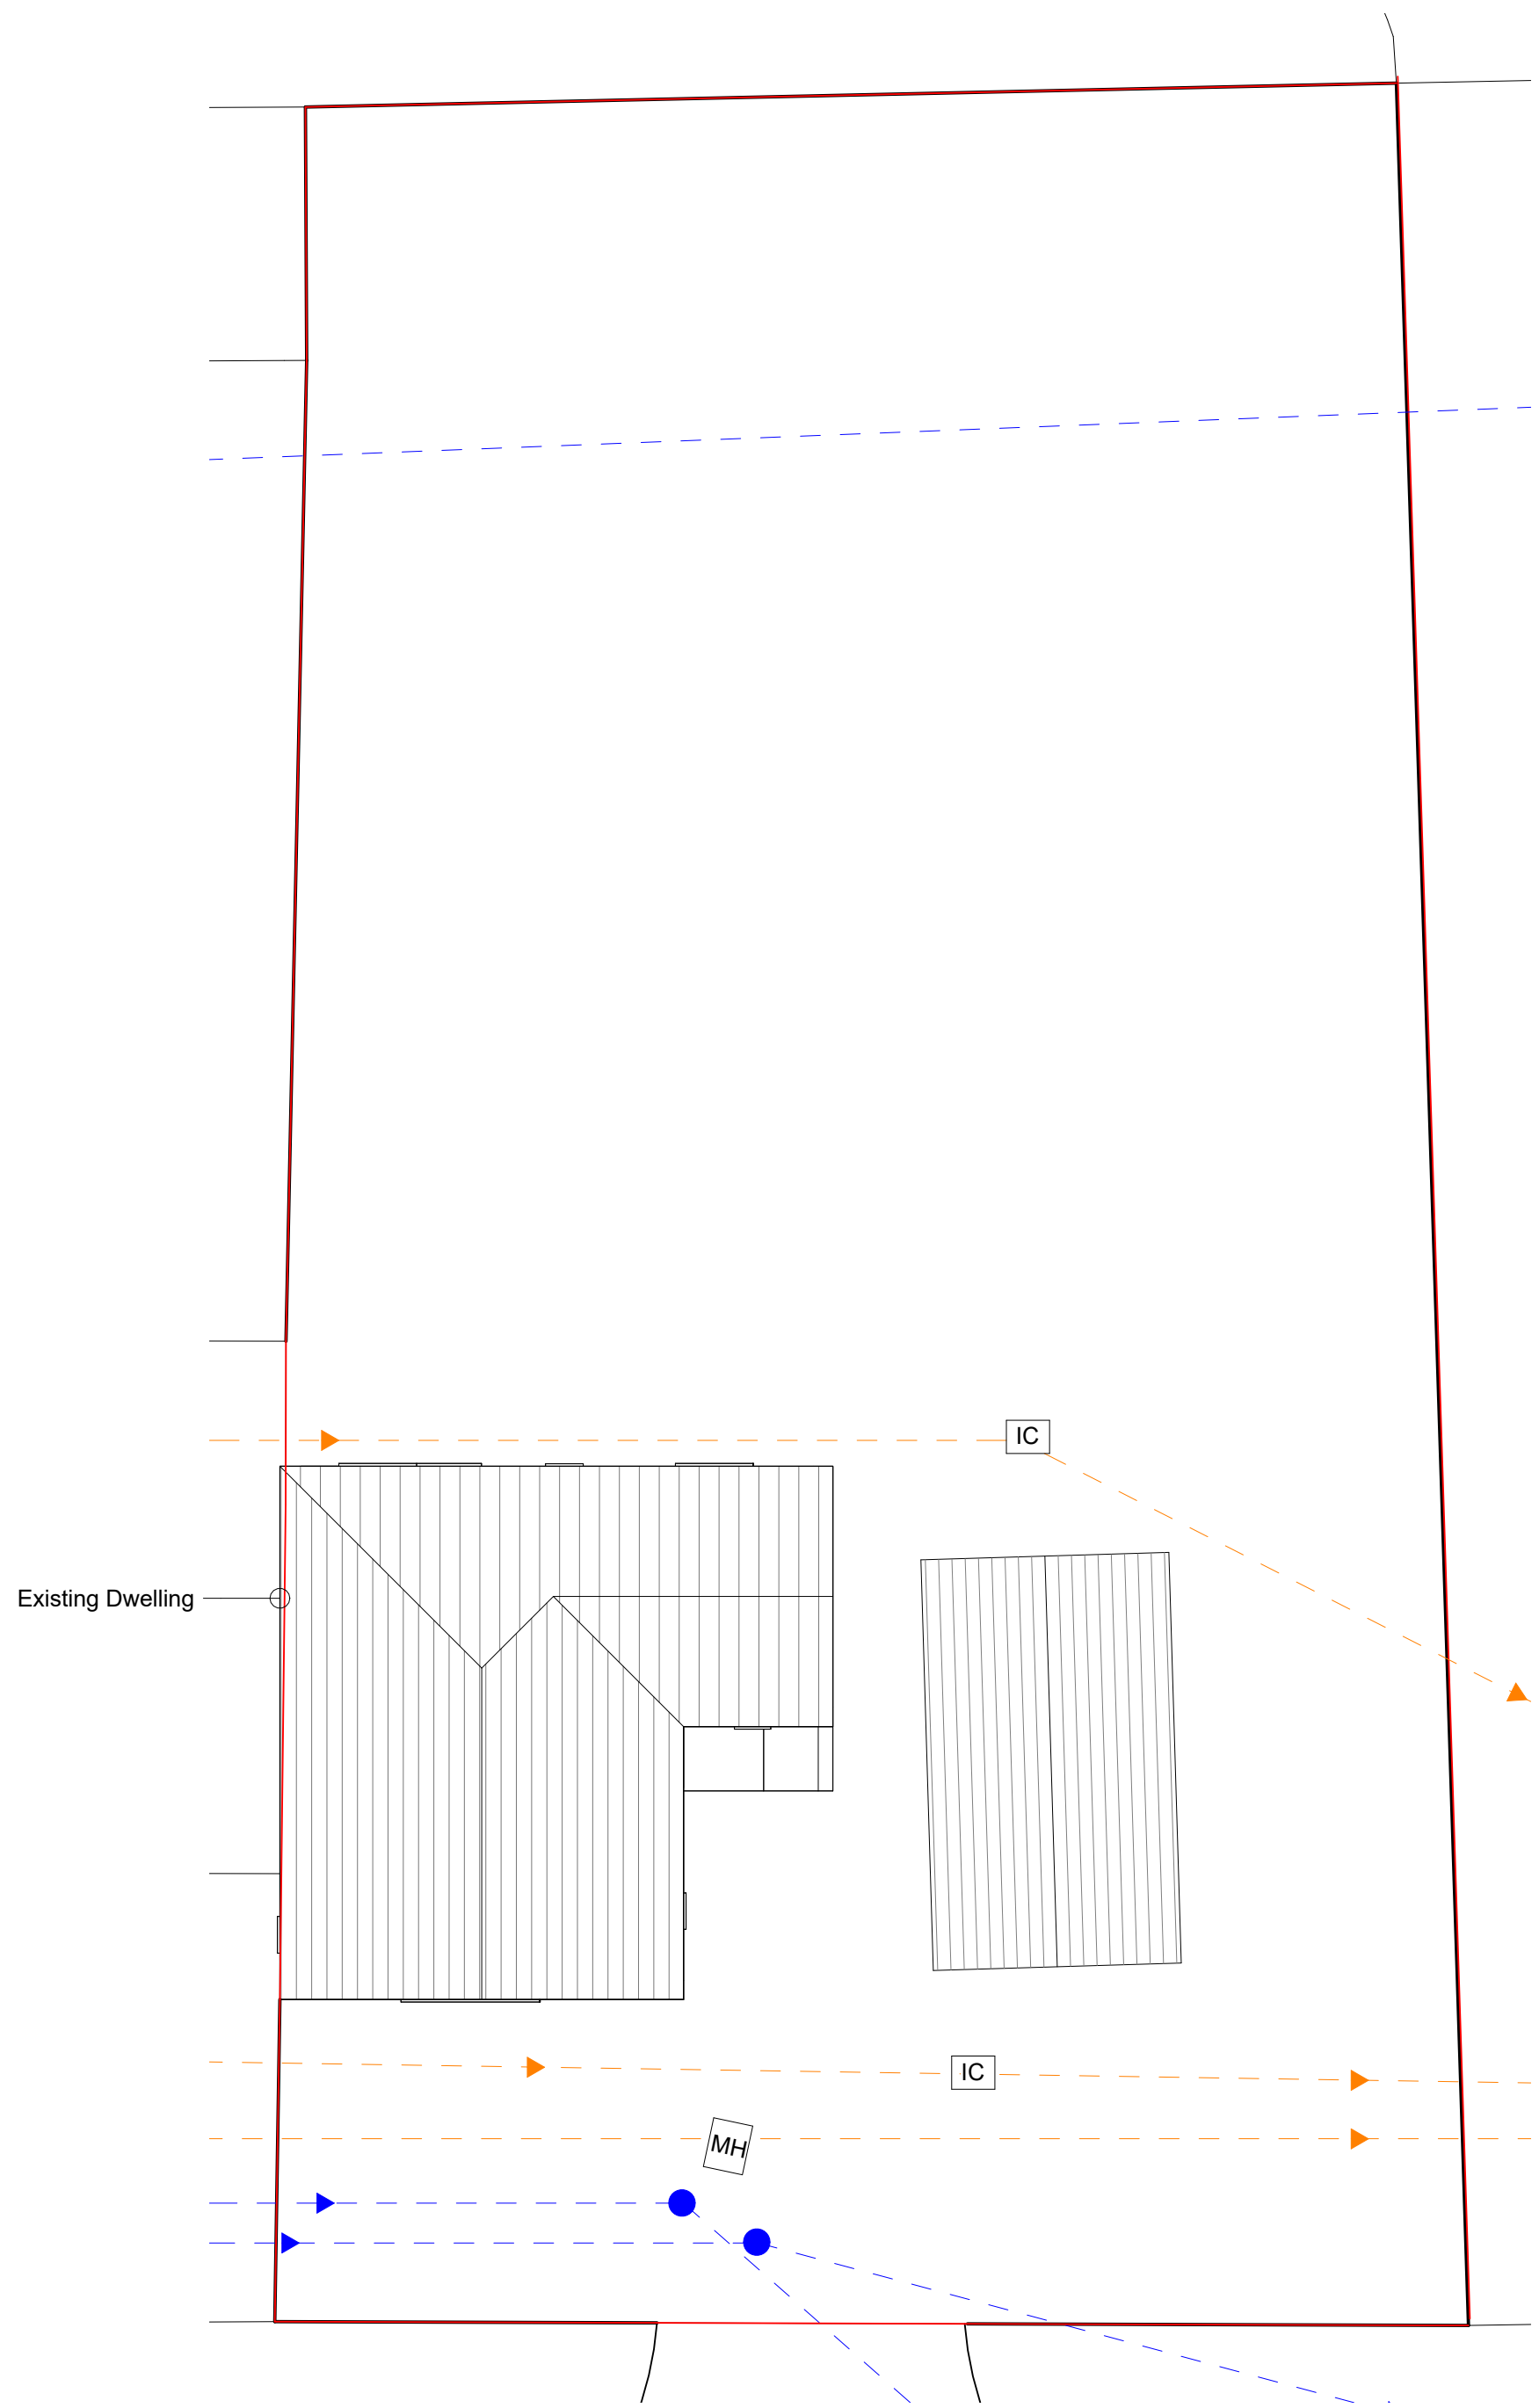

Site Plan - Drainage Existing
1 : 100

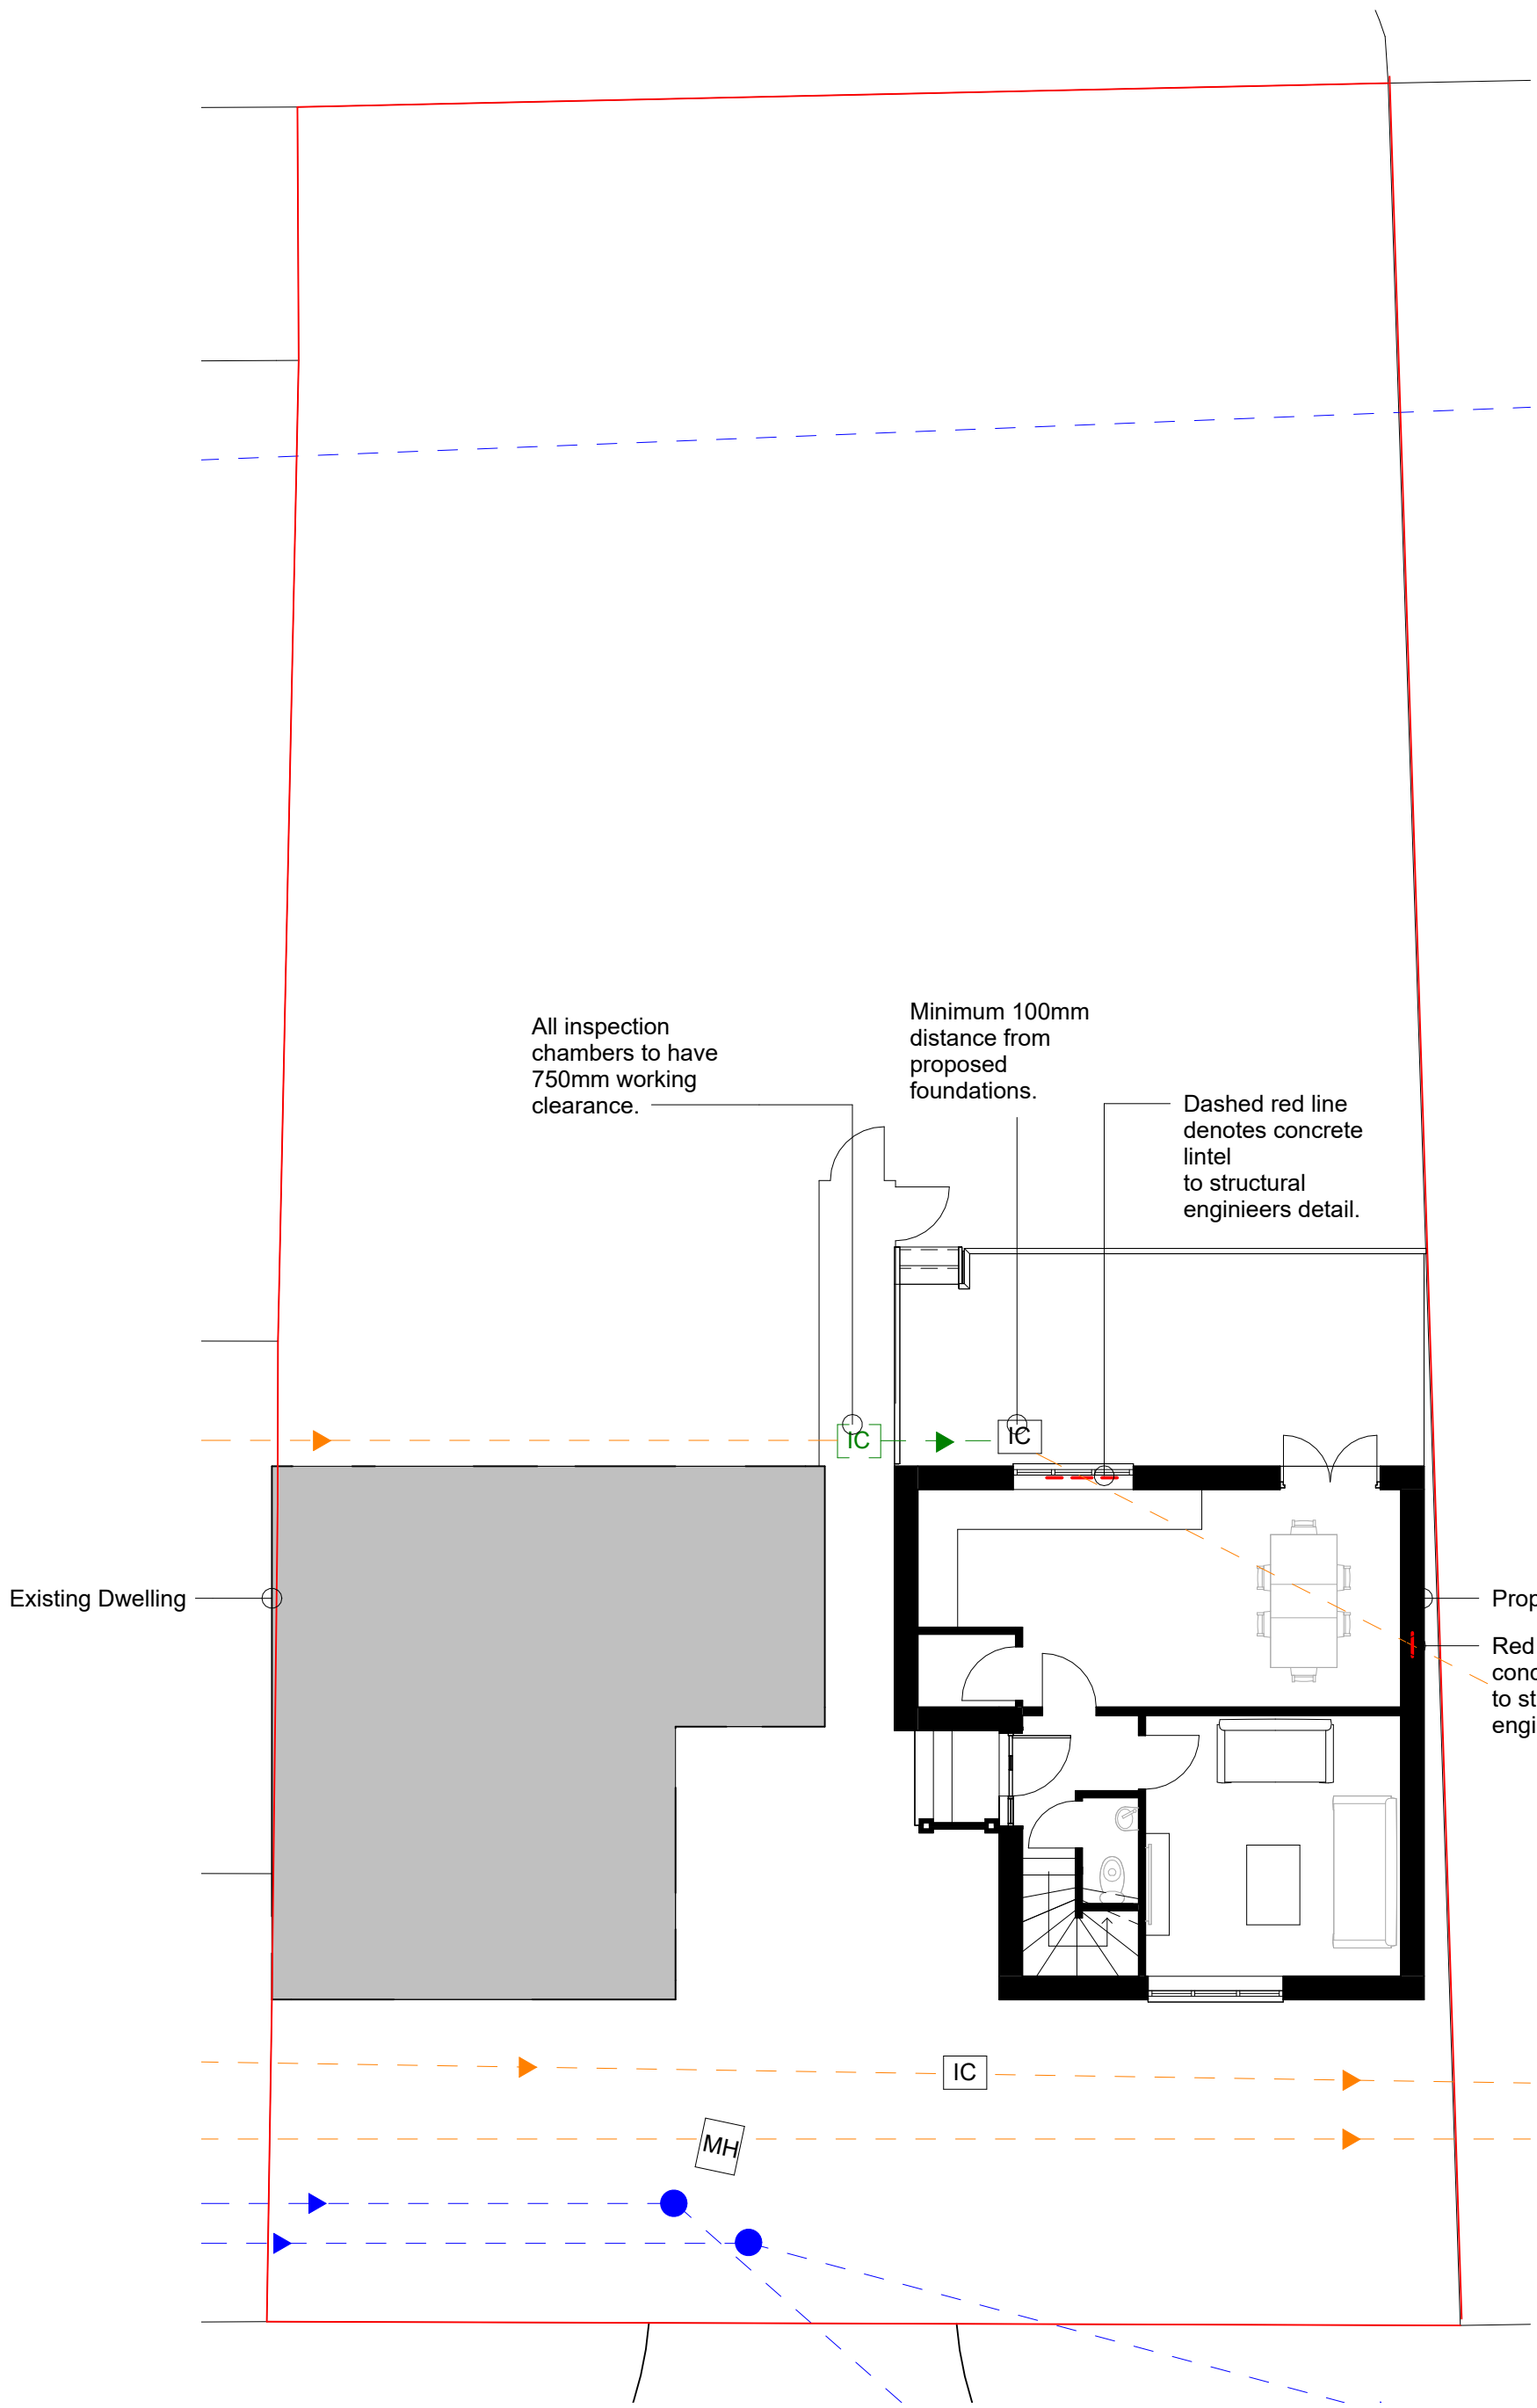

Ground Floor - Drainage Proposed
1 : 100

Key:		
Surface Water Drains		
Main Sewer Drains		
Proposed Sewer Drains		
Manhole Cover		
Inspection Chamber		
Proposed New Inspection Chamber		

Rev	Description	Date
F	Additionally information following YW comments.	18/08/25
E	Inspection chamber alterations following YW comments.	22/07/25
D	Amended pipe lines for YW application.	29/06/25
C	Amended for YW application.	01/06/25
B	Updates following YW comments.	23/04/25
A	Updates following YW comments.	21/03/25

Proposed Dwelling

Project Address:
25 Pleasant Avenue,
Great Houghton,
Barnsley, S72 0BS

Client:
Luke Whyman

Drawing Name: Drainage Plan	
Date: March 2025	Drawn By: ACP Checker: SJT

Project Status:	Planning
-----------------	----------

Revision :	F
---------------	---

Project No: 24-2101	Drawing Number: 2206
Building: B1	