





FRONT ELEVATION

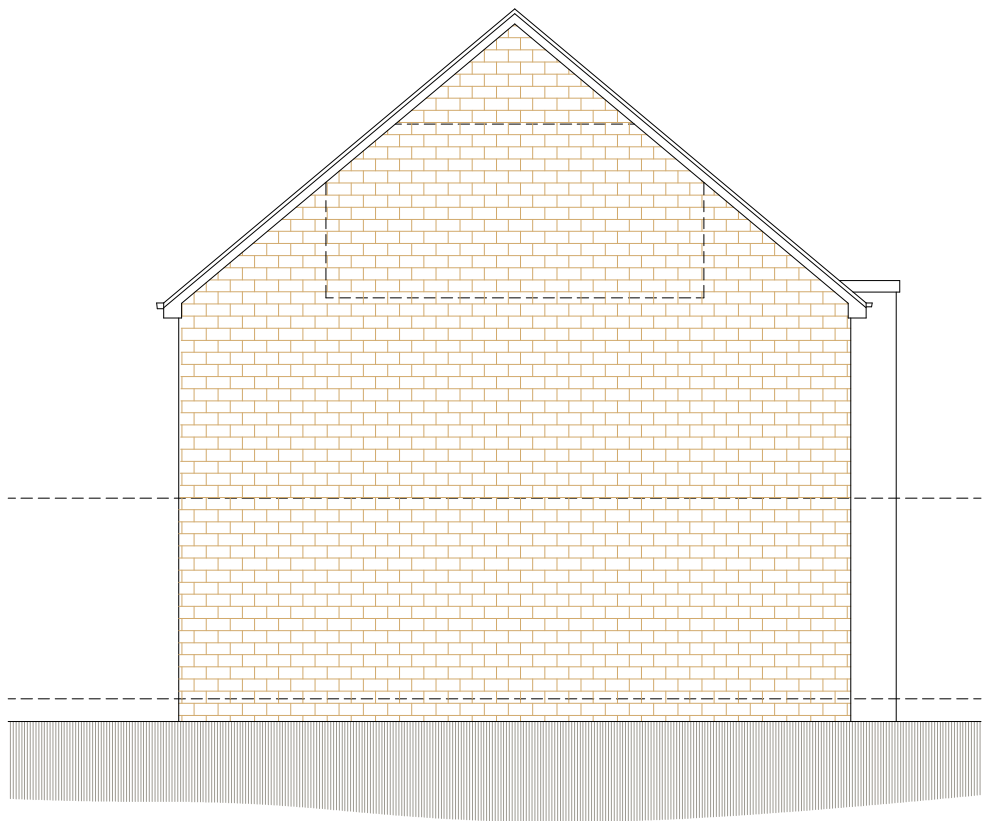


SIDE ELEVATION




REAR ELEVATION

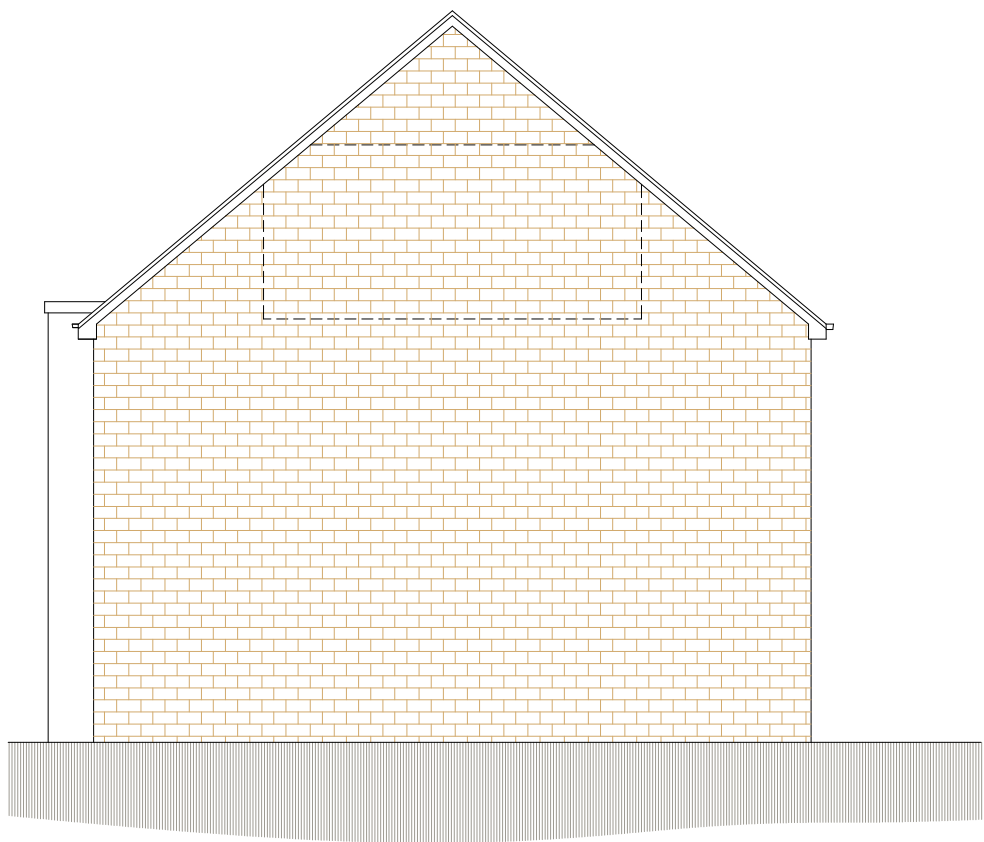


SIDE ELEVATION

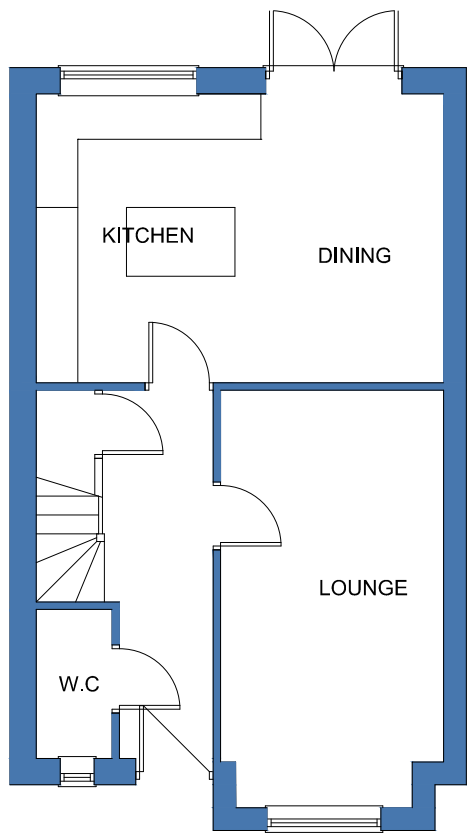

GROUND FLOOR

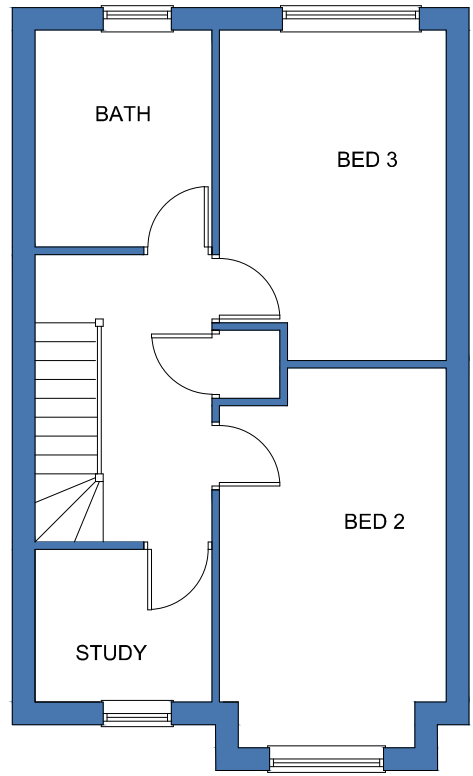

FIRST FLOOR

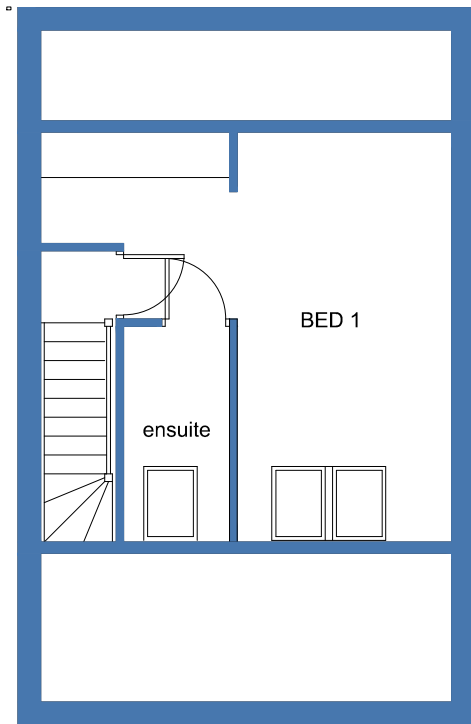

SECOND FLOOR

			OFFICE ONE 34 VICTORIA ROAD BARNSELEY, S70 2BU			Phone: 01226 208482 Email: info@whiteaguspartnership.co.uk Web: www.whiteaguspartnership.co.uk		
ARCHITECTURAL SERVICES			Project: PROPOSED RESIDENTIAL DEVELOPMENT FORMER HOYLAND METHODIST CHURCH MARKET ST / DUKE ST HOYLAND			Client: E.J. LIDSTER (BARNSELEY) LTD		
Drawing Title: PLANS AND ELEVATIONS PLOTS 6 & 7			Date: JAN 2023		Scale: 1:100 @ A2		Ref: 22-173	
Date: 12-03-24			Suffix: A		Description: TITLE BLOCK REVISED		Date: JAN 2023	
							Dwg. No.: 04	
							Rev.: A	