


PROPOSED FIRST FLOOR PLAN
SCALE 1:100

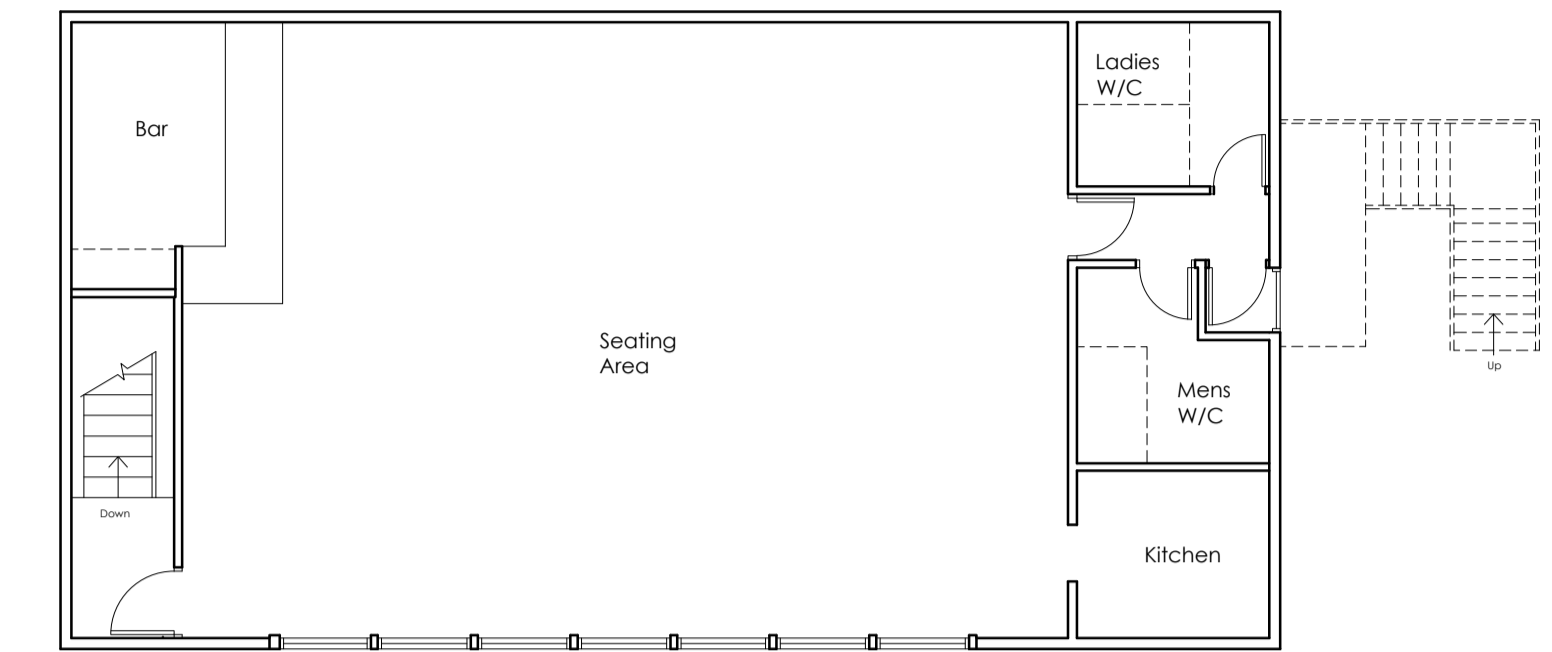

EXISTING FIRST FLOOR PLAN
SCALE 1:100

Key:

- Area for Fire Escape
- Area for Roof Terrace

		OFFICE ONE, 34 VICTORIA ROAD, BARNSELY, S70 2BU		Phone: 01226 208482 Email: info@whiteaguspartnership.co.uk Web: www.whiteaguspartnership.co.uk	
		ARCHITECTURAL SERVICES			
Project: PROPOSED ALTERATIONS AT WOOLEY COLLIERY CRICKET CLUB BARNSELY, S75 5JA			Client: MR M. BEARDSHALL		
Drawing Title: FIRST FLOOR PLAN			Date: MAY 2022		Scale: 1:50 & 1:100 @ A1
Ref. 21-274		Dwg. No. 03	Rev. D		
Date	Suffix	Description	Date	Suffix	Description
06/07/2022	A	REVISED TO CLIENTS REQUIREMENTS			
08/07/2022	B	REVISED TO CLIENTS REQUIREMENTS			
21/07/2022	C	REVISED TO CLIENTS REQUIREMENTS			
27/10/2022	D	REVISED FOR PLANNING			