




4 Third Floor Plan as Existing
1011 1:100

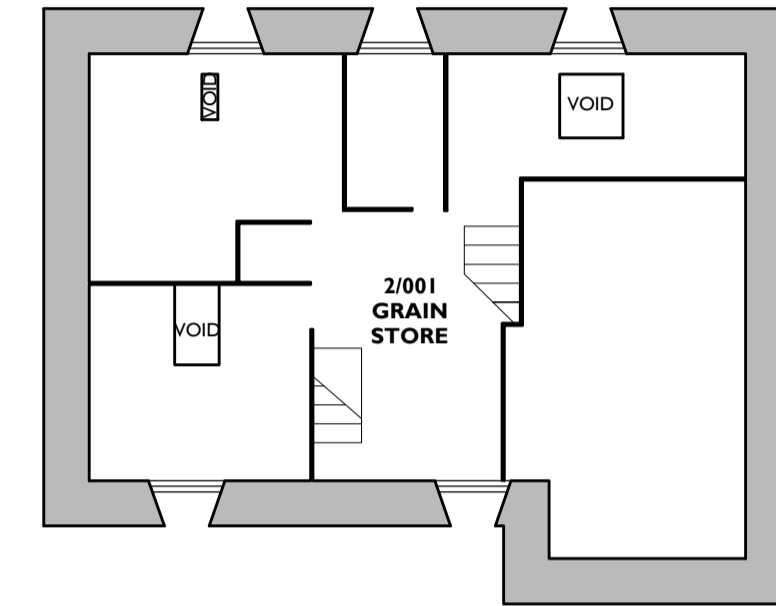

3 Second Floor Plan as Existing
1011 1:100

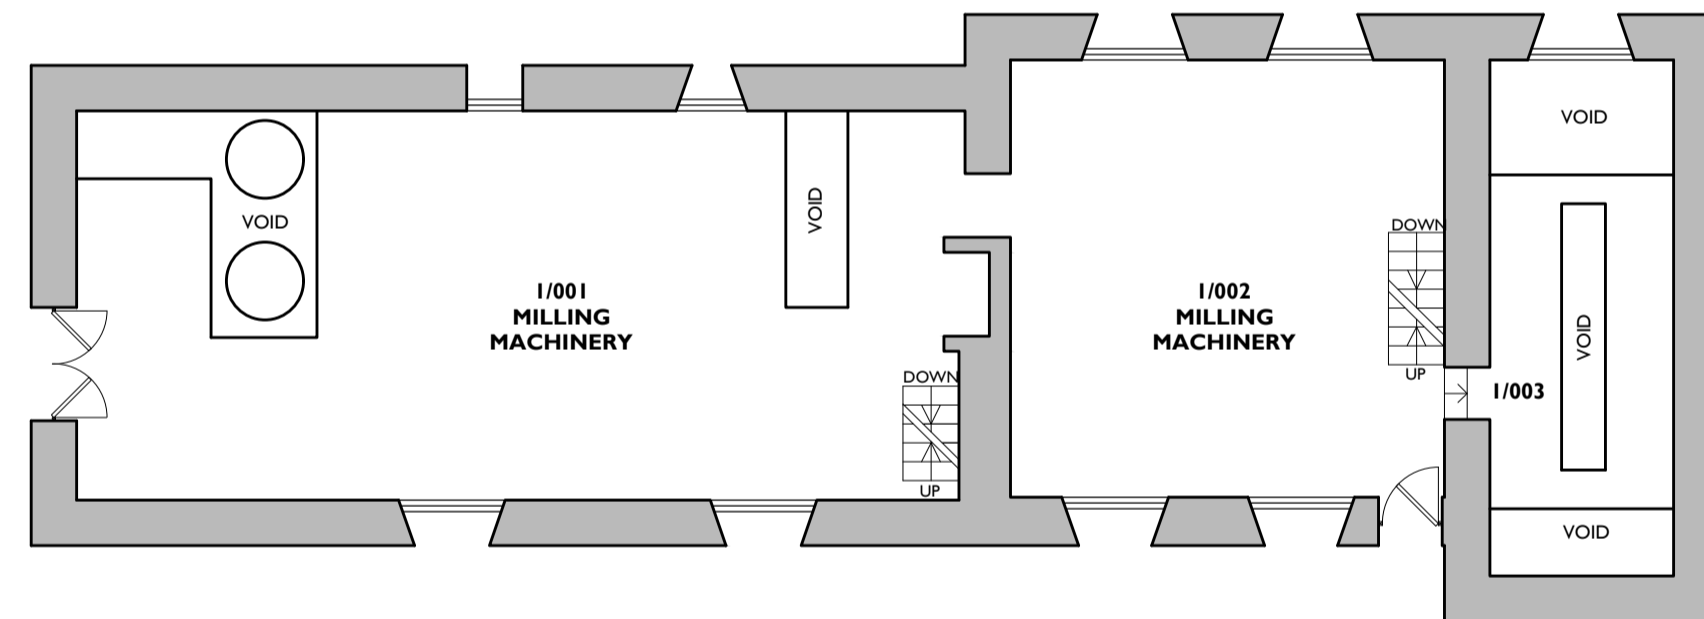

2 First Floor Plan as Existing
1011 1:100

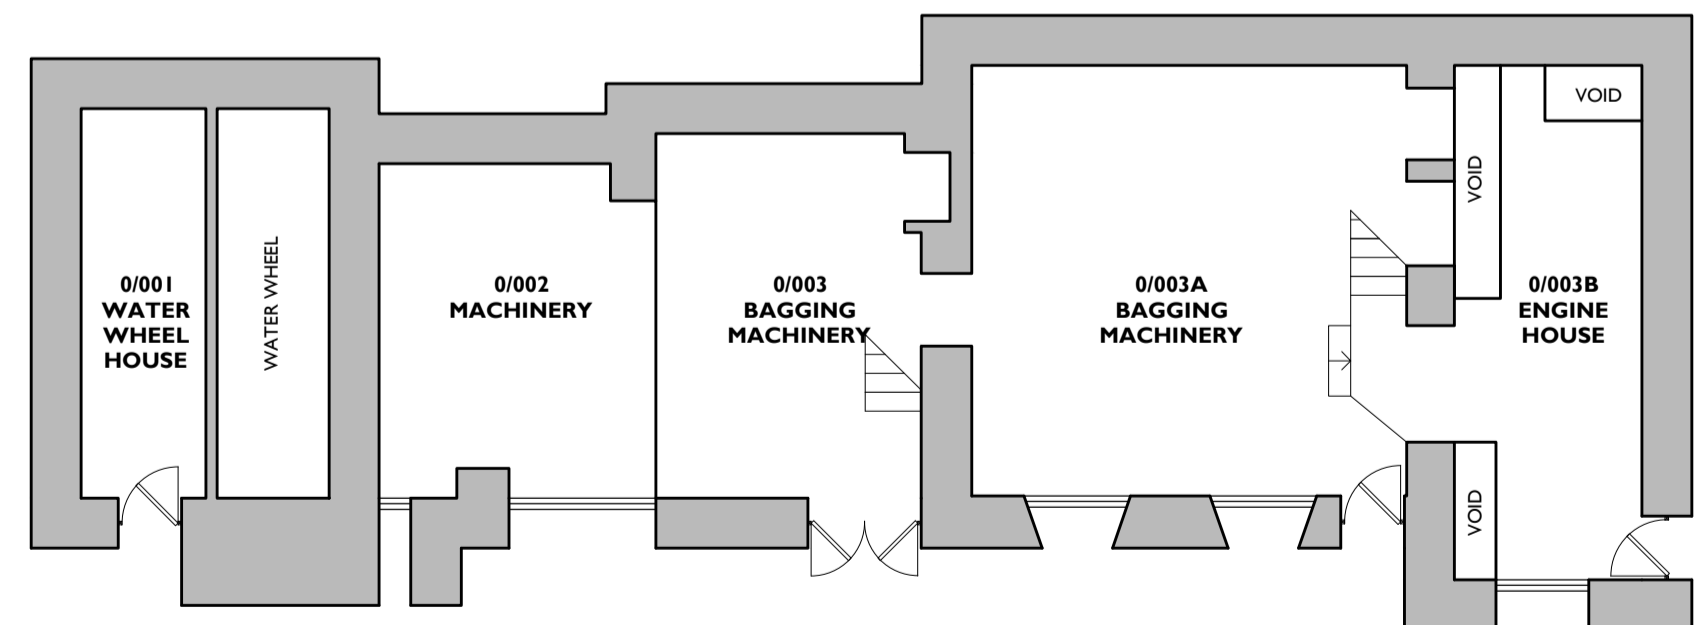


1 Ground Floor Plan as Existing
1011 1:100

5 Key Plan
1011 1:500



Notes:
Drawings are based on survey data and may not accurately represent what is physically present.
Do not scale from this drawing. All dimensions are to be verified on site before proceeding with the work.
All dimensions are in millimeters unless noted otherwise.
Purcell shall be notified in writing of any discrepancies.

30/11/2020 08:44:23
Existing survey drawings as supplied by BMBC Property & Procurement
Do not scale from these plans

 

REV	DATE	DRAWN	DESCRIPTION

CLIENT
Barnsley Metropolitan Borough Council
JOB NUMBER
240961
PROJECT
Worsbrough Mill
TITLE
Corn Mill
Plans as Existing

SIZE SCALE
A1L 1:100
REVISED
30/11/2020
DRAWN
OP
CHECKED
OP
TITLE
S4 - Listed Building Consent
DRAWING NUMBER
240961-PUR-01-ZZ-DR-A-1011

