




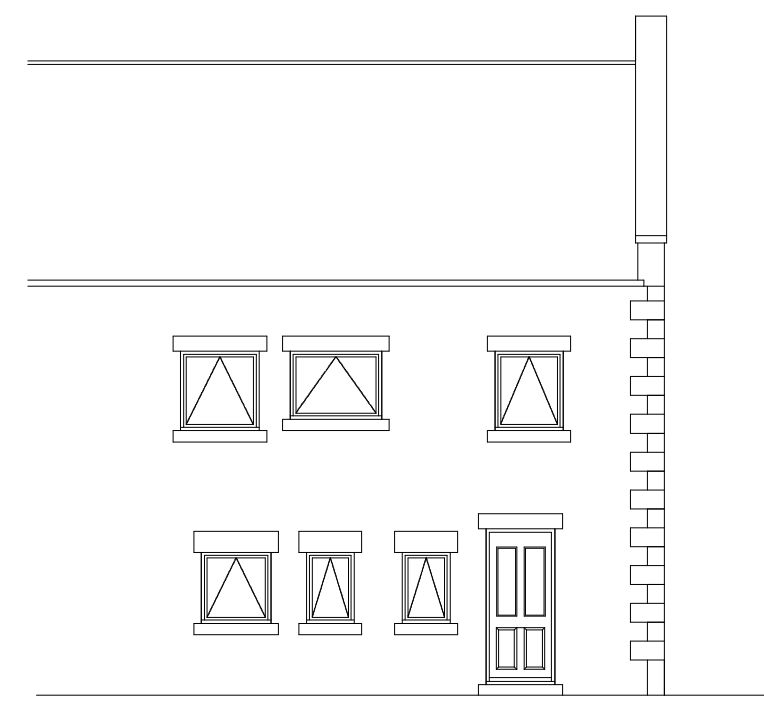


EXISTING FRONT ELEVATION
SCALE 1:100

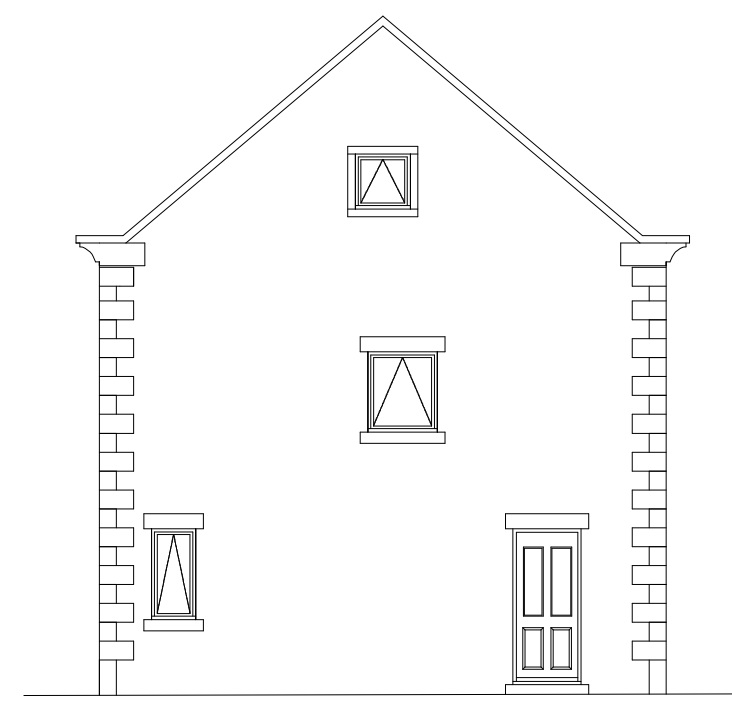


EXISTING SIDE ELEVATION
SCALE 1:100

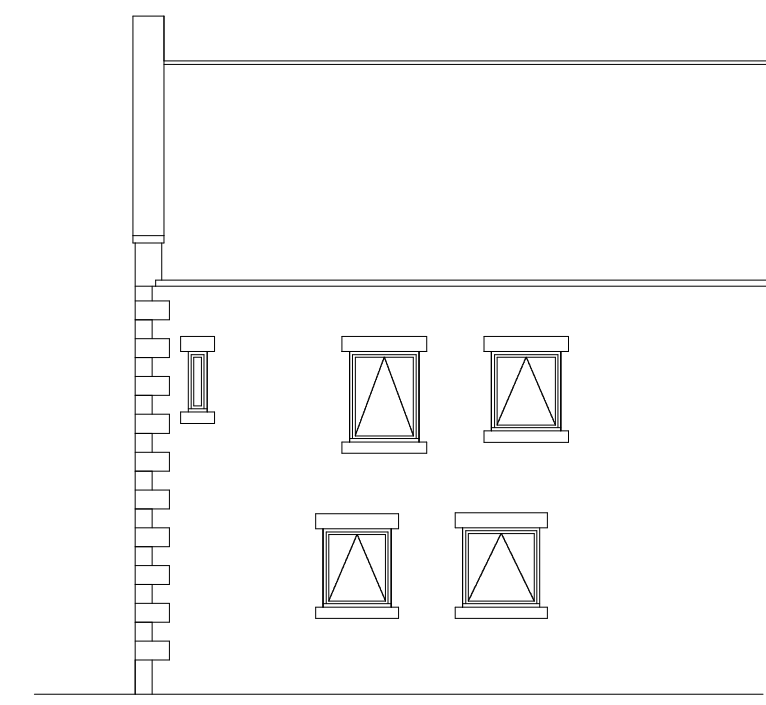


EXISTING REAR ELEVATION
SCALE 1:100

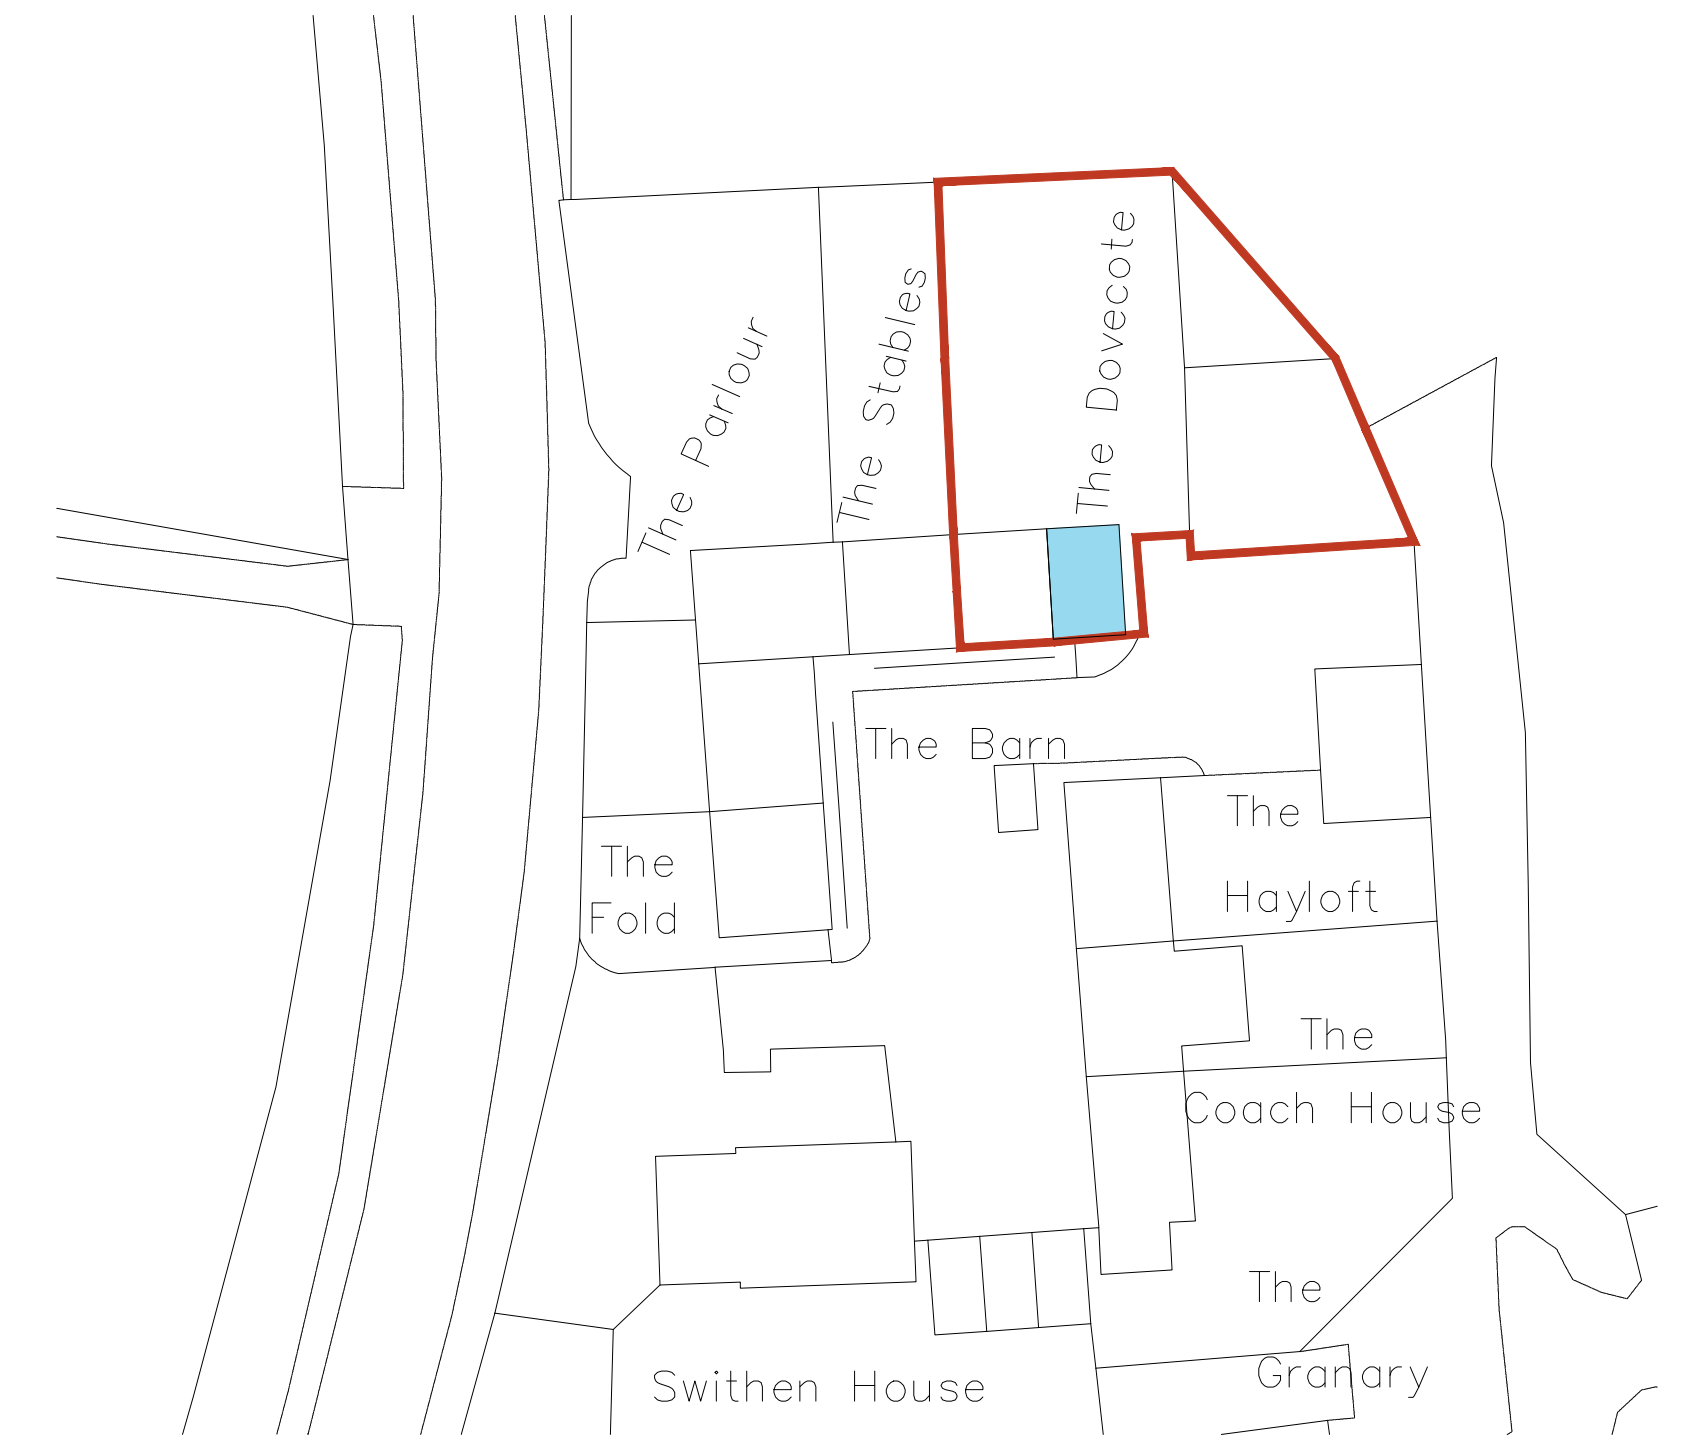


SITE PLAN
SCALE 1:500

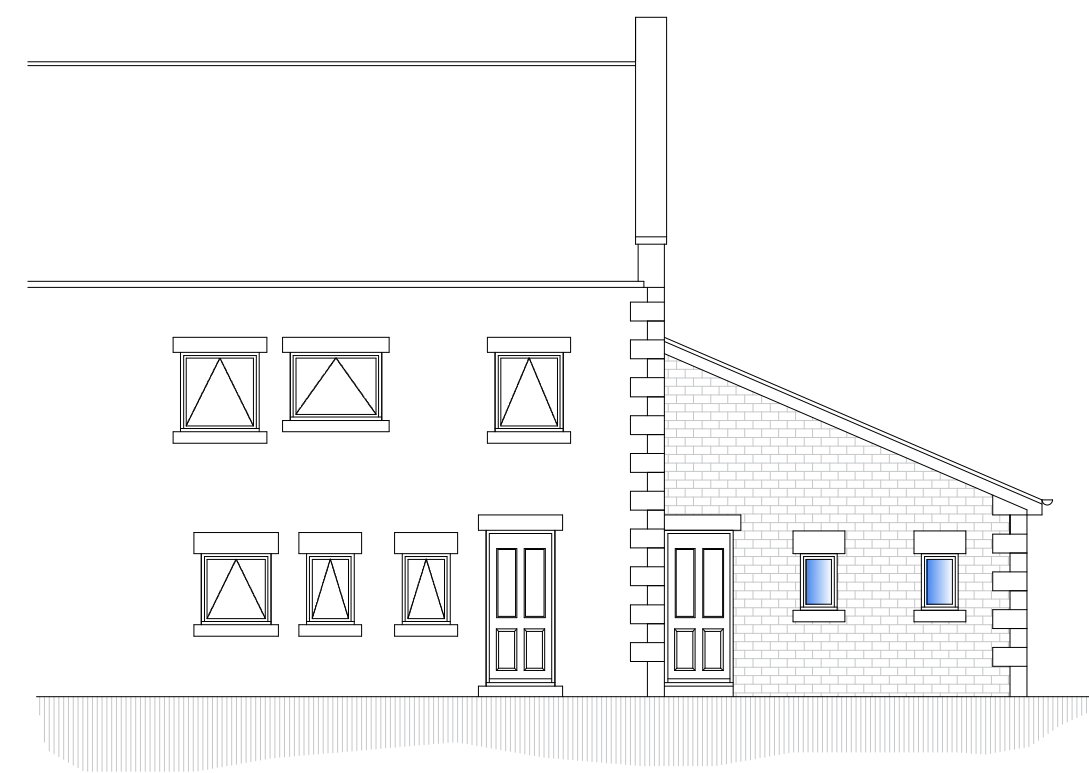


PROPOSED FRONT ELEVATION
SCALE 1:100

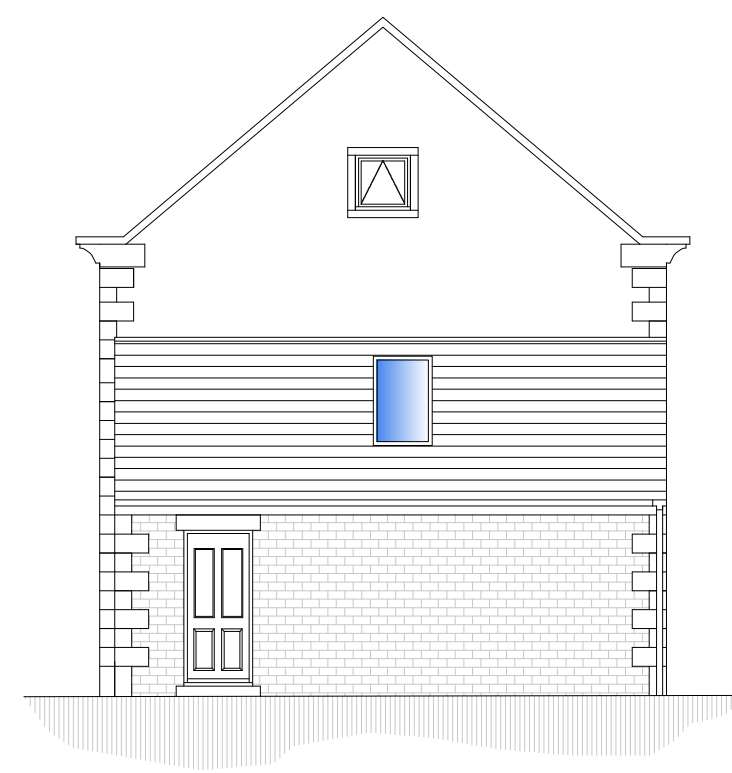


PROPOSED SIDE ELEVATION
SCALE 1:100

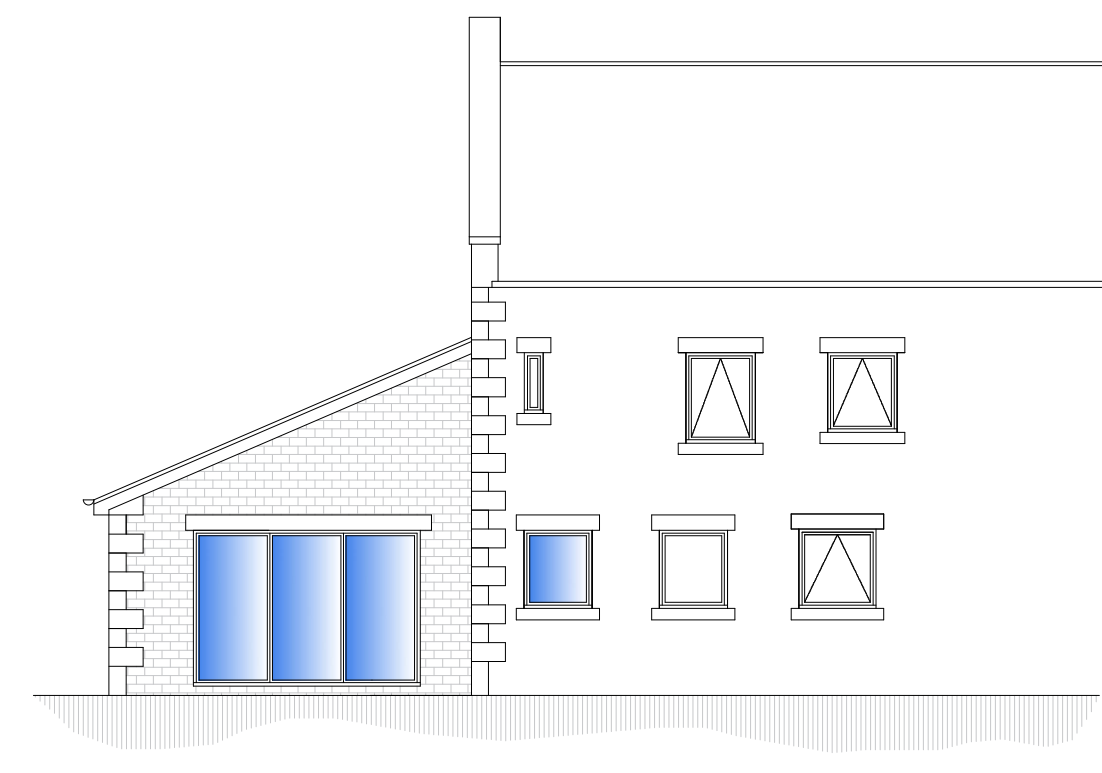

PROPOSED REAR ELEVATION
SCALE 1:100

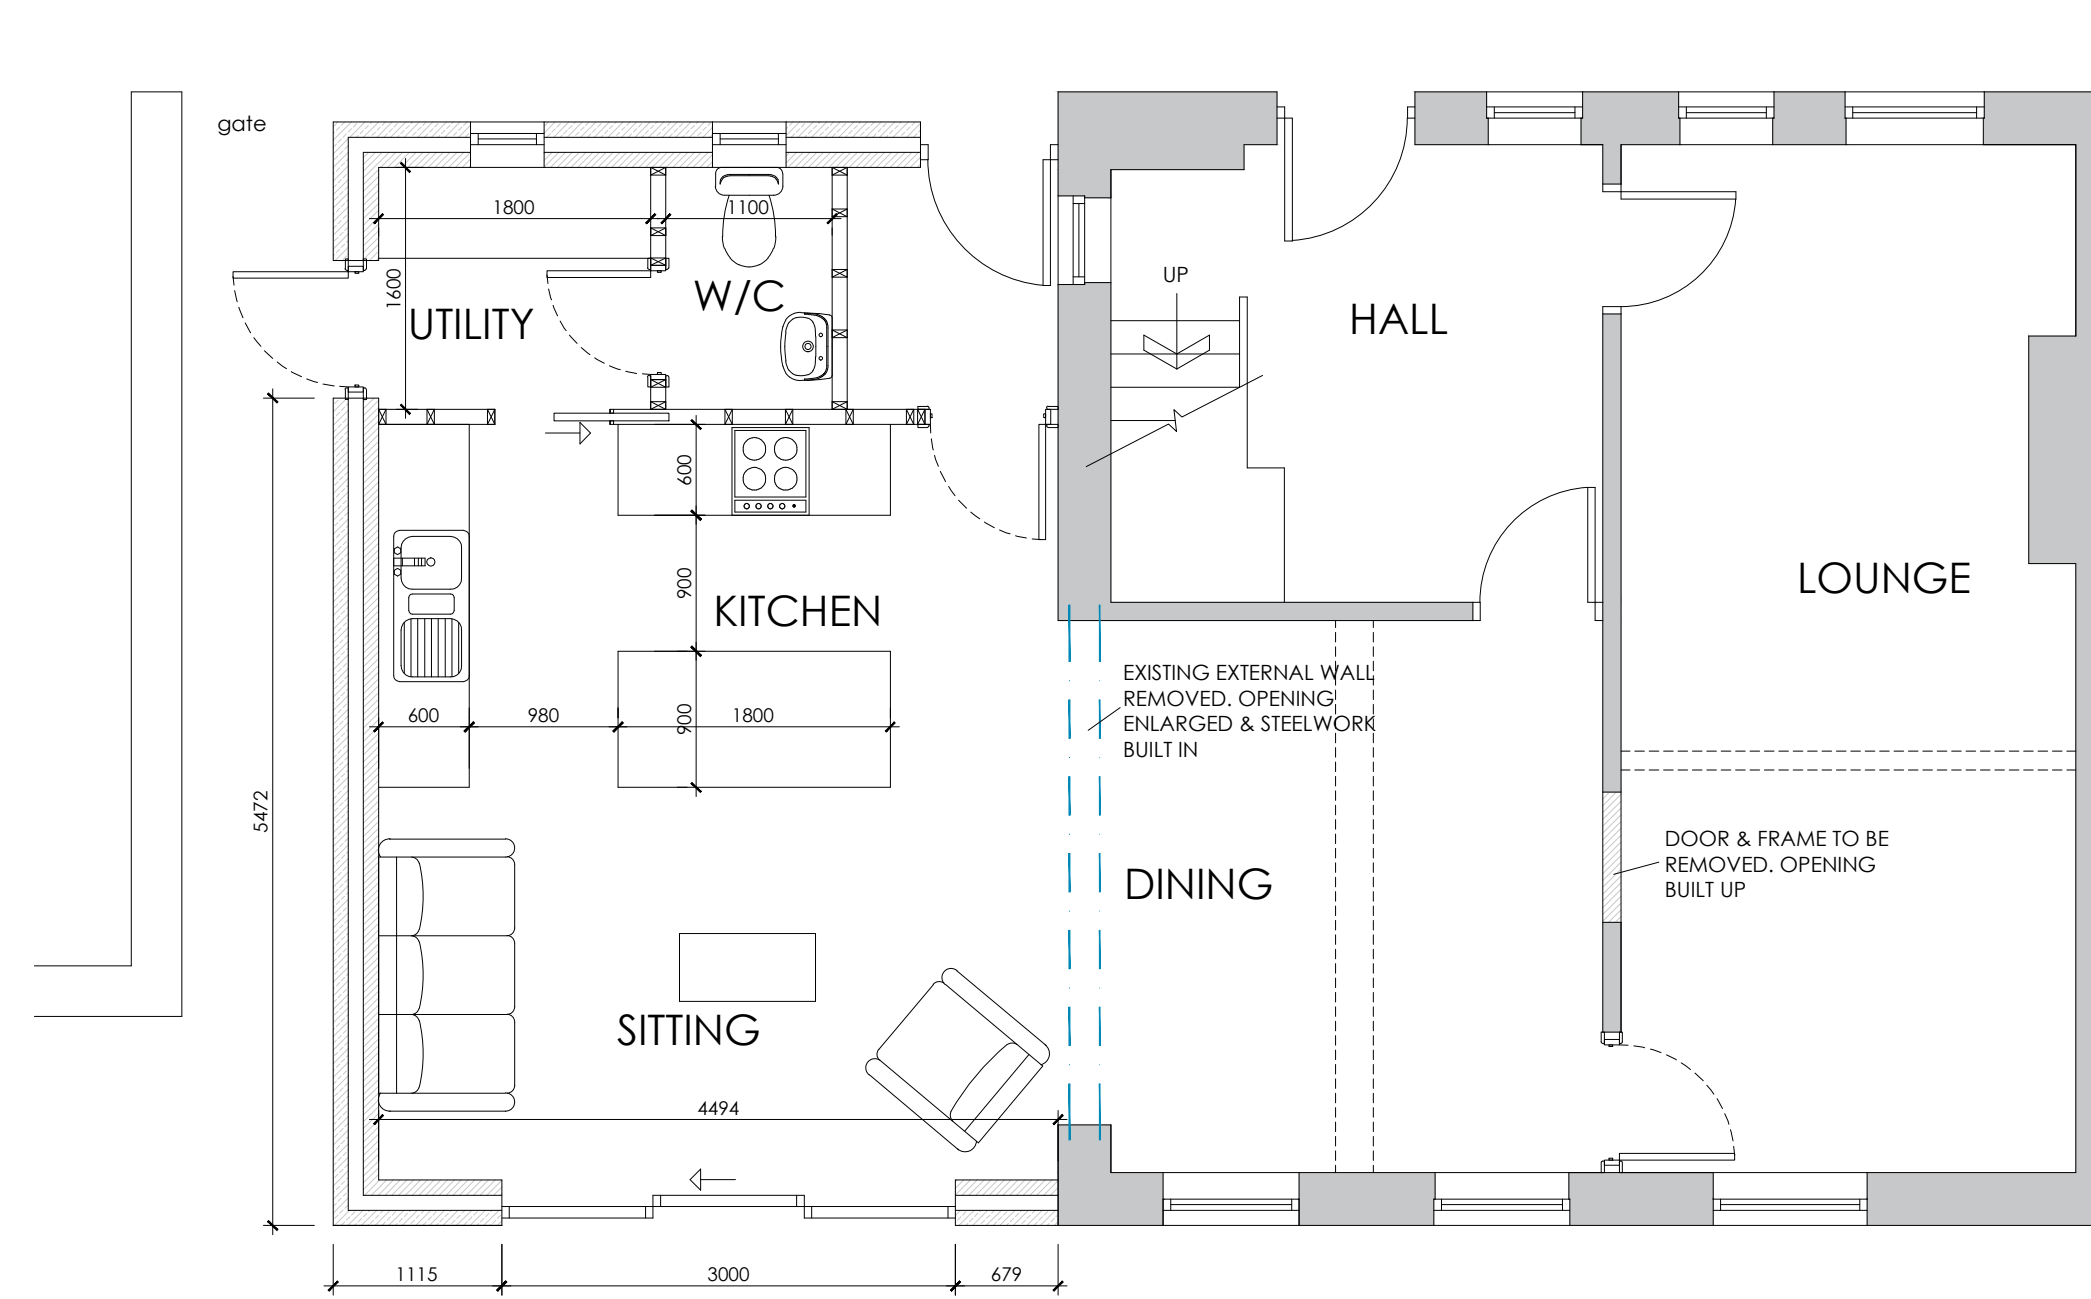

PROPOSED GROUND FLOOR PLAN
SCALE 1:50

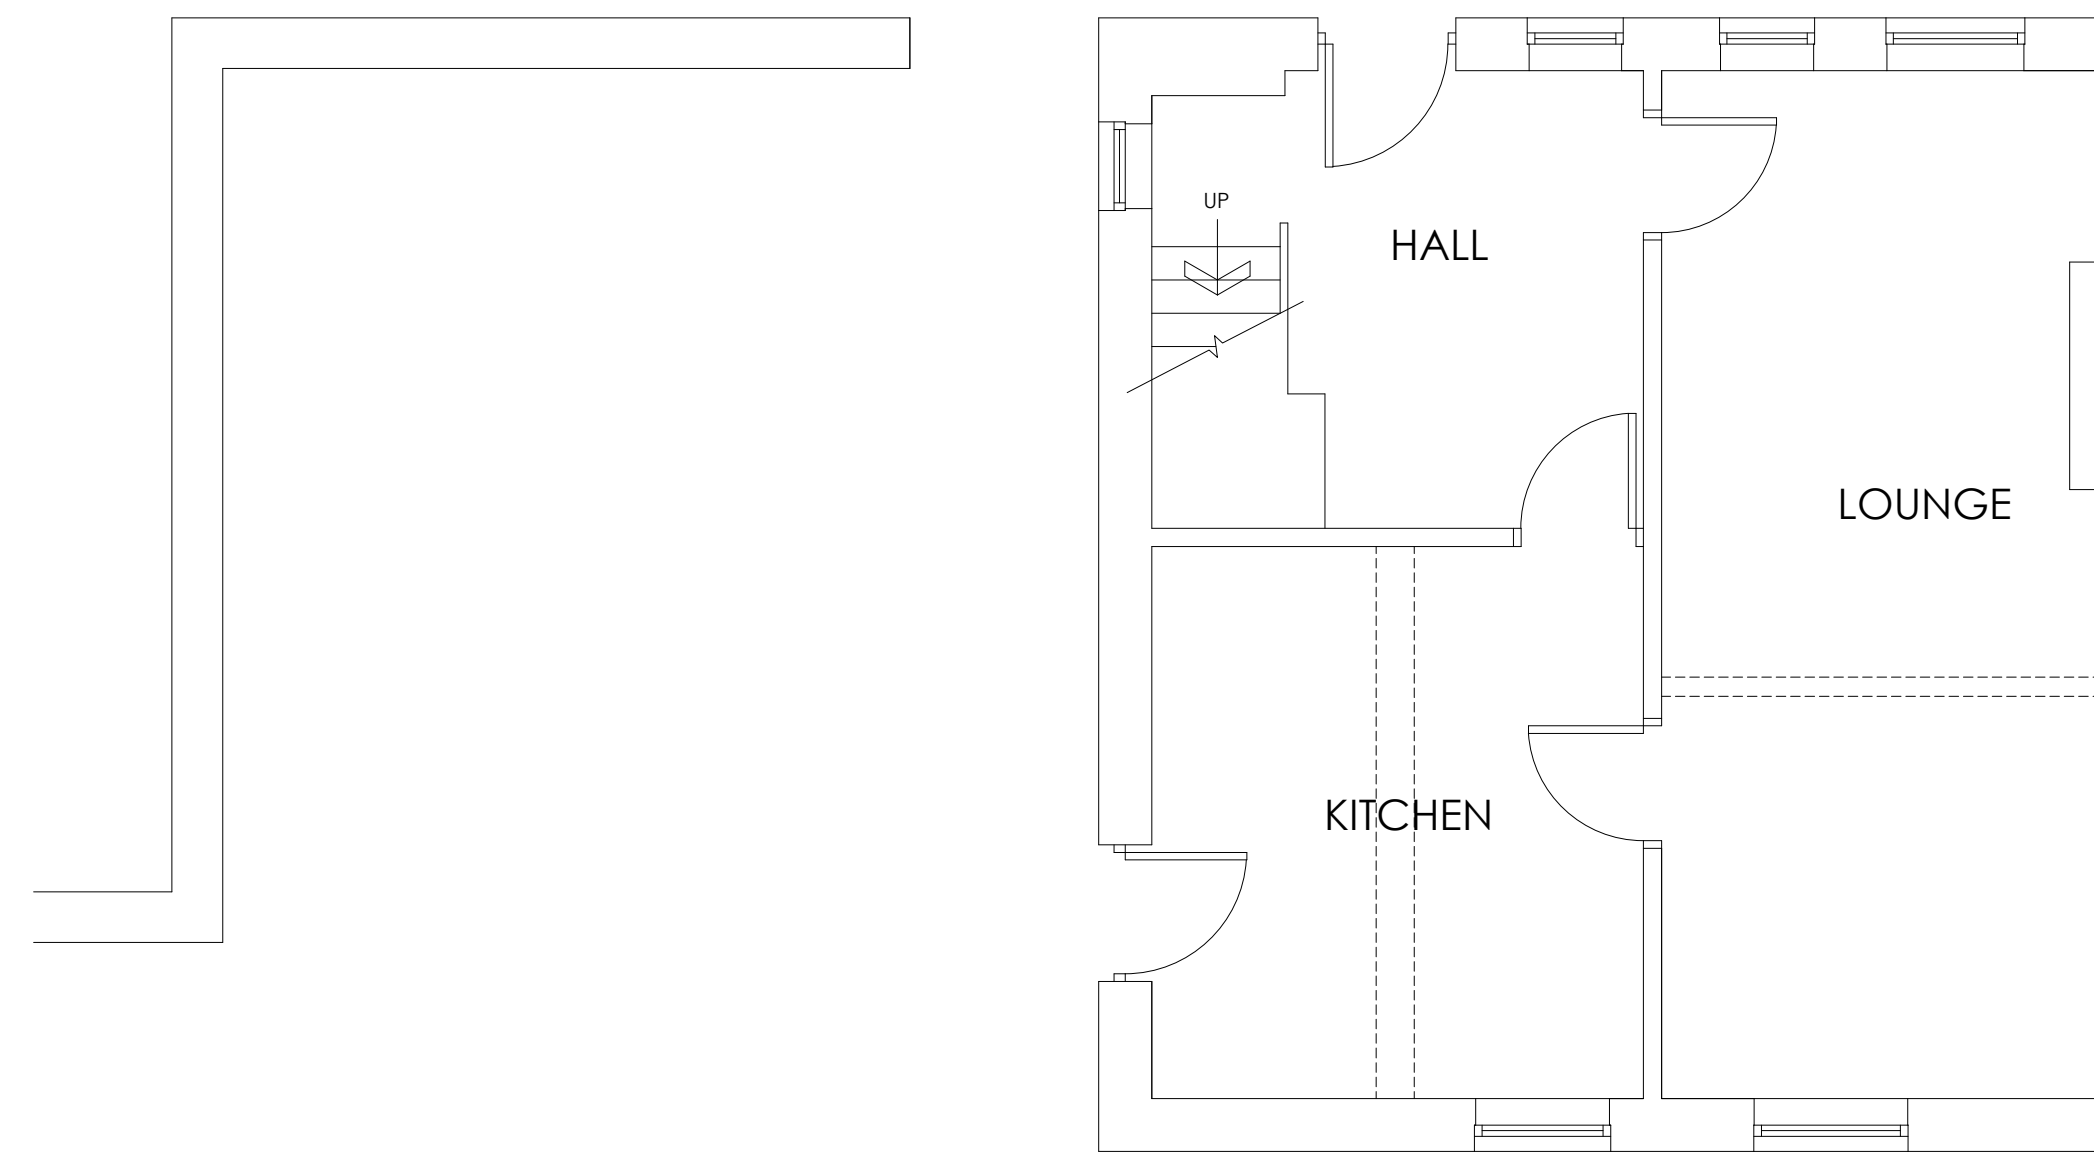

EXISTING GROUND FLOOR PLAN
SCALE 1:50



LOCATION PLAN
SCALE 1:1250

 White Agus PARTNERSHIP			8 MORSTON BUSINESS PARK, WHALEY ROAD, BARUGH GREEN, BARNSELY, S75 1HQ			Phone: 01226 208482 Fax: 01226 283030 Email: info@whiteaguspартnership.co.uk Web: www.whiteaguspартnership.co.uk																																
ARCHITECTURAL SERVICES AND SURVEYORS																																						
Project. PROPOSED EXTENSION AT THE DOVECOTE, SWITHEN FARM, HUDDERSFIELD RD HAIGH, BARNSELY, S75 4DG					Client. MR & MRS PRIOR																																	
Drawing Title. PLANS & ELEVATIONS					Date. JUNE 2017		Scale. 1:50 @ A1																															
					Ref. 17-041		Dwg. No. 01																															
							Rev. D																															
<table><tr><th>Date</th><th>Suffix</th><th>Description</th><th>Date</th><th>Suffix</th><th>Description</th></tr><tr><td>27/06/2017</td><td>A</td><td>REVISED TO CLIENTS REQUIREMENTS</td><td></td><td></td><td></td></tr><tr><td>08/09/2017</td><td>B</td><td>REVISED FOR PLANNING</td><td></td><td></td><td></td></tr><tr><td>13/09/2017</td><td>C</td><td>REVISED FOR PLANNING</td><td></td><td></td><td></td></tr><tr><td>20/09/2017</td><td>D</td><td>REVISED FOR PLANNING</td><td></td><td></td><td></td></tr></table>									Date	Suffix	Description	Date	Suffix	Description	27/06/2017	A	REVISED TO CLIENTS REQUIREMENTS				08/09/2017	B	REVISED FOR PLANNING				13/09/2017	C	REVISED FOR PLANNING				20/09/2017	D	REVISED FOR PLANNING			
Date	Suffix	Description	Date	Suffix	Description																																	
27/06/2017	A	REVISED TO CLIENTS REQUIREMENTS																																				
08/09/2017	B	REVISED FOR PLANNING																																				
13/09/2017	C	REVISED FOR PLANNING																																				
20/09/2017	D	REVISED FOR PLANNING																																				