

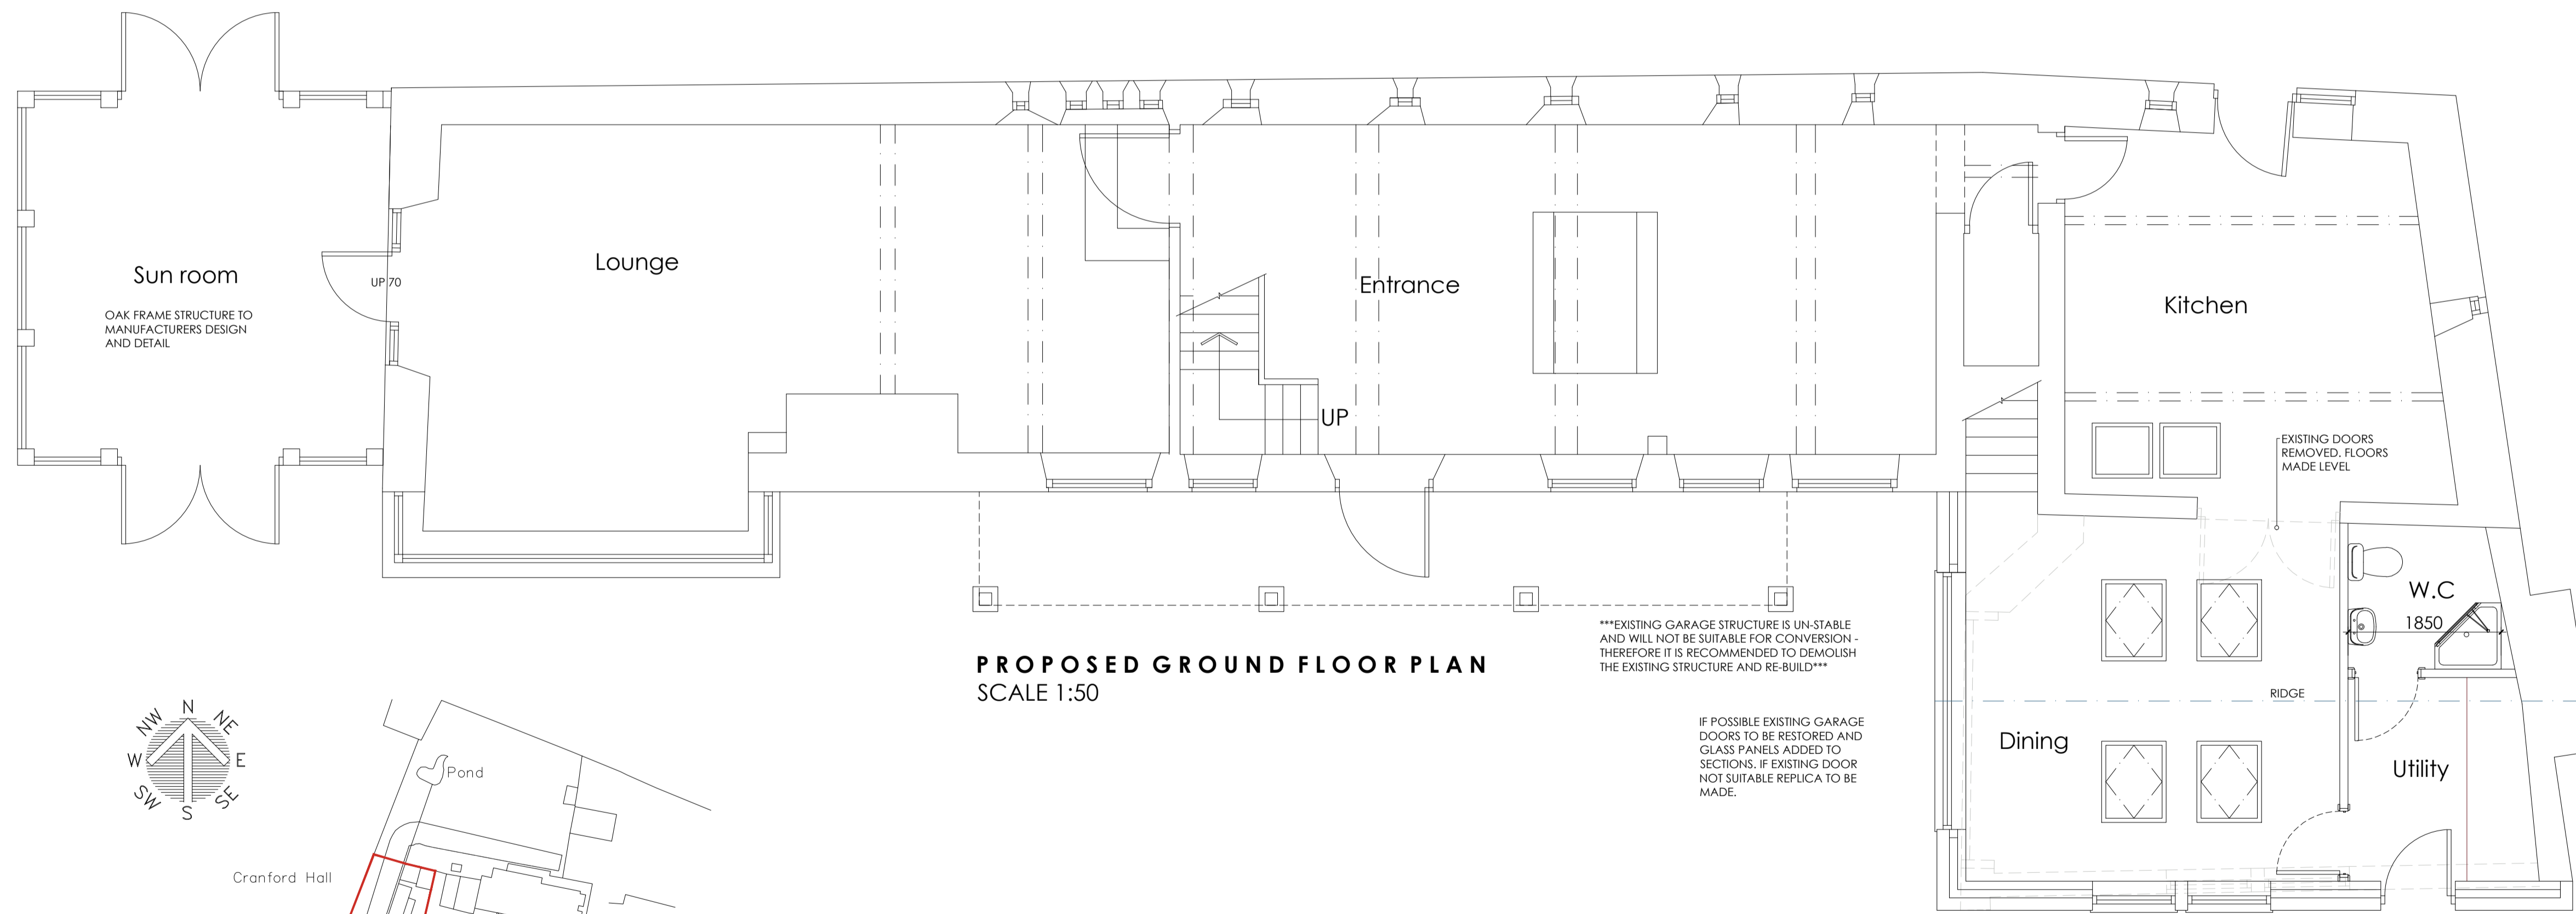


**PROPOSED FIRST FLOOR PLAN**  
SCALE 1:50

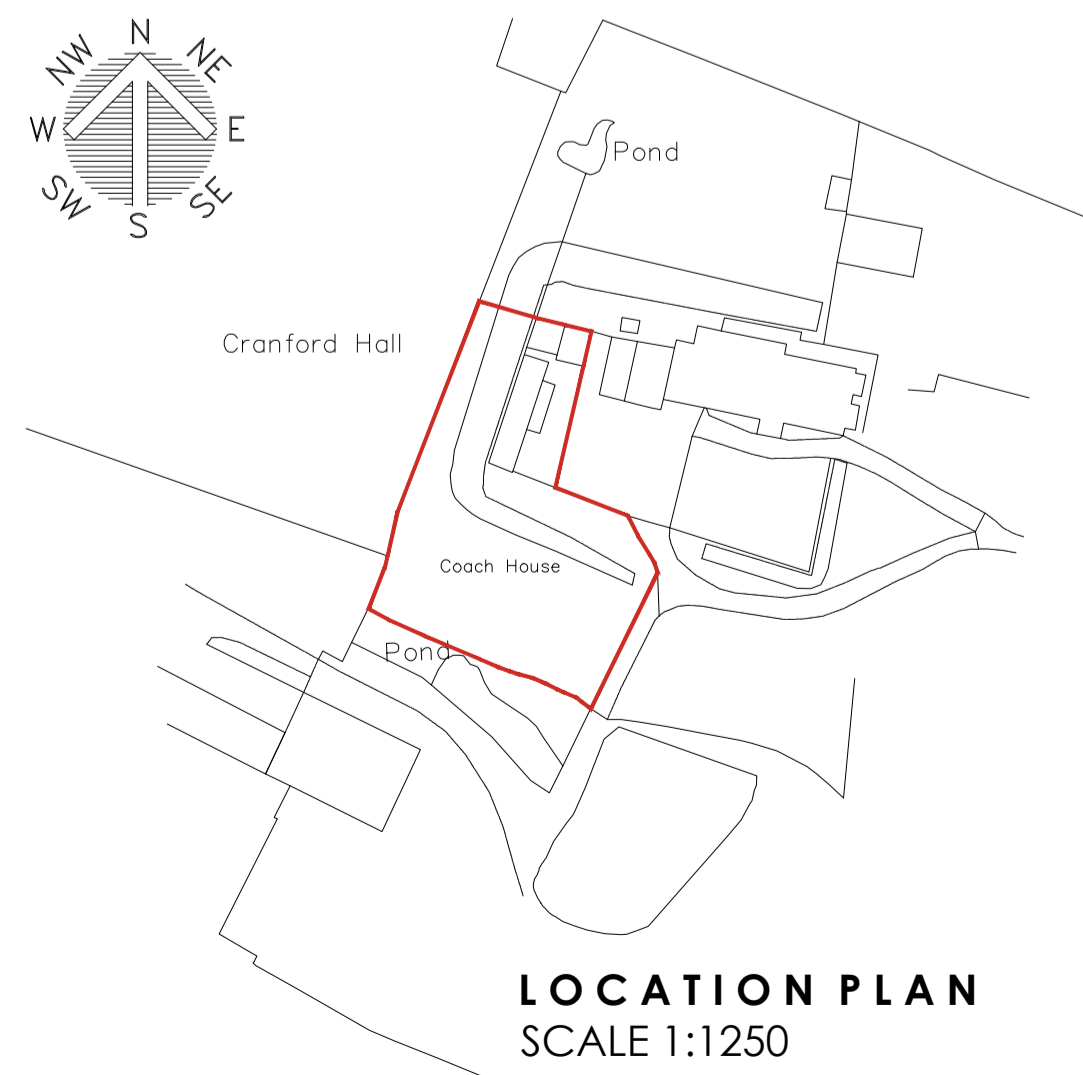

**PROPOSED GROUND FLOOR PLAN**  
SCALE 1:50

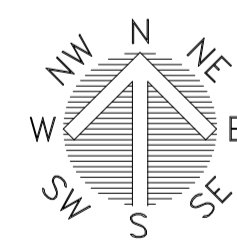

**LOCATION PLAN**  
SCALE 1:1250

			8 MORSTON BUSINESS PARK, WHALEY ROAD, BARUGH GREEN, BARNSELY, S75 1HQ Email: info@whiteaguspартnership.co.uk Web: www.whiteaguspартnership.co.uk		
<b>ARCHITECTURAL SERVICES AND SURVEYORS</b>			<b>Client:</b> JAAN & PHILIPPA		
<b>Project:</b> PROPOSED EXTENSION AT COACH HOUSE, DONCASTER ROAD BARNSELY, S71 5EZ			<b>Date:</b> JUNE 2018		
<b>Drawing Title:</b> PLANS			<b>Scale:</b> 1:50 @ A1		
<b>Ref:</b> 17-207			<b>Dwg. No.:</b> 01		
<b>Date:</b> 09/07/2018			<b>Date:</b> 		
<b>Suffix:</b> A			<b>Suffix:</b> 		
<b>Description:</b> REVISED TO CLIENTS REQUIREMENTS			<b>Description:</b> 		
<b>Date:</b> 16/07/2018			<b>Date:</b> 		
<b>Suffix:</b> B			<b>Suffix:</b> 		
<b>Description:</b> SUN ROOM REVISED			<b>Description:</b> 		
<b>Date:</b> 10/09/2018			<b>Date:</b> 		
<b>Suffix:</b> C			<b>Suffix:</b> 		
<b>Description:</b> WINDOW REMOVED			<b>Description:</b> 		
<b>Date:</b> 13/02/2019			<b>Date:</b> 		
<b>Suffix:</b> D			<b>Suffix:</b> 		
<b>Description:</b> REVISED FOR PLANNING			<b>Description:</b> 		
<b>Date:</b> 14/08/2019			<b>Date:</b> 		
<b>Suffix:</b> E			<b>Suffix:</b> 		
<b>Description:</b> REVISED FOR PLANNING			<b>Description:</b> 		