


SOUTH WEST ELEVATION



NORTH EAST ELEVATION

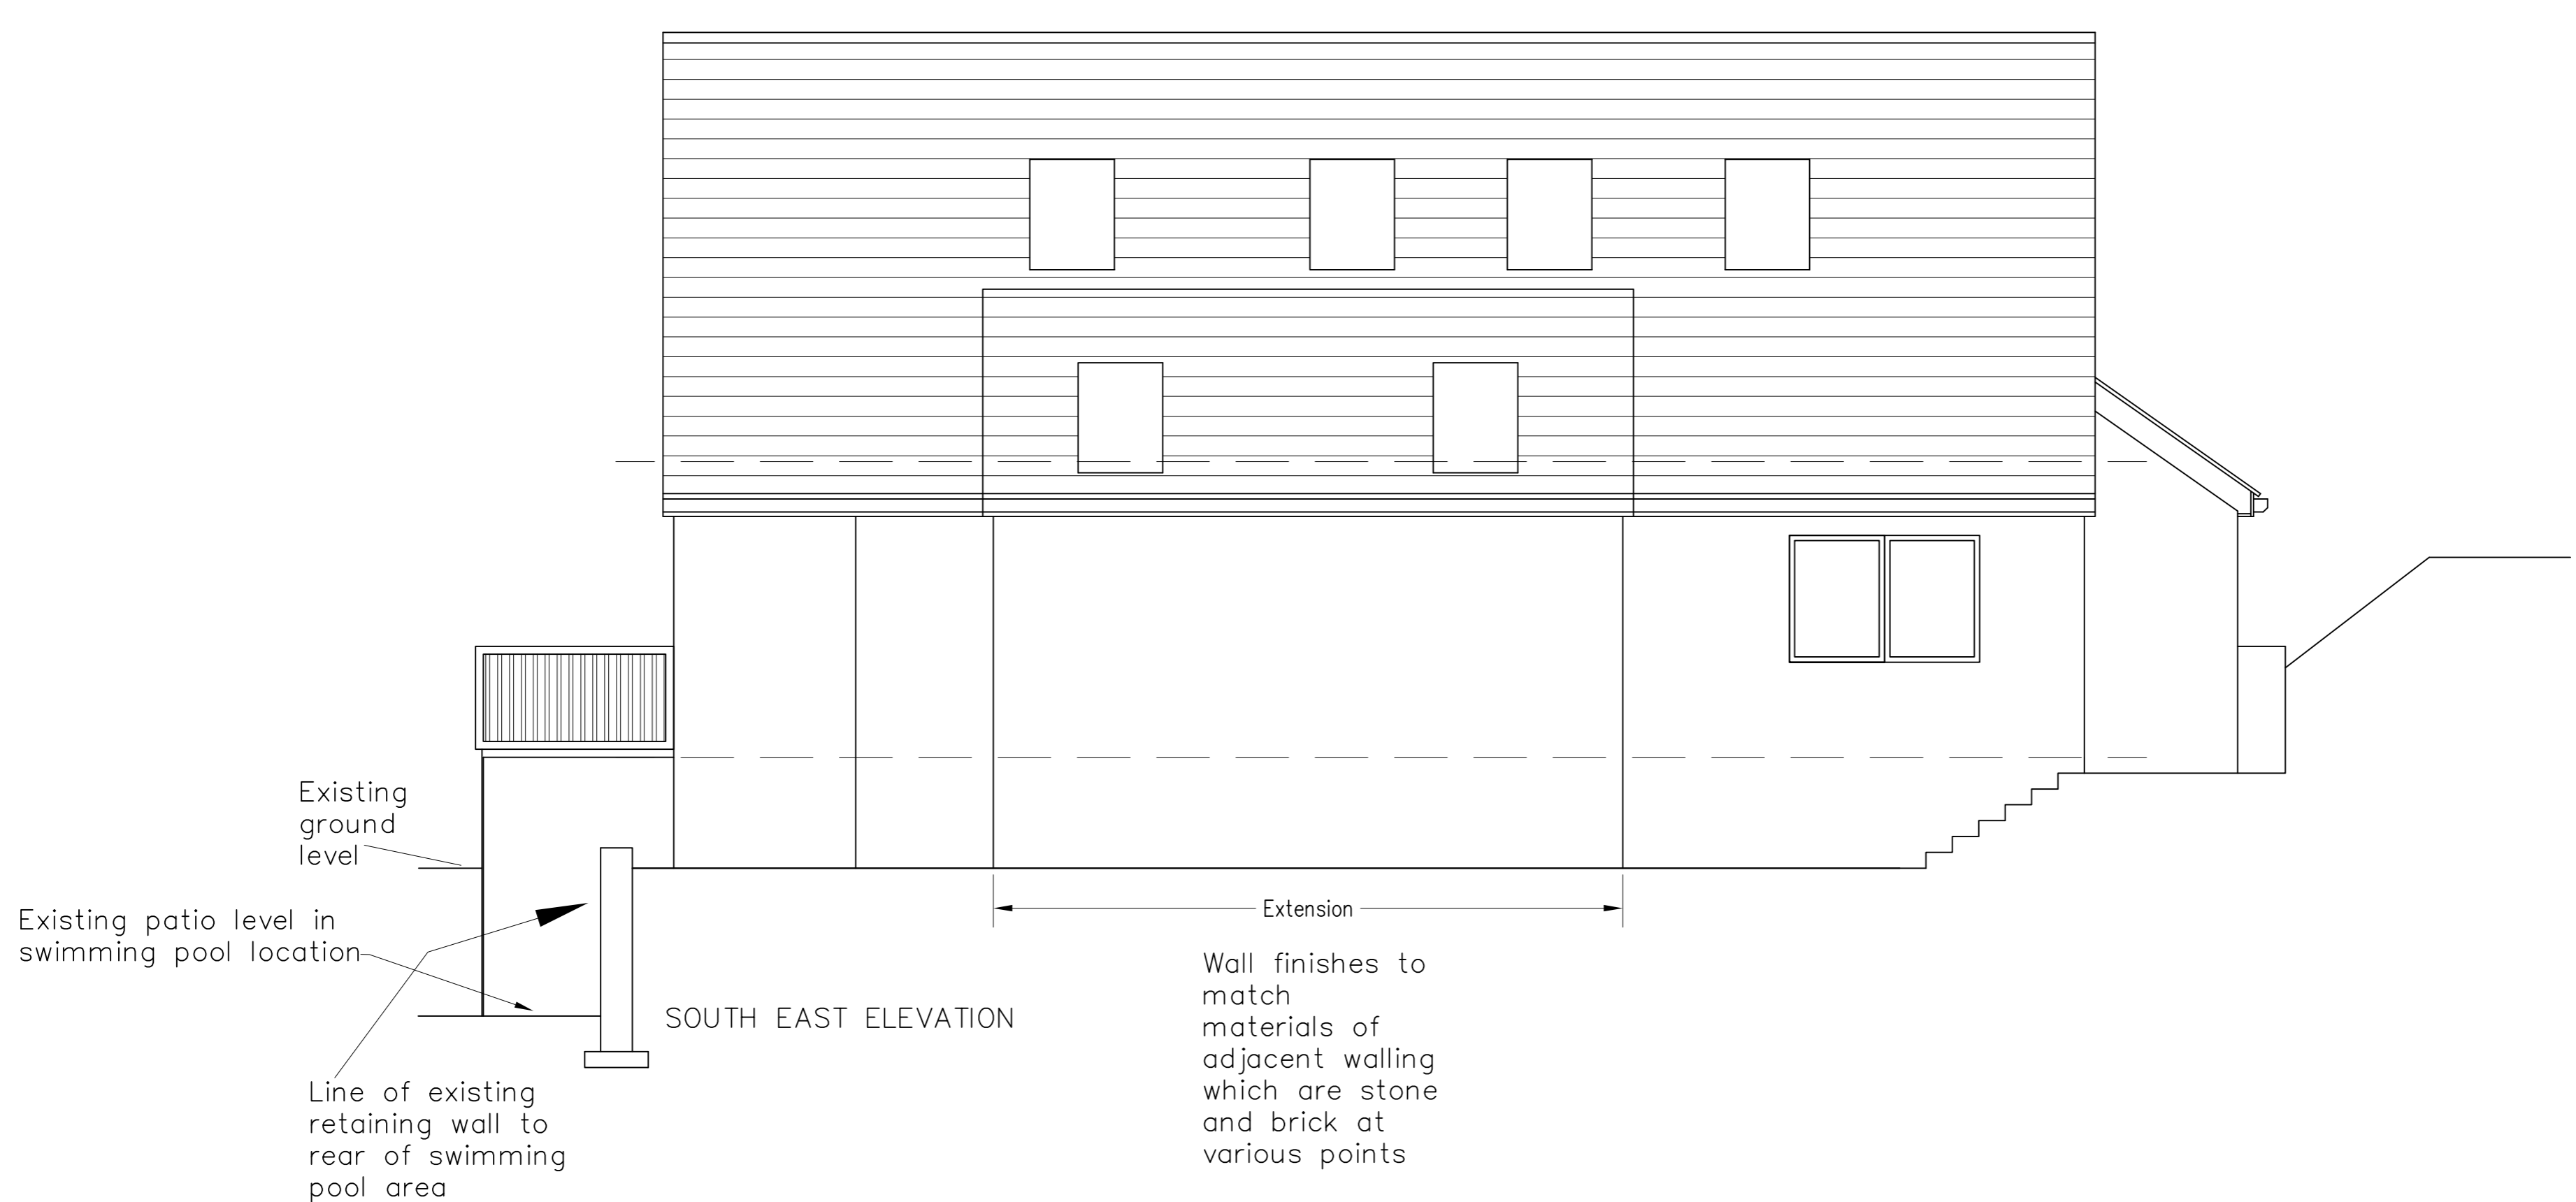

SOUTH EAST ELEVATION


NB: Existing dark coloured timber-effect upvc windows and (leaking)dormer cladding to be changed for mid-oak effect upvc windows and dormer cladding

Title  
EXISTING (APPROVED) ELEVATIONS

Project  
HILL CROFT  
CAWTHORNE LANE  
DARTON, BARNSELY

Client  
ISABELLA RAMSBOTTOM

**P.S.Withey**  
Project Surveyors  
tel., (01274) 739198  
(01274) 739216  
fax., (01274) 739201  
73 Godwin Street, Bradford, BD1 2SH

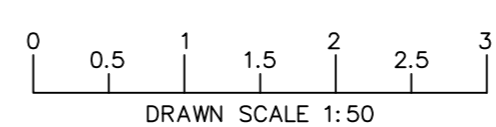

Scale 1:50@a1 Drawn de Job No 2019 GR6