




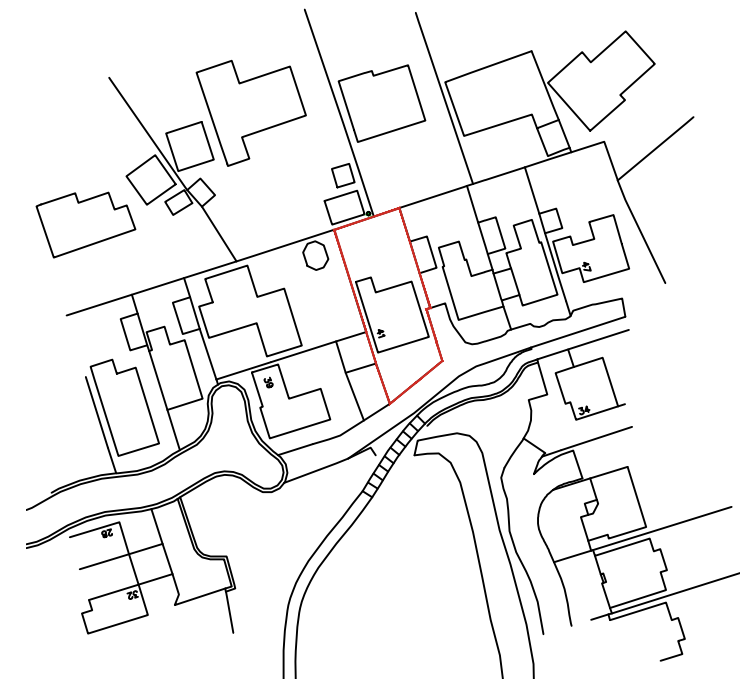

BLOCK PLAN
SCALE 1:500

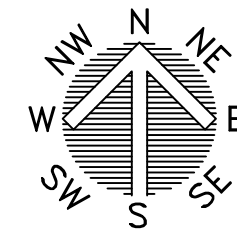


LOCATION PLAN
SCALE 1:1250

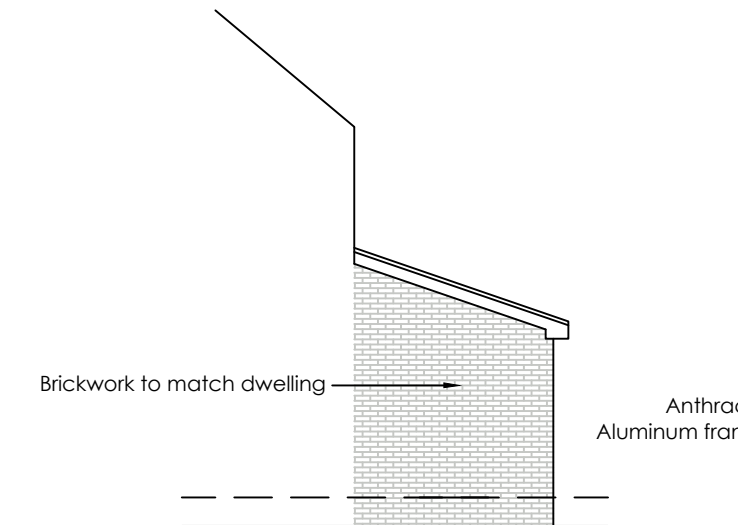


**PROPOSED
SIDE ELEVATION**
SCALE 1:100



**PROPOSED
REAR ELEVATION**
SCALE 1:100

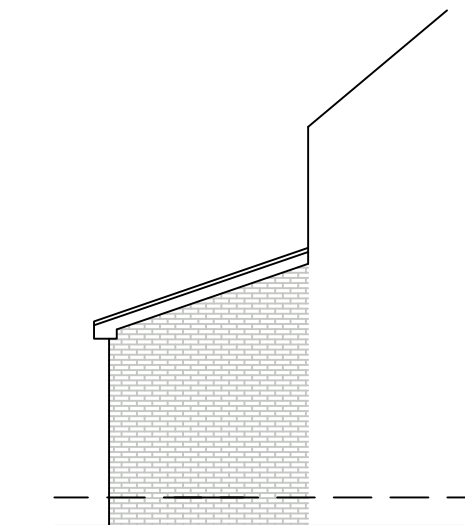


**PROPOSED
SIDE ELEVATION**
SCALE 1:100

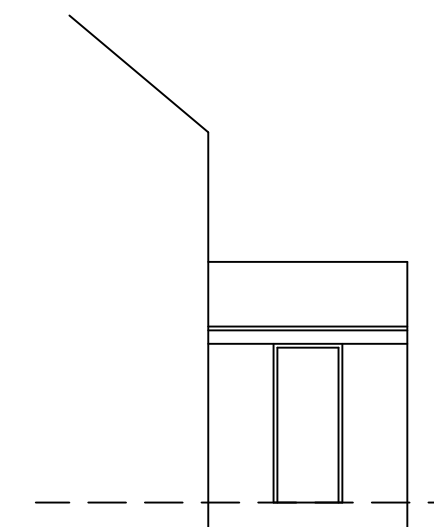


**EXISTING
SIDE ELEVATION**
SCALE 1:100




**EXISTING
REAR ELEVATION**
SCALE 1:100

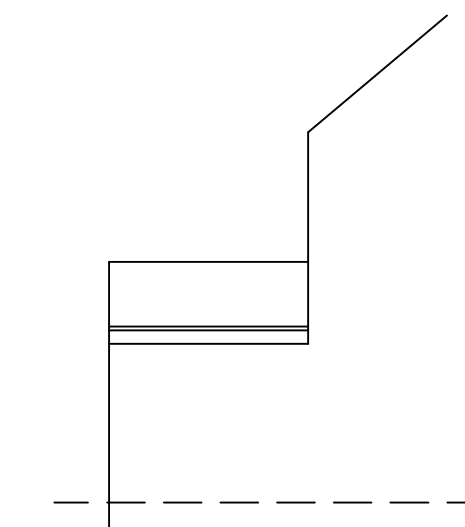

**EXISTING
SIDE ELEVATION**
SCALE 1:100

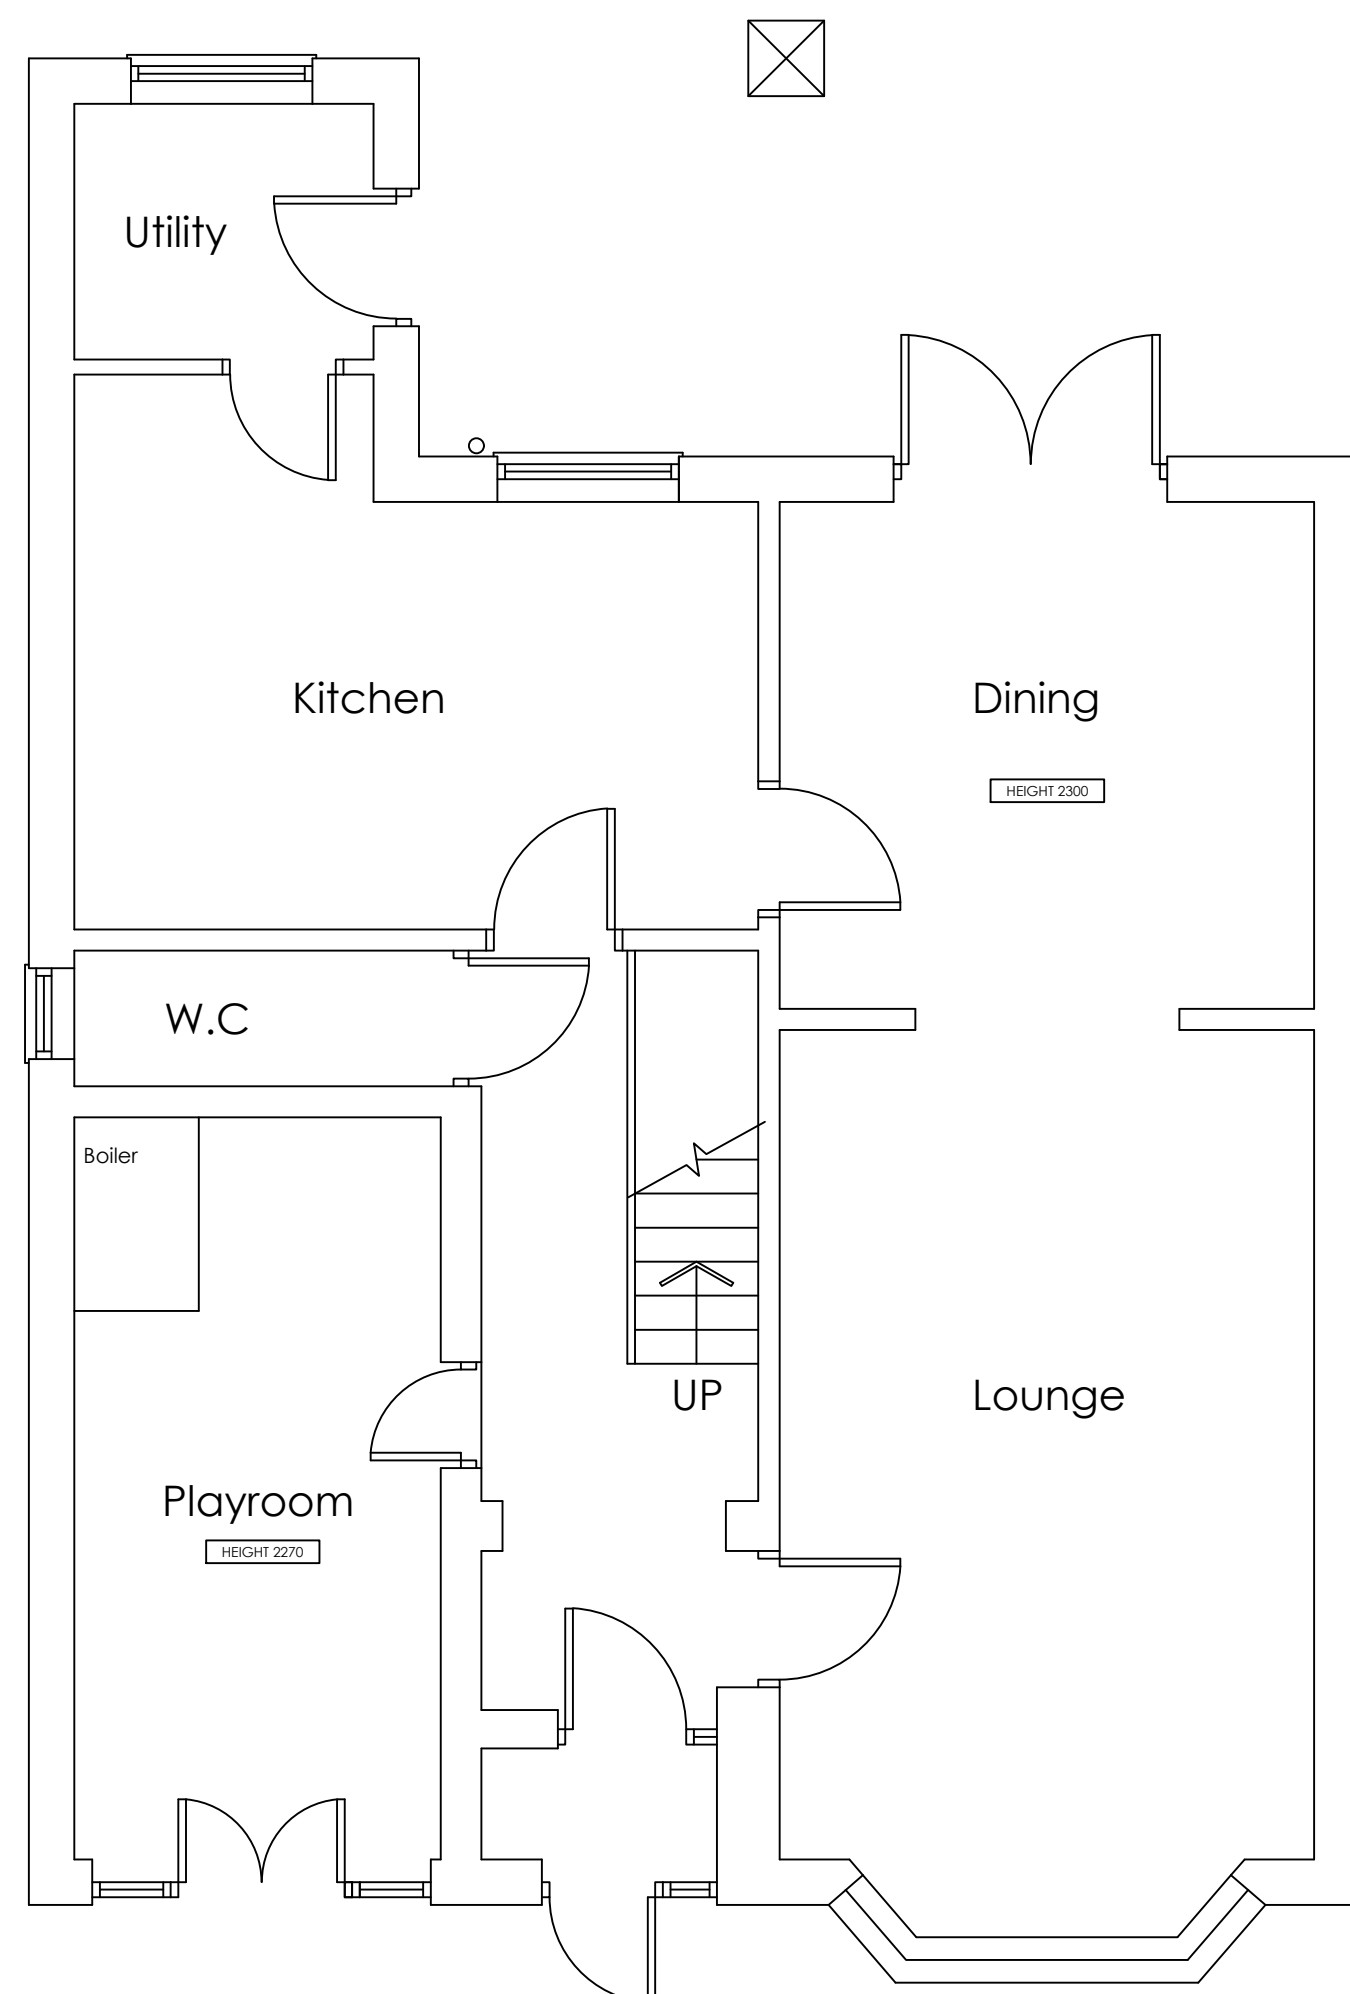

**PROPOSED GROUND
FLOOR PLAN**
SCALE 1:50

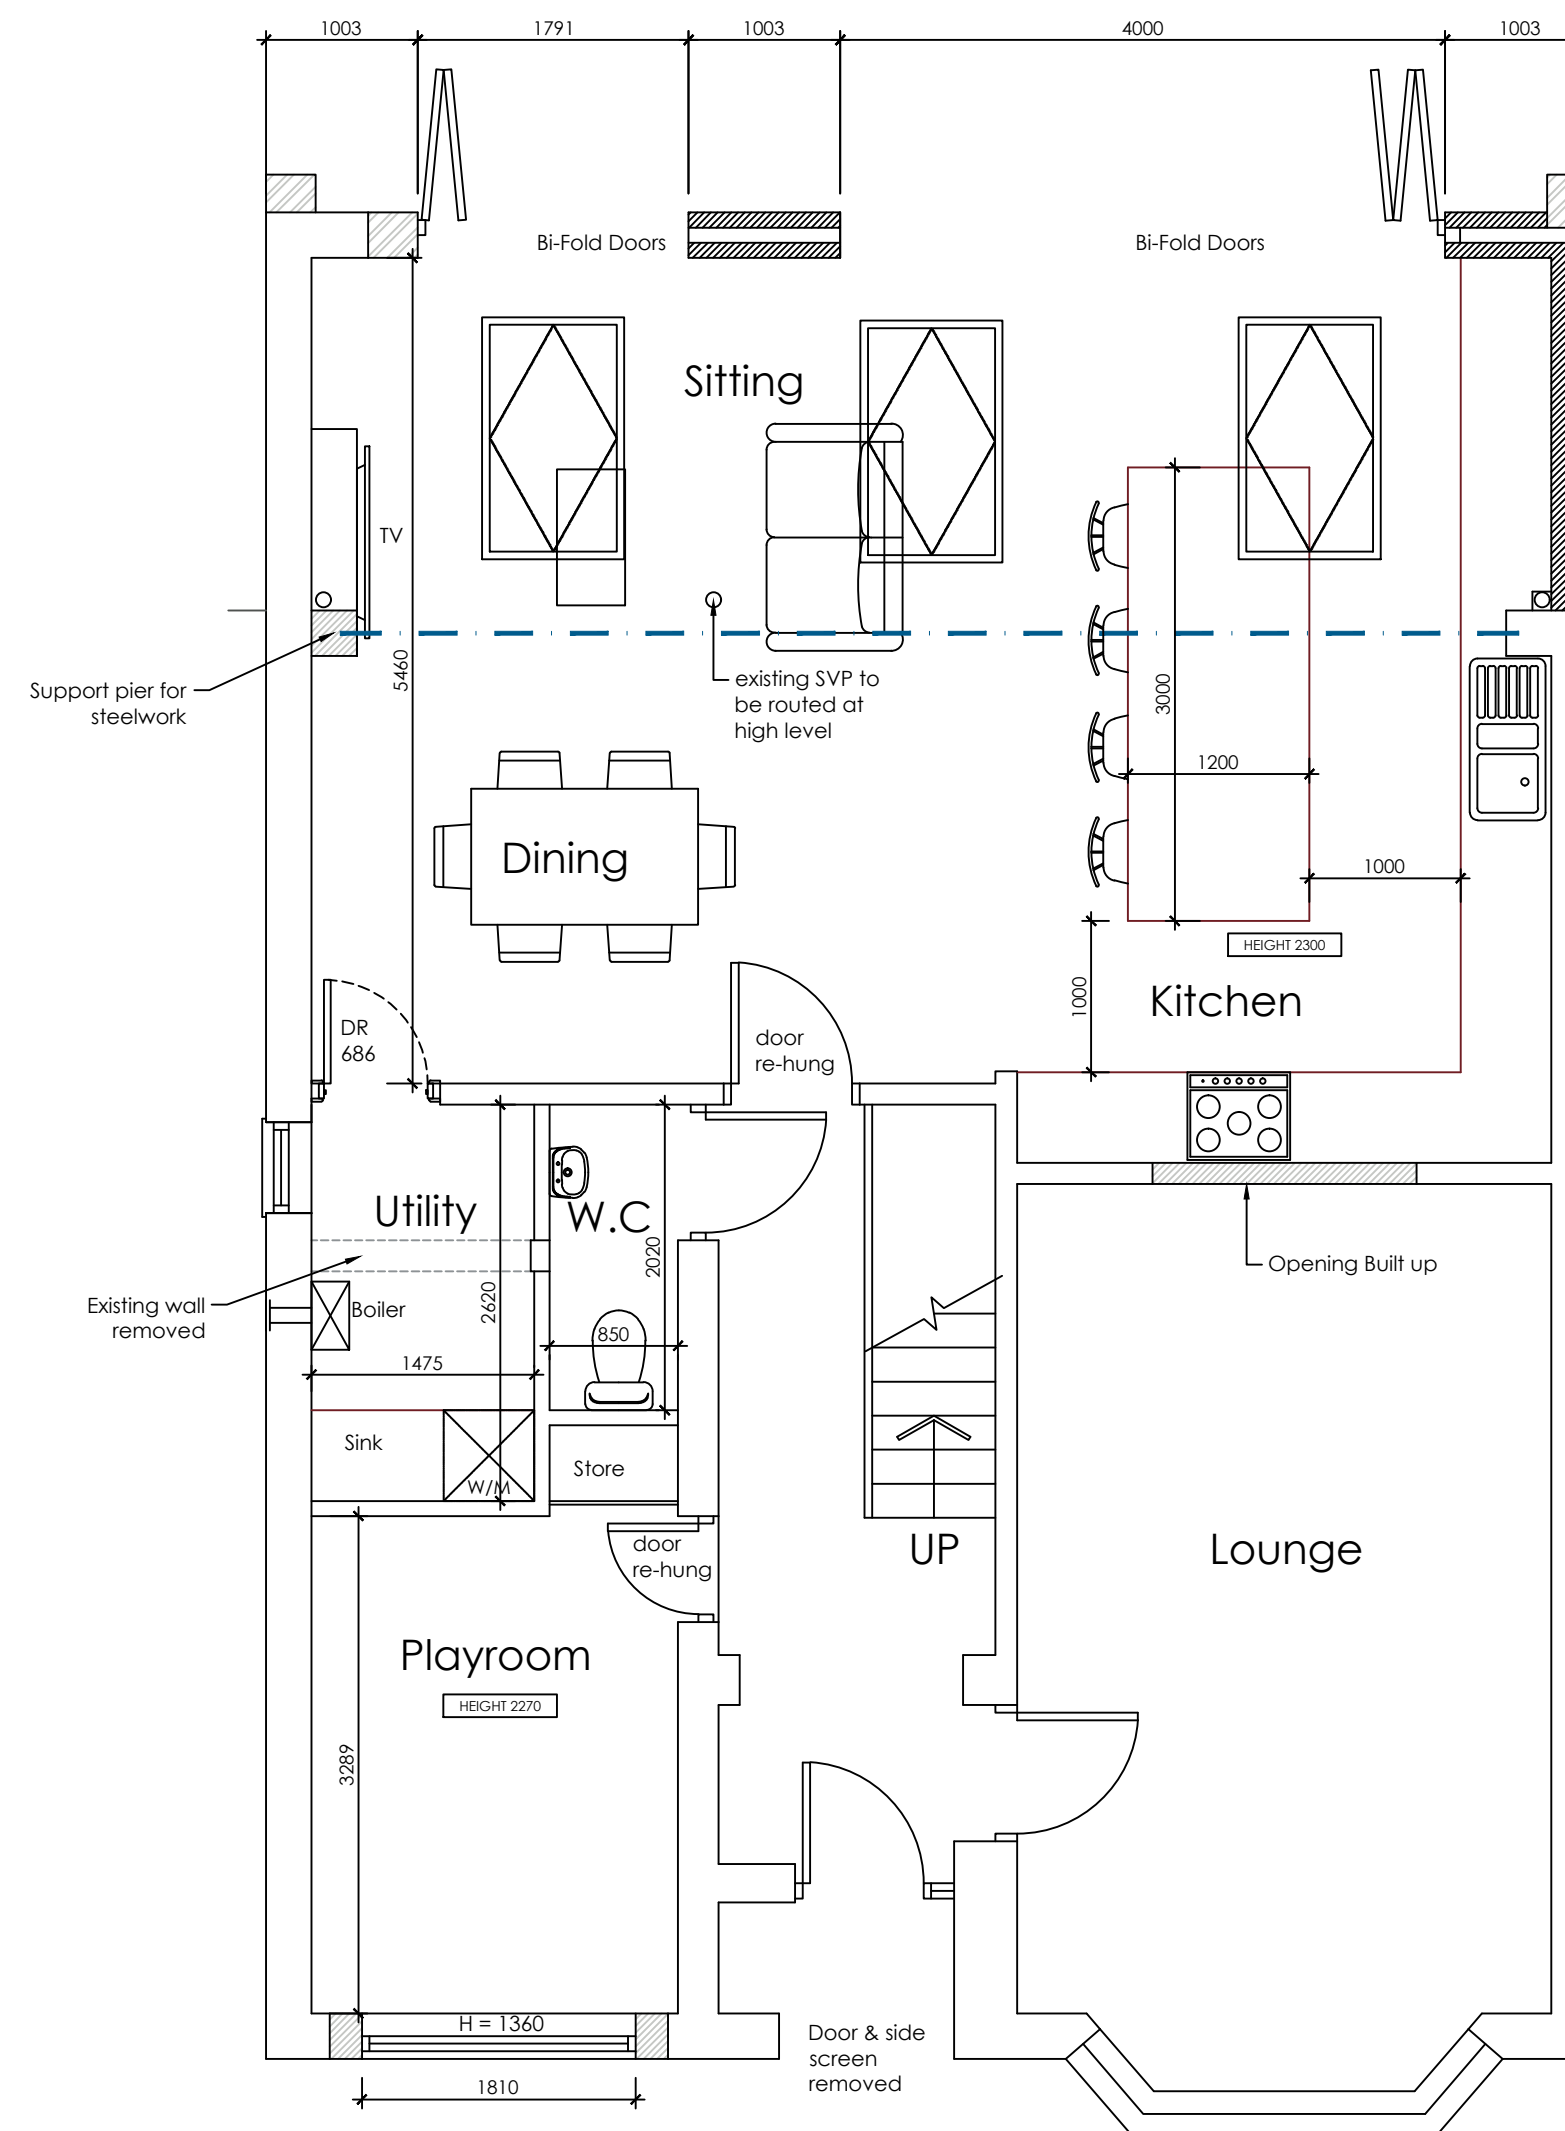

**PROPOSED GROUND
FLOOR PLAN**
SCALE 1:50

 WhiteAgus Architectural Services			OFFICE ONE, DRILL HALL, 11 EASTGATE, BARNLSLEY, S70 2EU			Phone: 01226 208482 Email: info@whiteagus.co.uk Web: www.whiteagus.co.uk											
Project. PROPOSED REAR EXTENSION AT 41 HALL BANK, BARNLSLEY, S75 1EX						Client. MR G. ROBINSON											
Drawing Title. PLANS AND ELEVATIONS						Date. FEB 2025		Scale. 1:50 & 1:100 @ A1									
						Ref. 24-174		Dwg. No. 01									
						Rev. B											
Date			Suffix			Description			Date			Suffix			Description		
10/01/2025			A			REVISED TO CLIENTS REQUIREMENTS			14/02/2025			B			REVISED TO CLIENTS REQUIREMENTS		