


Drawing No.	Rev No.
MJB001 -003	

IF IN DOUBT ASK!


SCALE BARS					
1:100	1	2	3	4	5
1:200	2	4	6	8	10
1:500	5	10	15	20	25
1:1250	25		50		

DO NOT SCALE: Contractor to check all dimensions and report any omissions or errors


NOTES

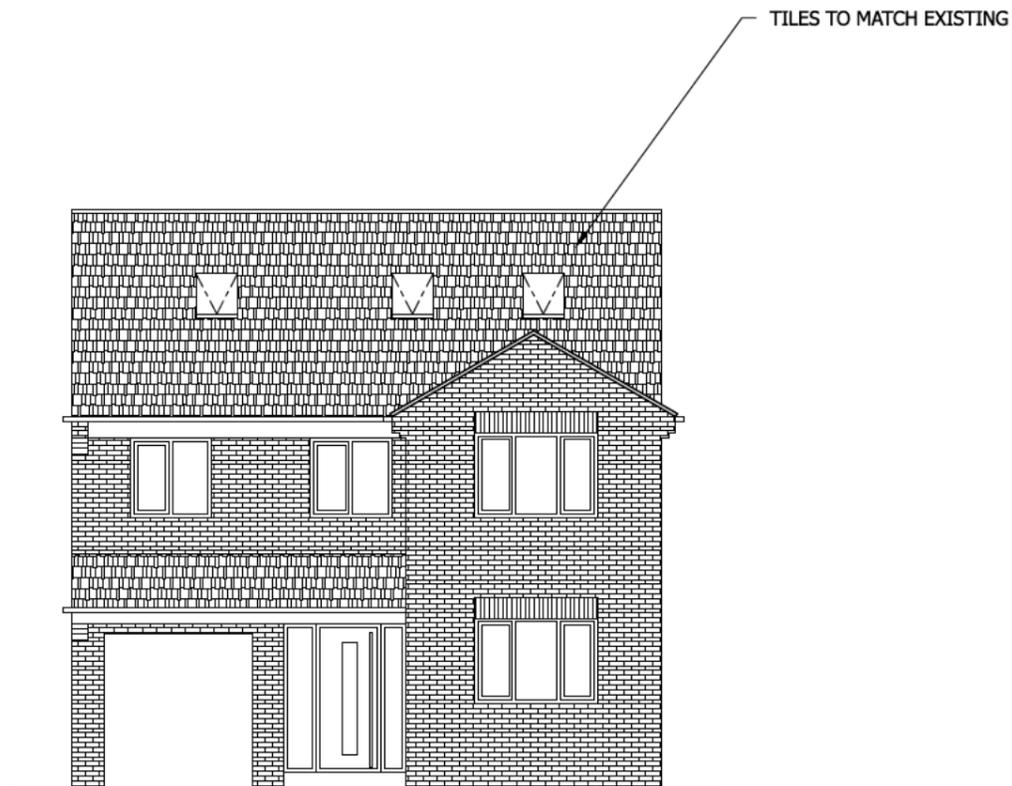


PROPOSED FRONT ELEVATION
SCALE 1:100 AT A3

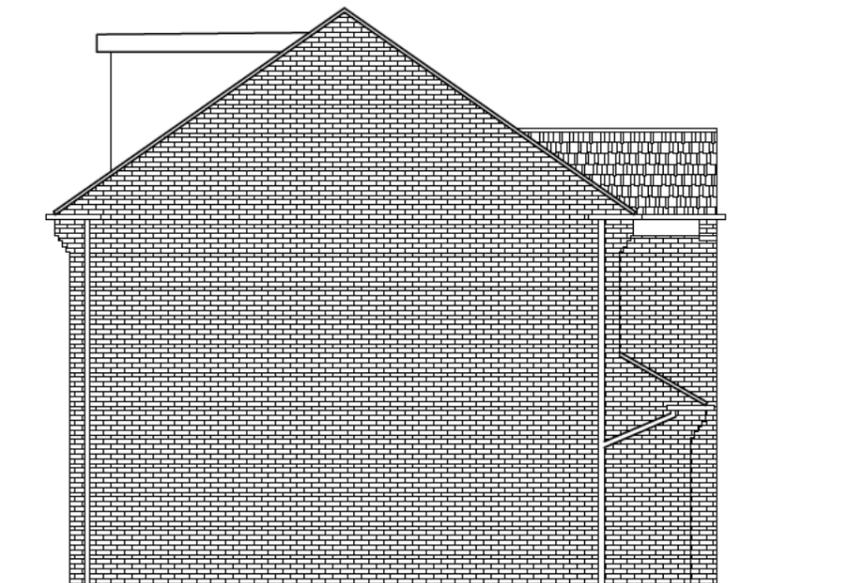

PROPOSED END ELEVATION
SCALE 1:100 AT A3

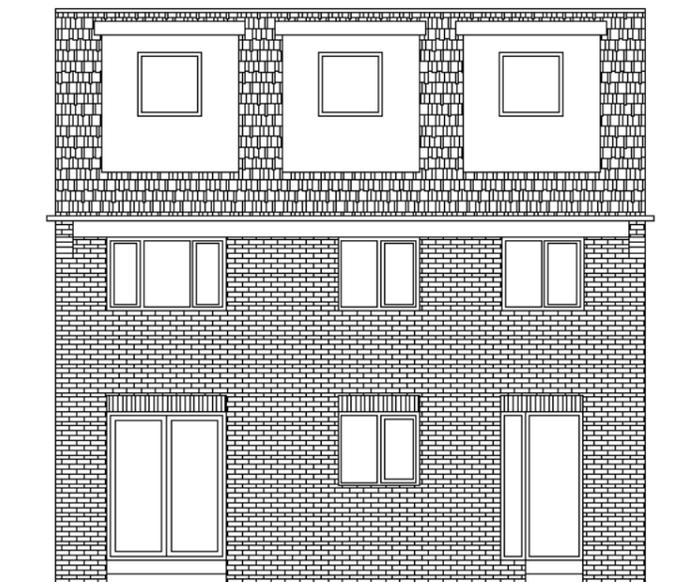

PROPOSED REAR ELEVATION
SCALE 1:100 AT A3

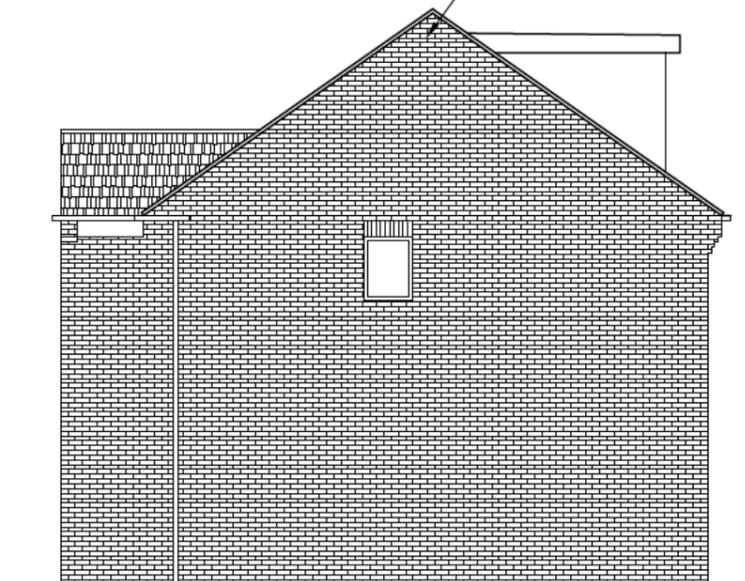

PROPOSED END ELEVATION
SCALE 1:100 AT A3

Rev	Description	By	Chk	App	Date

This drawing is copyright, © jrbdesigns Ltd.

Client **MR. J BARRICK**

Drawing Title **PROPOSED ELEVATIONS**

Address **46 NORWOOD DRIVE
BRIERLEY
BARNSELY
S72 9EG**

Project Title: **RAISING OF THE ROOF TO FORM
A LOFT CONV'N WITH DORMERS**

Purpose of Issue: **PLANNING**

Drawing Status **FIRST ISSUE**

Scale at A3 AS SHOWN	Drawn By JRB	Date 13/02/2026
Checked By	Date 13/02/2026	Approved By Date 13/02/2026

Project No. MJB001	Drawing No. 003	Revision -
------------------------------	---------------------------	----------------------

APPROVAL INFORMATION TENDER CONTRACT CONSTRUCTION