

Notes:

PLANNING DRAWINGS, NOT TO BE USED FOR BUILDING REGULATIONS OR CONSTRUCTION PURPOSES
COPYRIGHT OF THIS DRAWING BELONGS TO DESIGNSPACE ARCHITECTS, STRICTLY NO COPYING, HIRING OR LENDING WITHOUT AUTHORISATION

Revision: --

Revision List:




Project /Client: 28 Southview Rd/ Taylor


Drawing Title: Ground Floor Plans

Drawing Number: 2078/TP/004


Scale at A1: 1:100

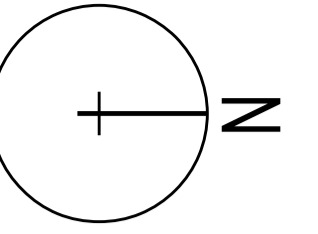


Date: Sept 20

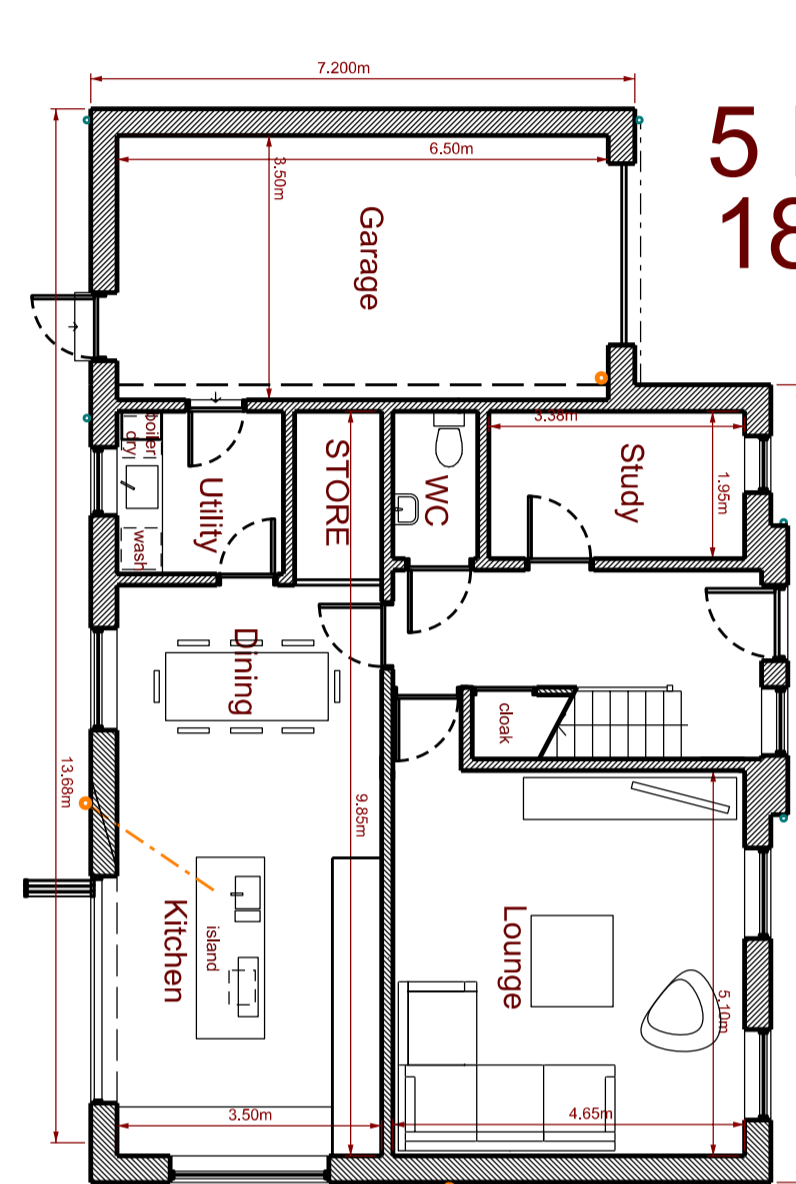


No4
5 Bed Detached
188sqm internal
excl garage

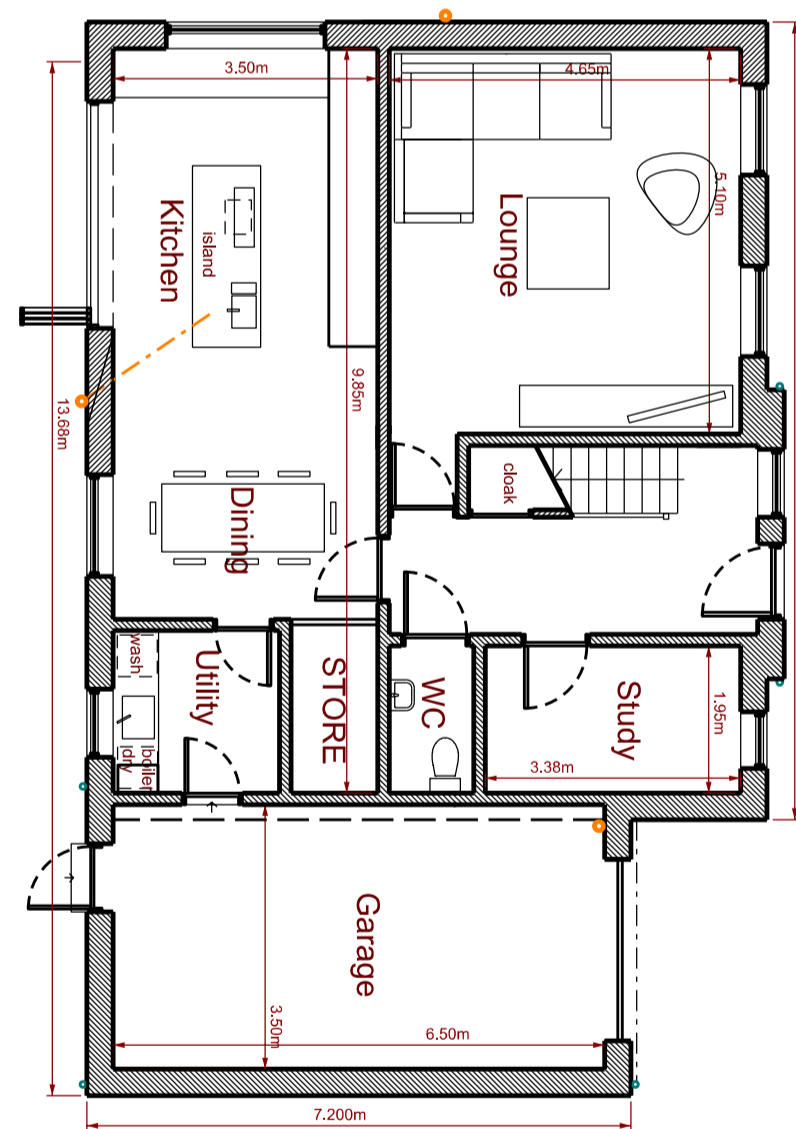


No5
5 Bed Detached
188sqm internal
excl garage

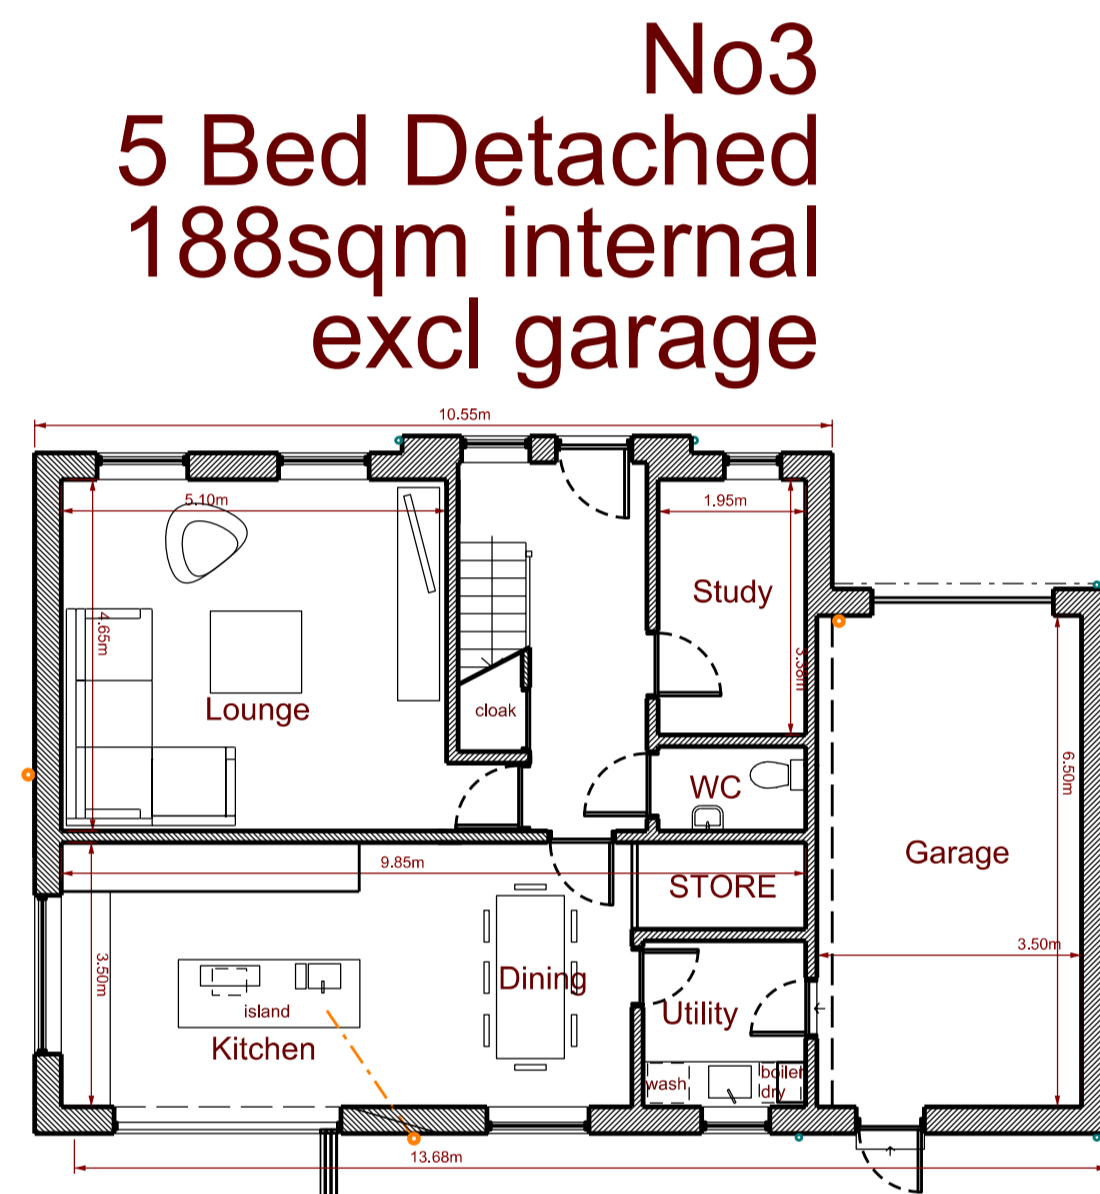

No3
5 Bed Detached
188sqm internal
excl garage

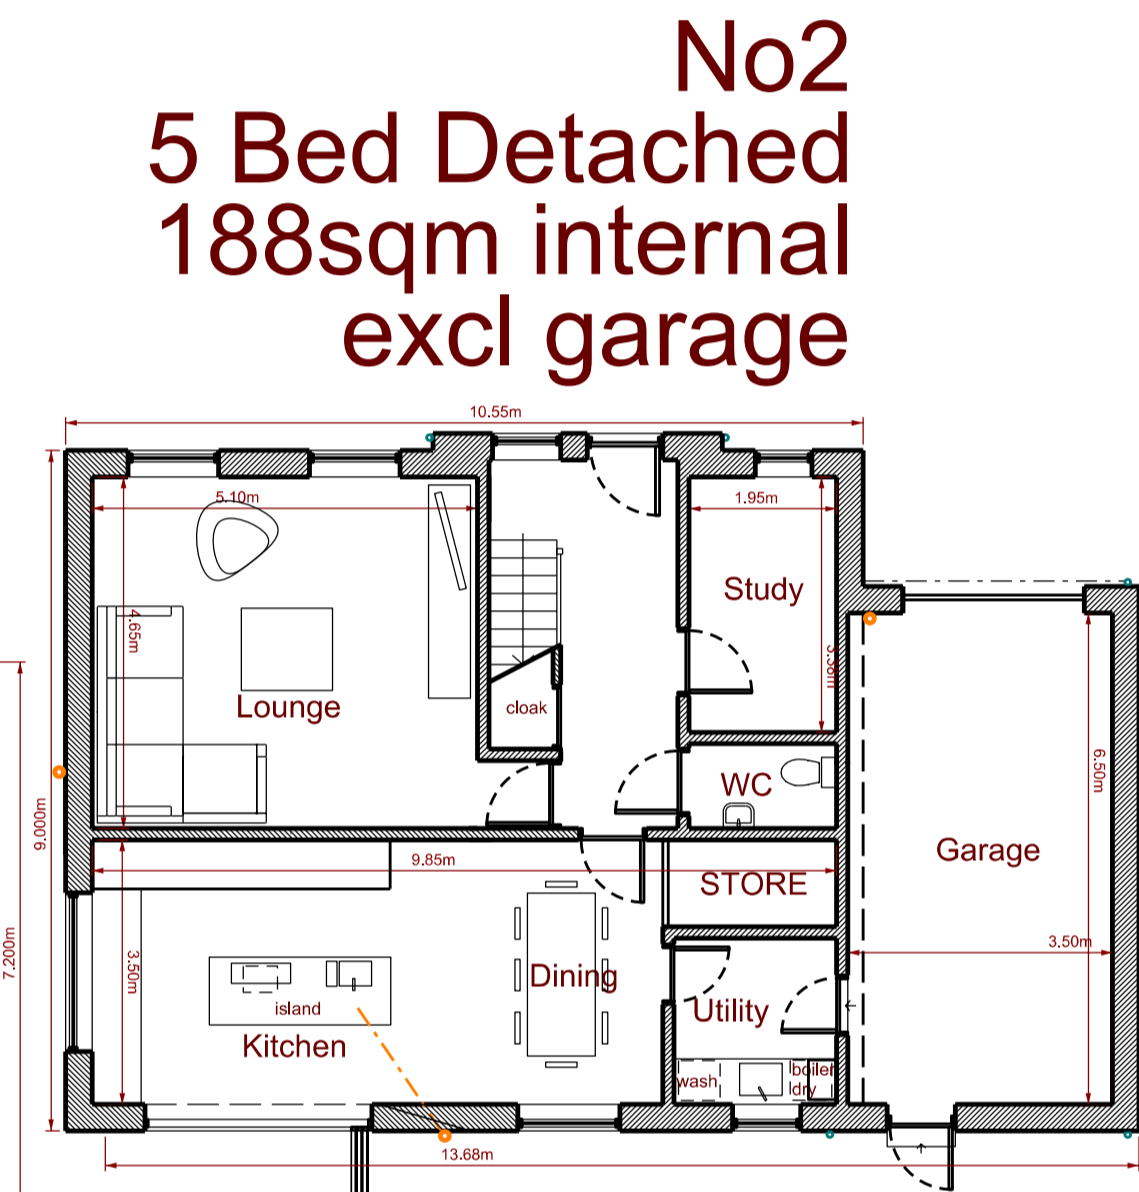

No2
5 Bed Detached
188sqm internal
excl garage

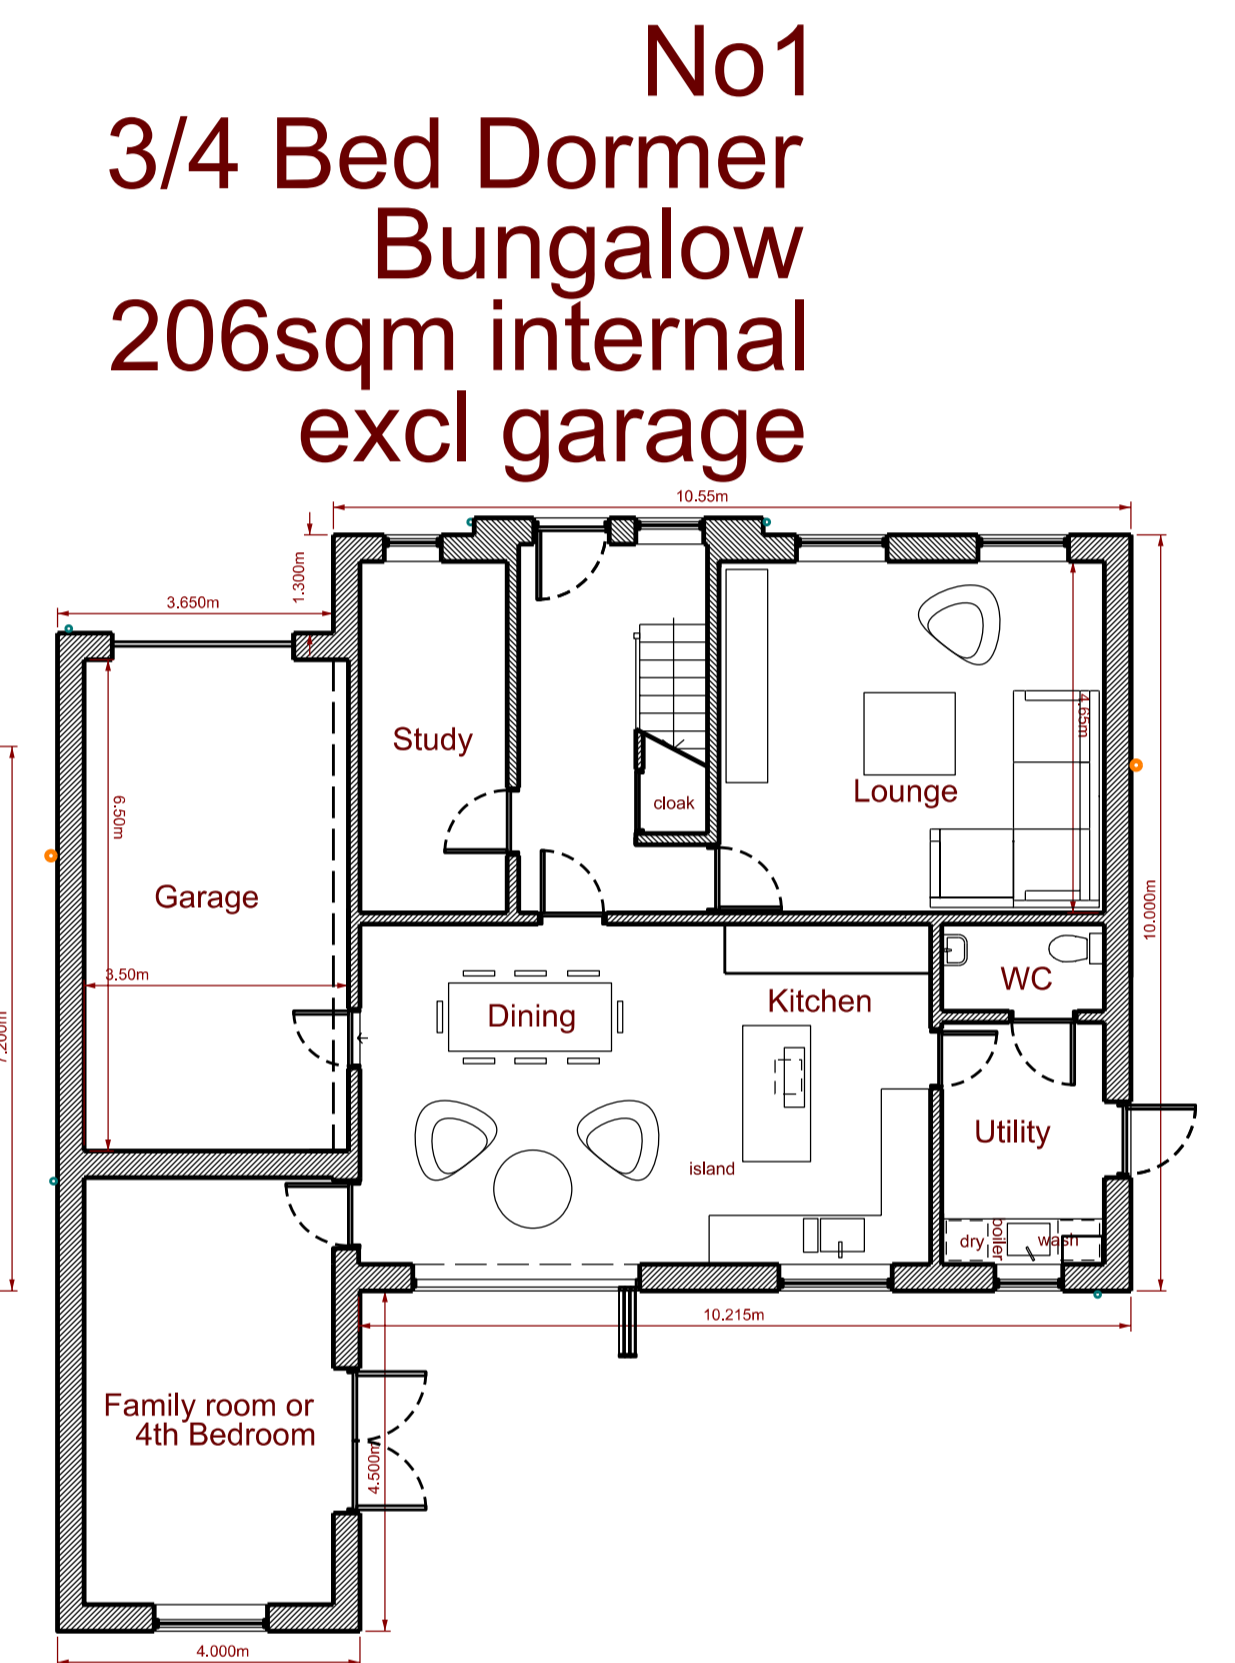

No1
3/4 Bed Dormer
Bungalow
206sqm internal
excl garage