




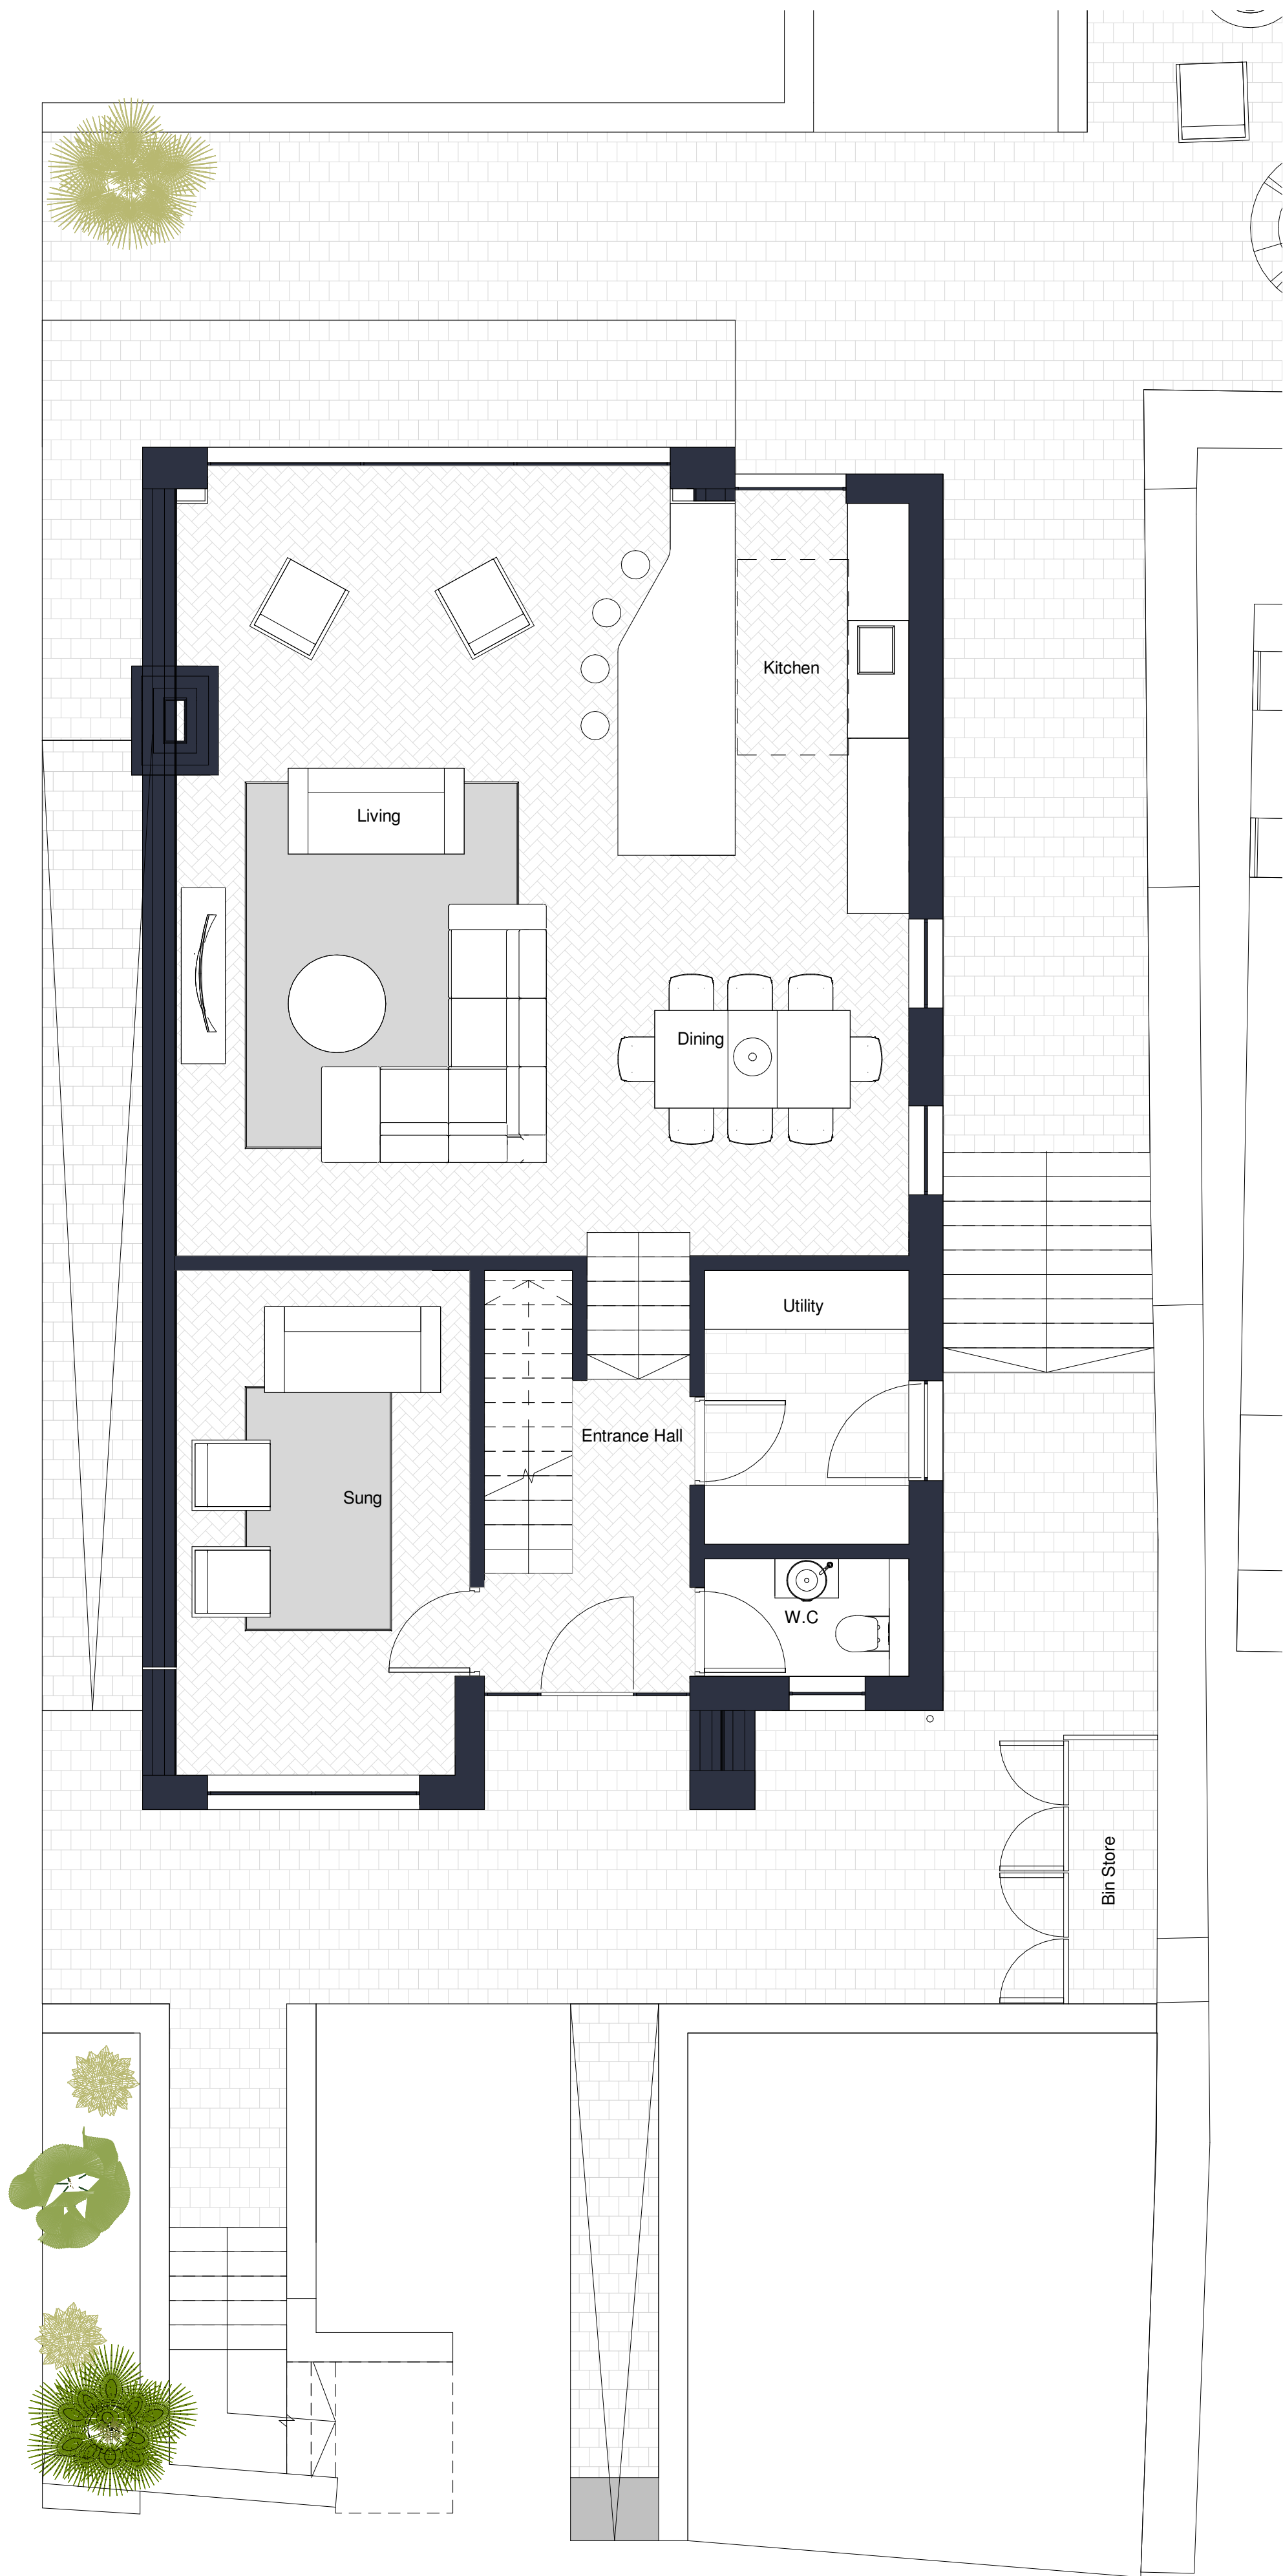

Plot 1 Ground Floor Plan
1 : 50

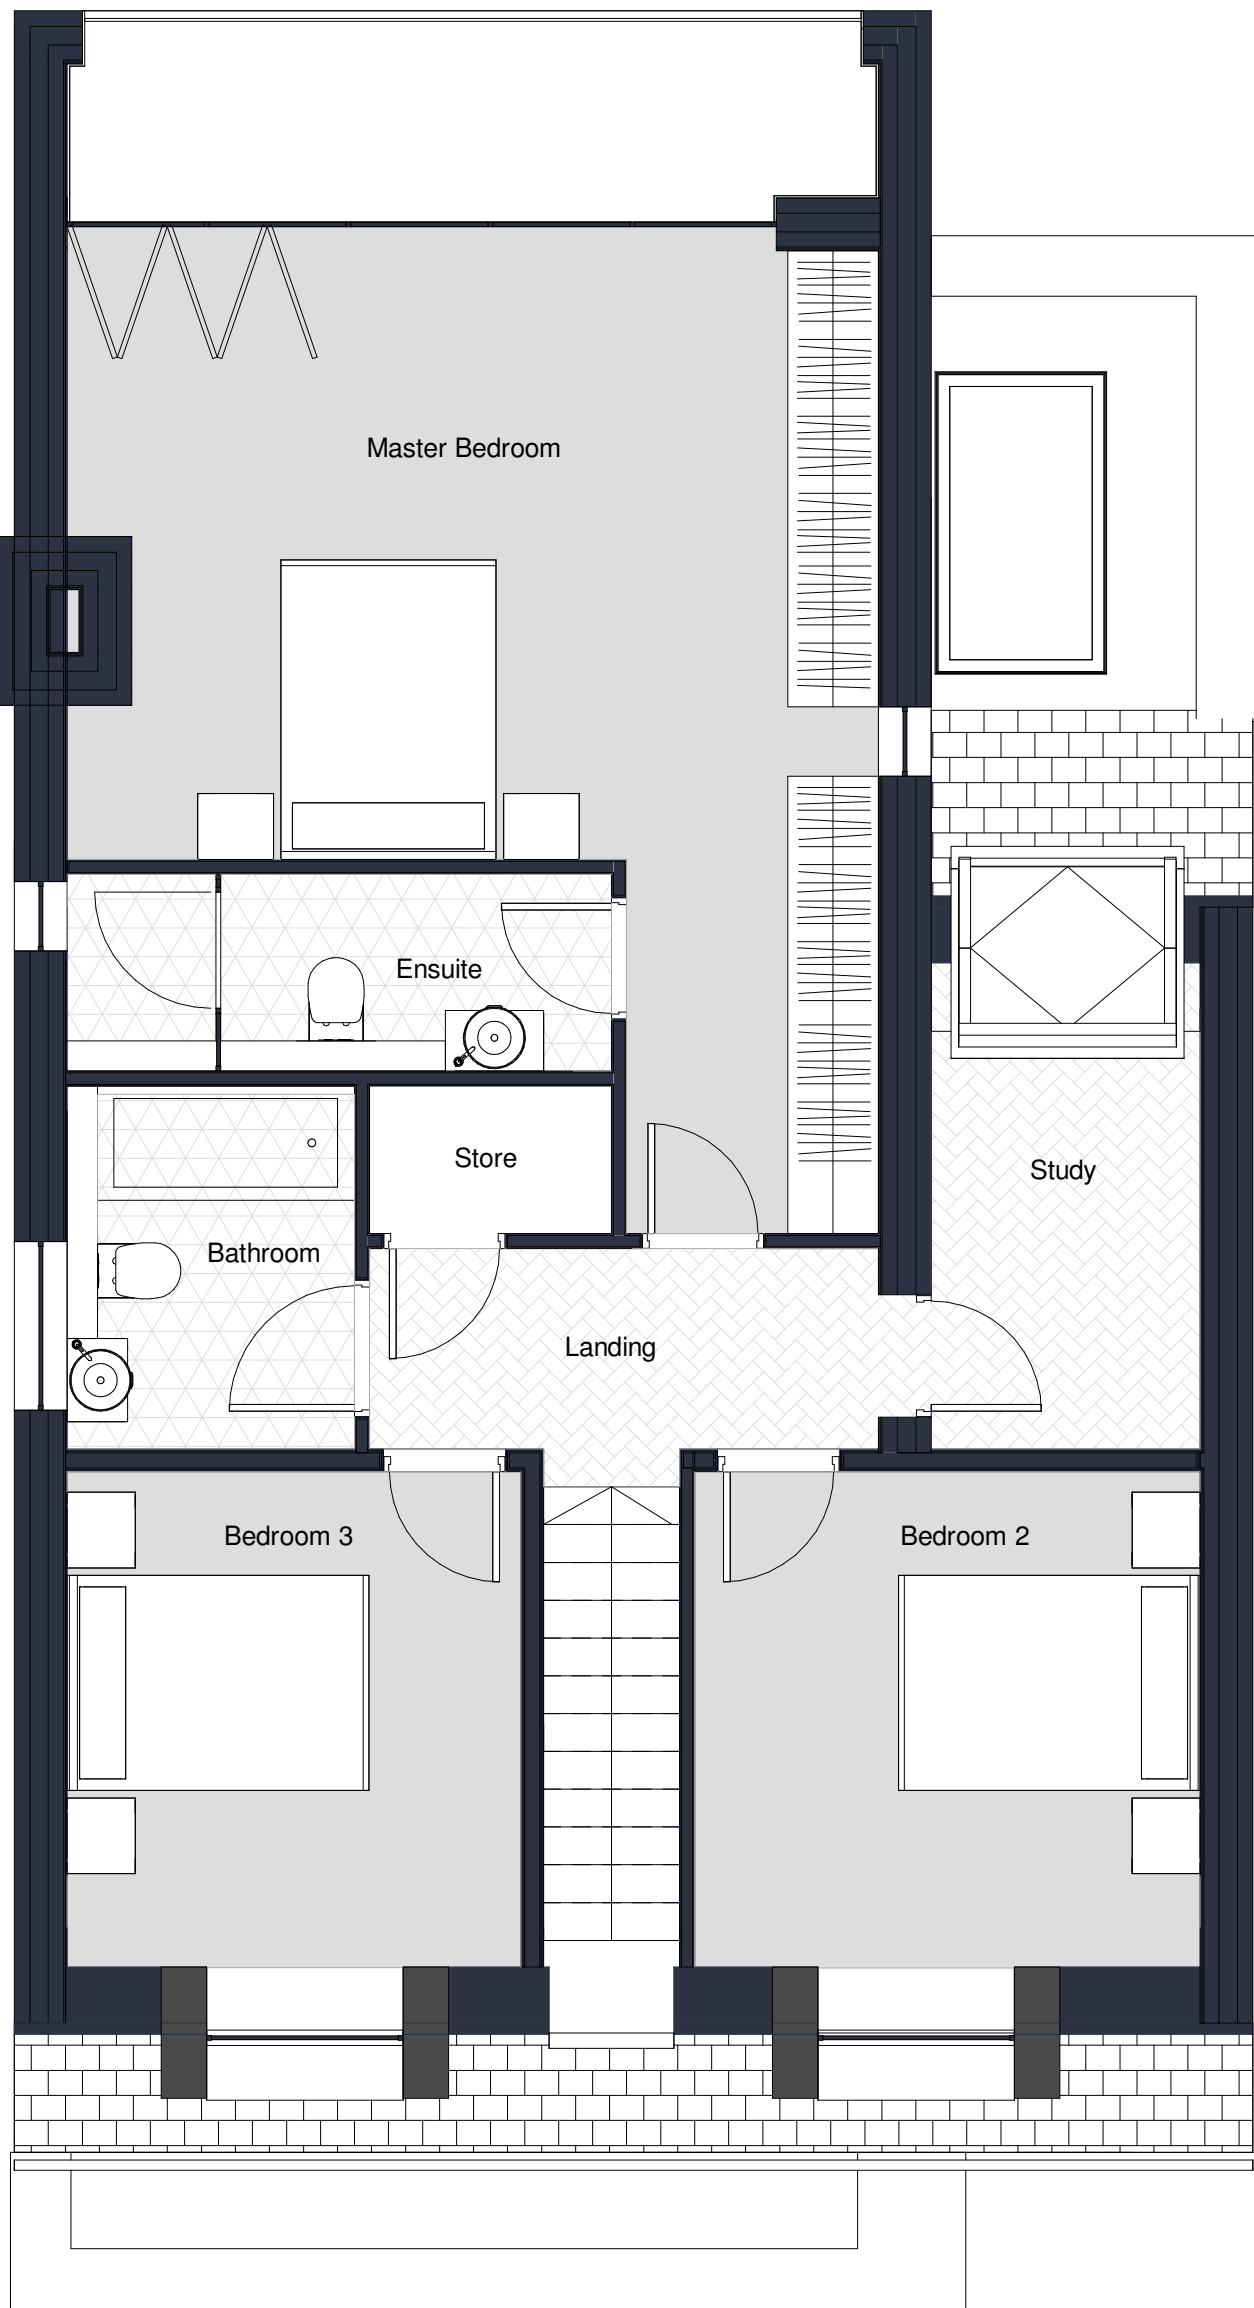

Plot 1 First Floor Plan
1 : 50

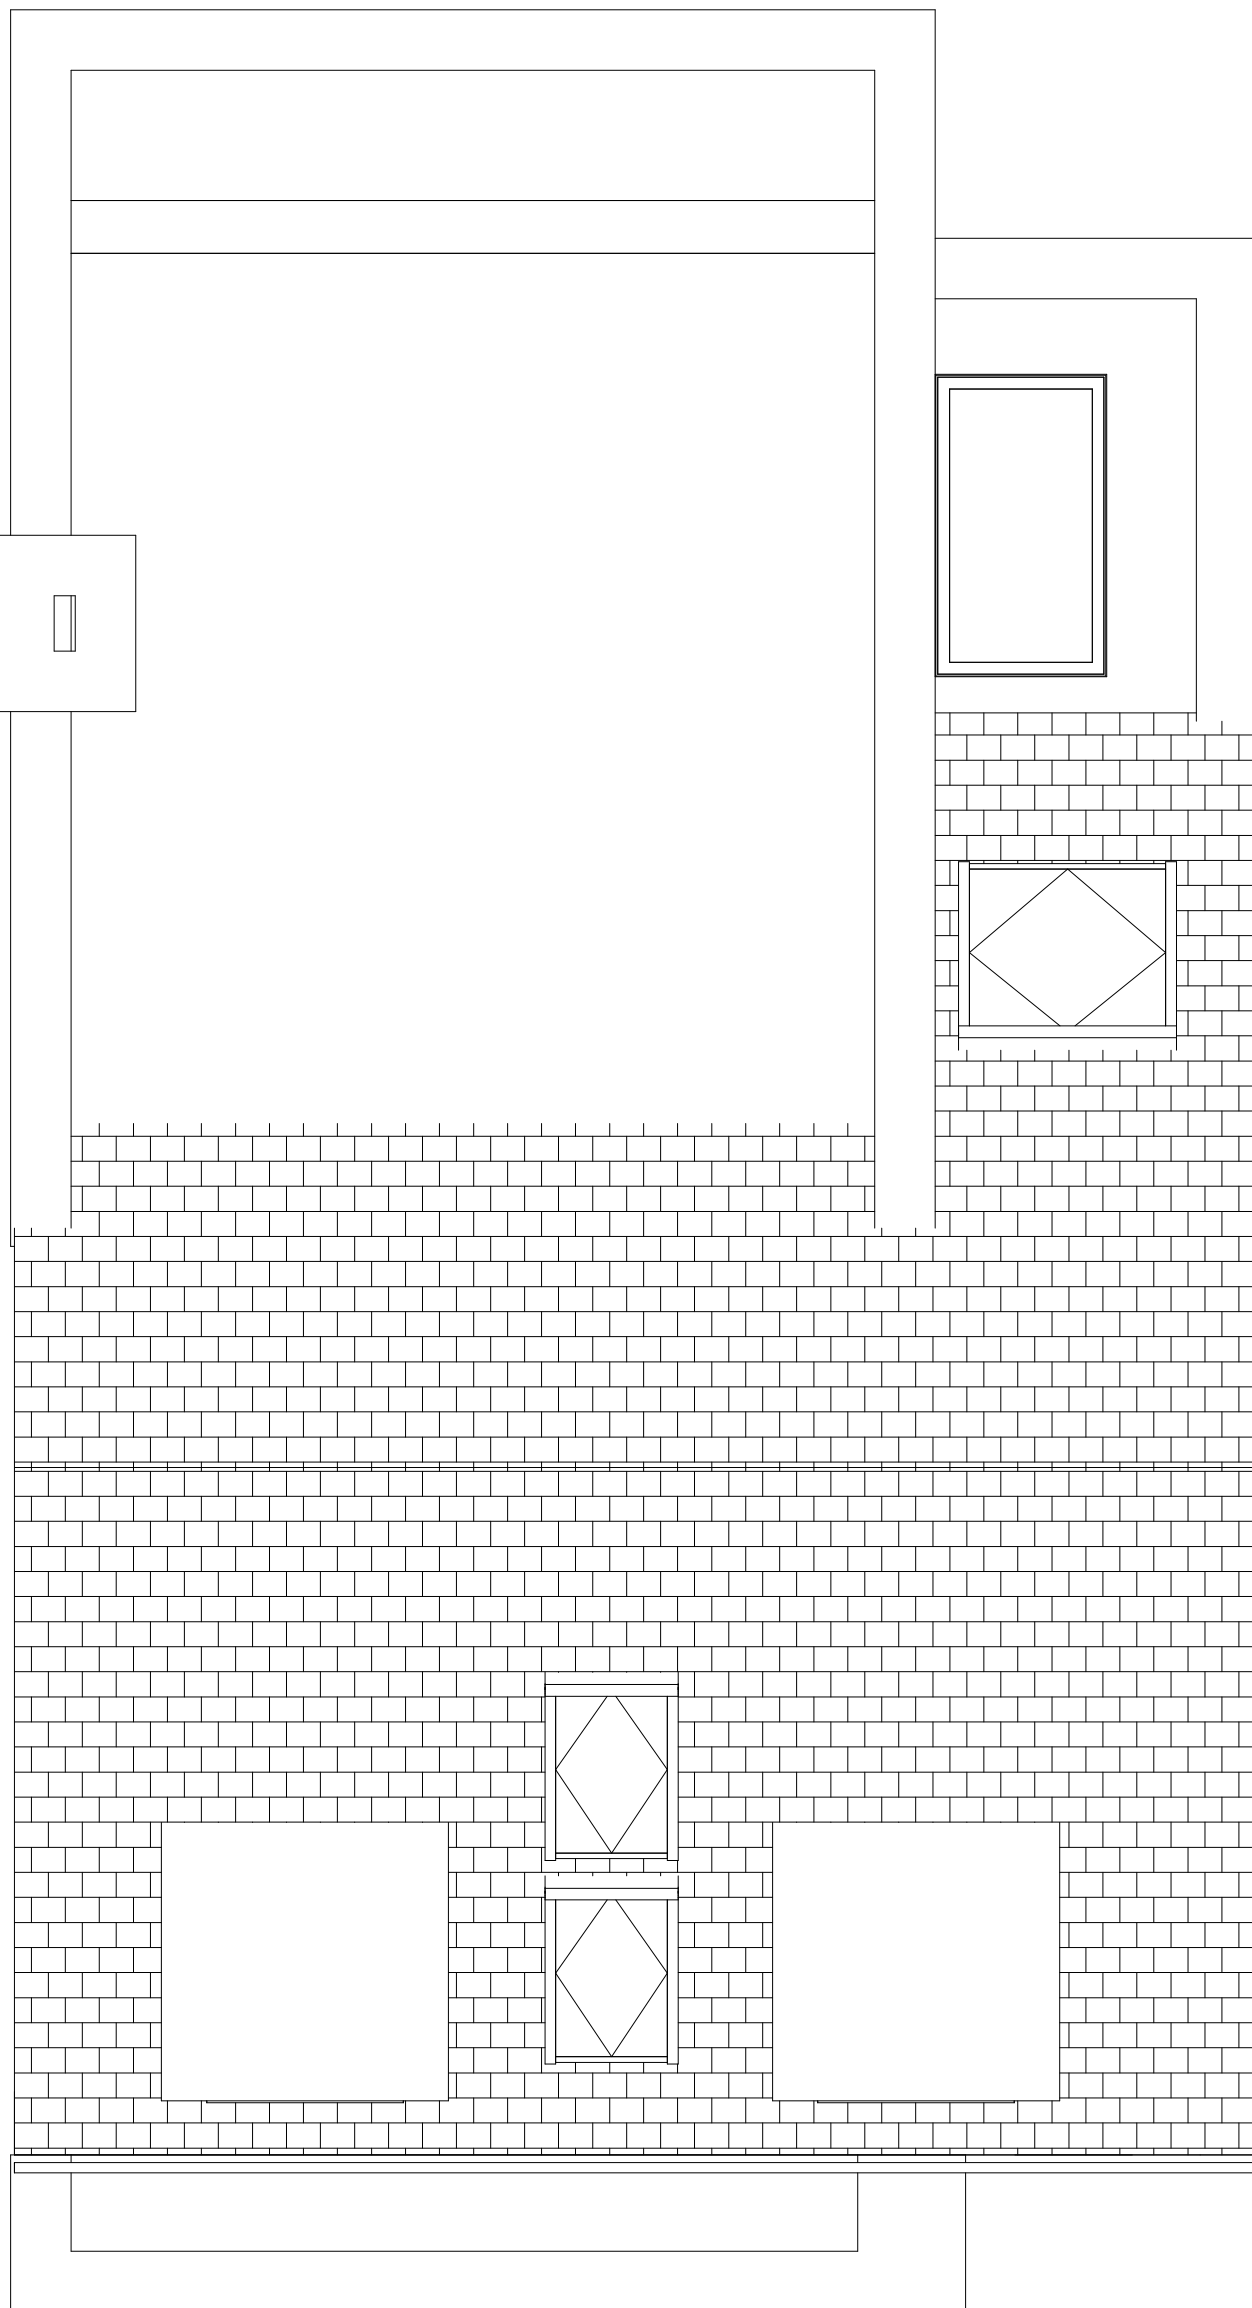

Plot 1 Roof Plan
1 : 50

Revision		Date	Drawn	Checked
A	Topography added and minor amendments made	07/01/19	KW	AH
B	Levels adjusted and minor layout alterations	10/01/19	KW	AH
C	Latest updates issued to client for comments	15/01/19	KW	AH
D	Dormer windows and chimney added, rear window extended	21/02/19	KW	AH

**CODA
Bespoke**



CODA Studios Ltd
70-71 Cornish Place, Cornish St, Sheffield, S6 3AF
T: 0114 279 6003
E: information@codastudios.co.uk

Drawn	Checked	Date	Scale	Revision
KW	AH	01/03/19	1 : 50 @ A1	D
Client	Abel Hinchliffe			
Project	Old Mill Lane: Plot 1			
Title	Plot 1 Proposed Plans			
Dwg No.	2786 0101			

© COPYRIGHT EXISTS ON THE DESIGNS AND INFORMATION SHOWN ON THIS DRAWING.
The Contractor must verify all dimensions on site before making shop drawings or commencing work of any kind. No dimensions to be scaled from this drawing. Architect to be notified of any discrepancies in dimensions immediately.