




Front Elevation

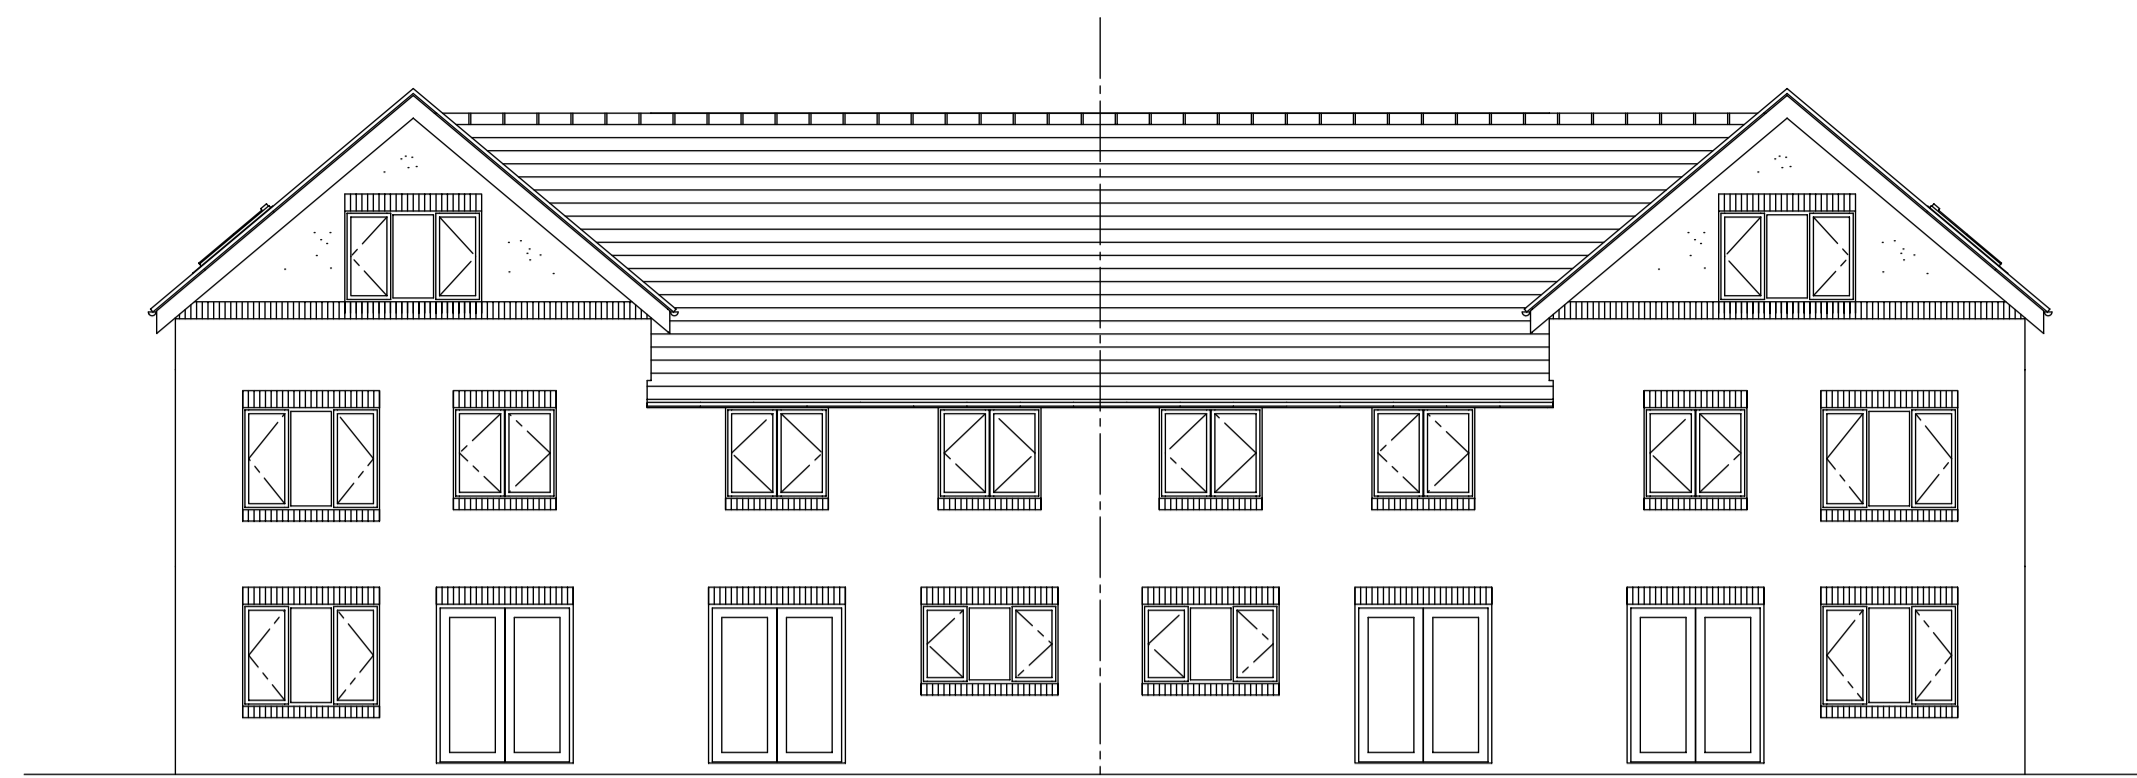


Rear Elevation

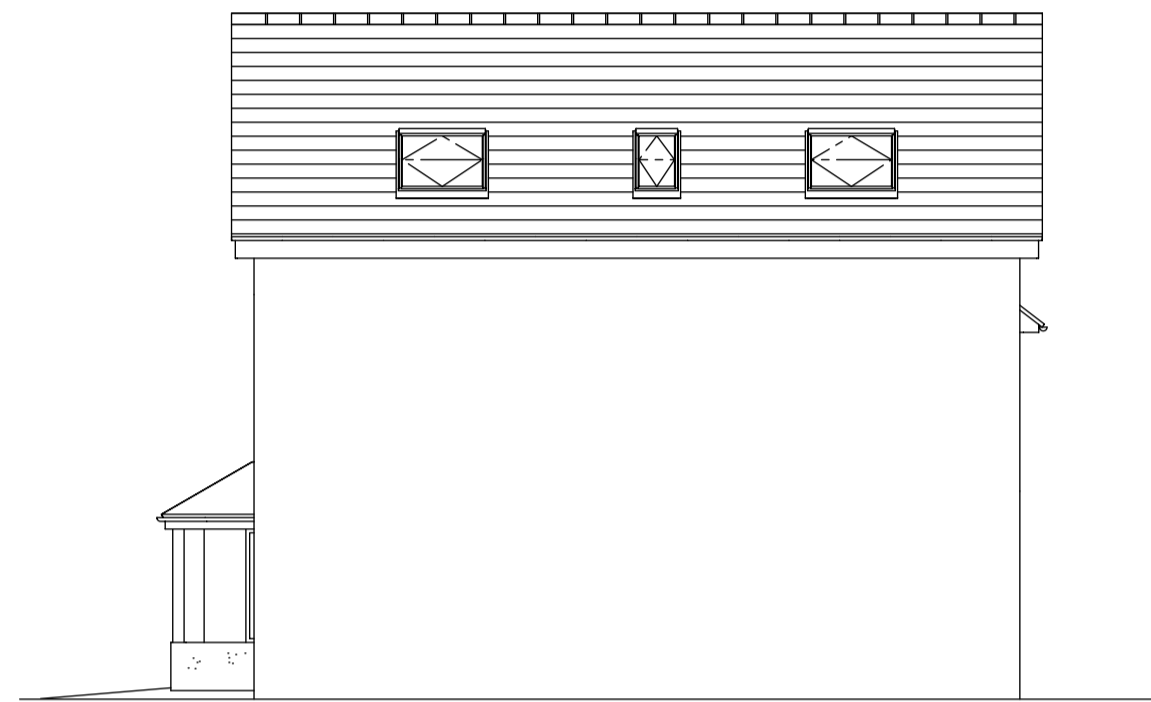

Side Elevation I

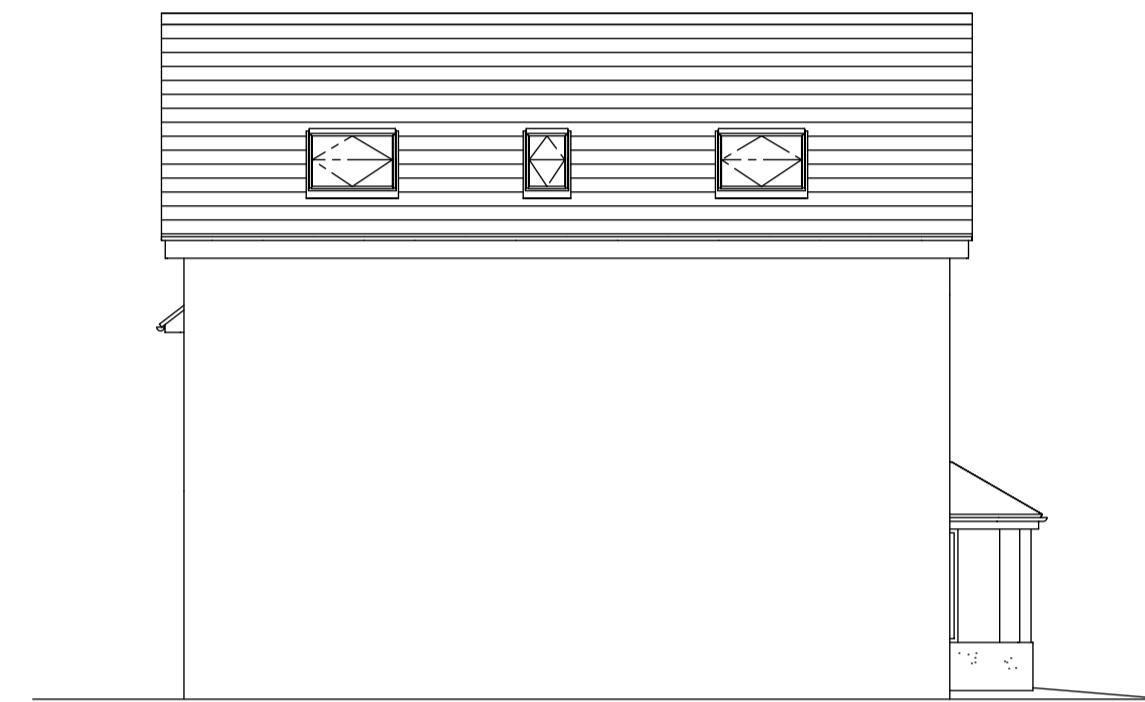

Side Elevation II

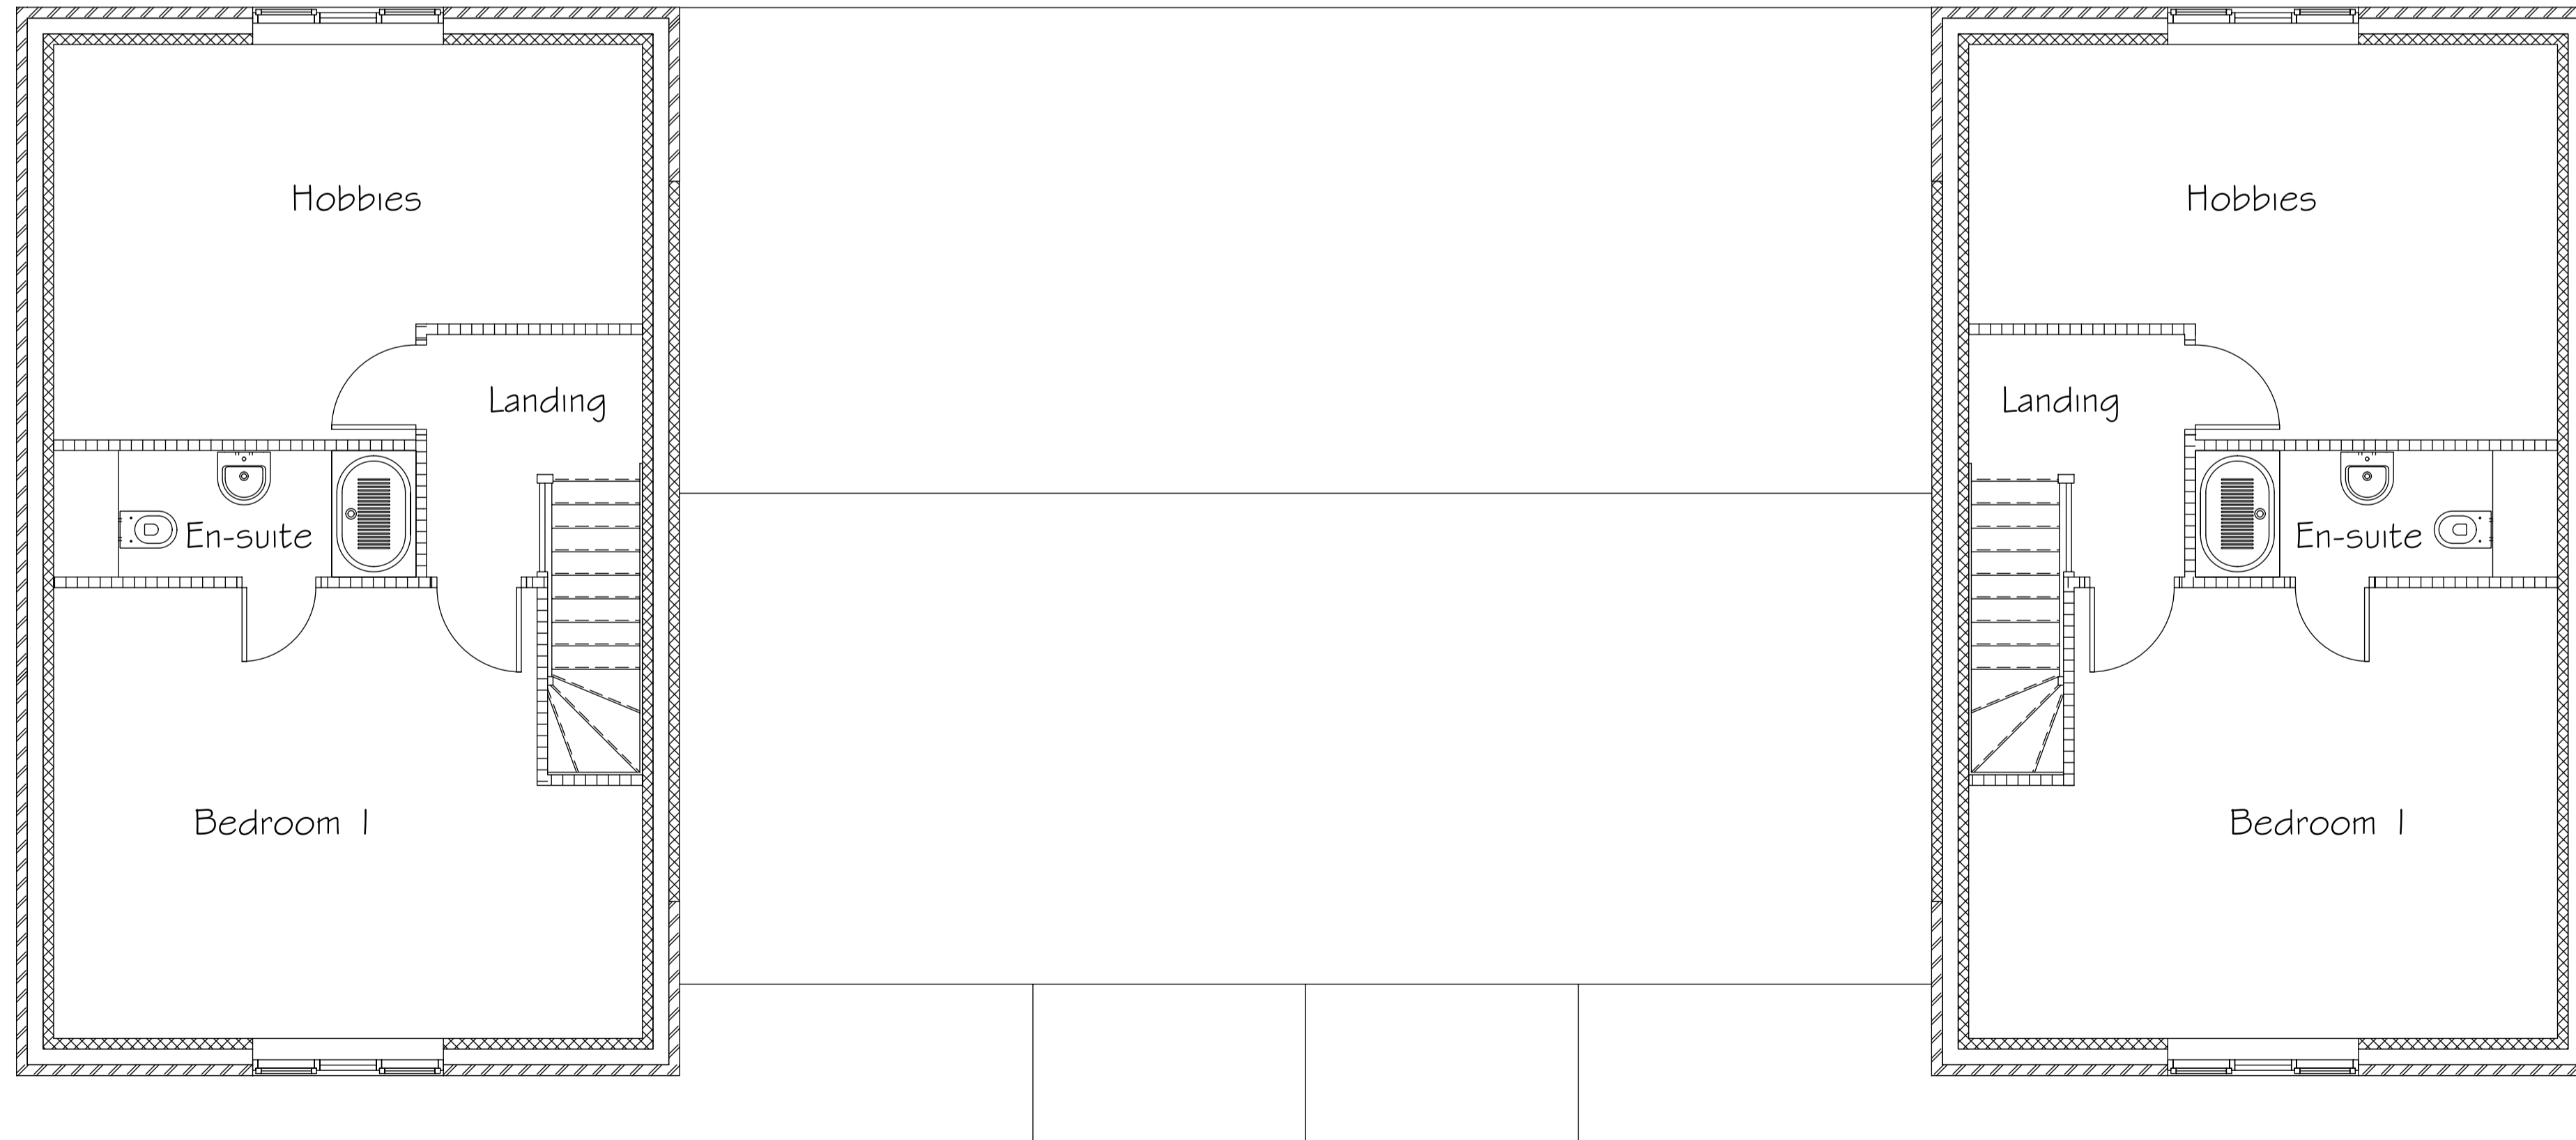

House Type 1 + 2 - Second Floor Plan (4 Units)

| | | | |
|---------|---|-------------|-----------|
| PROJECT | Proposed 18 no. Dwellings to Rear of 26 Cross Lane, Royston, Barnsley | | |
| CLIENT | Mr. D. Smith | | |
| SUBJECT | House Types 1 + 2 (4 Units) - Second Floor Plan & Elevations | | |
| SCALE | 1:50 + 1:100 @ A1 | DRAWN | SB |
| DATE | 17-10-2016 | DRAWING NO. | 16-025-04 |
| | | REV. | - |

SBP
ARCHITECT

46 Jenkin Road
Horbury
Wakefield
West Yorkshire
WF4 6DT
TEL: (01924) 277356
designs@sbp-architects.co.uk